

Proposed Front ElevationScale: 1:100




Proposed Side Elevation AScale: 1:100



3D View 1



Proposed Rear Elevation Scale: 1:100

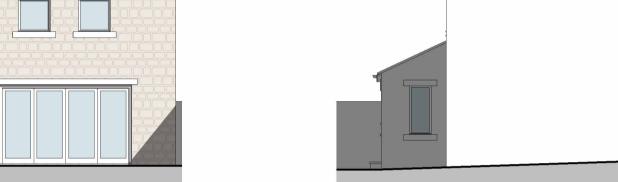


Proposed Side Elevation B Scale: 1:100


(No Work Proposed)



3D View 2

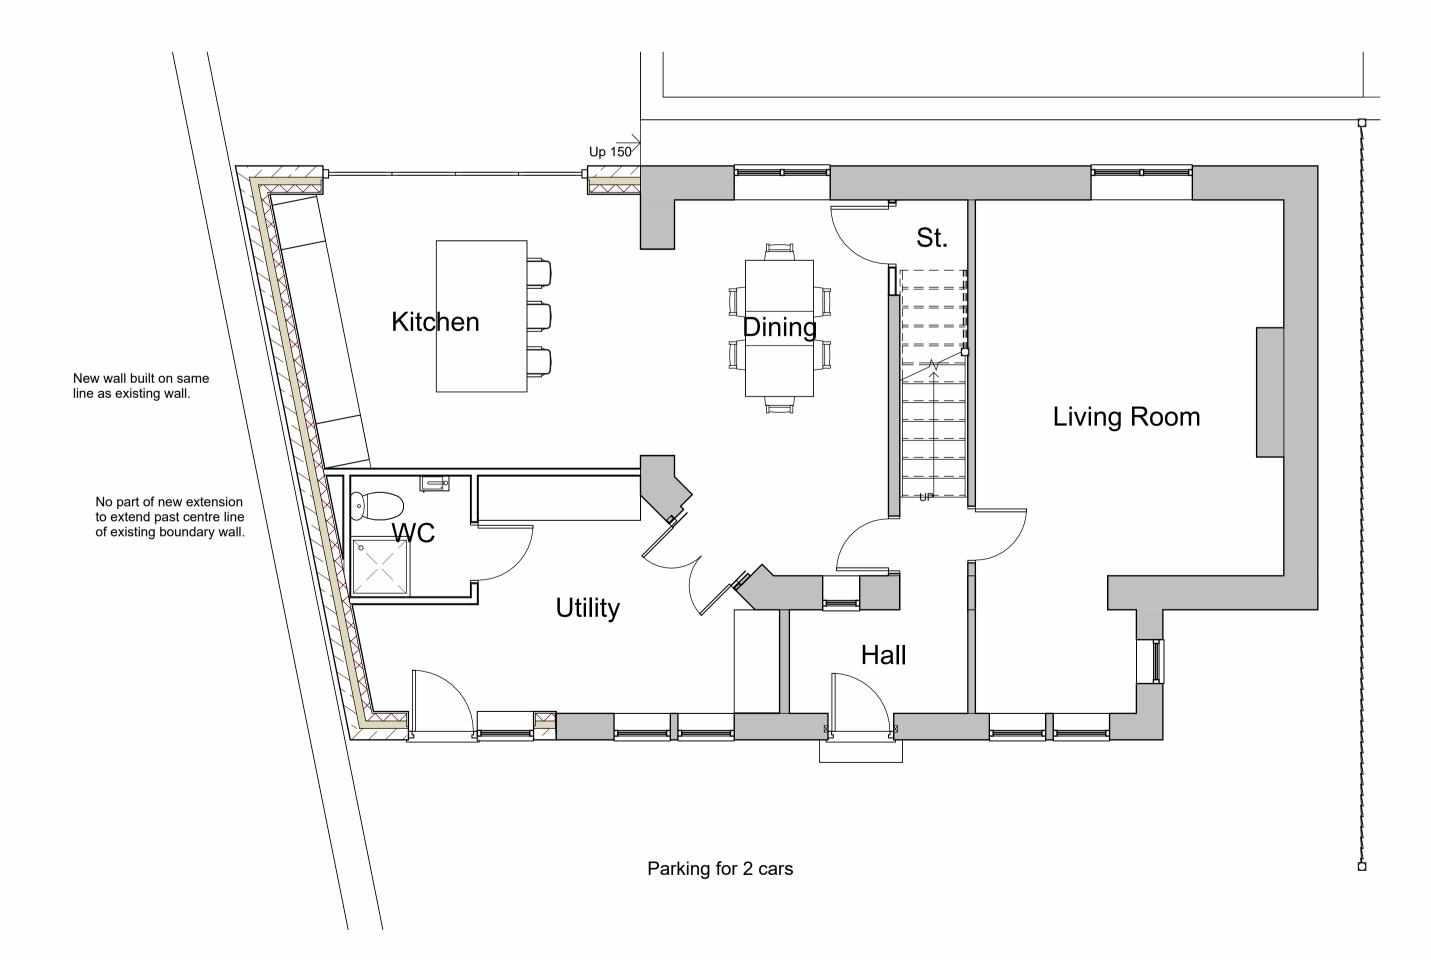

Proposed Ground Floor Plan Scale: 1:50

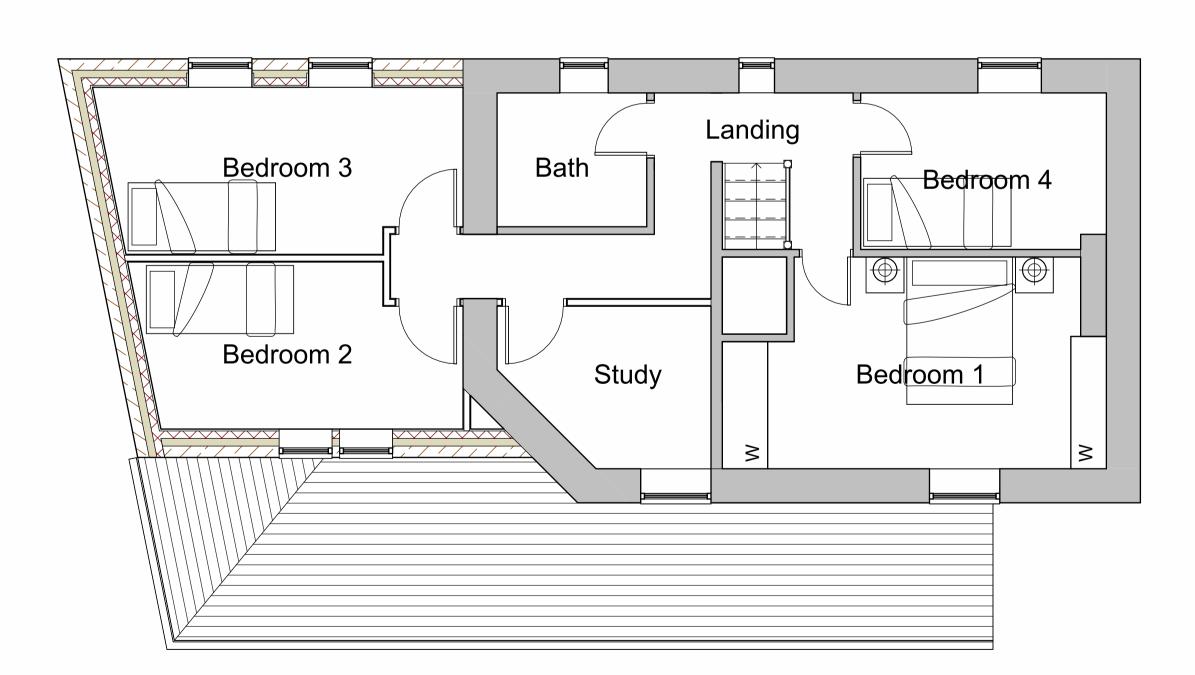

Proposed First Floor Plan Scale: 1:50

Drawing Issue Status:

PLANNING APP

Description

Date

No dimensions to be scaled from this drawing either in paper or electronic form. All dimensions to be checked on site prior to manufacture, setting out, or construction. Any discrepancies to be notified for clarification.


All work to be carried out strictly in accordance with current Approved Documents, British Standards, Codes of Practice, statutory regulations, and manufacturers instructions whether specifically refered to or not.

This drawing and any design there on is the copyright of Richard Jagger & Plans For Home Limited and must not be reproduced in any way without their written consent.

All references to Plans For Home or other abbreviation, shall be taken to mean "Plans For Home Limited".



Richard Jagger MCIAT Chartered Architectural Technologist CIAT Chartered Practice

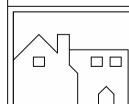

PLANS FOR HOME Architectural Design For Home Owners

www.plans-for-home.co.uk

T: 07721 996296 PLANS FOR HOME

Side Extension and Alterations 2 Ellison Fold, Baildon

Mr and Mrs Singleton

Proposed Plans and Elevations

Date:	Scale:	Sheet Size:
Sept '23	As Shown	A1
Project No: 23/	Drwg No: A302	Rev: