
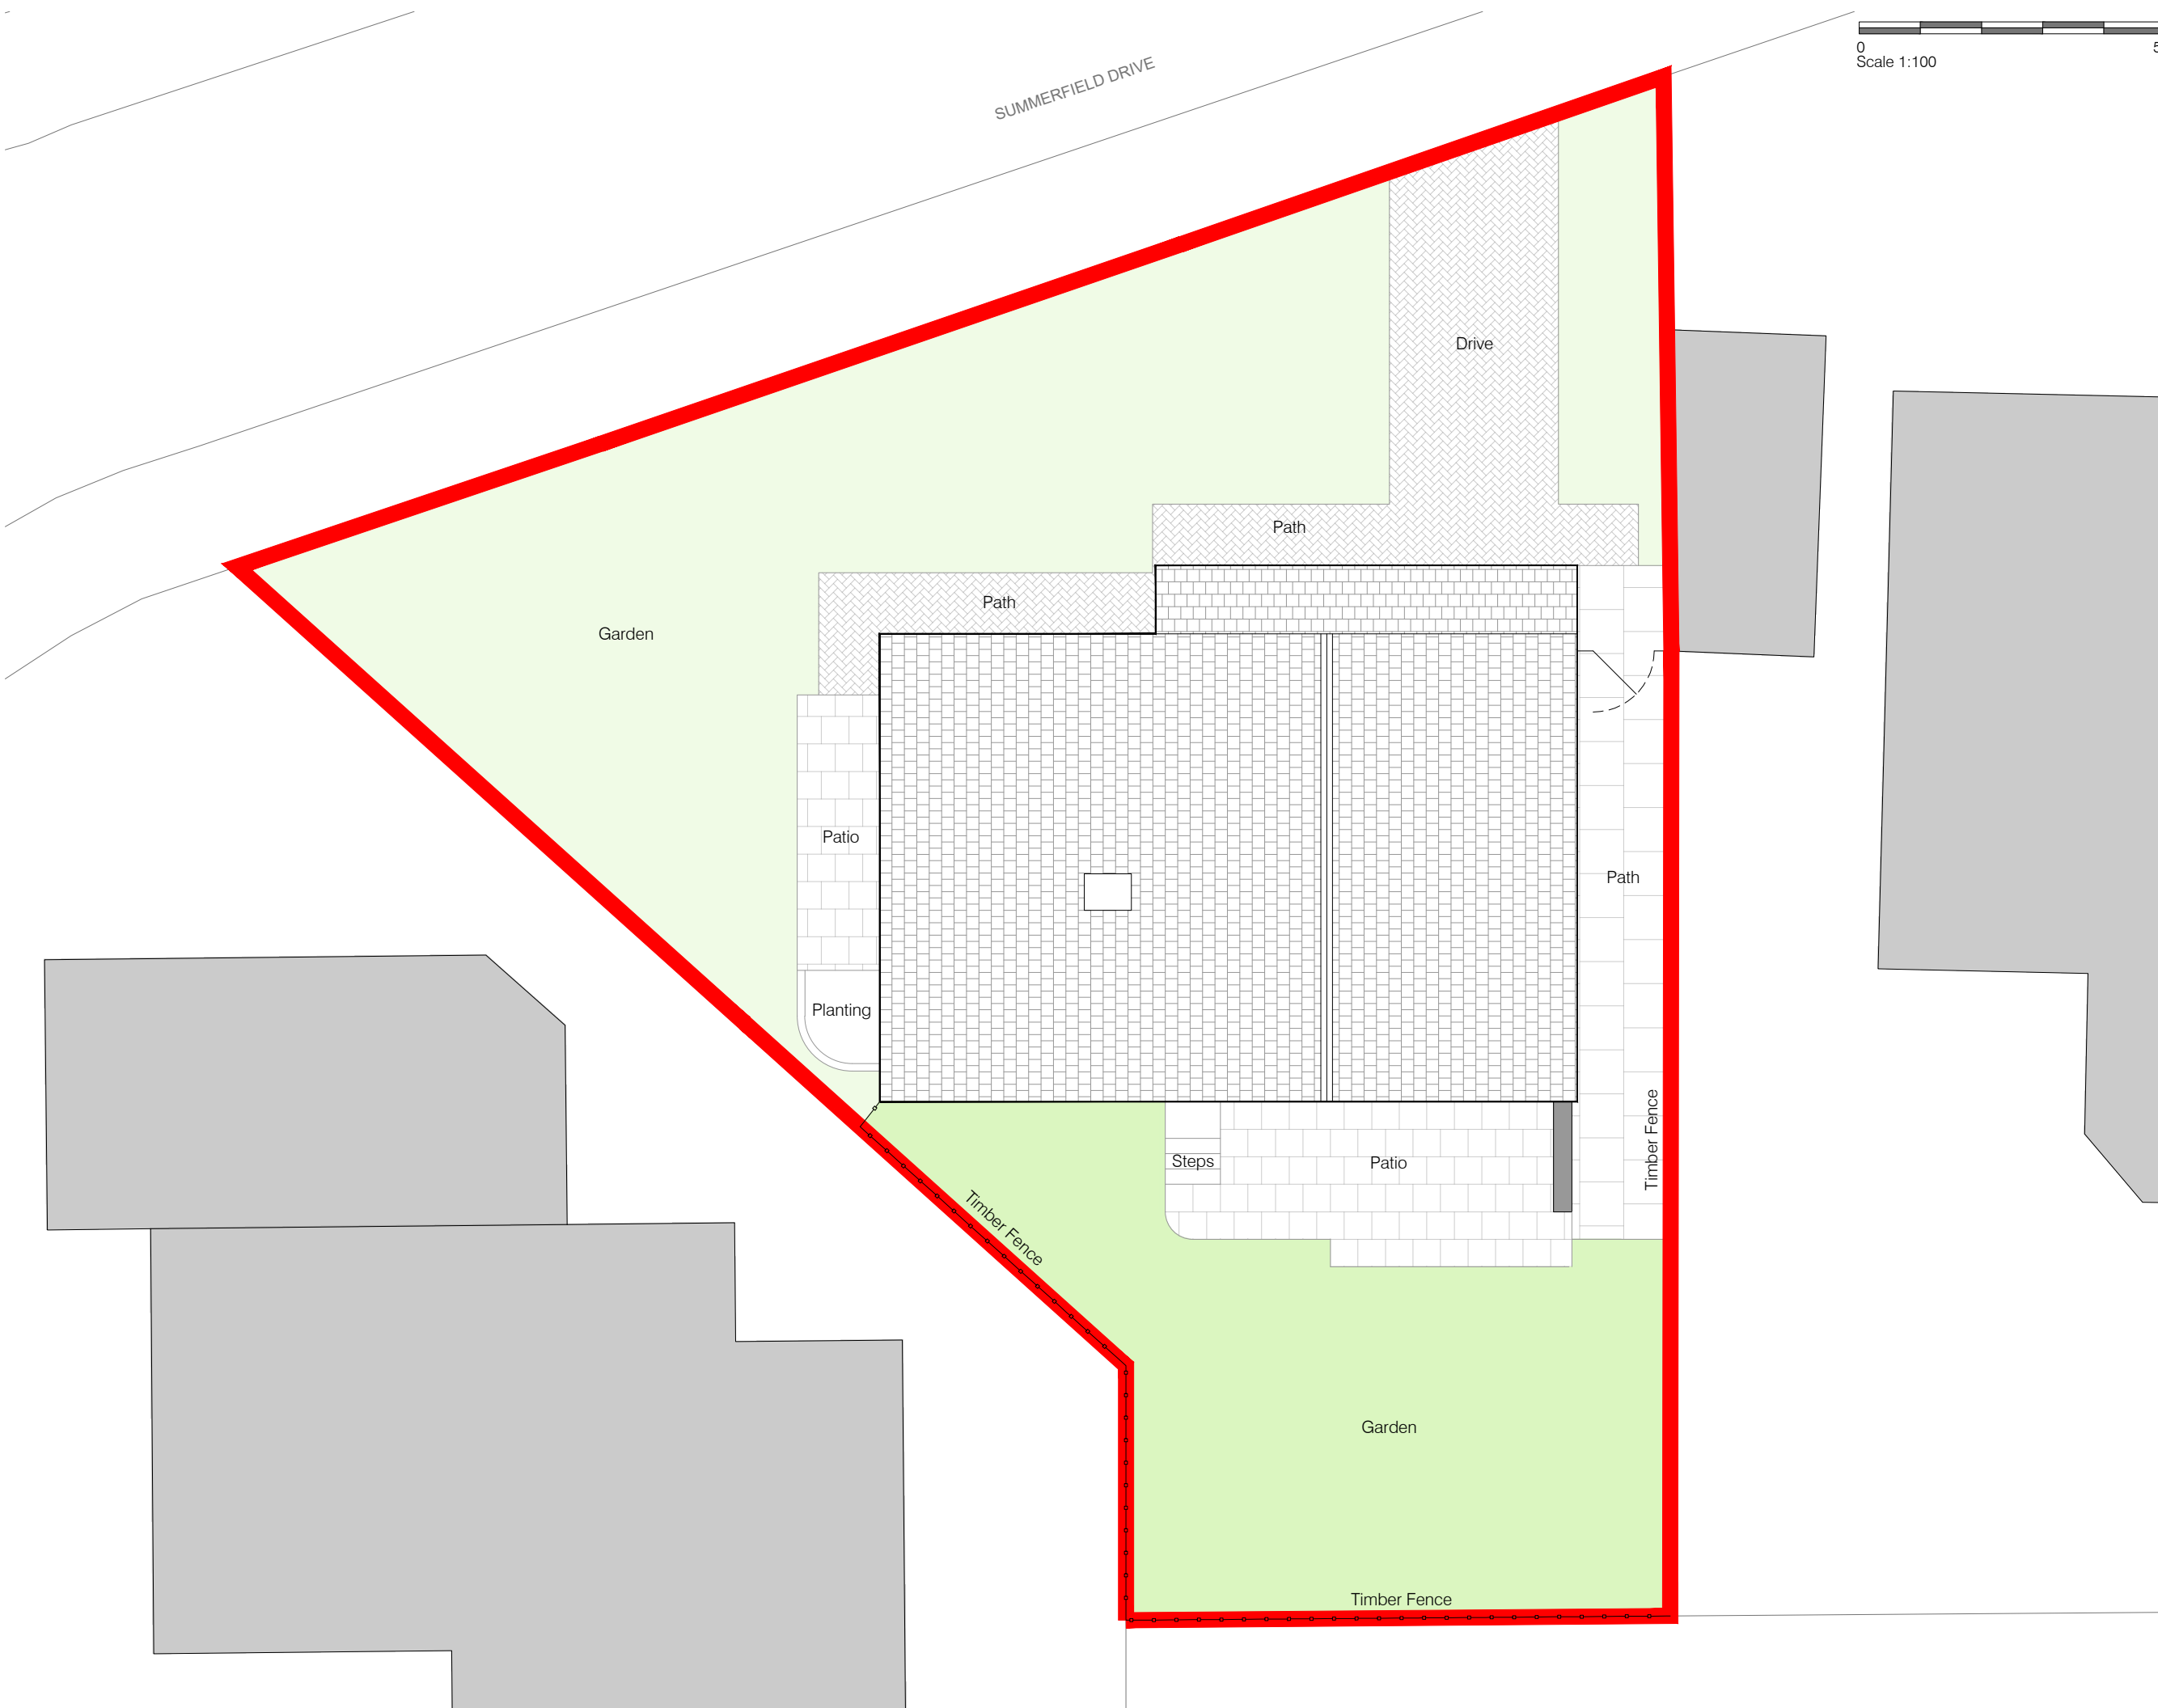


SUMMERFIELD DRIVE

0 5m 10m
Scale 1:100

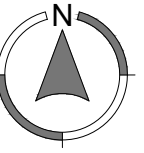

Garden

Drive

Path

Path

Patio

Planting

Path

Timber Fence

Steps

Patio

Timber Fence

Garden

Timber Fence

Existing Site Plan
Scale 1:100

Rev	Date	Description
Amendments		
Client: Mr & Mrs Stocks		
Project Address: 2 Summerfield Drive, Baildon, BD17 5BU		
Project Description: Proposed Side Extension		
Drawing: Existing Site Plan		
Project No: 2023-1039	Drawing No: P-101	Rev:
Scale @ A3: 1:100	Date: Dec 2023	Drawn: SPN

STUDIO 91
ARCHITECTURE

T: 07305 646 815
E: info@studio91architecture.co.uk
W: www.studio91architecture.co.uk