


Proposed Ground Floor Plan
Scale 1:100

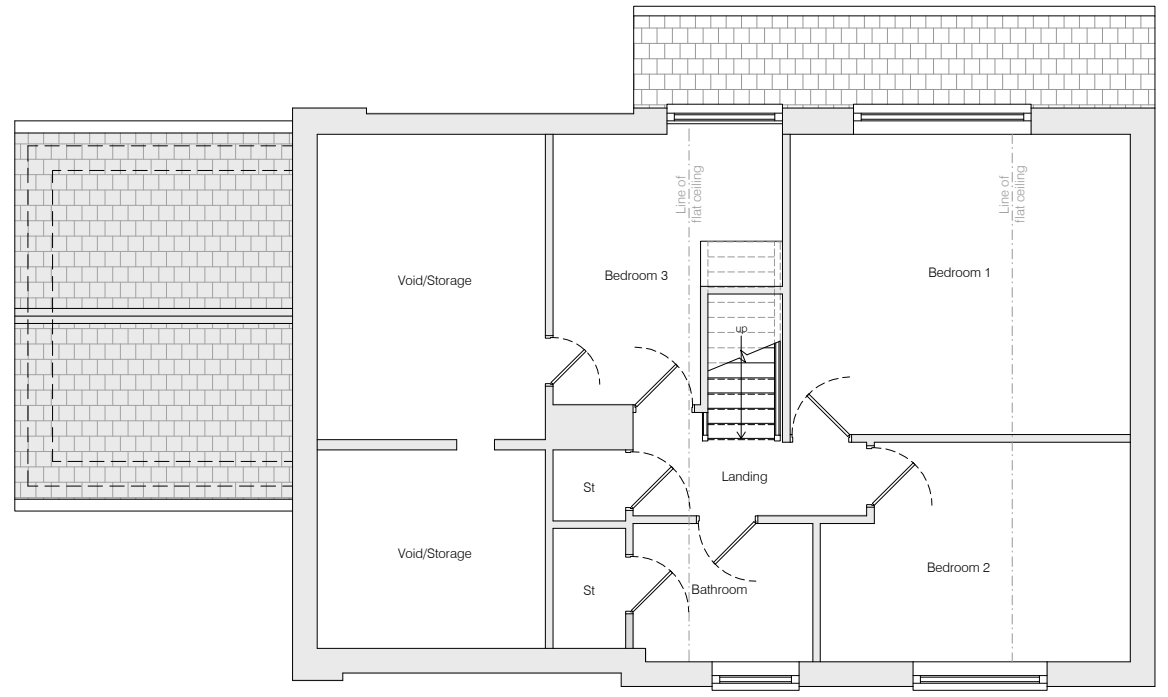


Proposed First Floor Plan
Scale 1:100

- Drawing Legend**
- Existing walls
 - Existing windows
 - Existing roof covering
 - Existing render finish
 - Existing artificial stone finish
 - Existing brick finish
 - Existing walls to be removed
 - Proposed walls
 - Proposed roof covering
 - Proposed render finish
 - Proposed artificial stone finish
 - Proposed brick finish
 - Proposed windows




Proposed Front Elevation
Scale 1:100

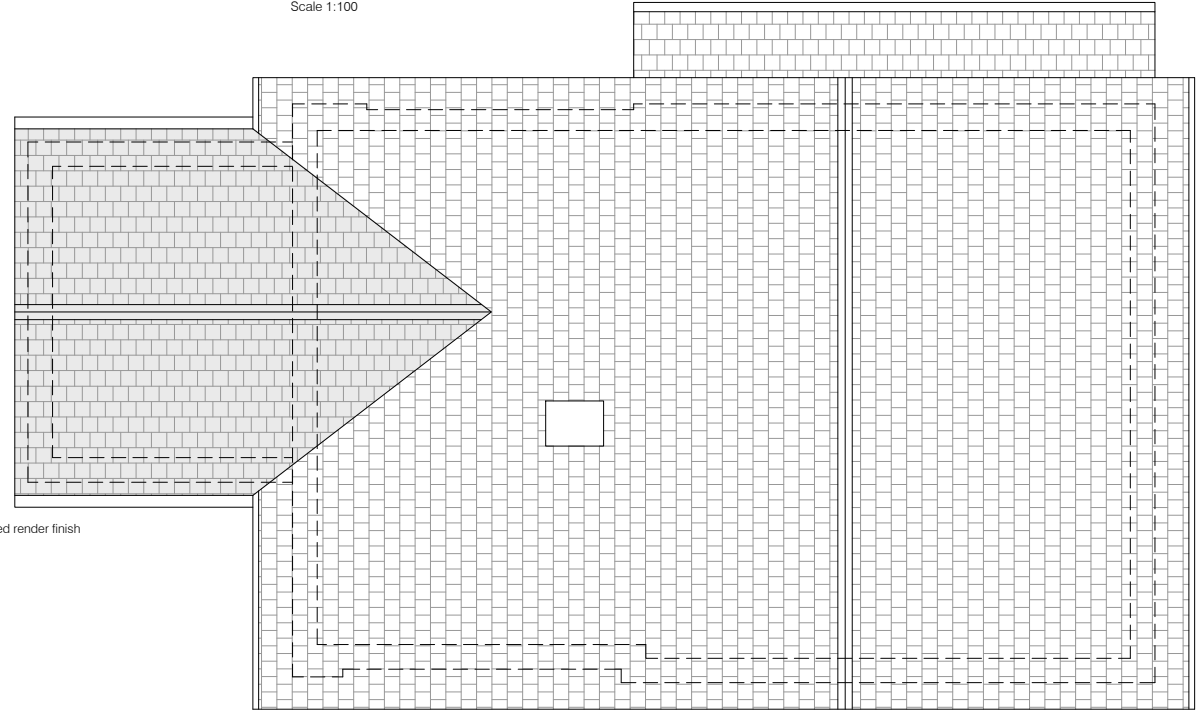


Proposed Roof Plan
Scale 1:100




Proposed Rear Elevation
Scale 1:100

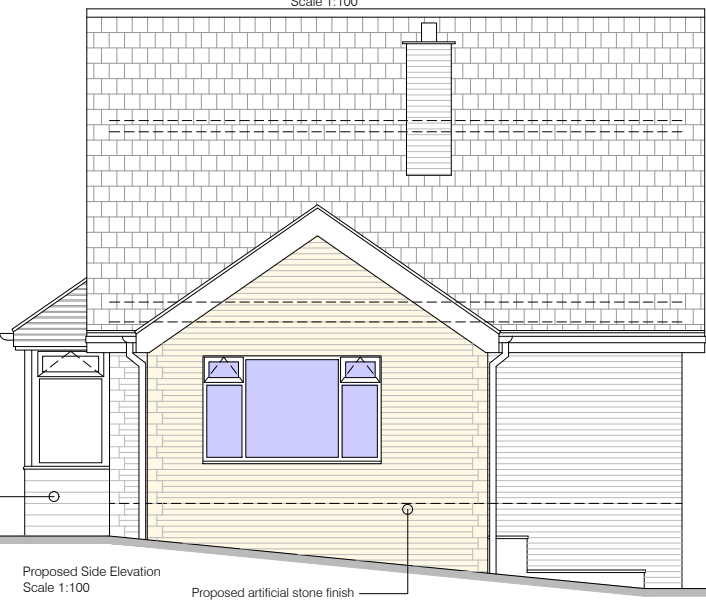

Proposed Side Elevation
Scale 1:100

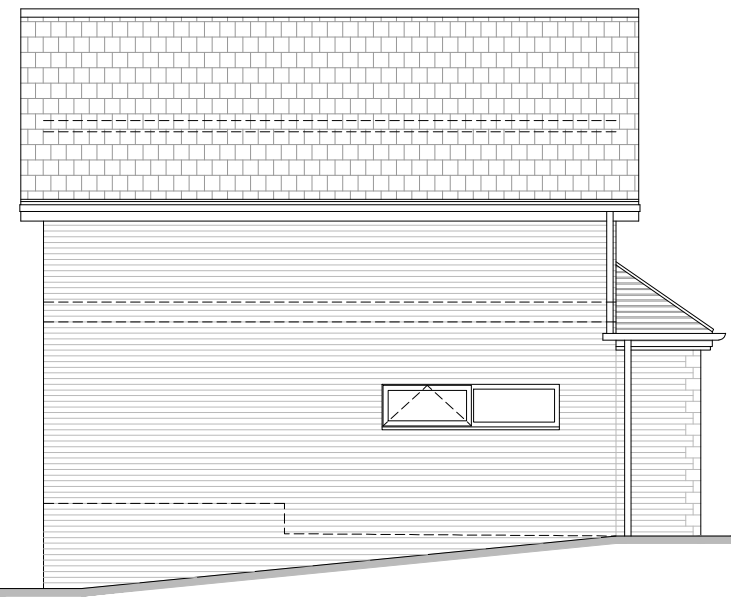

Existing Side Elevation
Scale 1:100

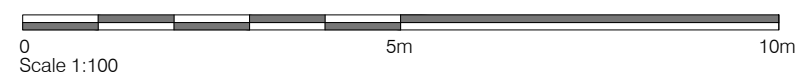

Scale 1:100

Rev	Date	Description
Amendments		
Client: Mr & Mrs Stocks		
Project Address: 2 Summerfield Drive, Baildon, BD17 5BU		
Project Description: Proposed Side Extension		
Drawing: Proposed Floor Plans and Elevations		
Project No: 2023-1039	Drawing No: P-104	Rev:
Scale @ A3: 1:100	Date: Dec 2023	Drawn: SPN

STUDIO 91

ARCHITECTURE

T : 07305 646 815
E : info@studio91architecture.co.uk
W : www.studio91architecture.co.uk

