



Existing Ground Floor Plan  
Scale 1:100

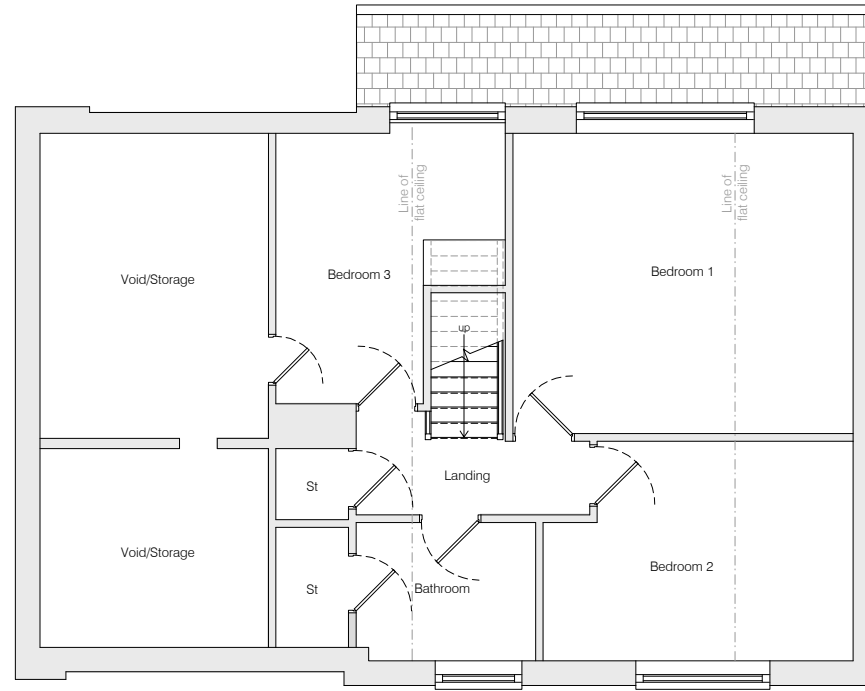


Existing First Floor Plan  
Scale 1:100

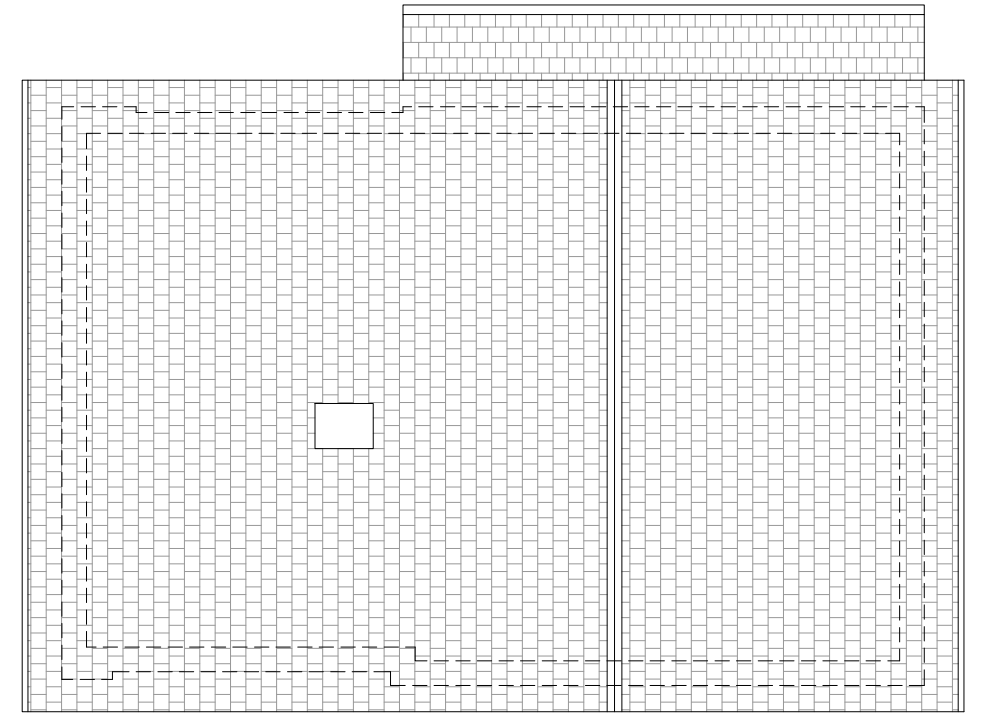

Existing Roof Plan  
Scale 1:100



Existing Front Elevation  
Scale 1:100

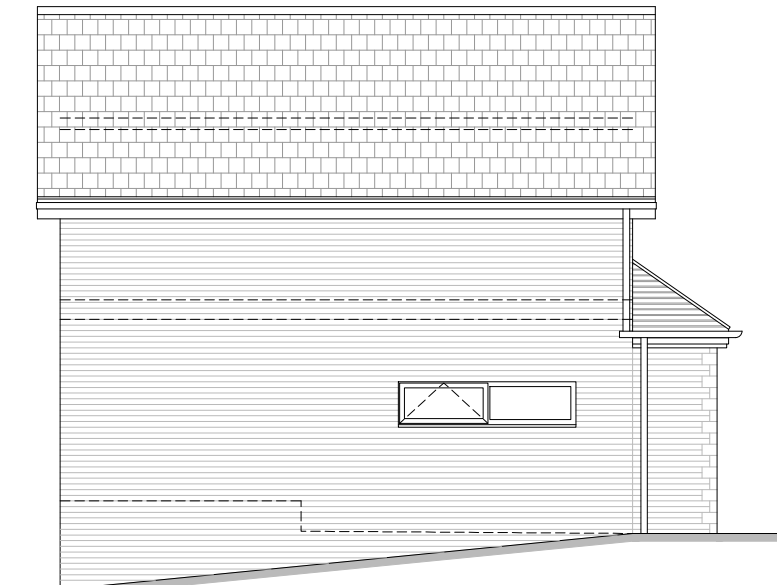


Existing Side Elevation  
Scale 1:100



Existing Rear Elevation  
Scale 1:100



Existing Side Elevation  
Scale 1:100

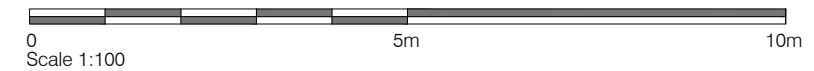

Scale 1:100

Rev	Date	Description
Amendments		
Client: <b>Mr &amp; Mrs Stocks</b>		
Project Address: <b>2 Summerfield Drive, Baildon, BD17 5BU</b>		
Project Description: <b>Proposed Side Extension</b>		
Drawing: <b>Existing Floor Plans and Elevations</b>		
Project No: <b>2023-1039</b>	Drawing No: <b>P - 103</b>	Rev:
Scale @ A3: <b>1:100</b>	Date: <b>Dec 2023</b>	Drawn: <b>SPN</b>

**STUDIO 91**

ARCHITECTURE

T : 07305 646 815  
E : info@studio91architecture.co.uk  
W : www.studio91architecture.co.uk

