




NOTES
All dimensions must be checked on site and not scaled from this drawing.

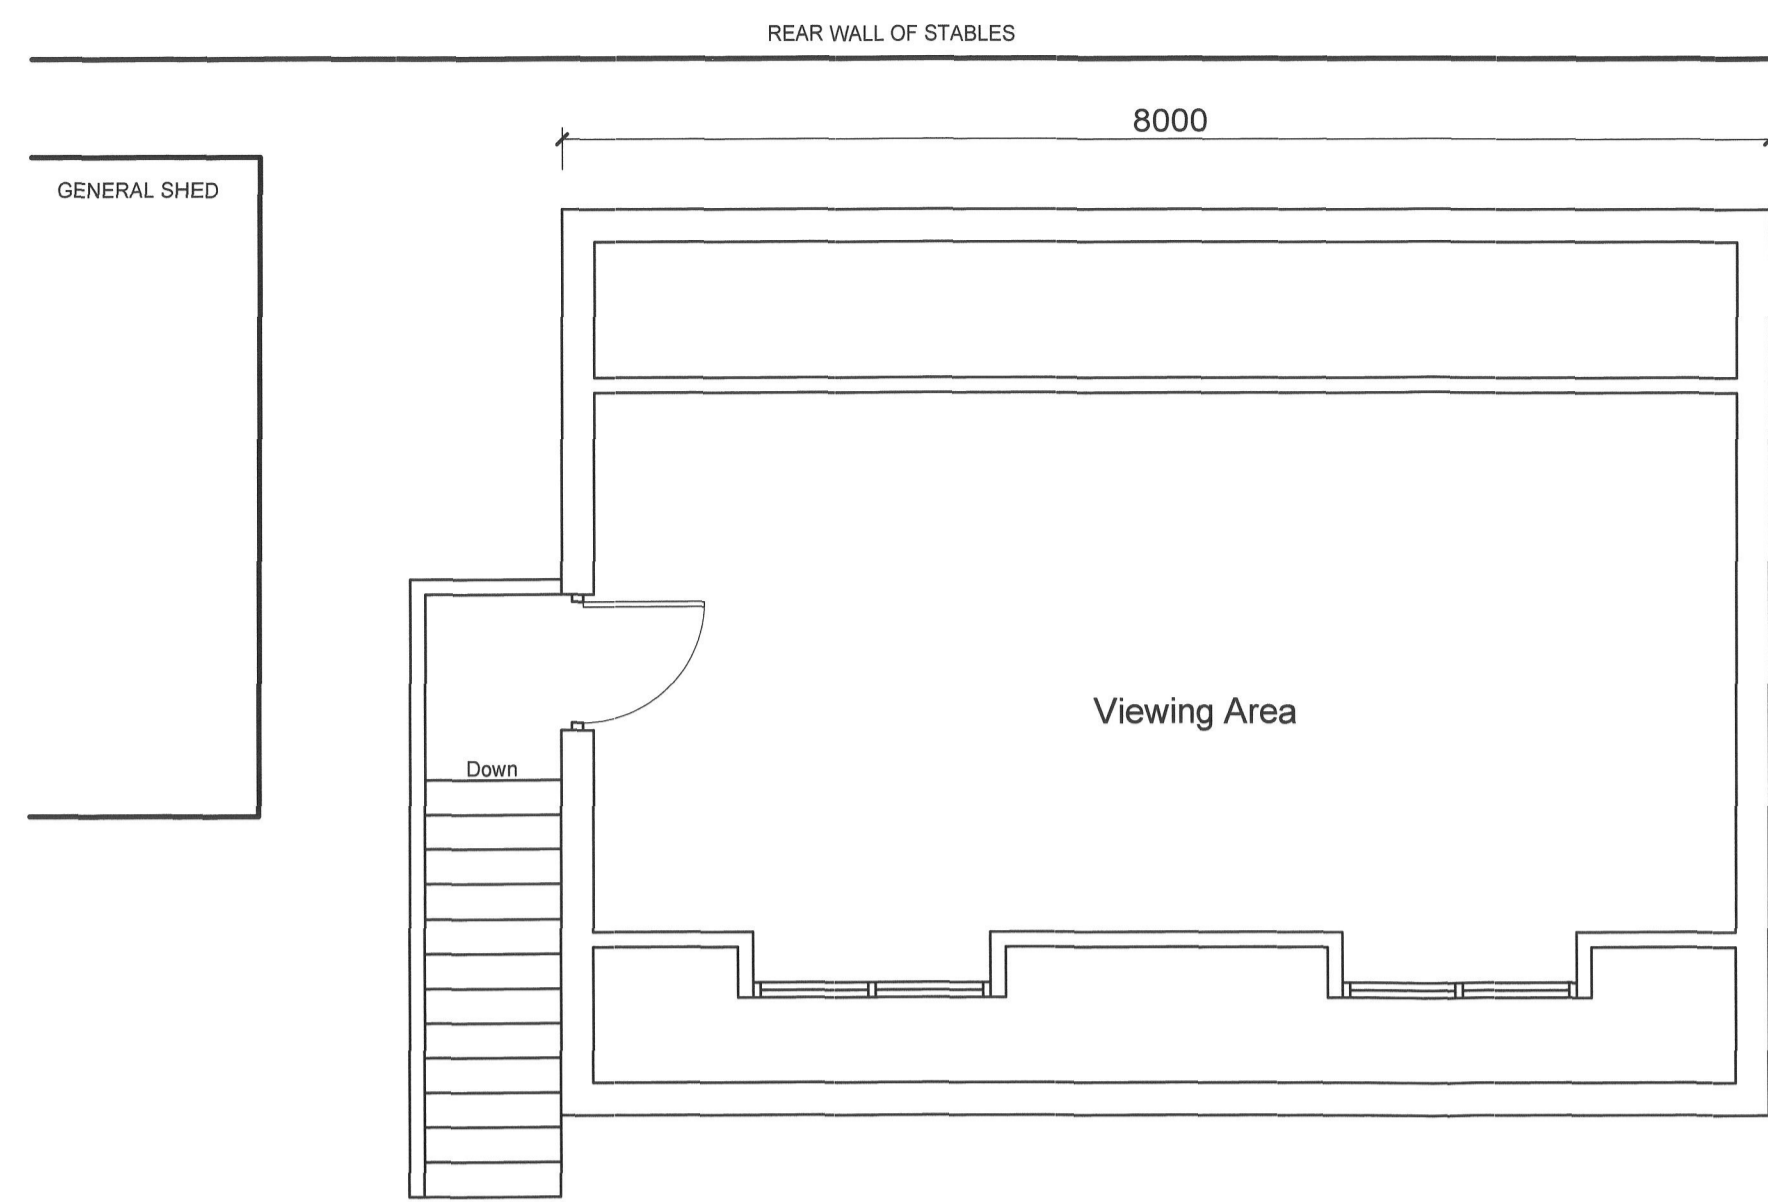

PROPOSED FIRST FLOOR LAYOUT.
Level Site.

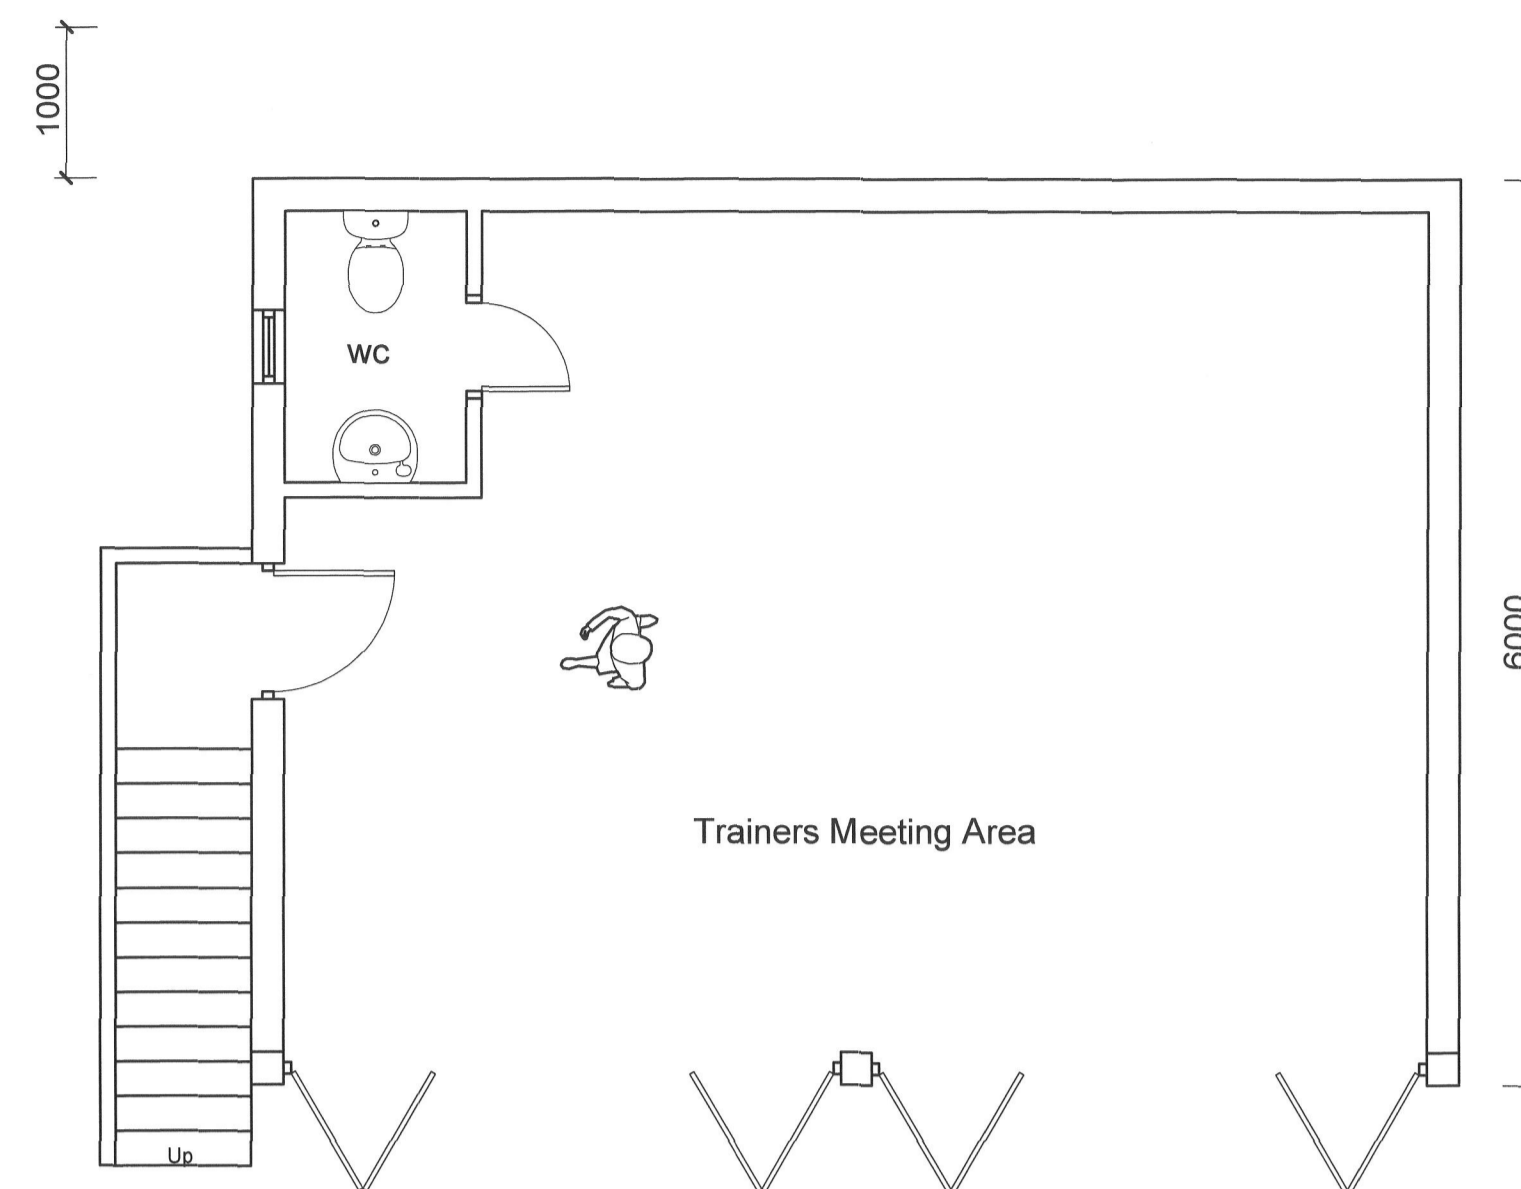


PROPOSED FIRST FLOOR LAYOUT.

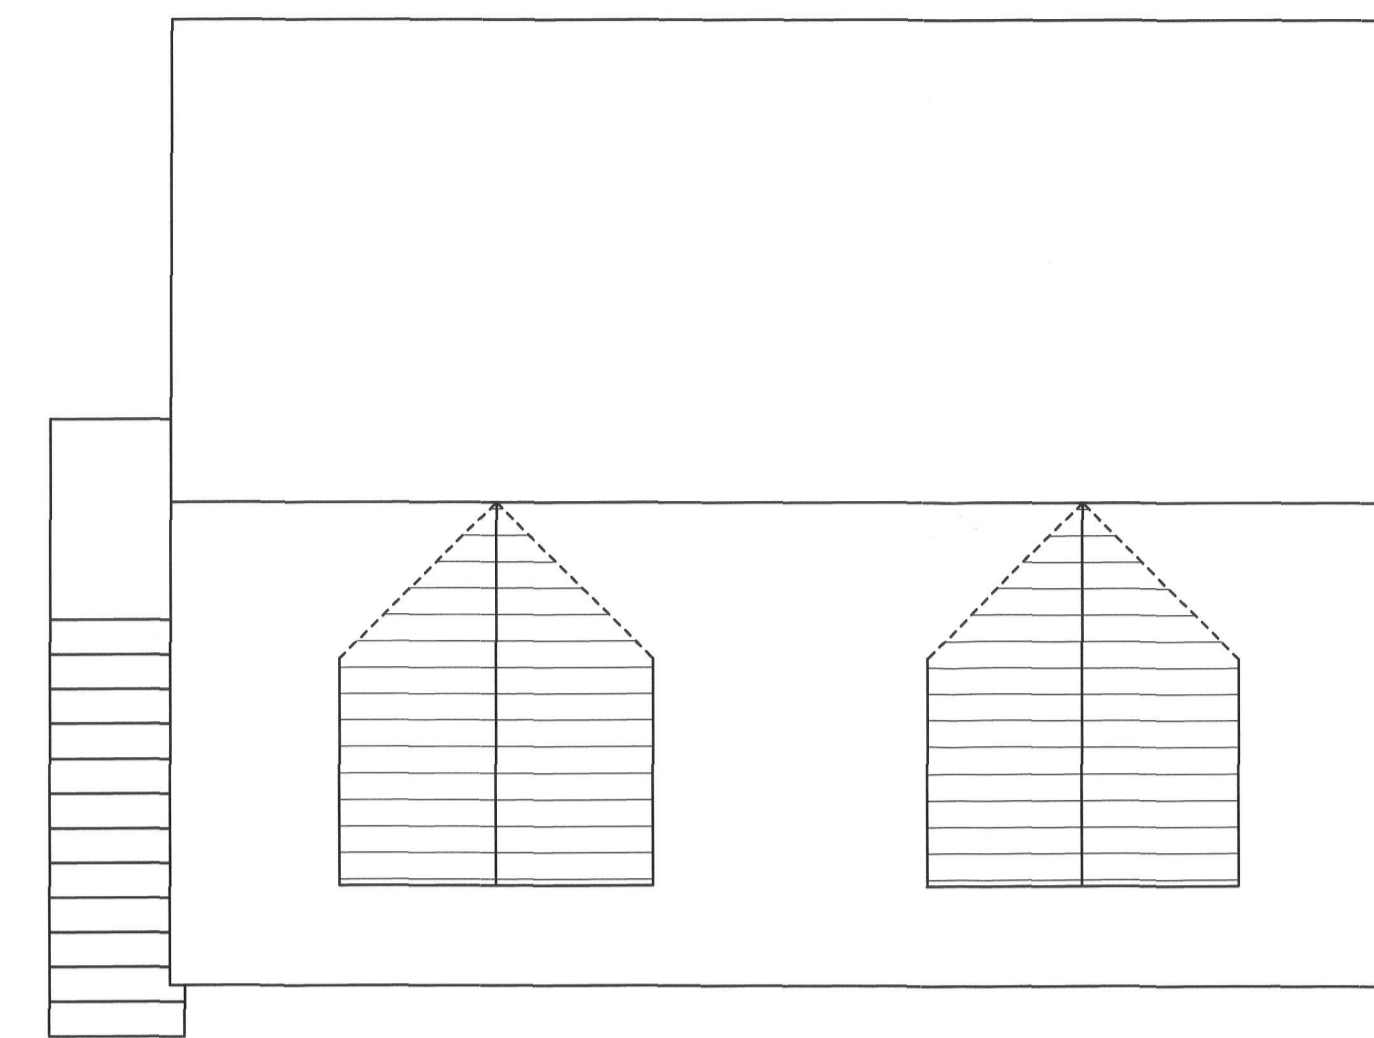


PROPOSED ROOF PLAN.



1000

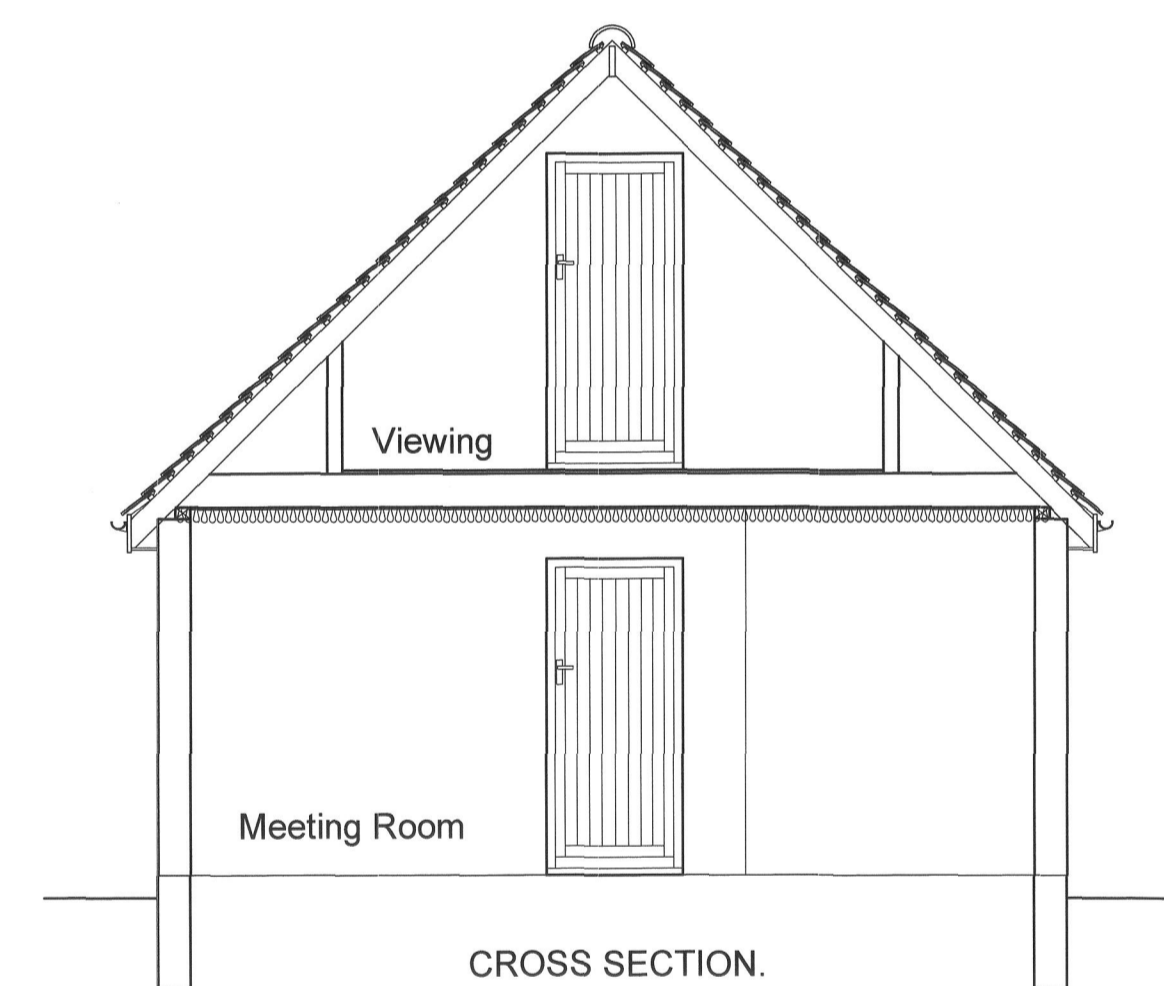

CROSS SECTION.

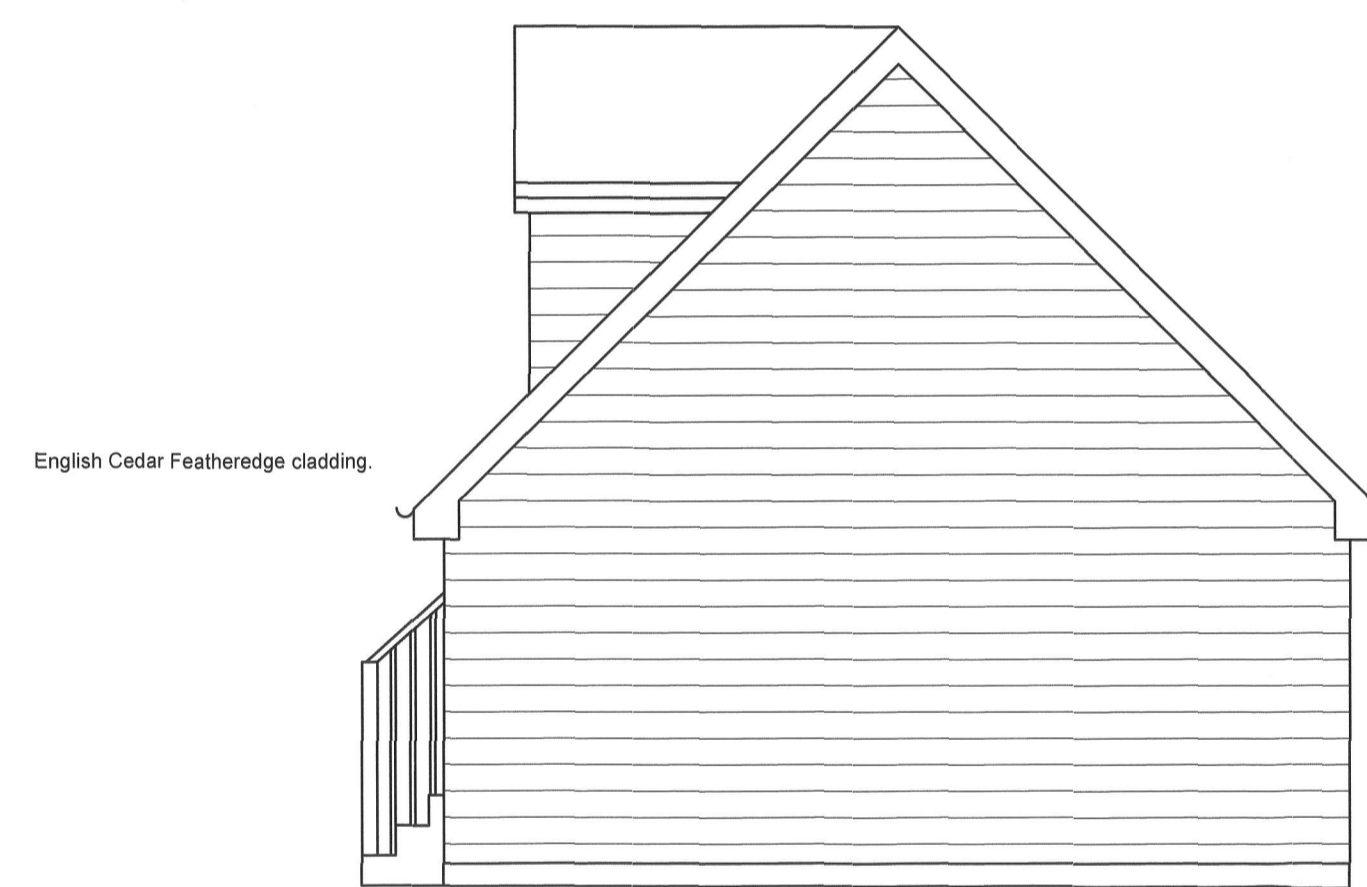


SOUTH WEST ELEVATION.

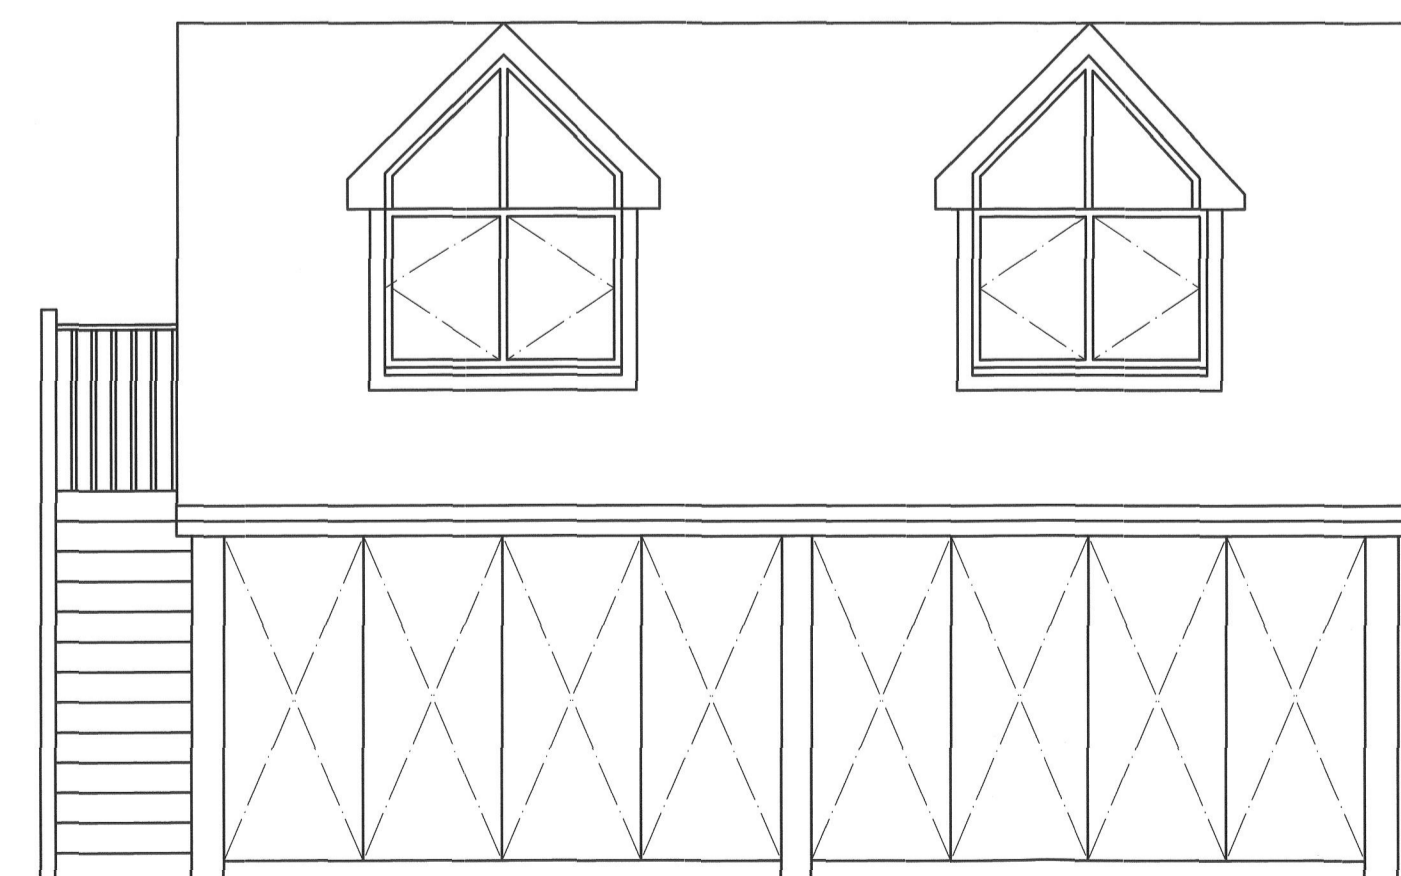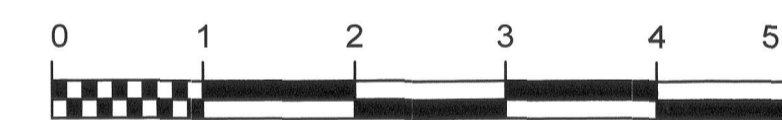

NORTH WEST ELEVATION.



NORTH EAST ELEVATION.

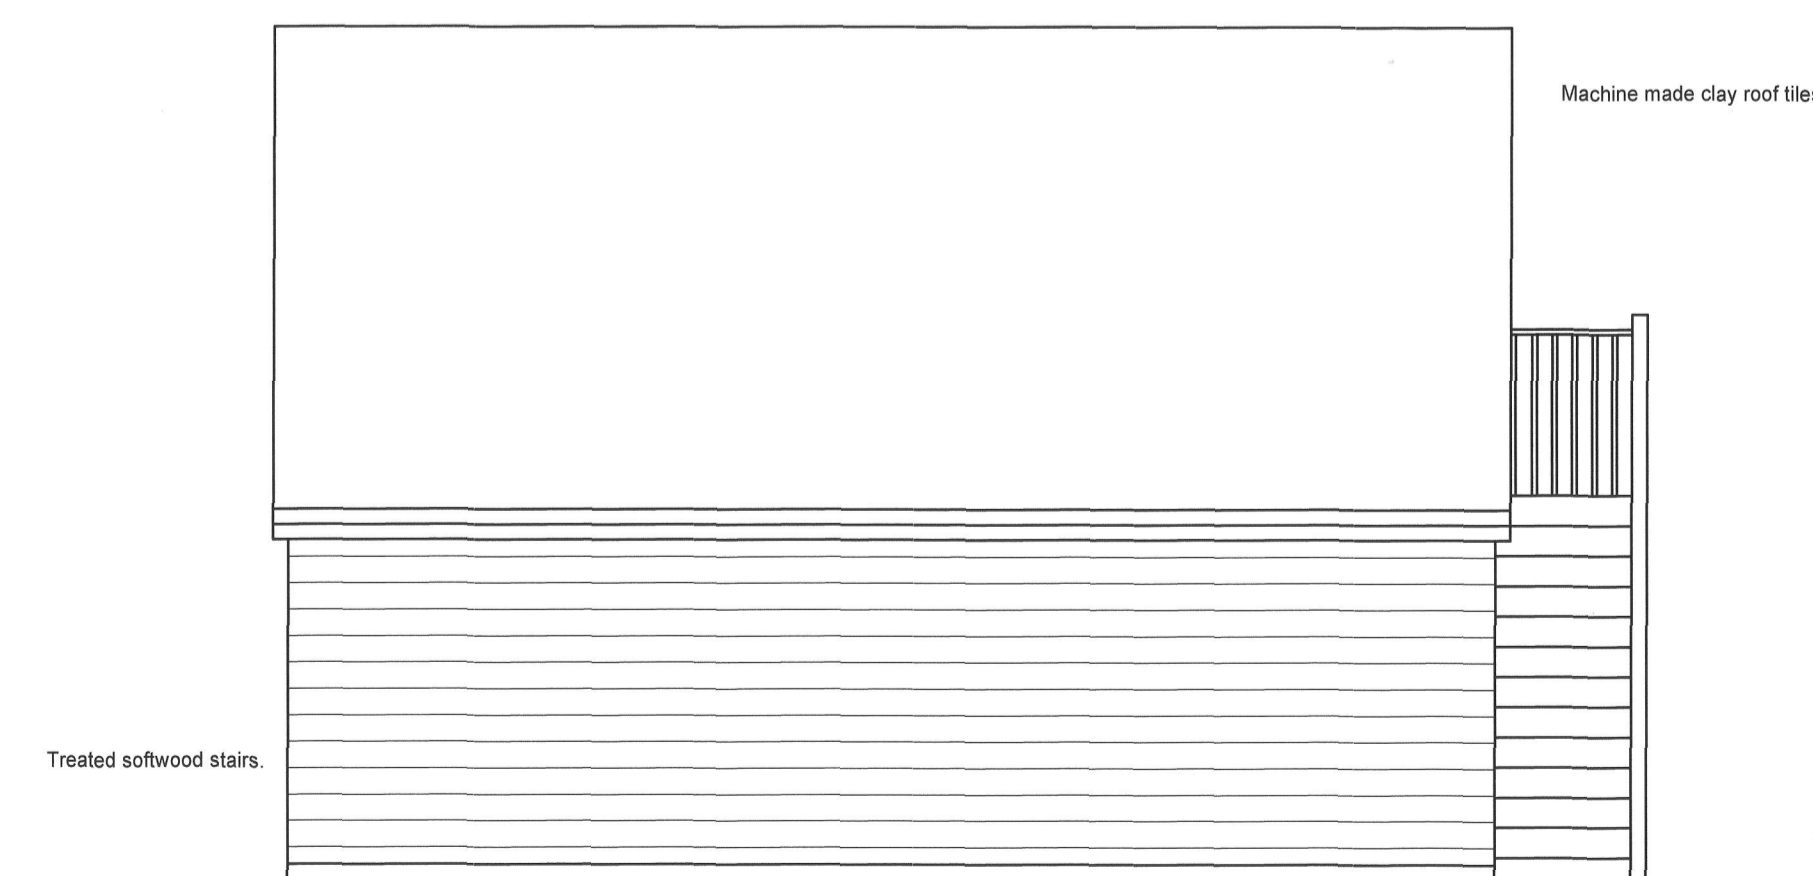

SOUTH EAST ELEVATION.

B	13 12 23.	Additional dormer. Delete rooflights.
A	13 12 23.	Layout handed.
	Date	Revisions

JOHN WOODS
TechRICS
Associate of the Chartered Institute of Building
Building Consultant
Plan Drawing - Bill of Quantities - Estimating
Building Supervision - Valuations for Groundwork
and Civil Engineering
HEATH COPSE, WOLVERTON ROAD, BAUGHURST
HANTS. RG26 5JH
TEL: 0118 981 2766 FAX: 0118 981 2766

Client
P. Chamings Esq.

Job Title
Inhurst Farmhouse & Stables, Wolverton
Road, Baughurst, Tadley, Hampshire,
Rg26 5JS.

Drawing Title
Oak framed owners room with viewing
area above.

Scale
1:50.

Date 04 12 23. Drawn By John Woods.

Org No. 12 23 8158. Rev. A