



Rear elevation (NE)


Existing roof tiles  
New extension timber cladding

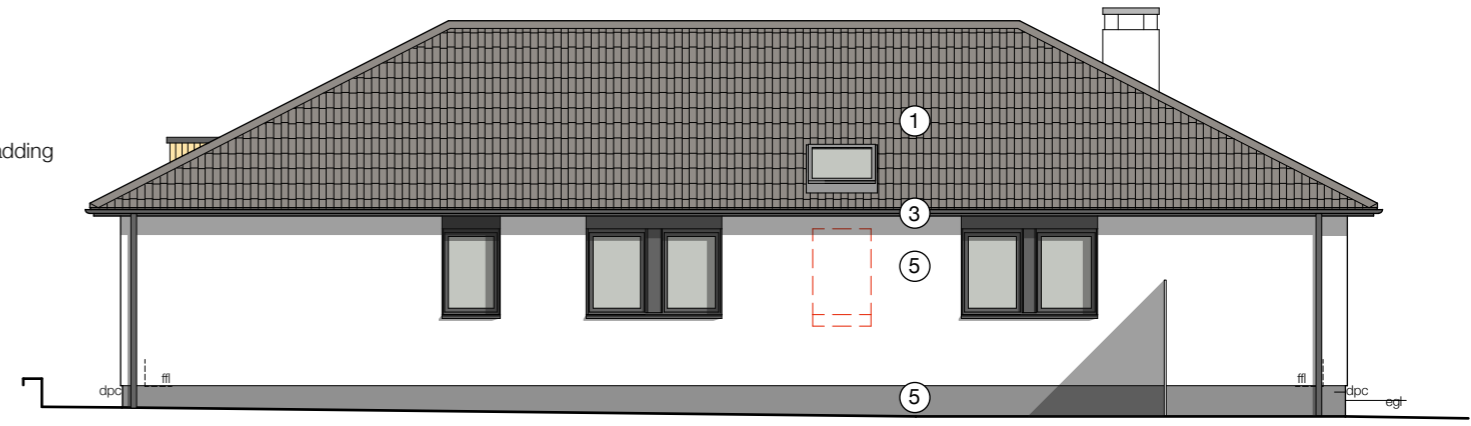


Side elevation (NW)

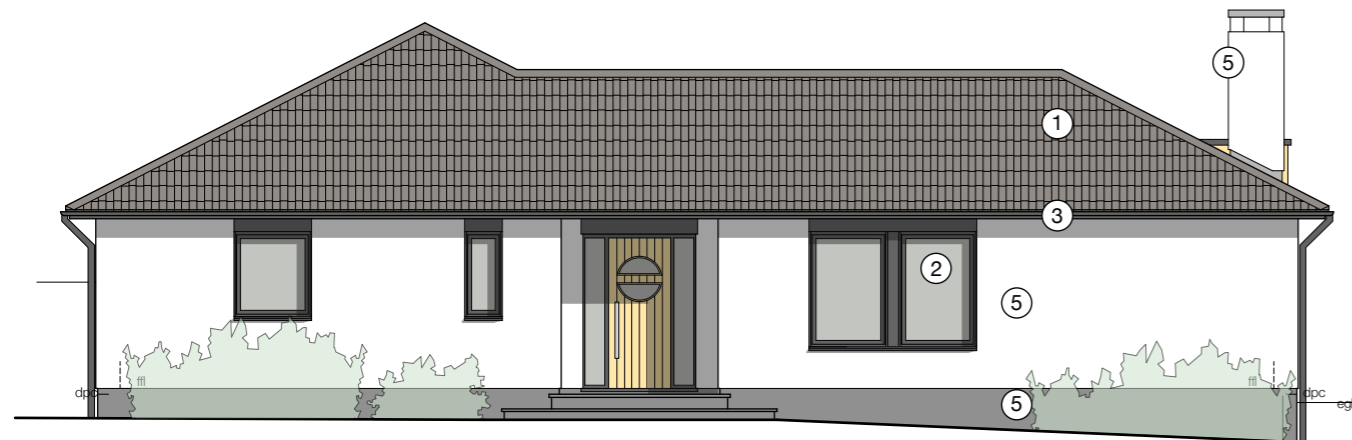

Front elevation (SW)

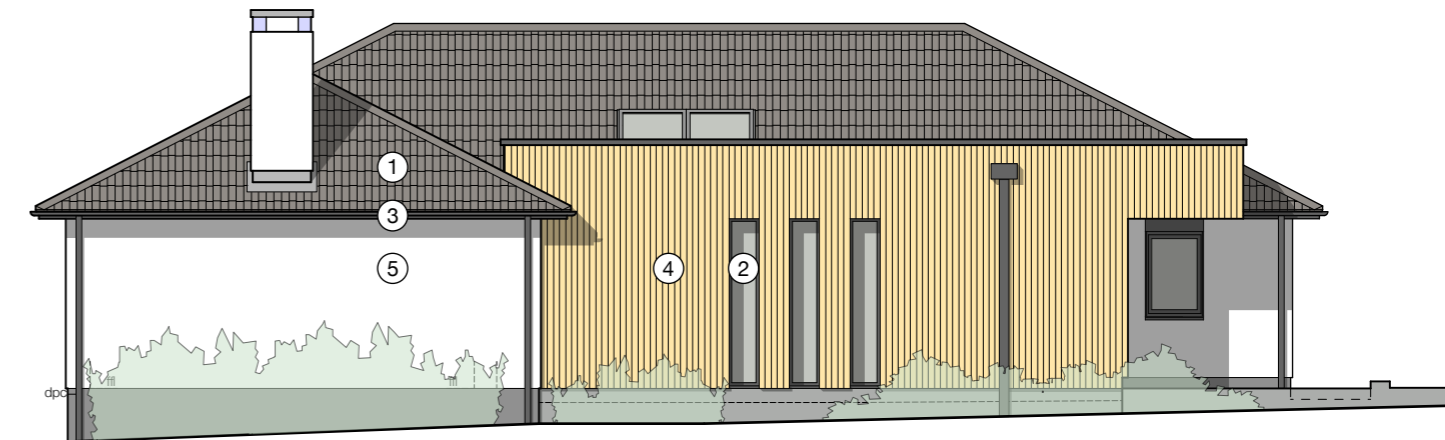

Side elevation (SE)

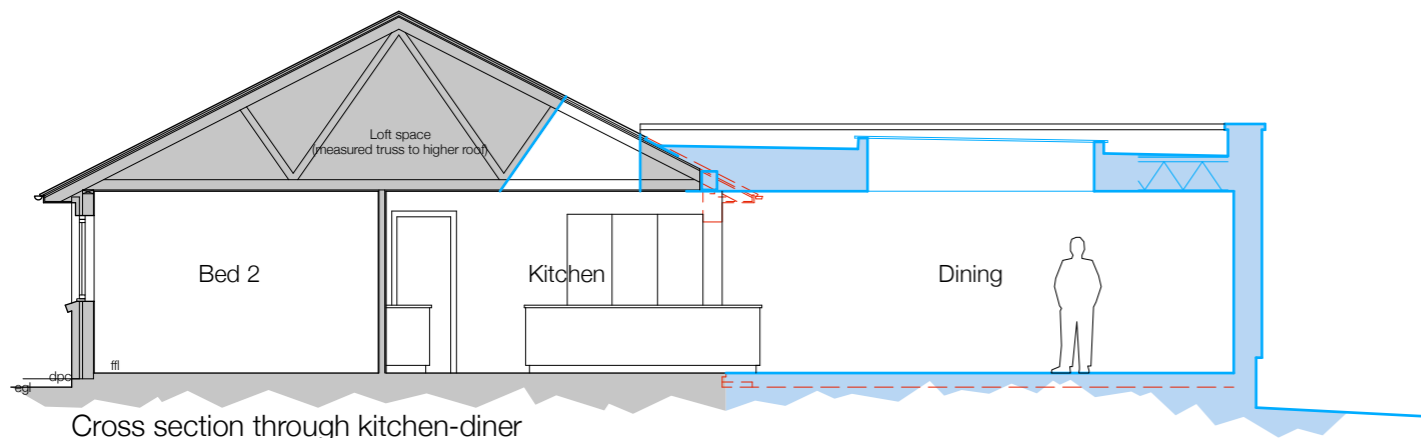

Cross section through kitchen-diner

Key to materials

- ① Existing profiled tiles
- ② Replacement and new powder coated aluminium windows
- ③ Repainted woodwork and new guttering
- ④ Timber cladding
- ⑤ New painted render

**Tom Spriggs**  
**Architect**  
L i m i t e d  
01392 662244 - www.tomspriggs.com  
mail @ tomspriggs . com

Project: 8 Nurseries Close  
Client: Mr & Mrs Cummings  
Scale: 1:100 @ A3  
Drawing Title: Proposed elevations

Drawing no: 166-04

Issue / Revision:  
- 14.12.2023 First issue