

COPYRIGHT DART ARCHITECTURE LIMITED  
 ALL DIMENSIONS TO BE CHECKED ON SITE AND ANY DISCREPANCIES TO BE REPORTED TO DART ARCHITECTURE LIMITED  
 DO NOT SCALE FOR CONSTRUCTION PURPOSES



Notes:

Rev.	Description	Drawn	Date



Project Title:  
 PROPOSED DEMOLITION OF EXISTING GARAGE,  
 CONSTRUCTION OF NEW GAMES ROOM AND NEW GARAGE.

Project Address:  
 9 GRESHAM CLOSE  
 NEWQUAY  
 CORNWALL


Client:  
 MR ENNOR

Drawing Title:  
 EXISTING GARAGE ELEVATIONS


Scale: 1:50@A3	Drawn: DW
Date: 08/23	Checked:

Drawing No: DA190-PL-02-02	Rev:
-------------------------------	------


**PLANNING**

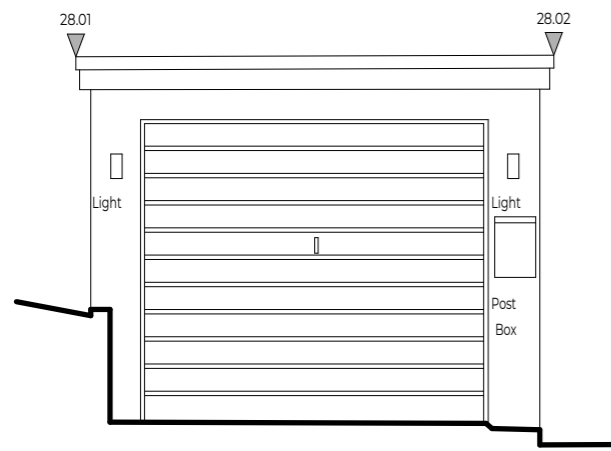


NORTH ELEVATION  
1:50

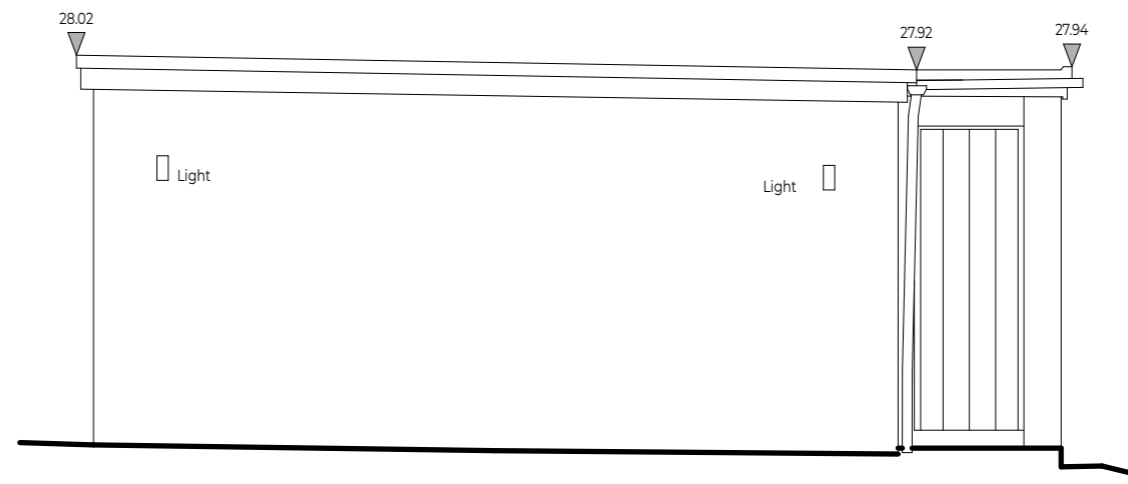

WEST ELEVATION  
1:50

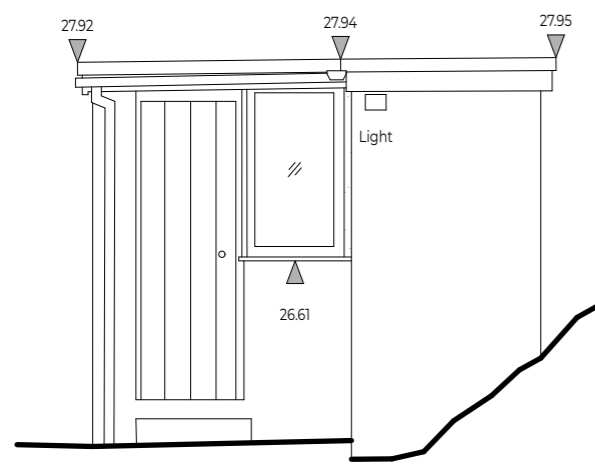

SOUTH ELEVATION  
1:50

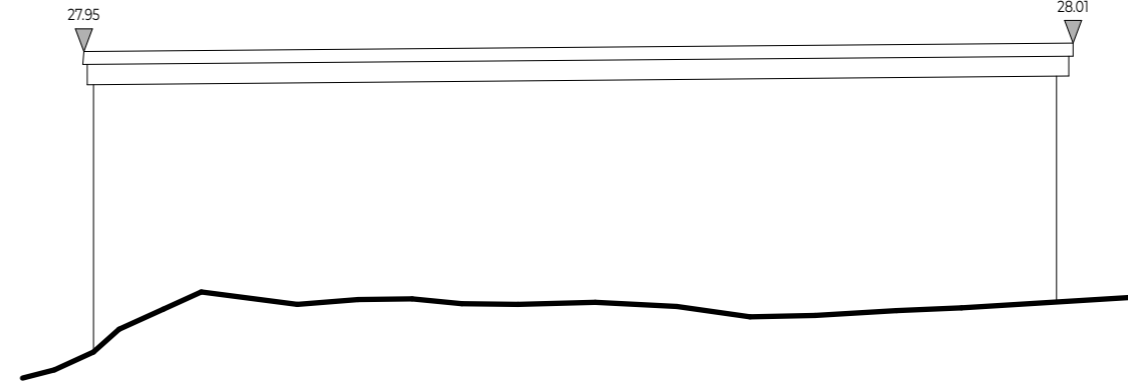

EAST ELEVATION  
1:50