



COPYRIGHT DART ARCHITECTURE LIMITED
 ALL DIMENSIONS TO BE CHECKED ON SITE AND ANY DISCREPANCIES TO BE REPORTED TO DART ARCHITECTURE LIMITED
 DO NOT SCALE FOR CONSTRUCTION PURPOSES

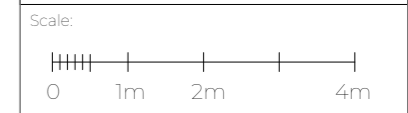


Notes:


Rev.	Description	Drawn	Date
A	VARIOUS TWEAKS	DW	31/08/2023

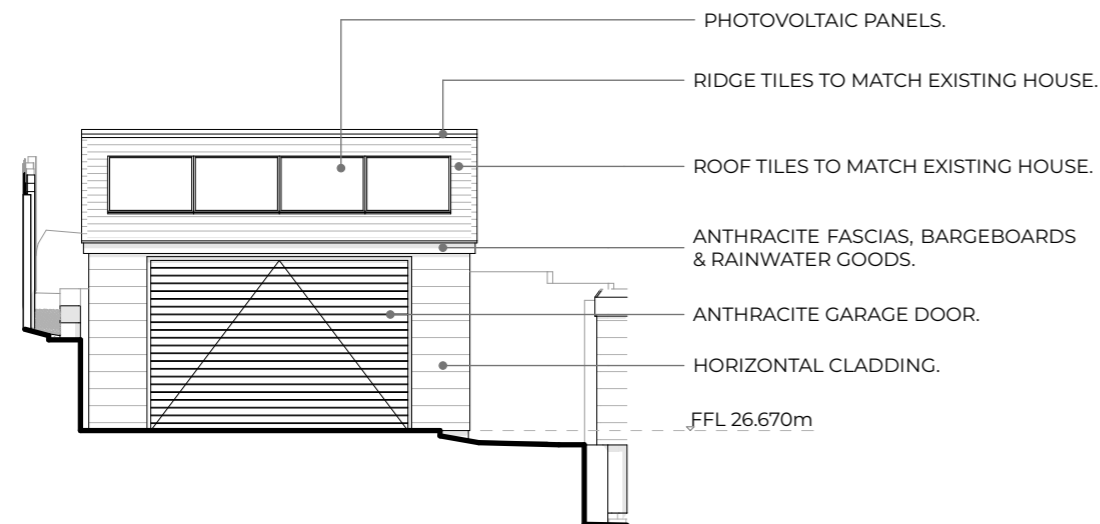

WEST ELEVATION
1:100

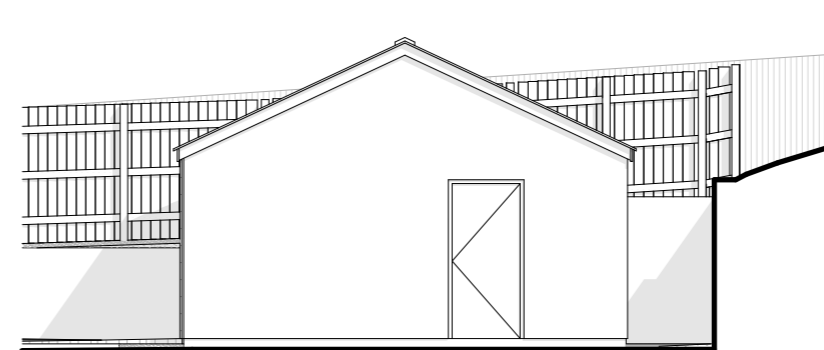

SOUTH ELEVATION
1:100

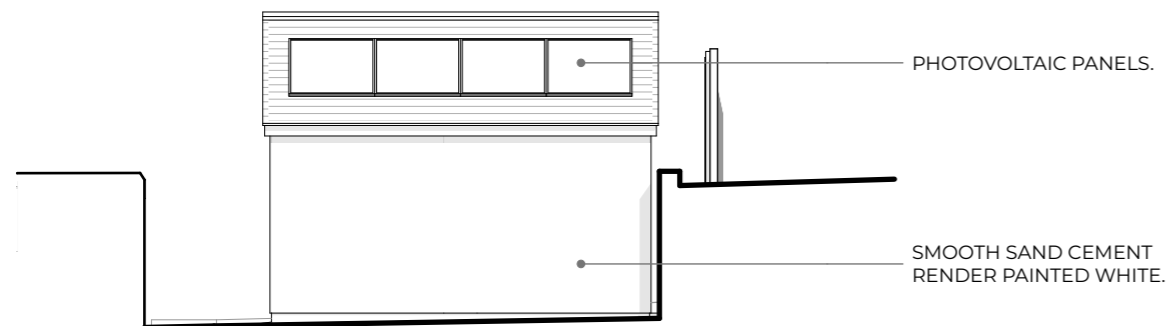

EAST ELEVATION
1:100



NORTH ELEVATION
1:100

DART

Mobile: +44 (0) 7859 901 572
 Email: mail@dartarchitecture.co.uk

Project Title:
 PROPOSED DEMOLITION OF EXISTING GARAGE,
 CONSTRUCTION OF NEW GAMES ROOM AND NEW GARAGE.

Project Address:
 9 GRESHAM CLOSE
 NEWQUAY
 CORNWALL

Client:
 MR ENNOR

Drawing Title:
 PROPOSED GARAGE ELEVATIONS

Scale: 1:100@A3	Drawn: DW
Date: 08/23	Checked:

Drawing No: DA190-PL-02-03	Rev: A
-------------------------------	-----------

PLANNING