


SCALE BAR 1:50

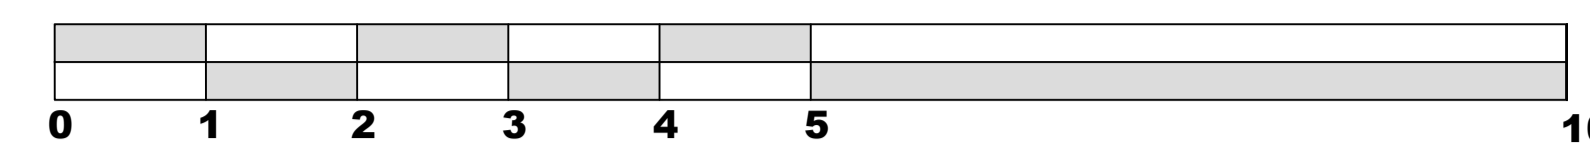

EXISTING FINISHES

Roof - Natural Slate with clay ridge tiles
 Chimneys - brick built & rendered with terracotta pots (where fitted)
 Fascia - timber, painted black
 Rainwater Goods - metal box section, painted black
 Walls - Granite Ashlar with fine mortar joints / pointing, sill string and mid-floor string, shallow arches over windows and round-arched doorway
 Windows - timber sliding sash single glazed windows with glazing bars
 Windows - roof conversion - timber casement opening, single glazed
 Door - spoked fanlight over solid timber 6 panel door in timber frame
 Steps from footway - granite
 Railings on boundary - painted metal railings with finials

PROPOSED FINISHES

Roof - no changes to existing
 Chimneys - no changes to existing
 Fascia - no changes to existing
 Rainwater Goods - no changes to existing
 Walls - no changes to existing
 Windows - no changes to existing sliding sash windows
 Windows - new timber casement opening windows to roof, slimlite DG
 Door - no changes to existing
 Steps from footway - no changes to existing
 Railings on boundary - no changes to existing

WINDOW SCHEDULE - NO. 19 LEMON STREET

Ref	Location	Description
W1	BM F	Horned timber sliding sash, 4 over 4, SG
W2	BM R	Crittall style metal frame SG window in timber sub-frame with casement & top hung opening, georgian wire glass
W3	GF F	Hornless timber sliding sash, 9 over 6 with 3 over 2 side panels either side, SG
W4	GF R	Hornless timber sliding sash, 6 over 6 with 2 over 2 side panels either side, SG
W5	GF R	Curved timber sliding sash (painted shut), 9 over 6, SG
W6	FF F	Hornless timber sliding sash, 9 over 6, SG
W7	FF F	Hornless timber sliding sash, 9 over 4, SG
W8	FF R	Horned timber sliding sash 6 over 6, SG
W9	FF R	Hornless timber sliding sash, 8 over 8, SG
W10	FF R	C20 timber top hung opening casement, SG
W11	FF R	C20 timber bottom hung (inward) opening casement, SG
W12	SF F	C20 timber casement opening, SG
W13	SF F	C20 timber casement opening, SG
W14	SF R	C20 Horned timber sliding sash, 1 over 1, SG
W15	SF R	C20 Horned timber sliding sash, 1 over 1, SG

EXISTING FRONT (NORTH EAST) ELEVATION 1:50



black painted metal railings to boundary wall not shown for clarity;
 no work / alterations proposed

PROPOSED FRONT (NORTH EAST) ELEVATION 1:50



black painted metal railings to boundary wall not shown for clarity;
 no work / alterations proposed

REVISIONS

No.	Description	Date	Signed
0	Original - For Planning & LBC	03.10.2023	JD

Client: Mr J Clark

Title: 19 Lemon Street
 Truro
 Cornwall
 TR1 2LS

Drawing: Front Elevation

Surveyed: jdl/ict Drawn: jdl/ict Approved: smt
 Date: 2023.06.26 Scale: 1:50 Sheet: A1

Drawing No: SMT 2138/206

SMT ASSOCIATES
 Chartered Building Surveyors
 &
 Historic Building Consultants
 01872 260798