




Existing Front Elevation

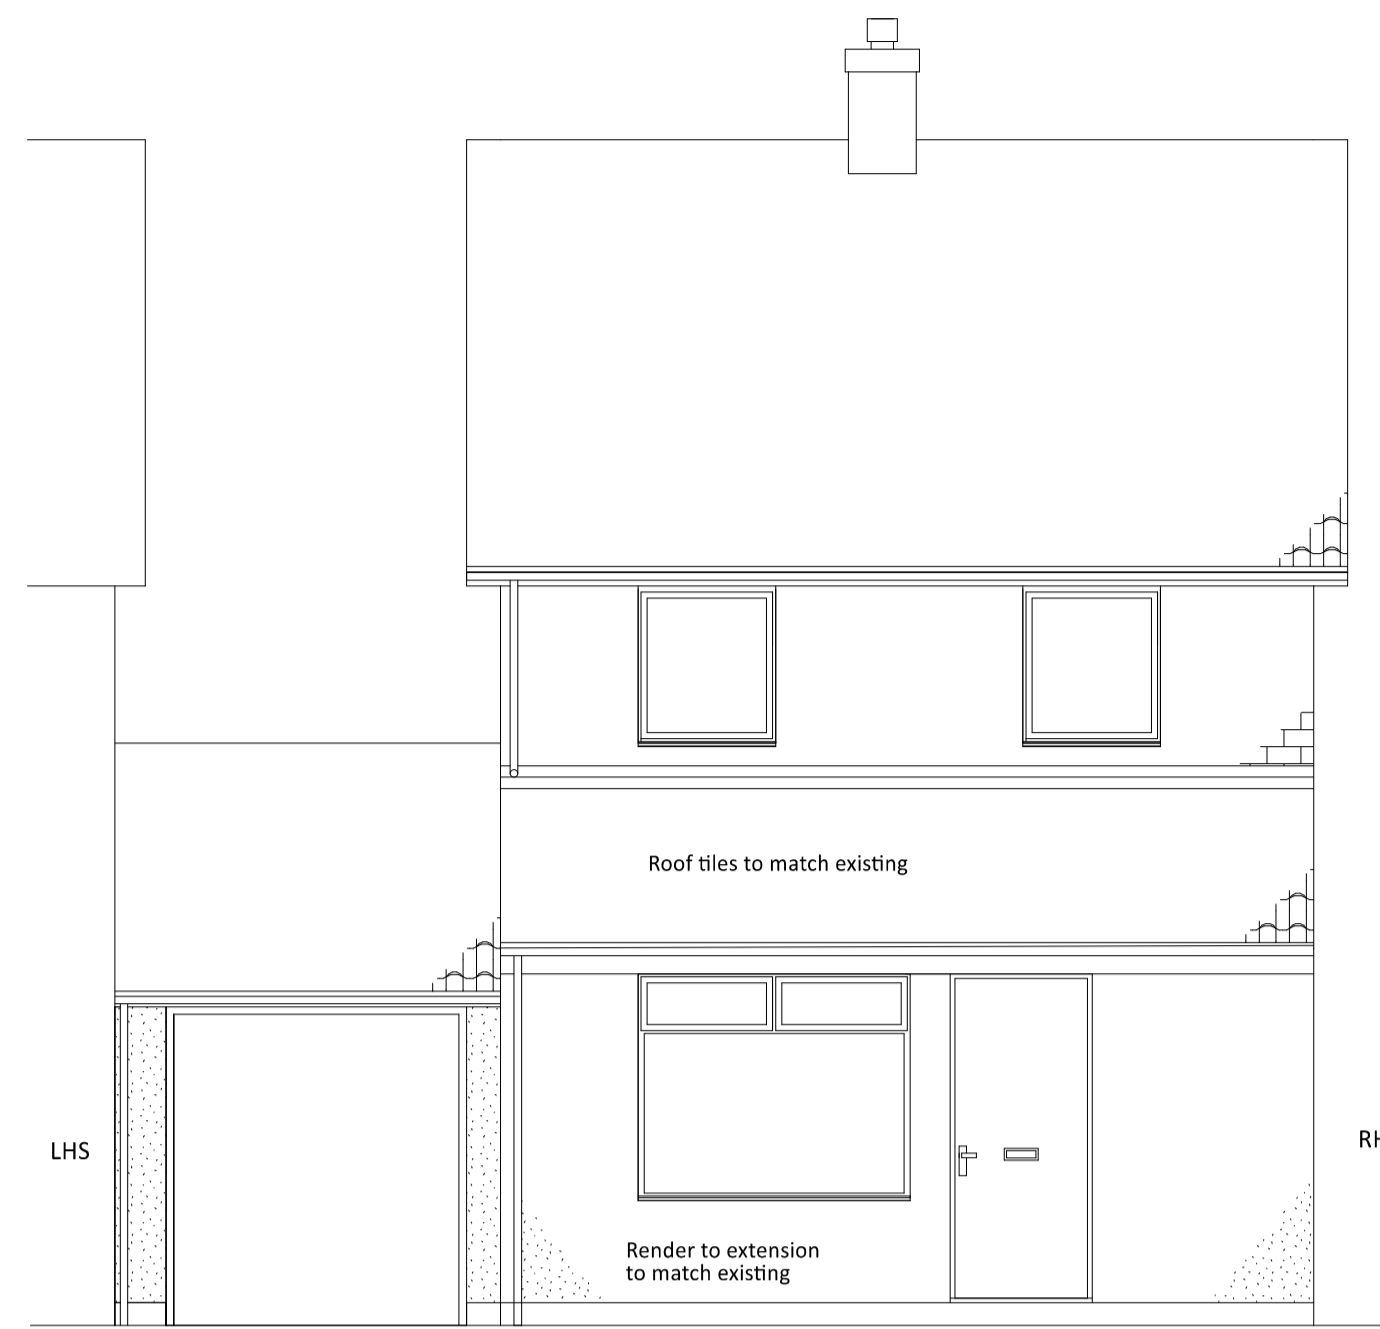


Proposed Front Elevation

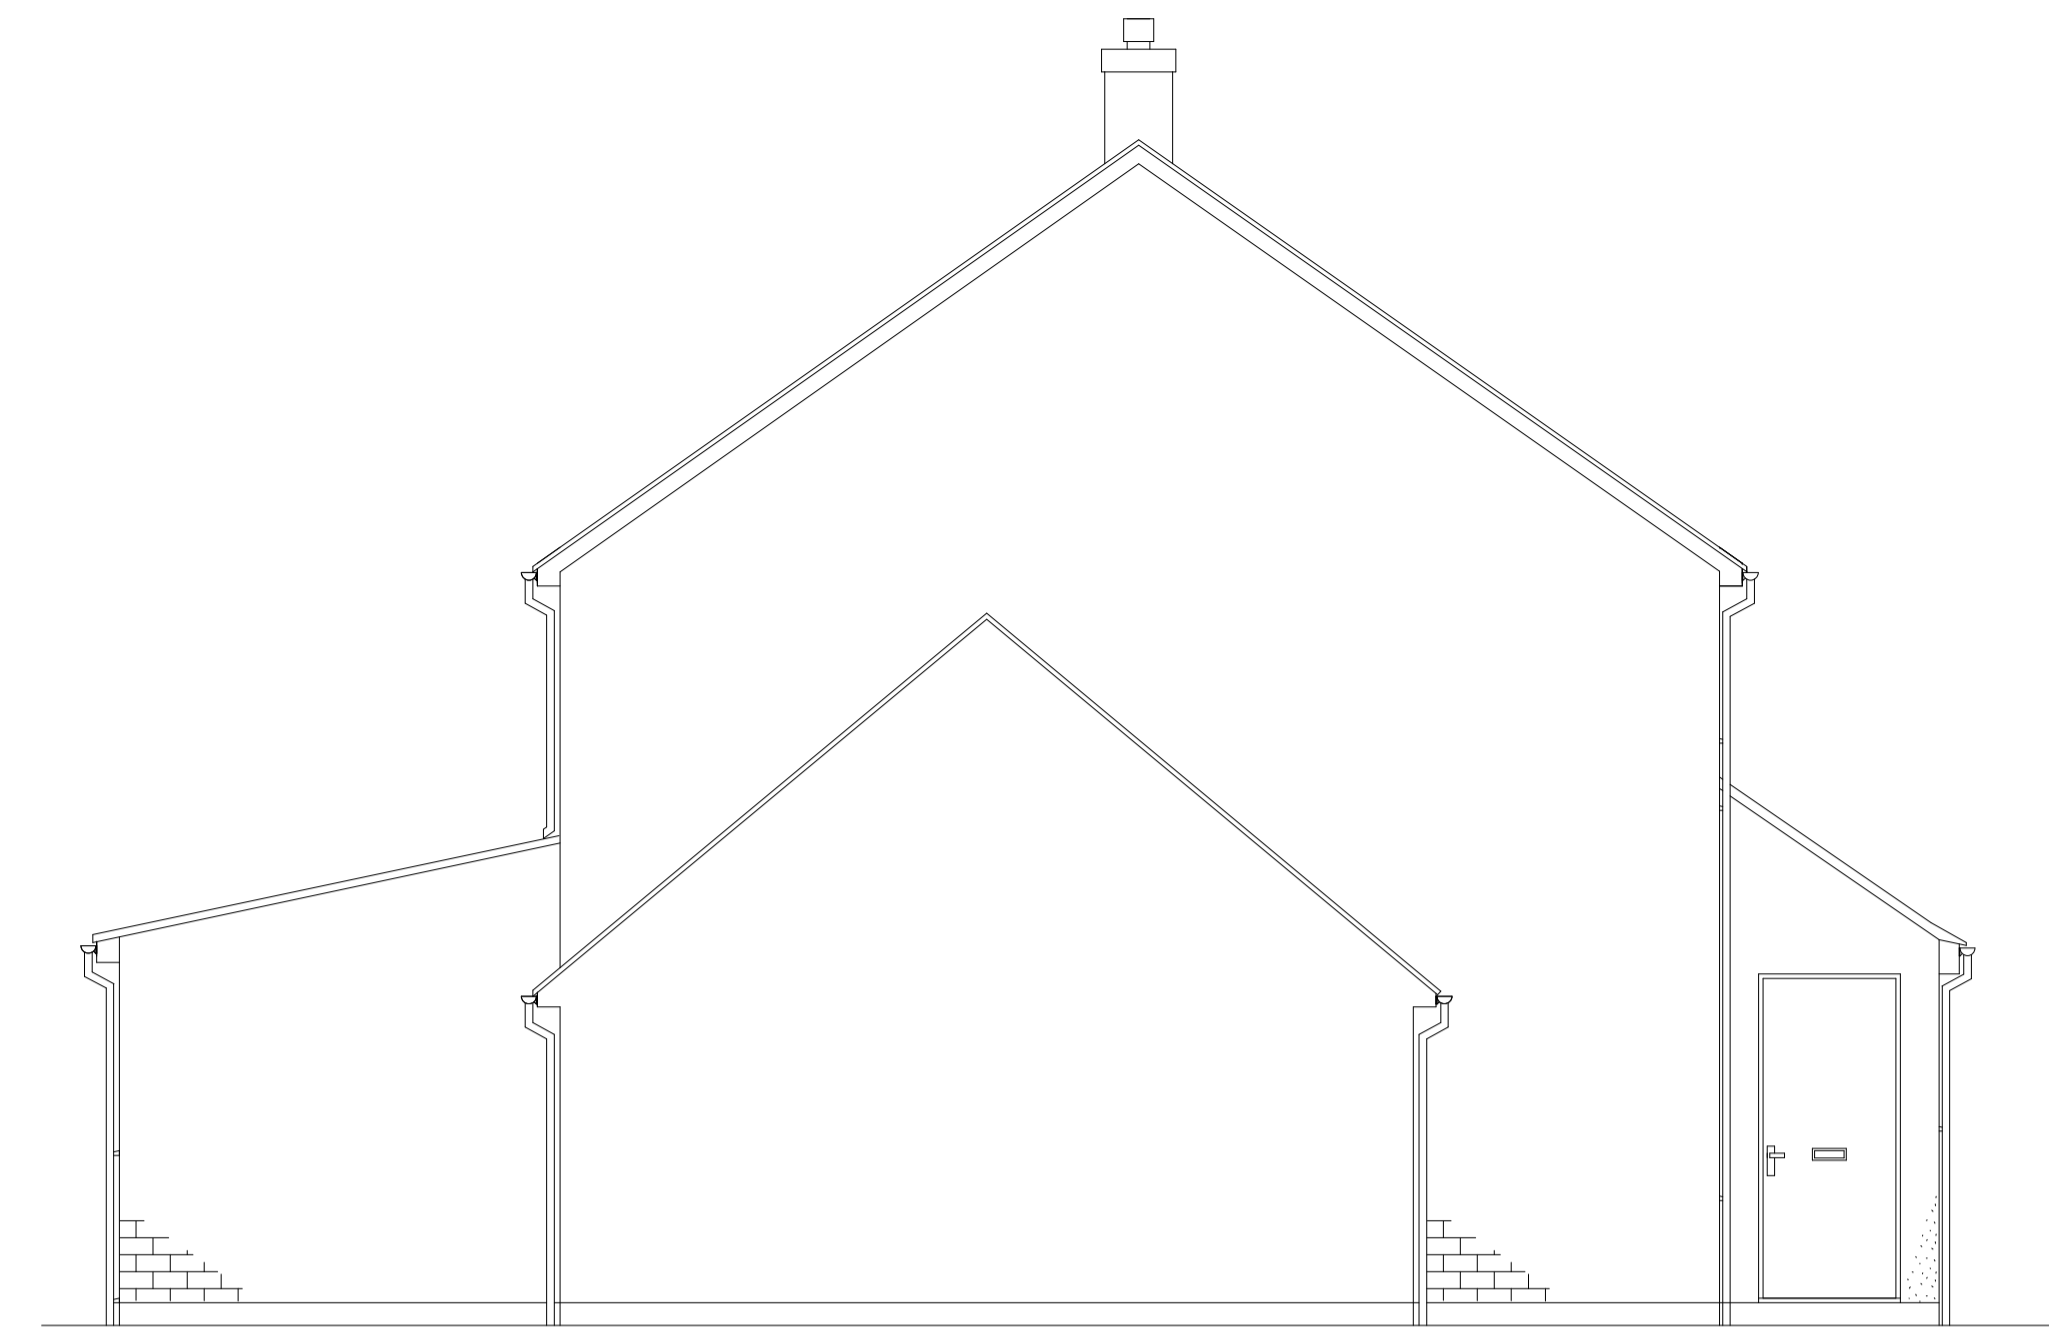


Existing LHS Elevation
(Link detached next door property removed for clarity)

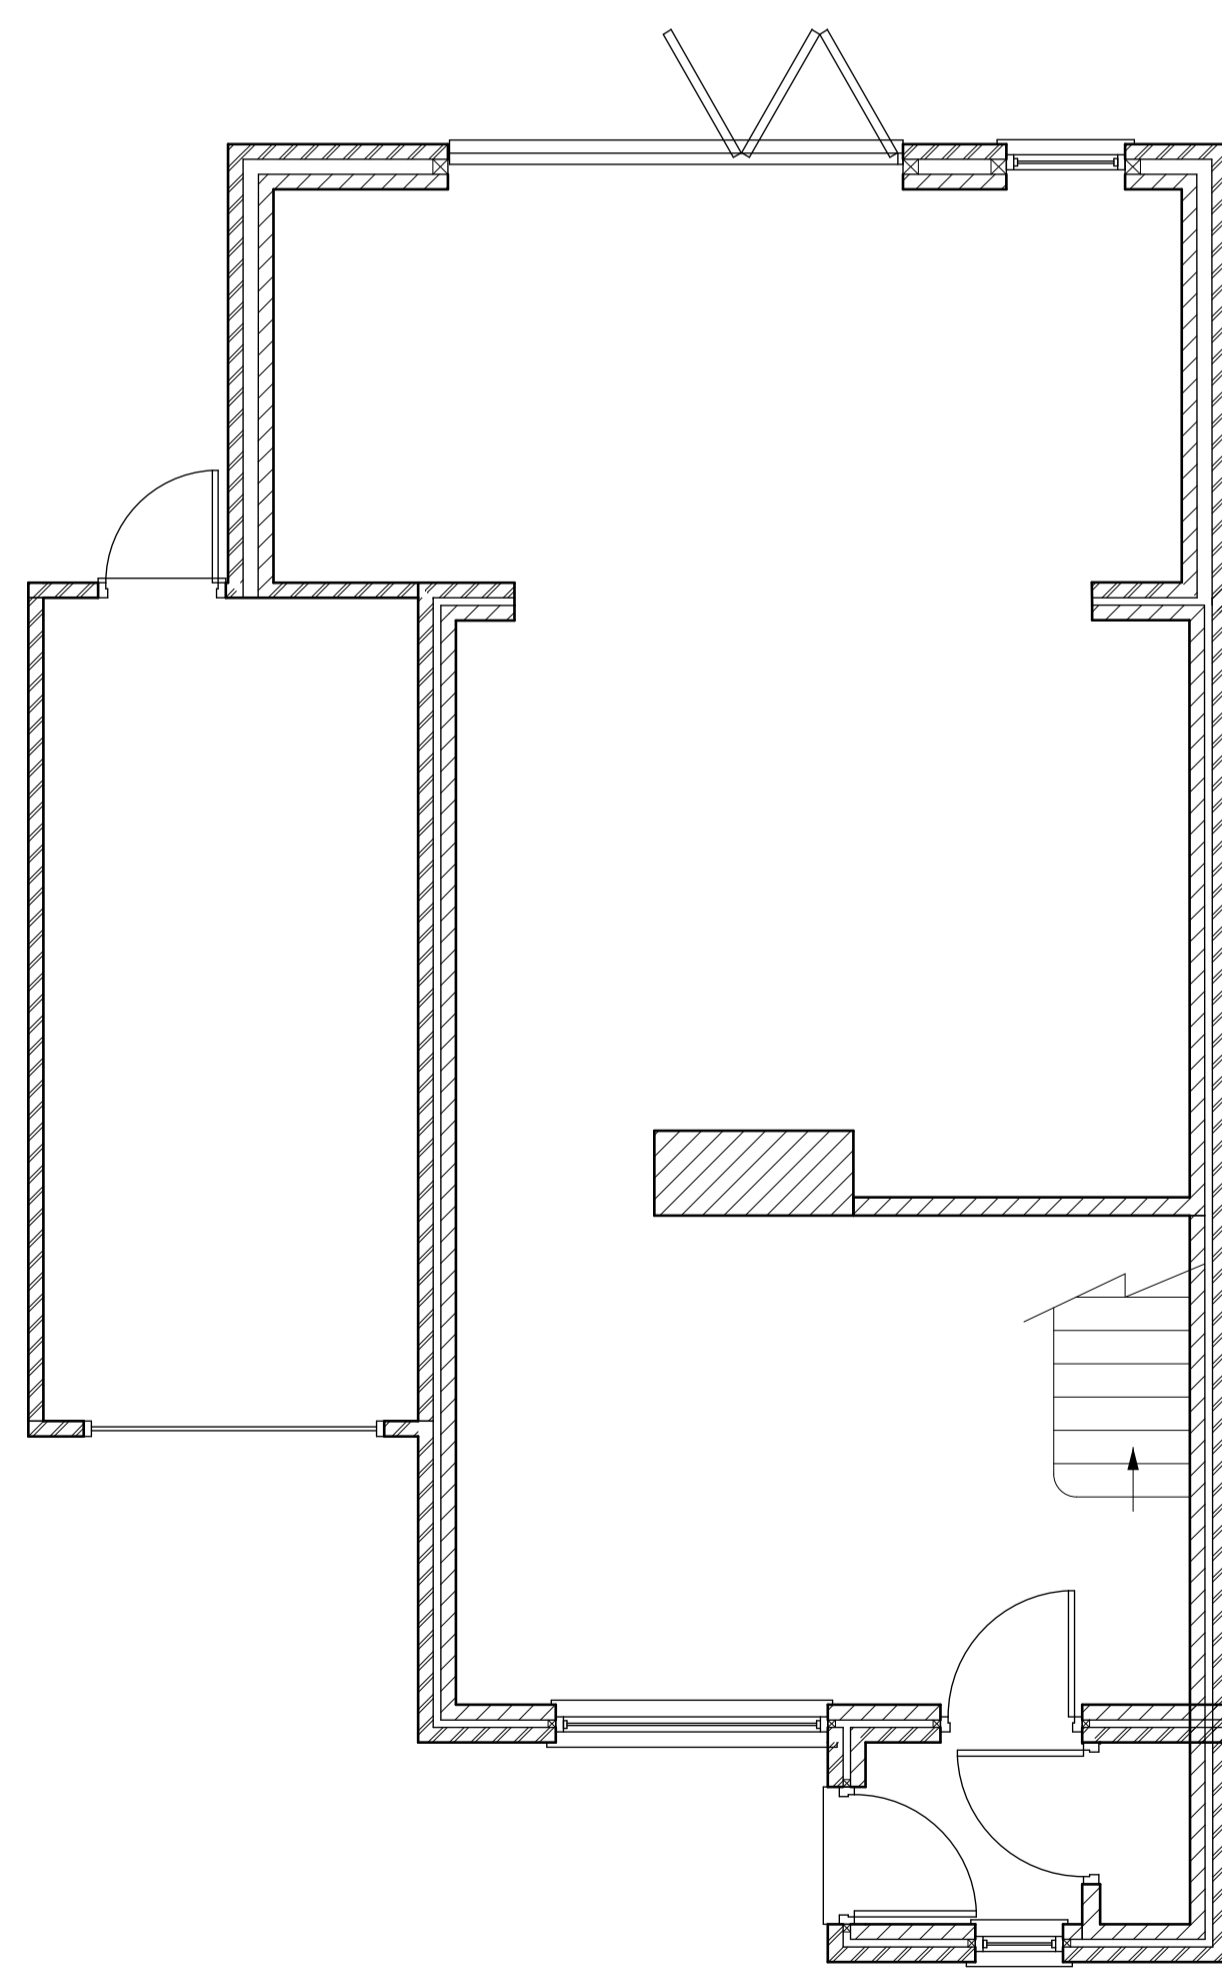


Existing Ground Floor Plan

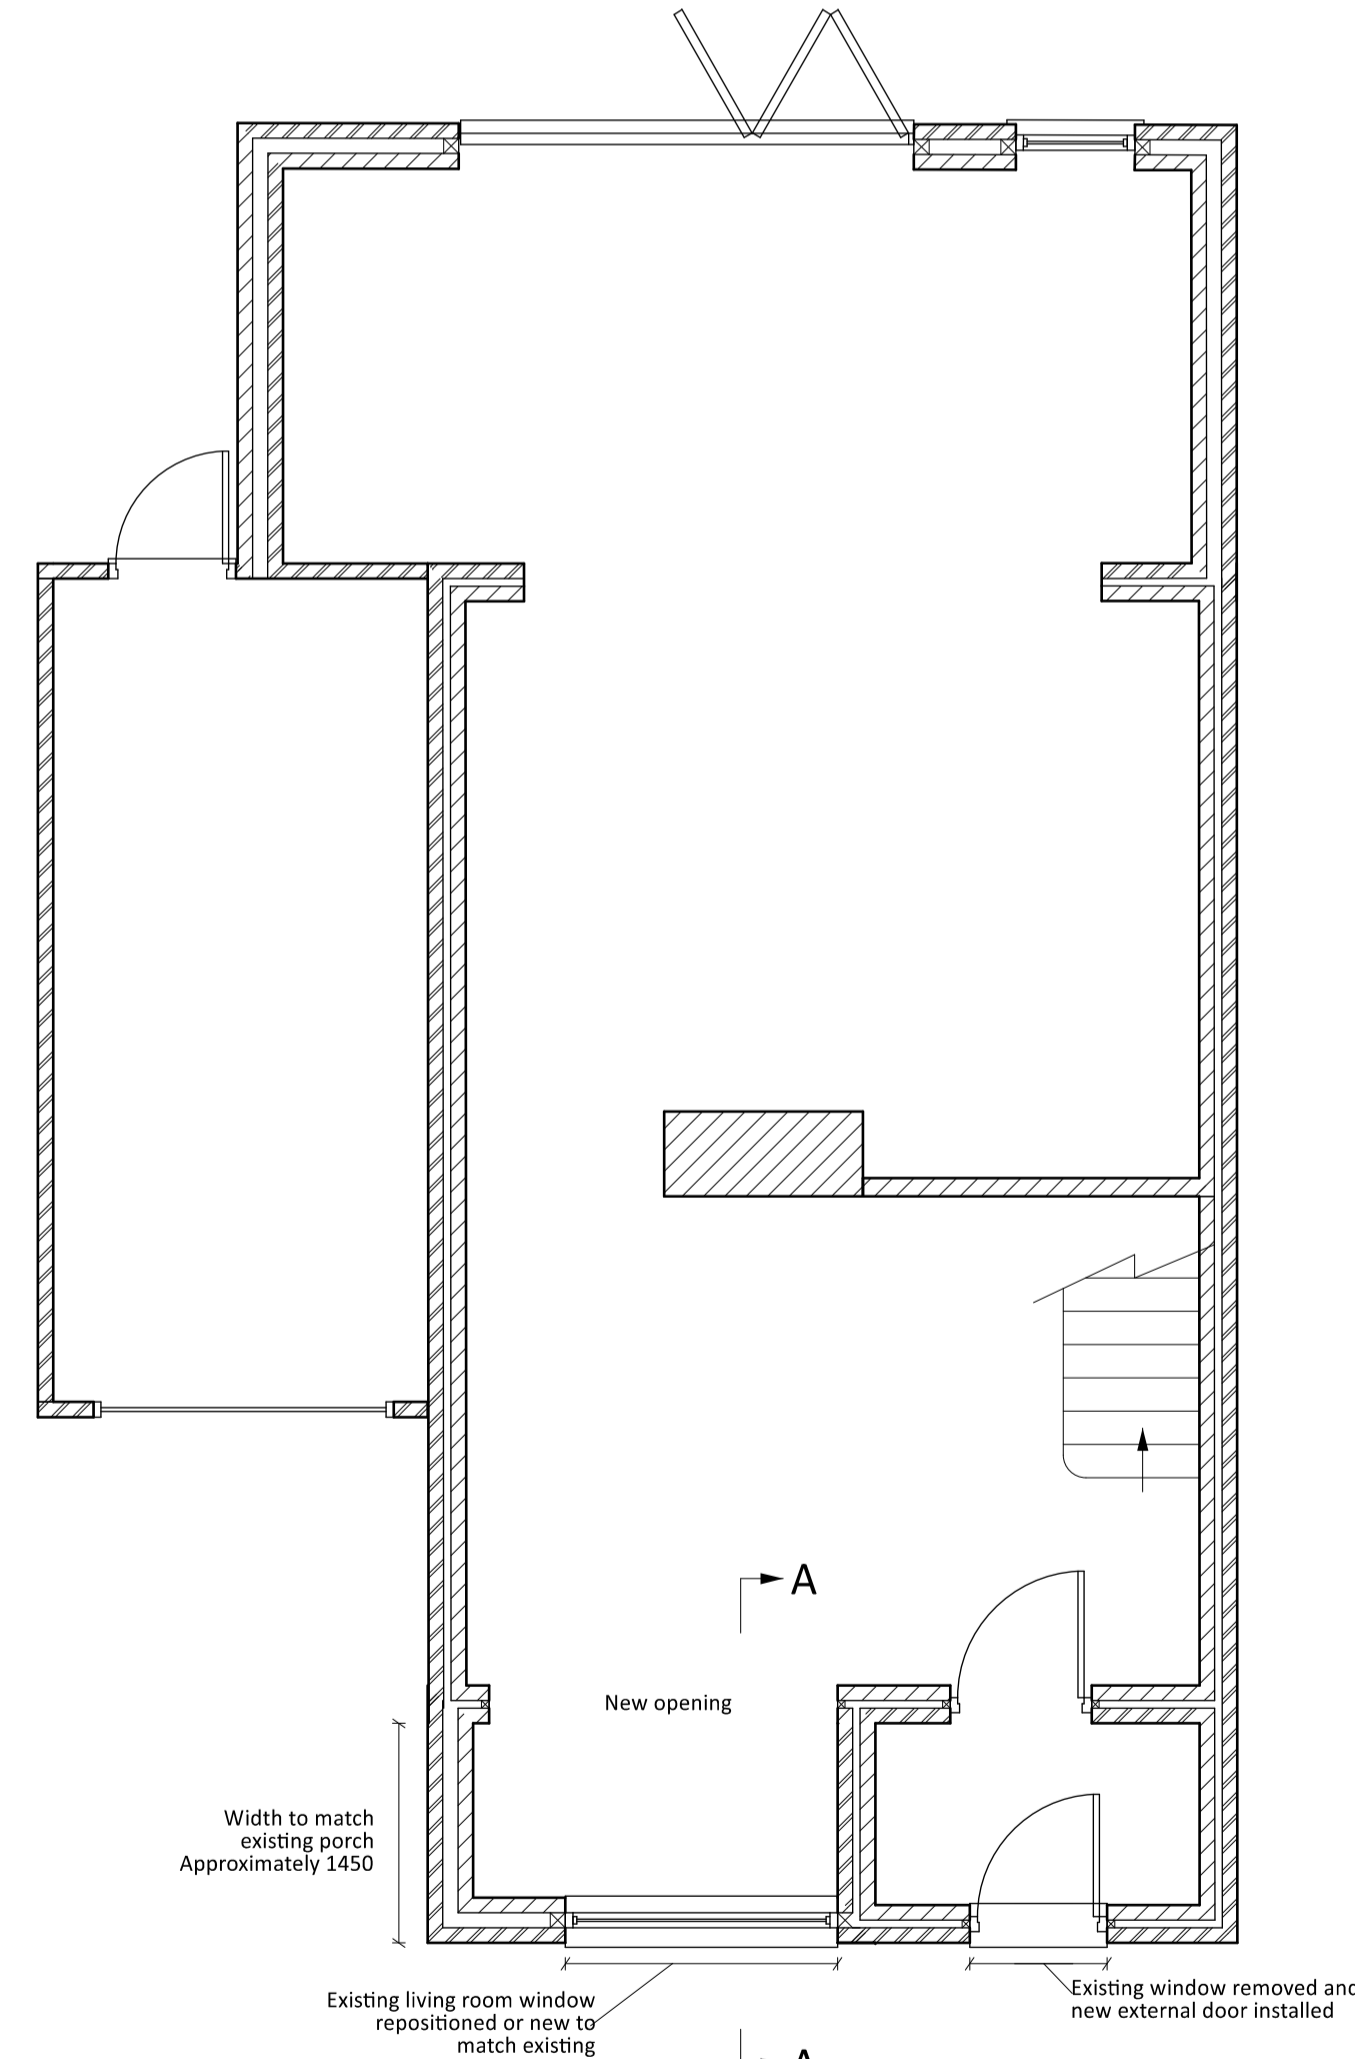

Proposed Ground Floor Plan

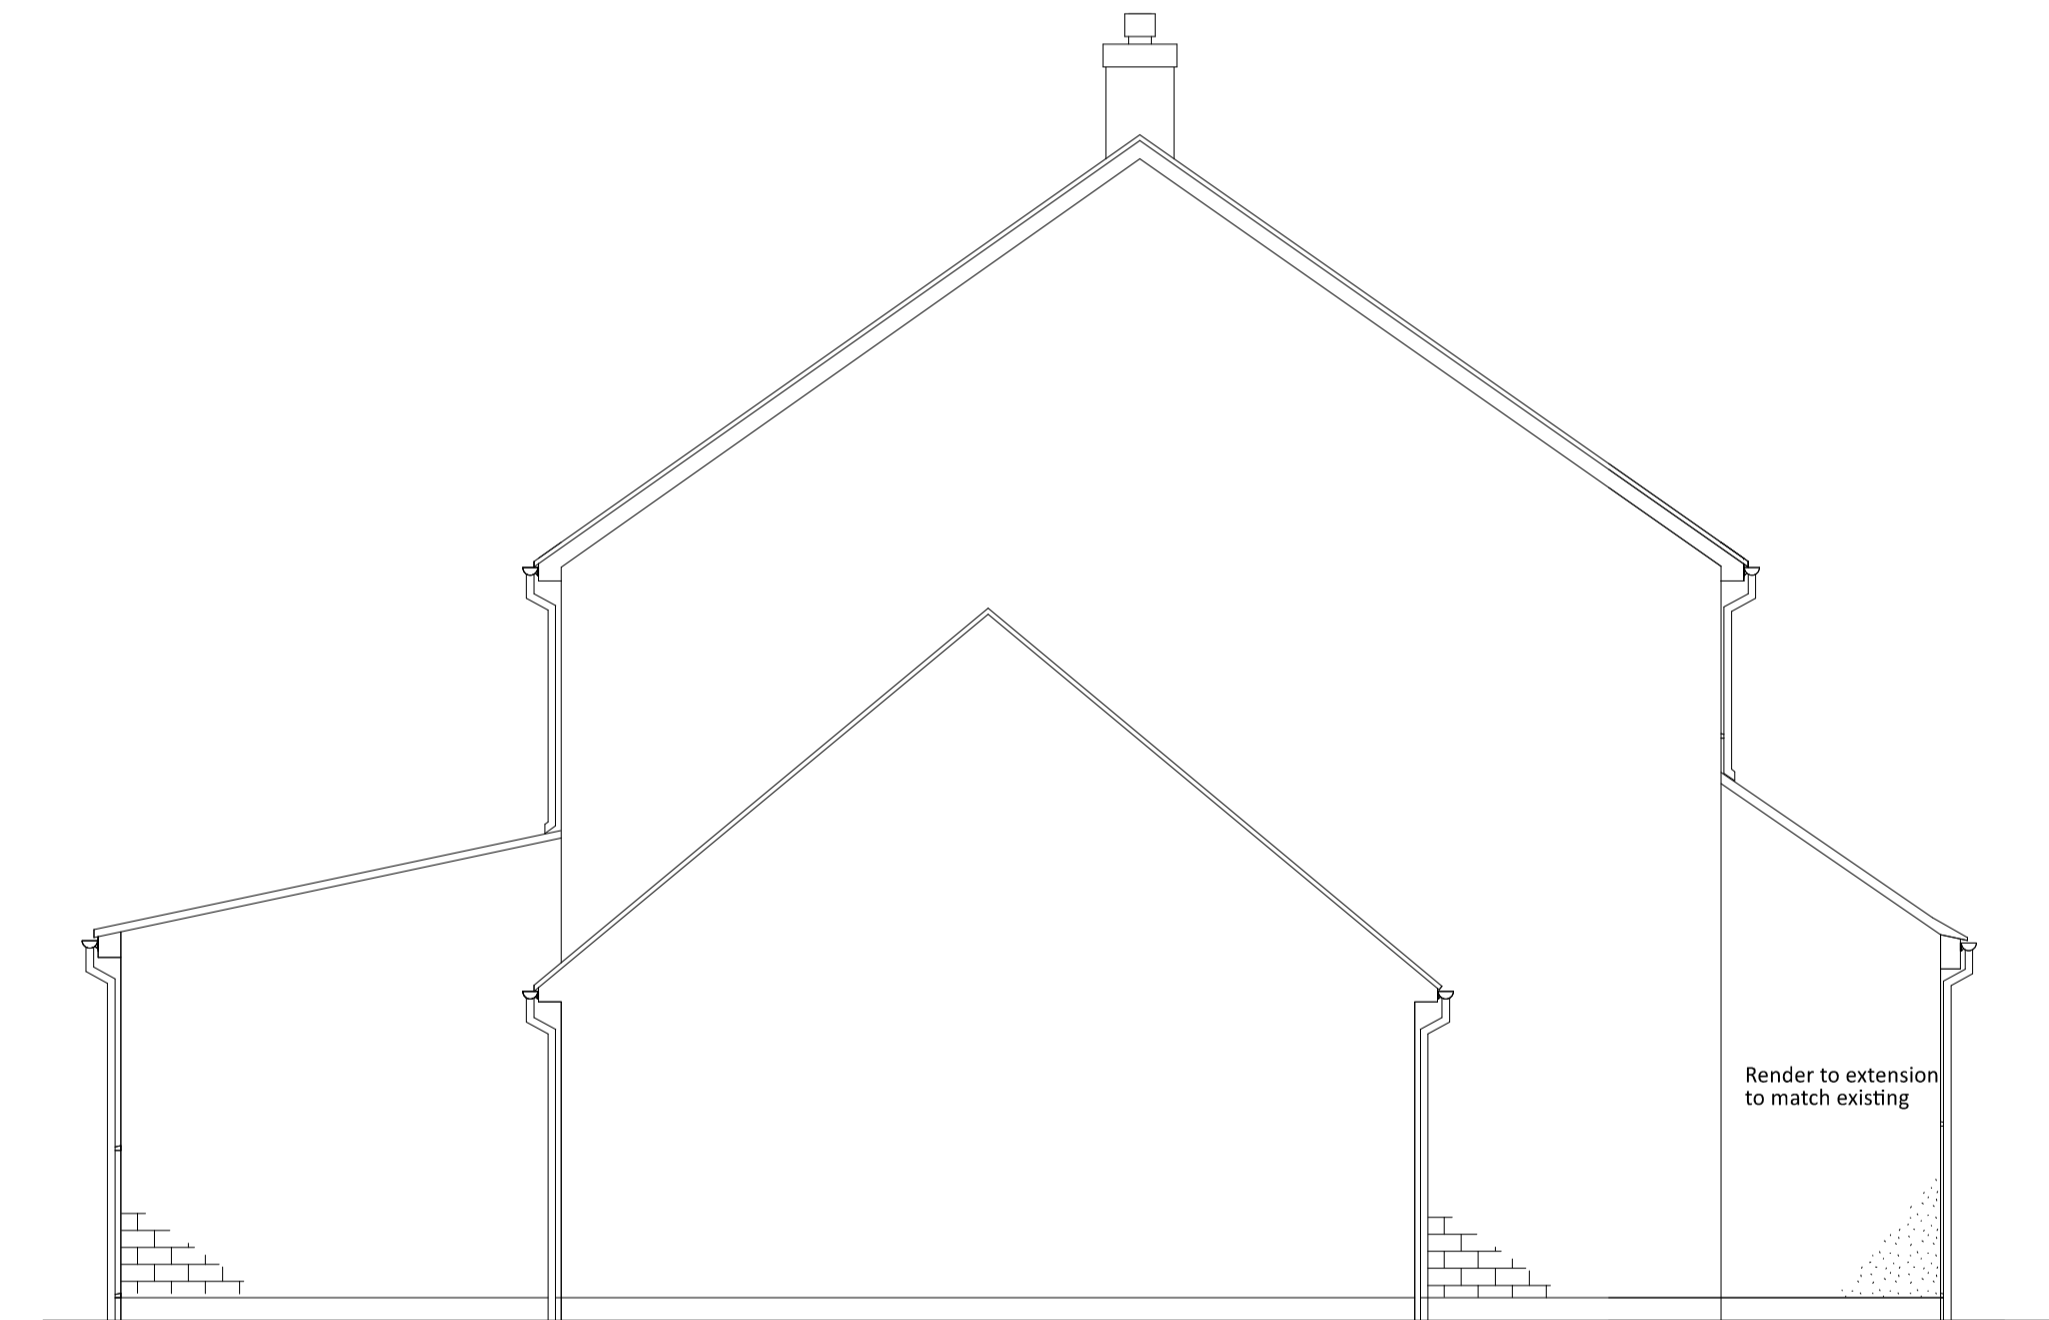

Proposed LHS Elevation
(Link detached next door property removed for clarity)

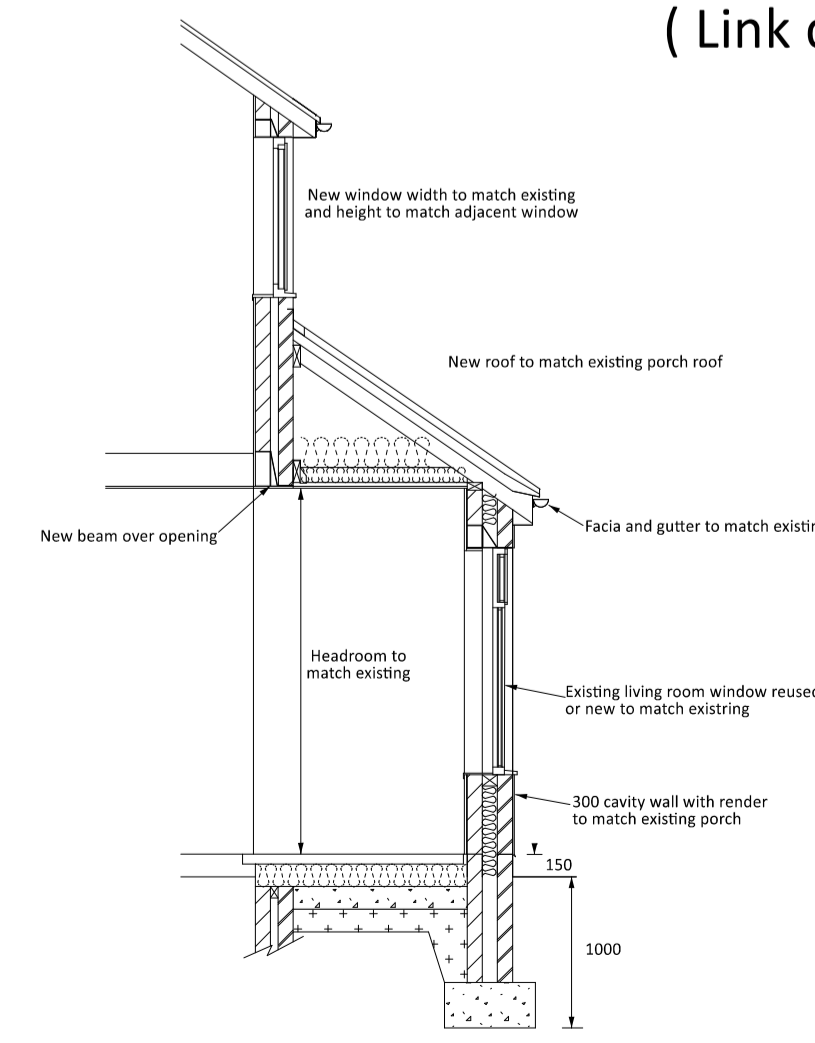

Section A-A

- Notes:
1. Dimensions to be confirmed on Site
 2. External finishes to match existing
 3. Roof tiles to match existing
 4. New front door to be white UPVC
 5. Windows to be white UPVC
 6. RHS and rear elevations unchanged by works



Scale 1:50 @A1

Project:	No.4 Bruton Close Nailsea BS48 4YW
Drawing:	Front Extension on Line of Existing Porch
Drawing No:	BRCN/03/01
Scale:	1:50@A1
Date:	November 2023
Rev No:	0

Len Smith Consulting Ltd
 Beaumont Lodge
 Warren Road
 Brean, TA8 2RP
 Email: Lensmithconsulting@outlook.com
 Tel No: 01278 752872
 Mobile: 07714 750709