

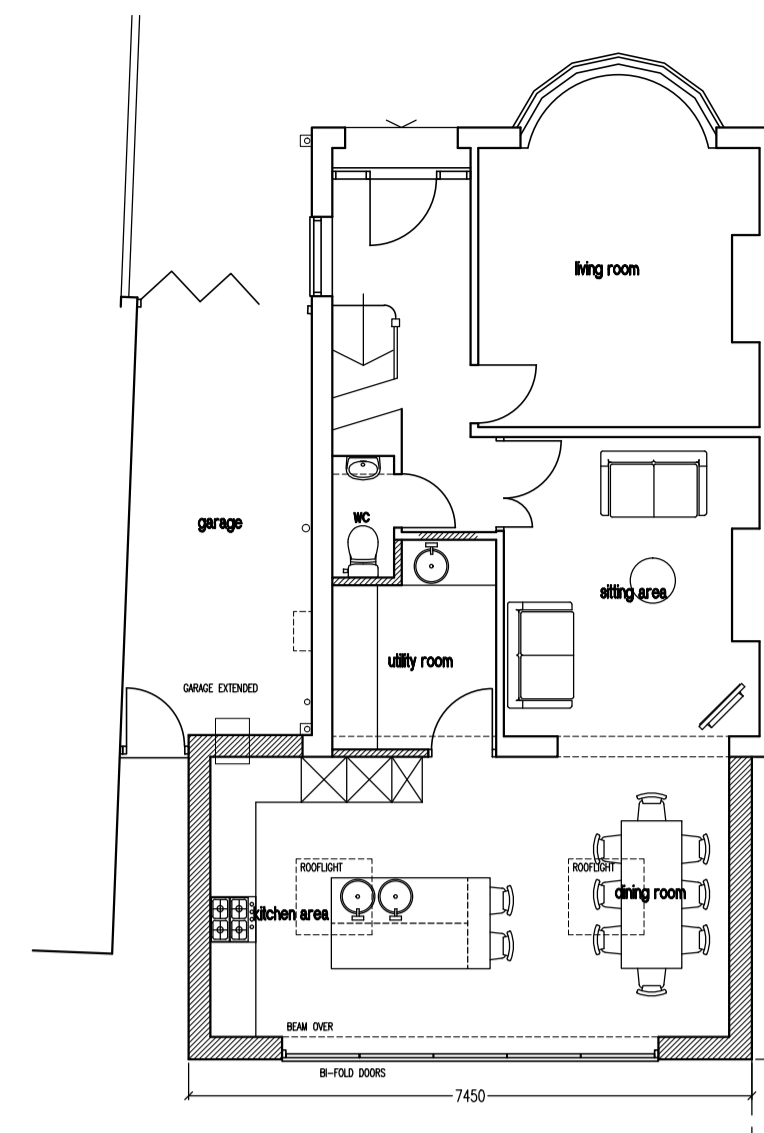


COPYRIGHT RESERVED  
 ALL DIMENSIONS TO BE CHECKED BY CONTRACTOR ON SITE.  
 SUPERVISOR TO BE NOTIFIED OF ALL DISCREPANCIES PRIOR  
 TO WORKS COMMENCING.

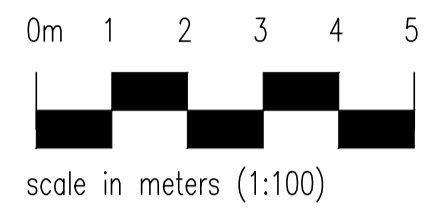


ground floor  
 PROPOSED 1:100

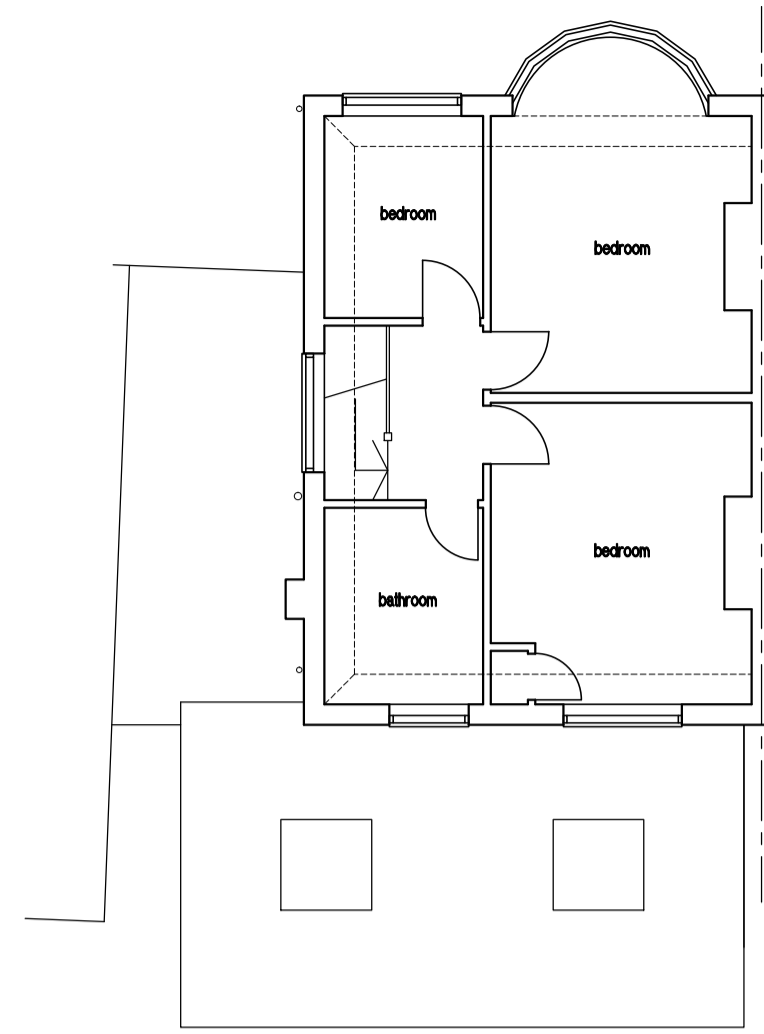


first floor




front elevation  
 PROPOSED 1:100

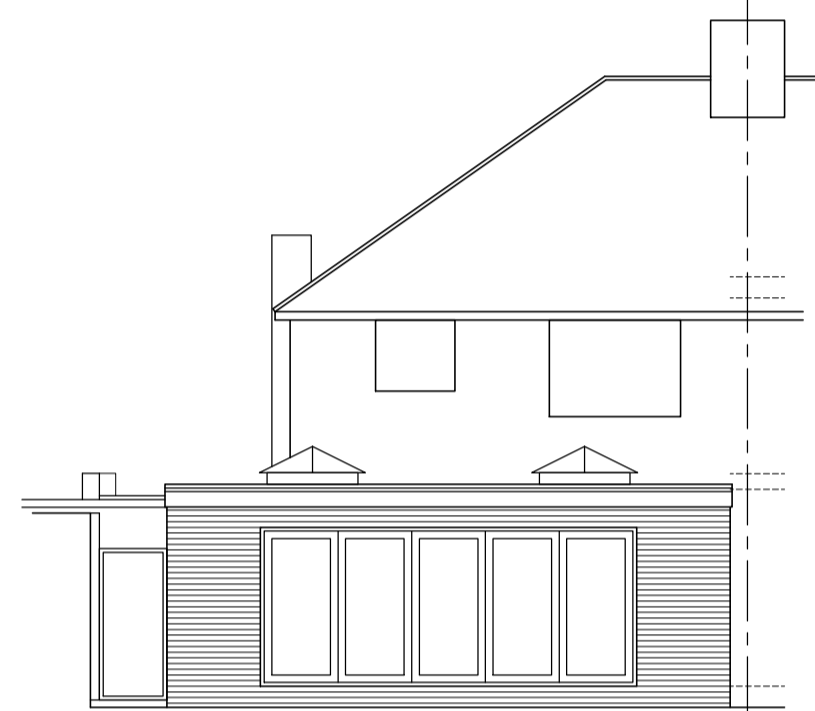


rear elevation

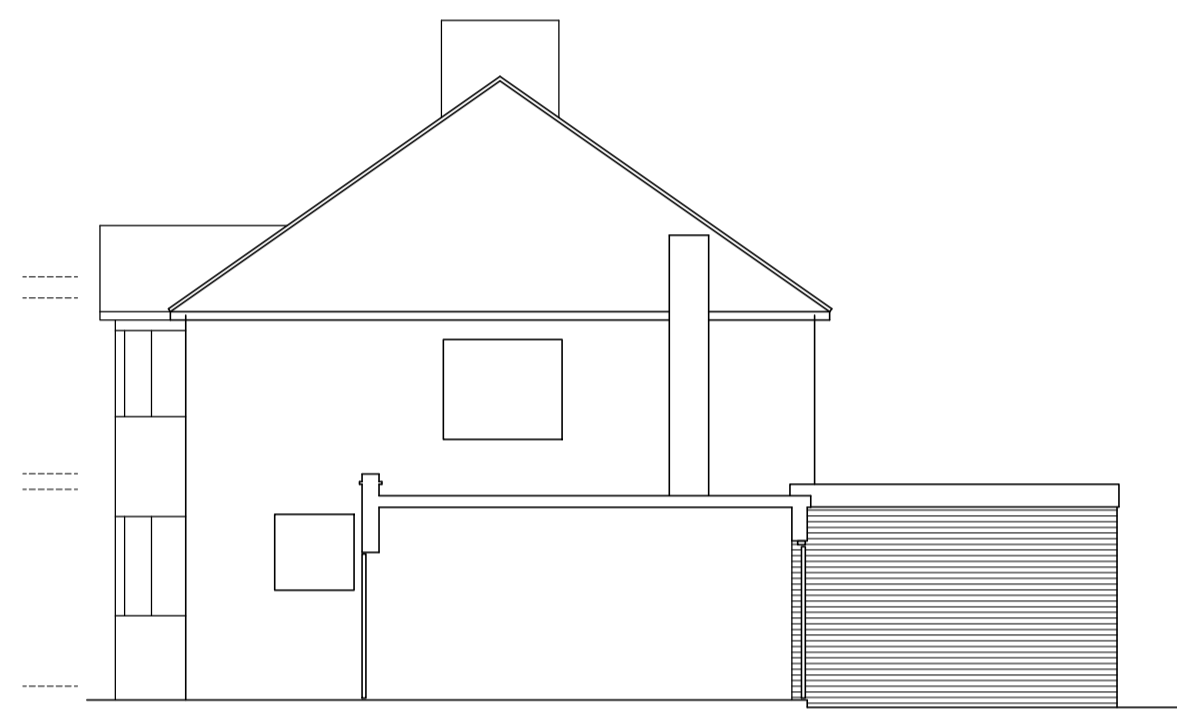


side elevation

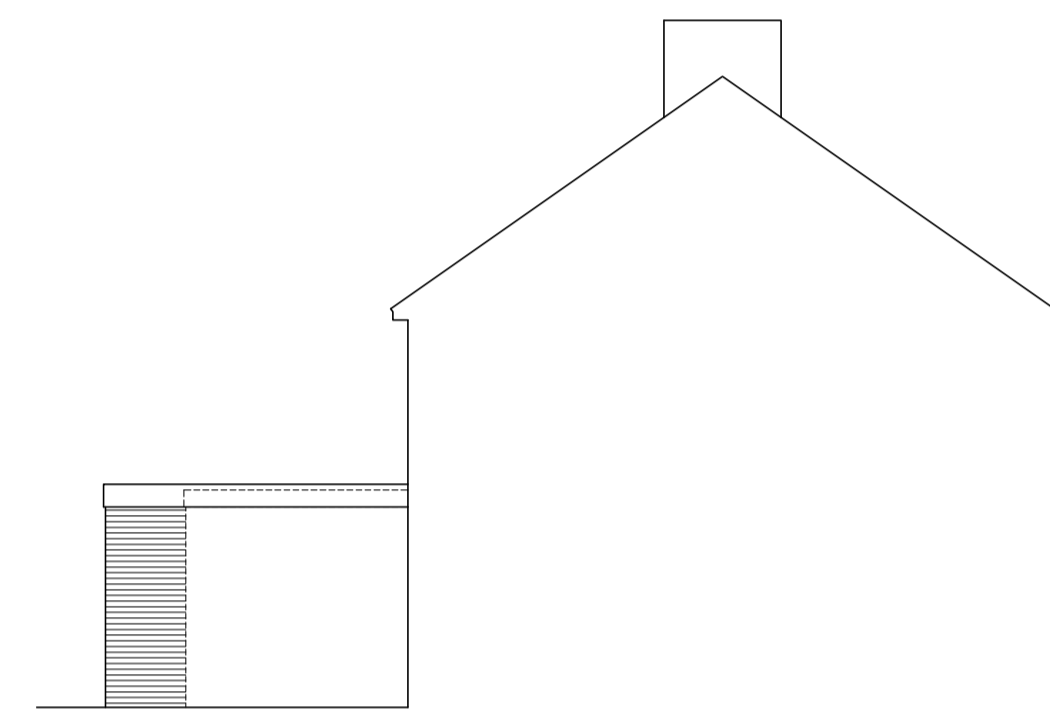

return elevation

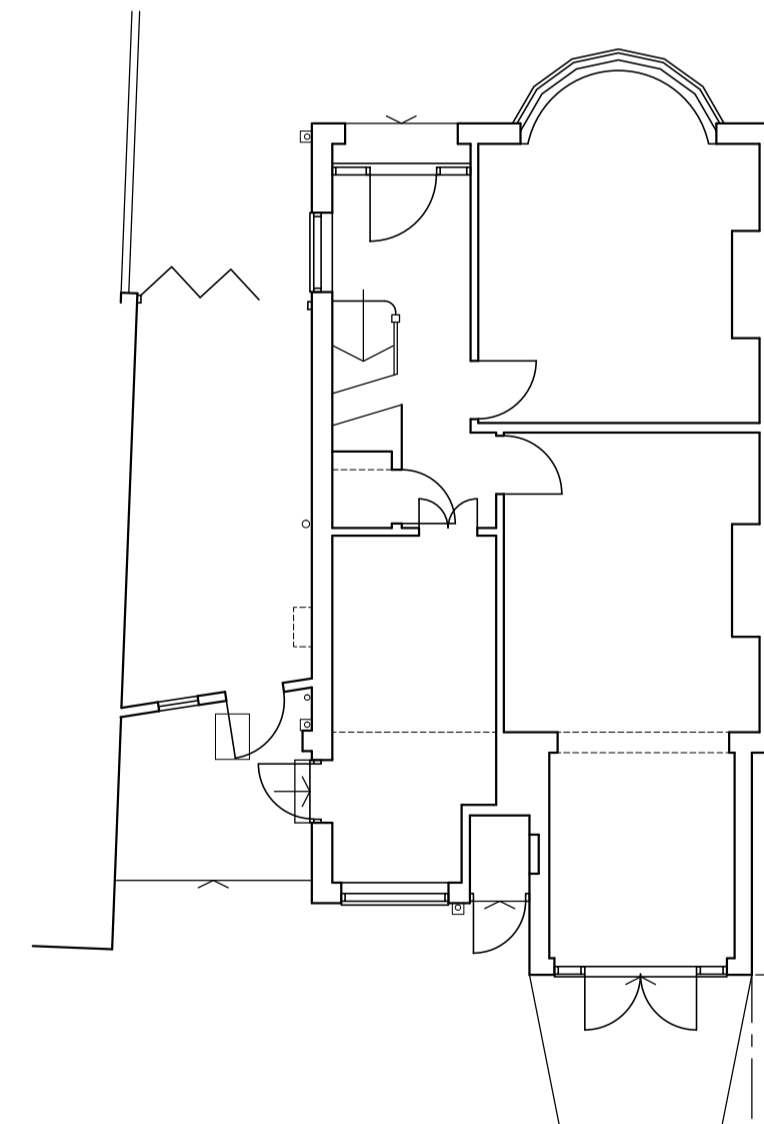


ground floor  
 EXISTING 1:100

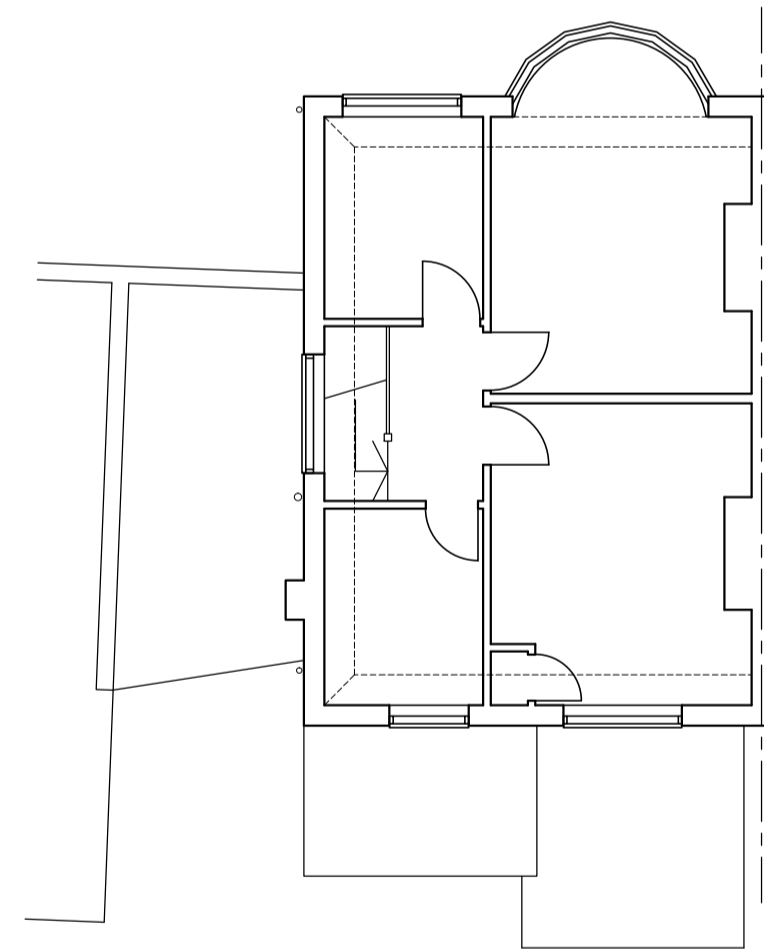


first floor




front elevation  
 EXISTING 1:100

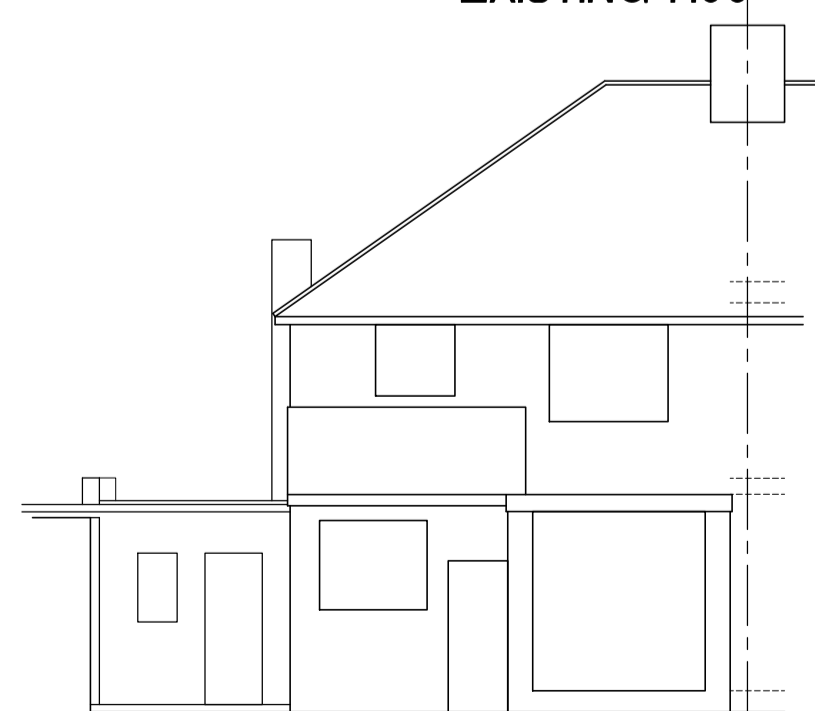

rear elevation

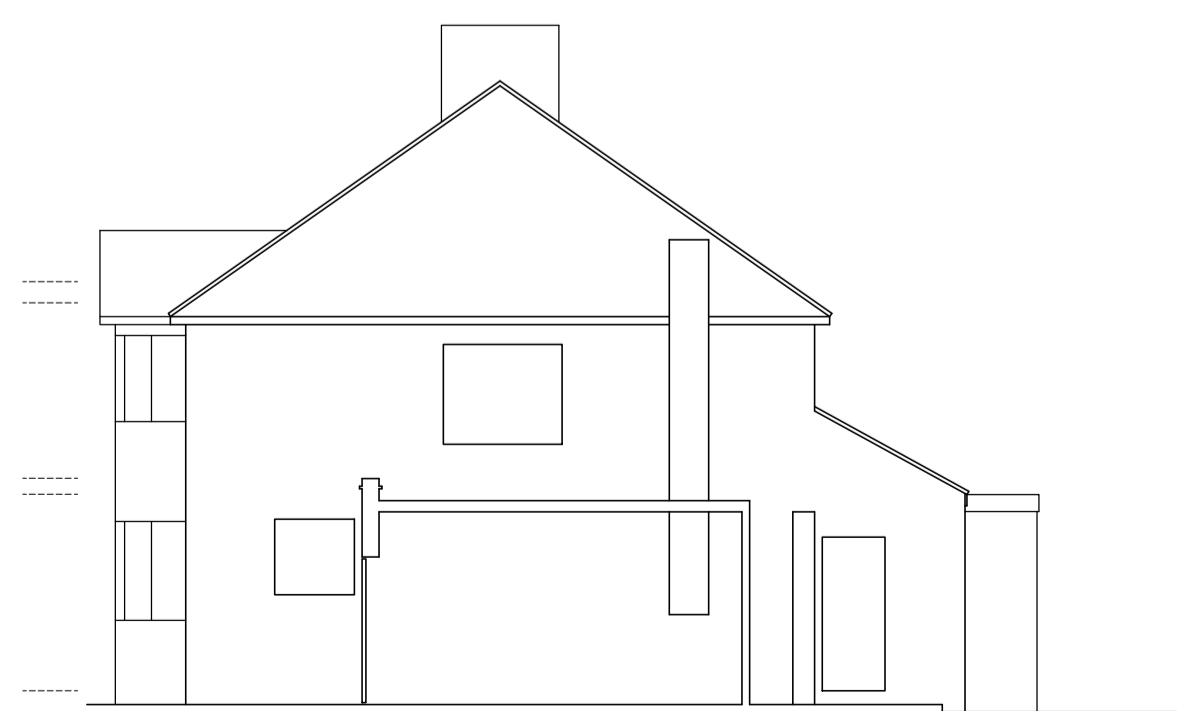

side elevation

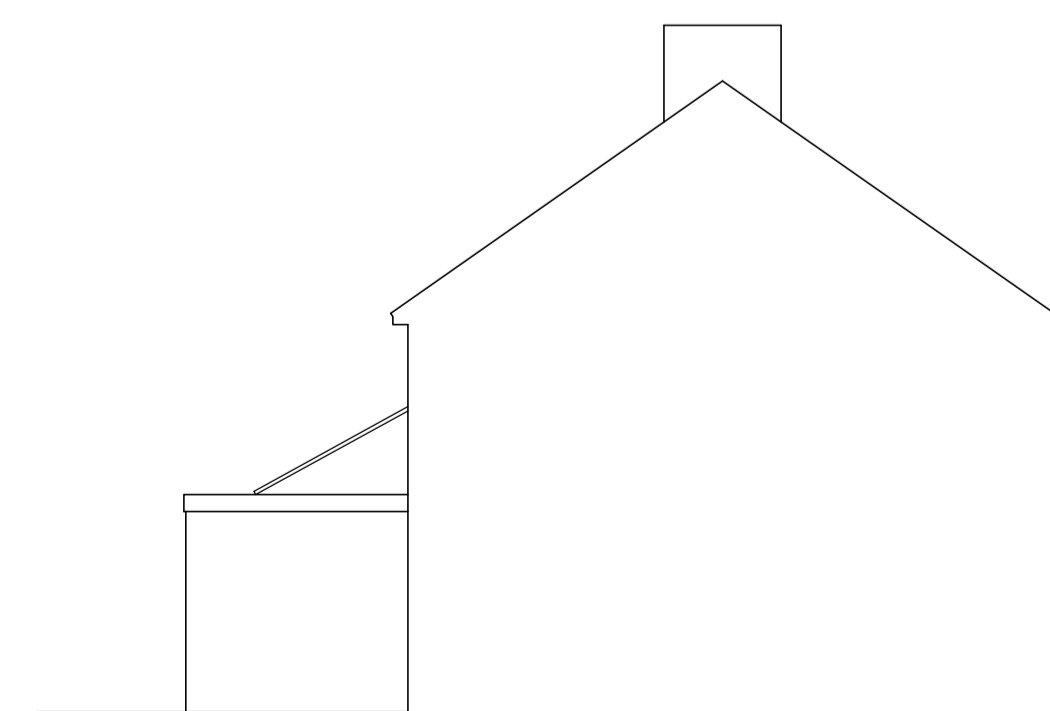

return elevation

**- J S DESIGNS -**  
 Suite 3, West Hill House, West Hill  
 Dartford, Kent DA1 2EU  
 Tel: 01322 286506 Fax: 01322 286504  
 e-mail: jsdesigns@btconnect.com  
 website: jsdesigns@td.co.uk

Client :  
 Mr & Mrs Harvey

Property Address :  
 11 Scotsdale Road  
 London SE12

Drawing Title :  
 Proposed Rear Extension

Scale : 1:100    Date : Nov15    By : JPS

Drawing Number : 15093-p2    Amendment :