


DRAWING A006

12 ROLLESBY WAY SE28 8LR PRINT AT A1 LIGHT & CONSTRUCTION ANGLES

SITE PLAN ANGLE

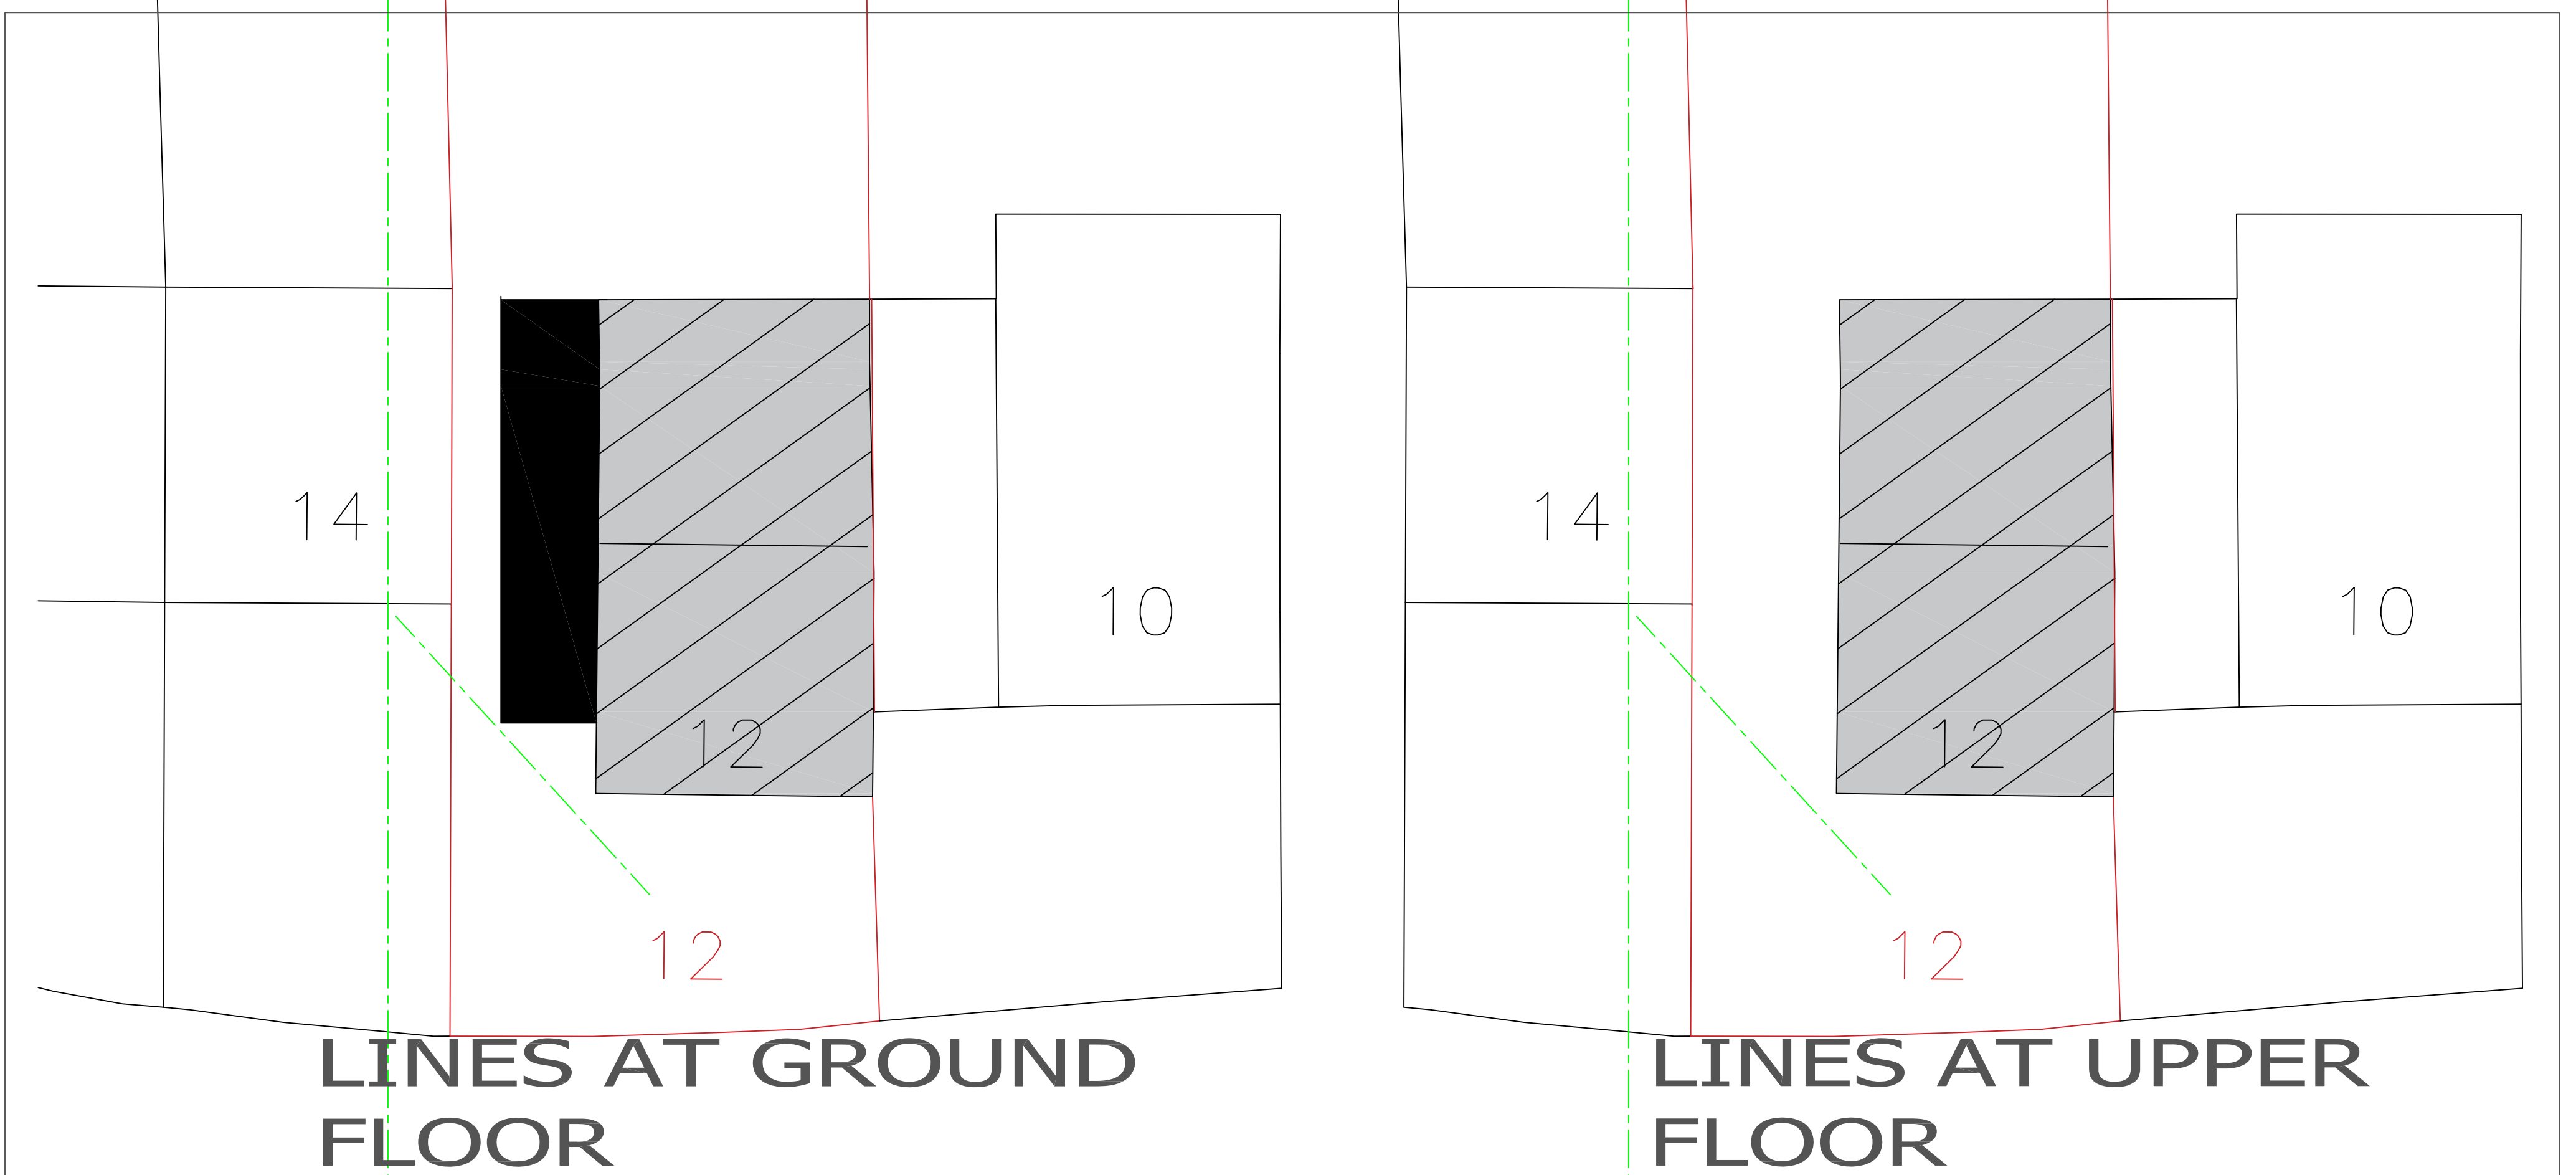

45Deg Light and building line
angle to front elevation of No. 14



UPPER FRONT WINDOW ANGLE

45Deg Light and building line
to No.14 UPPER landing side window



UPPER LANDING WINDOW ANGLE

MPS Matrix Ltd

Building Surveyors
315 Main Road SIDCUP
KENT DA14 76G
Tel: 07973 280711 colin@mpsmatrix.co.uk

Client:
MR&MRS-Y.PASHKOVSKYY

Property Address :
12-ROLLESBY-WAY
LONDON-SE28-8LR

Title :
CONSTRUCTION.LIGHT.ANGLES

Scale : 1-100 | Date : 07/12/23 | By : CM

Drawing Number : A006 | Amendment : .