


PROPOSED PLANS & ELEVATIONS PROPOSED ALTERATIONS TO SINGLE FAMILY DWELLING - 2 STOREY HOUSE


DRAWING 004C

PRINT AT A1


NOTES

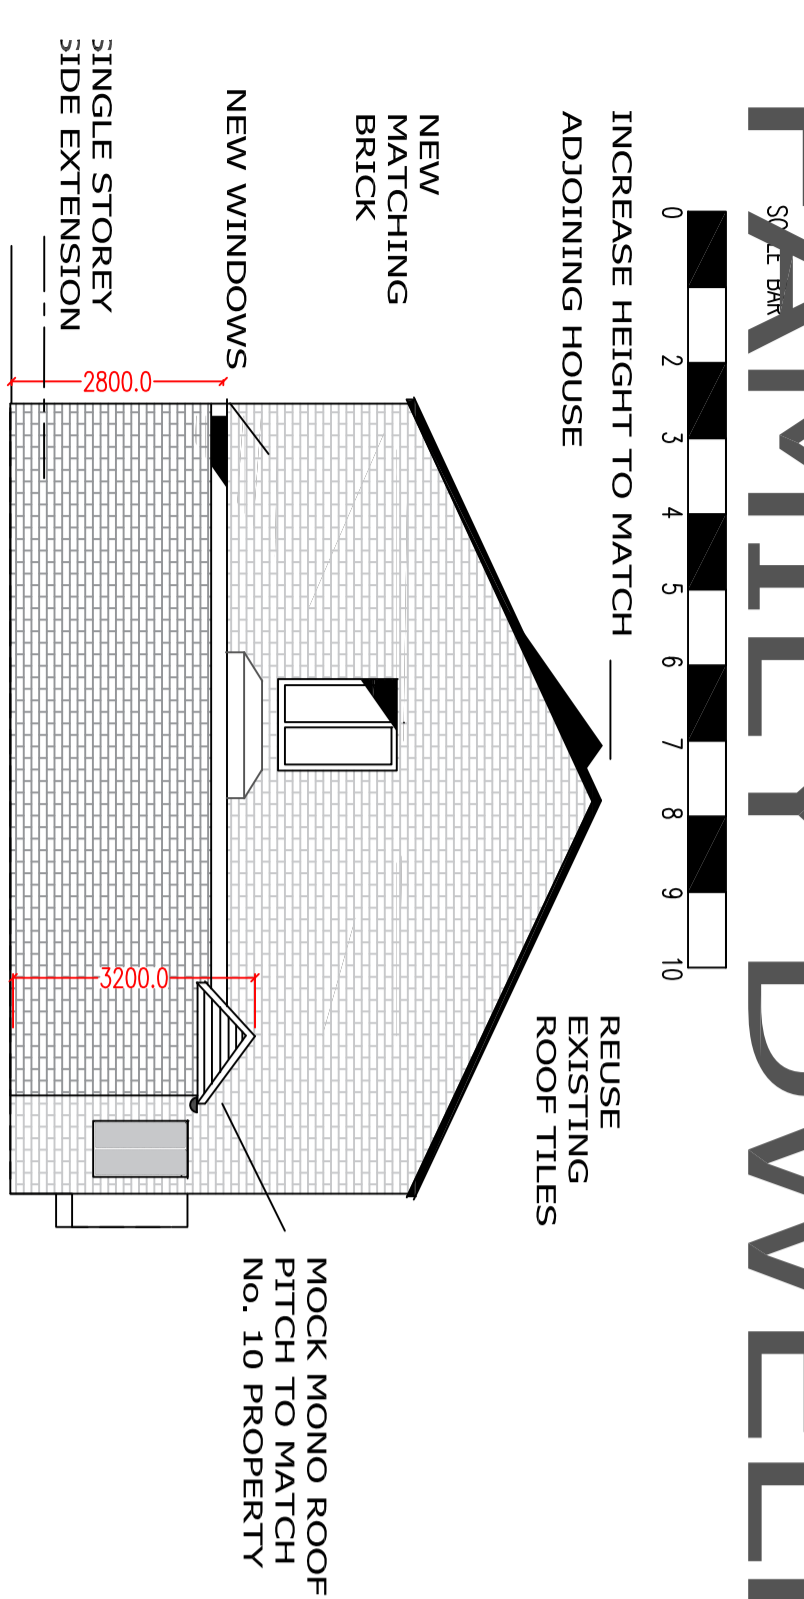


LEFT FLANK
ELEVATION

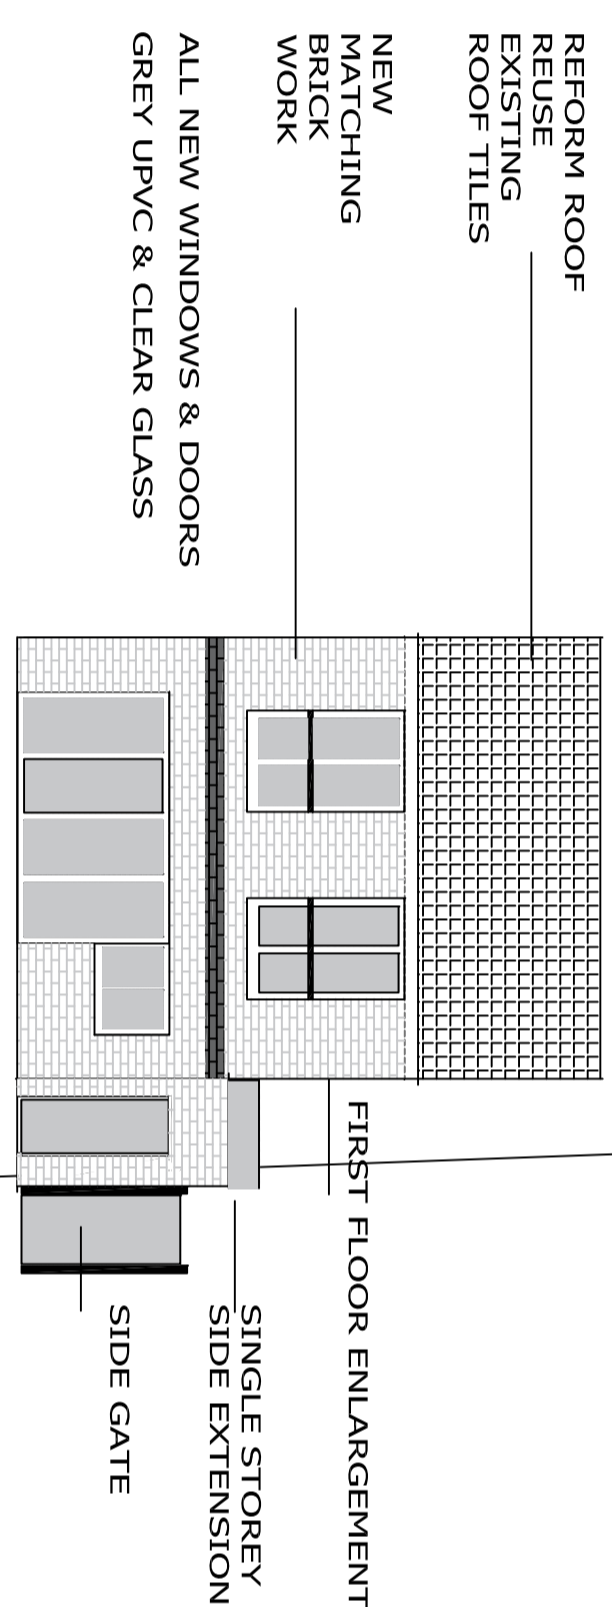


PROPOSED REAR ELEVATION

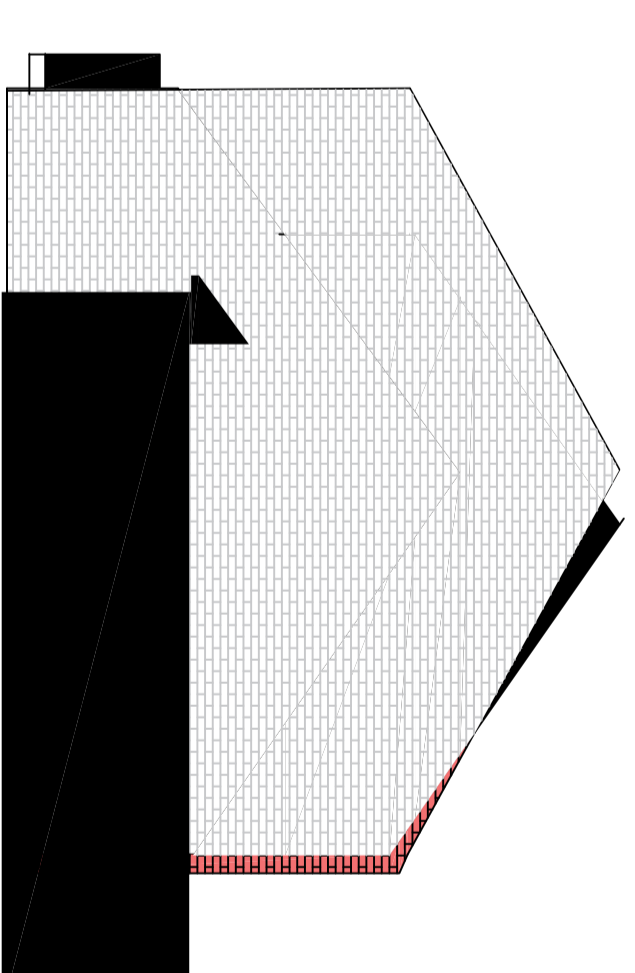


RIGHT FLANK
ELEVATION

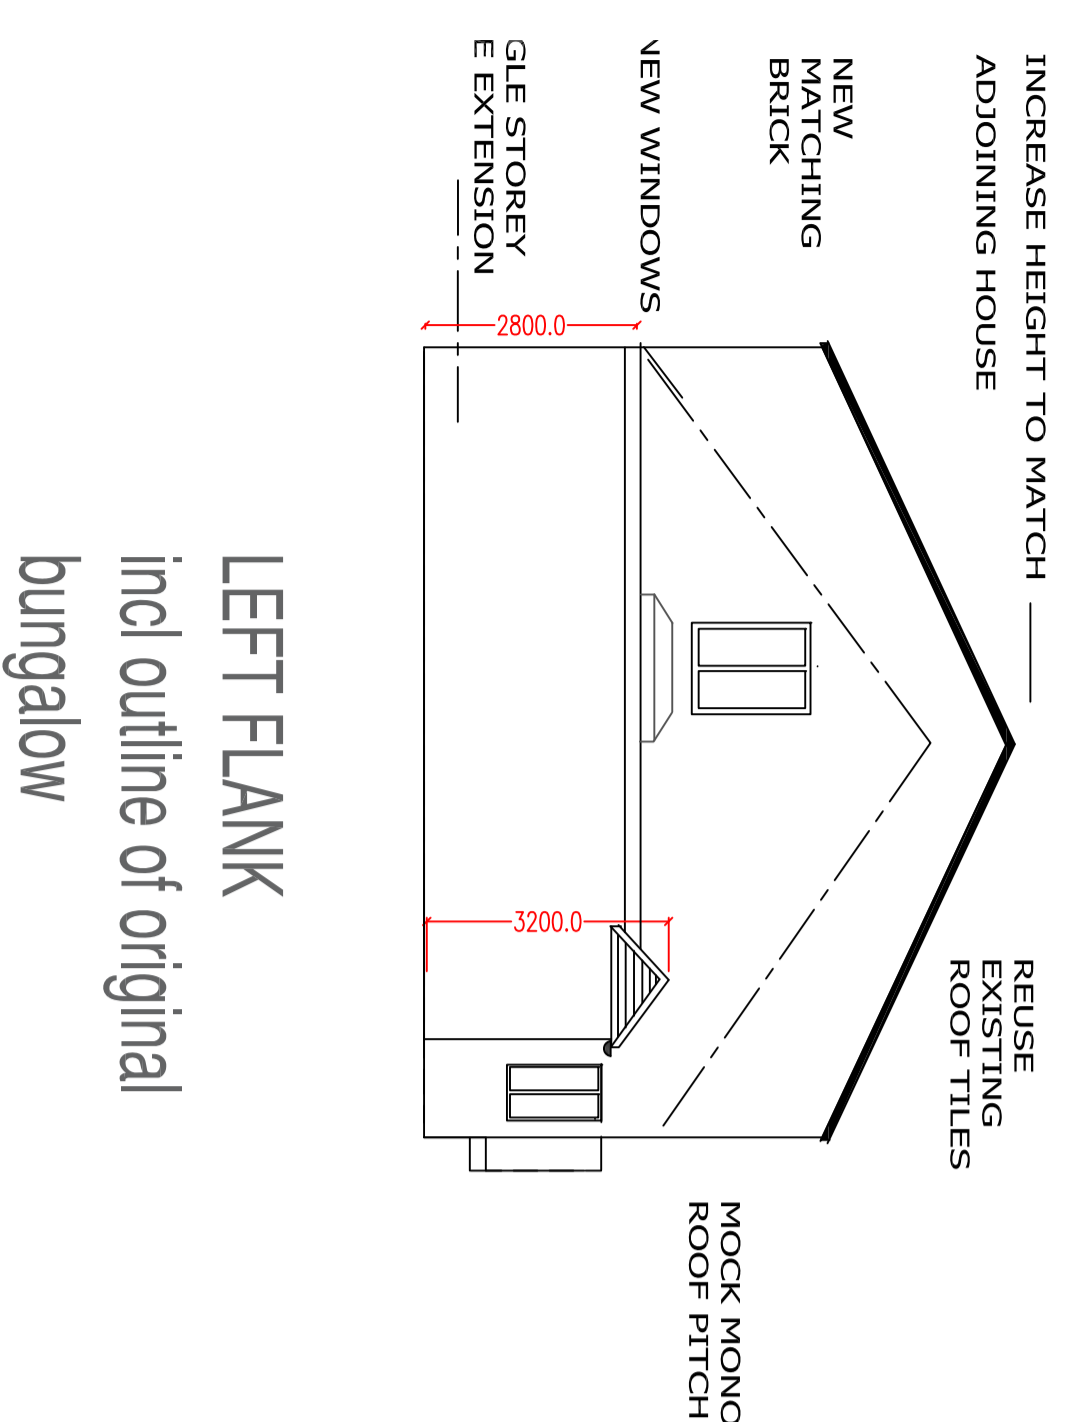


LEFT FLANK
incl outline of original
bungalow

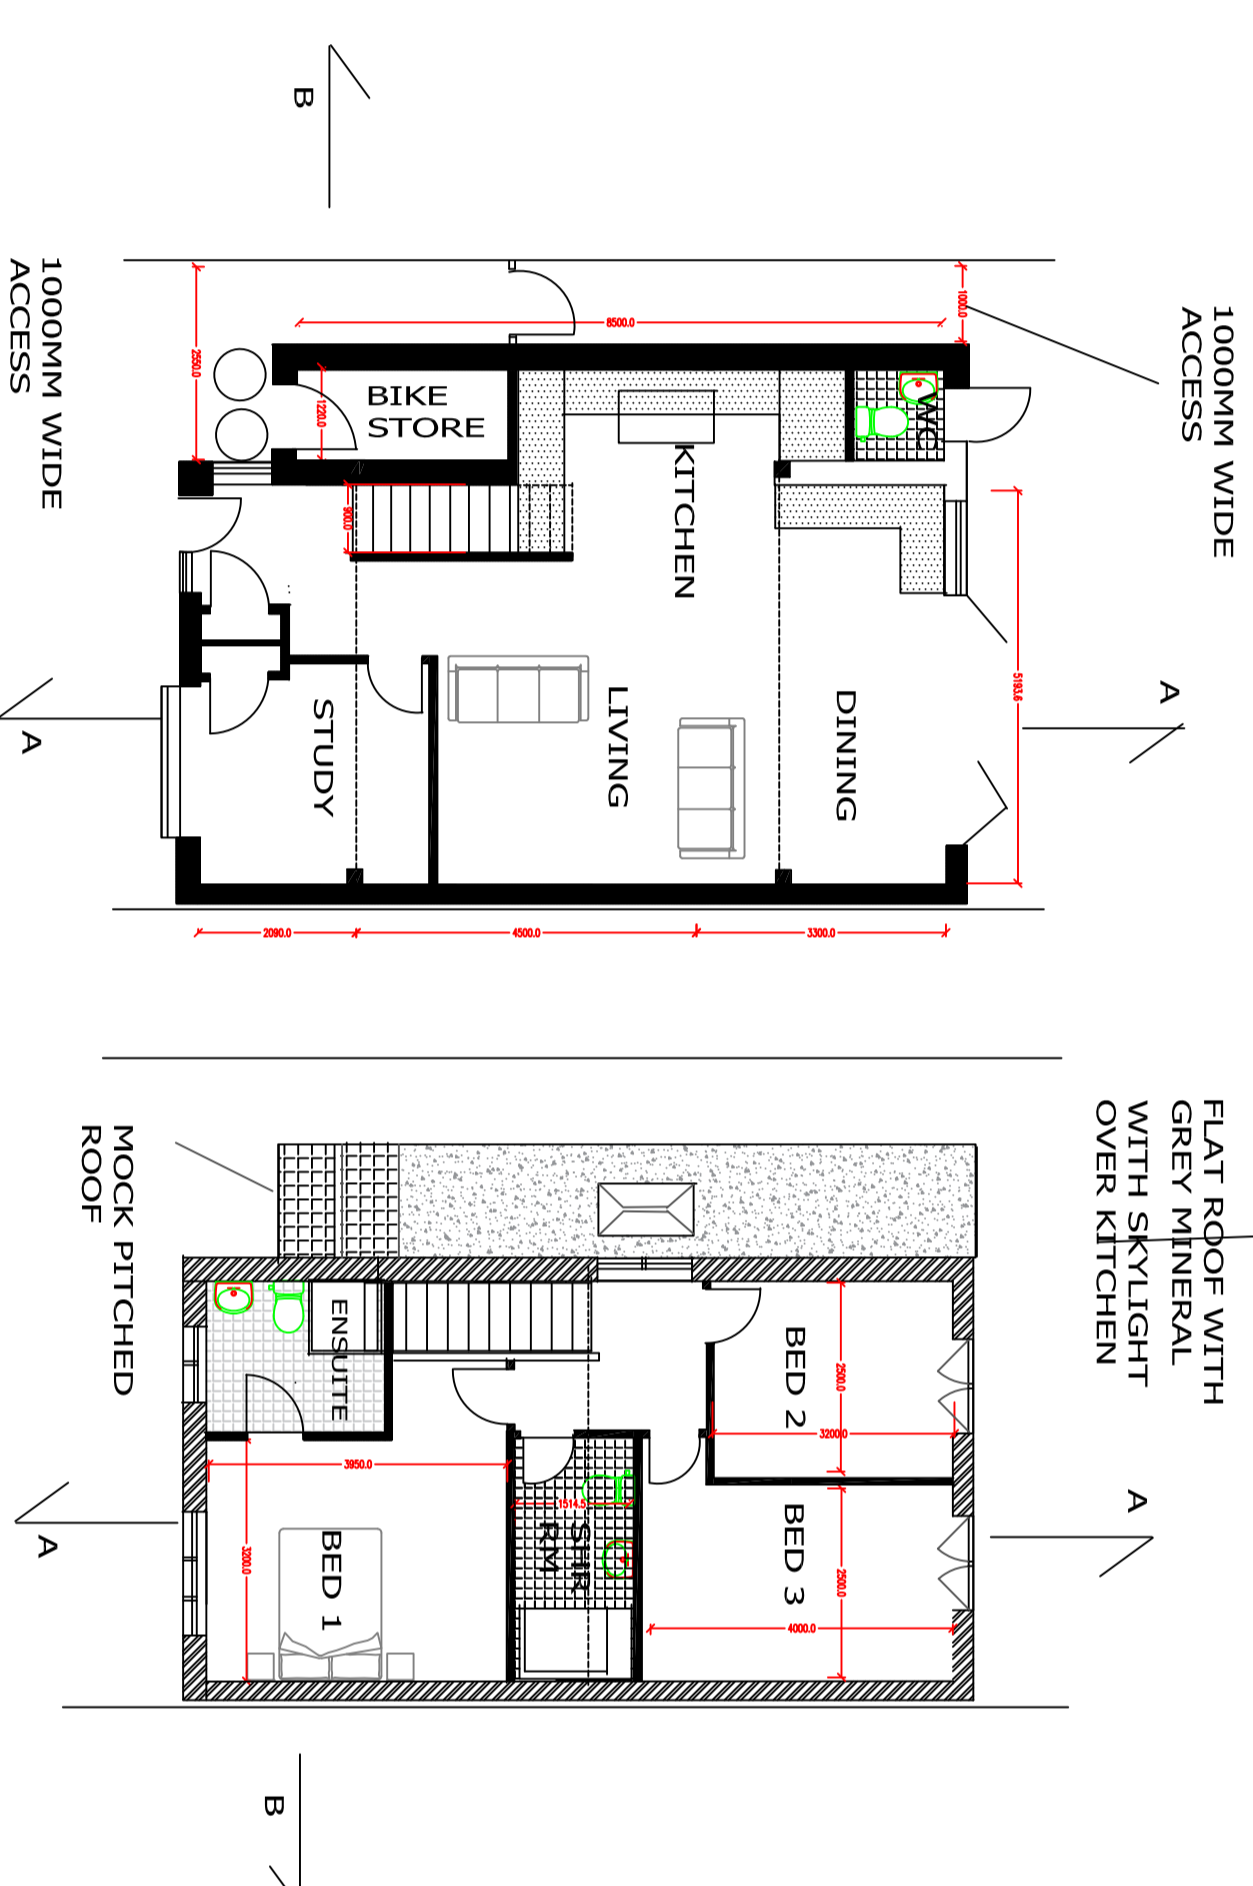


PROPOSED GROUND FLOOR PROPOSED FIRST FLOOR

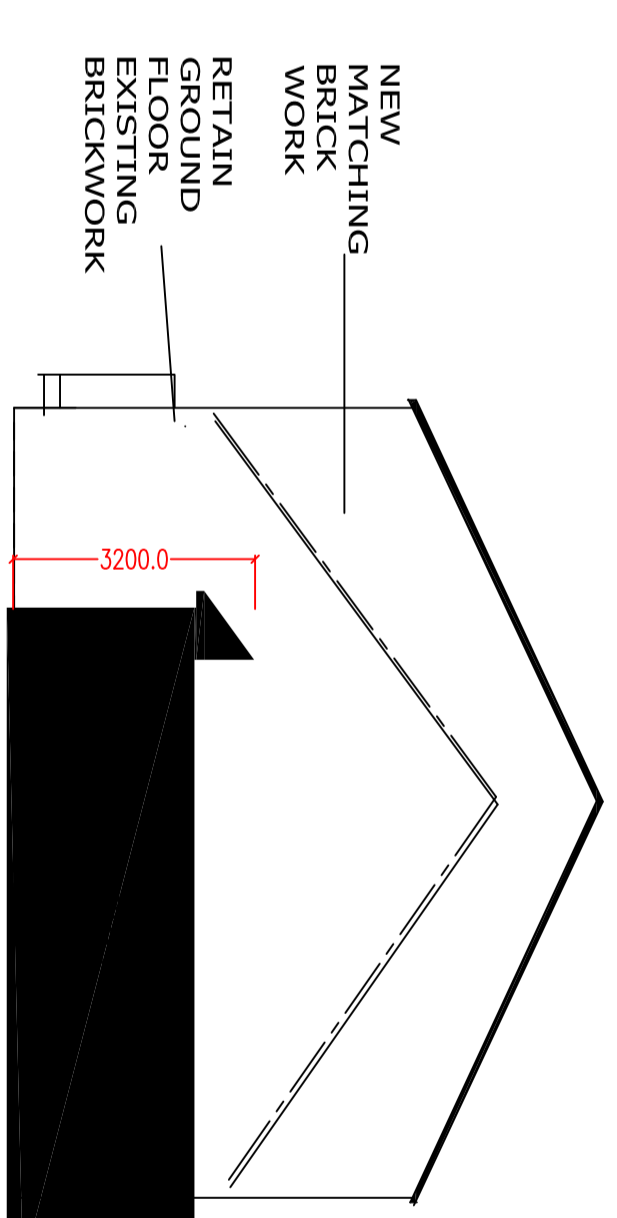


RIGHT FLANK
incl outline of original
bungalow

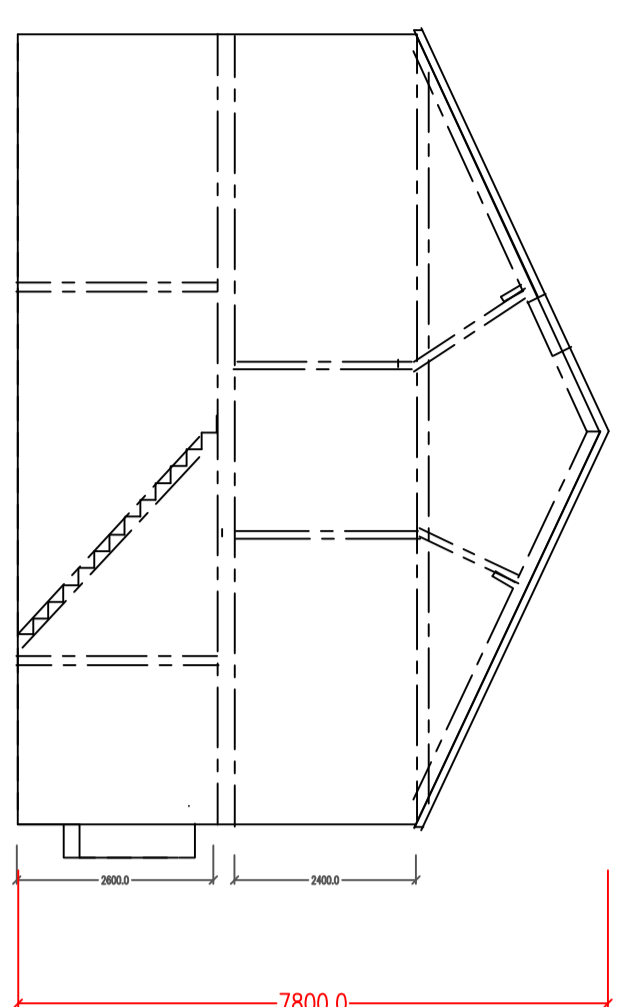

SECTION A-A

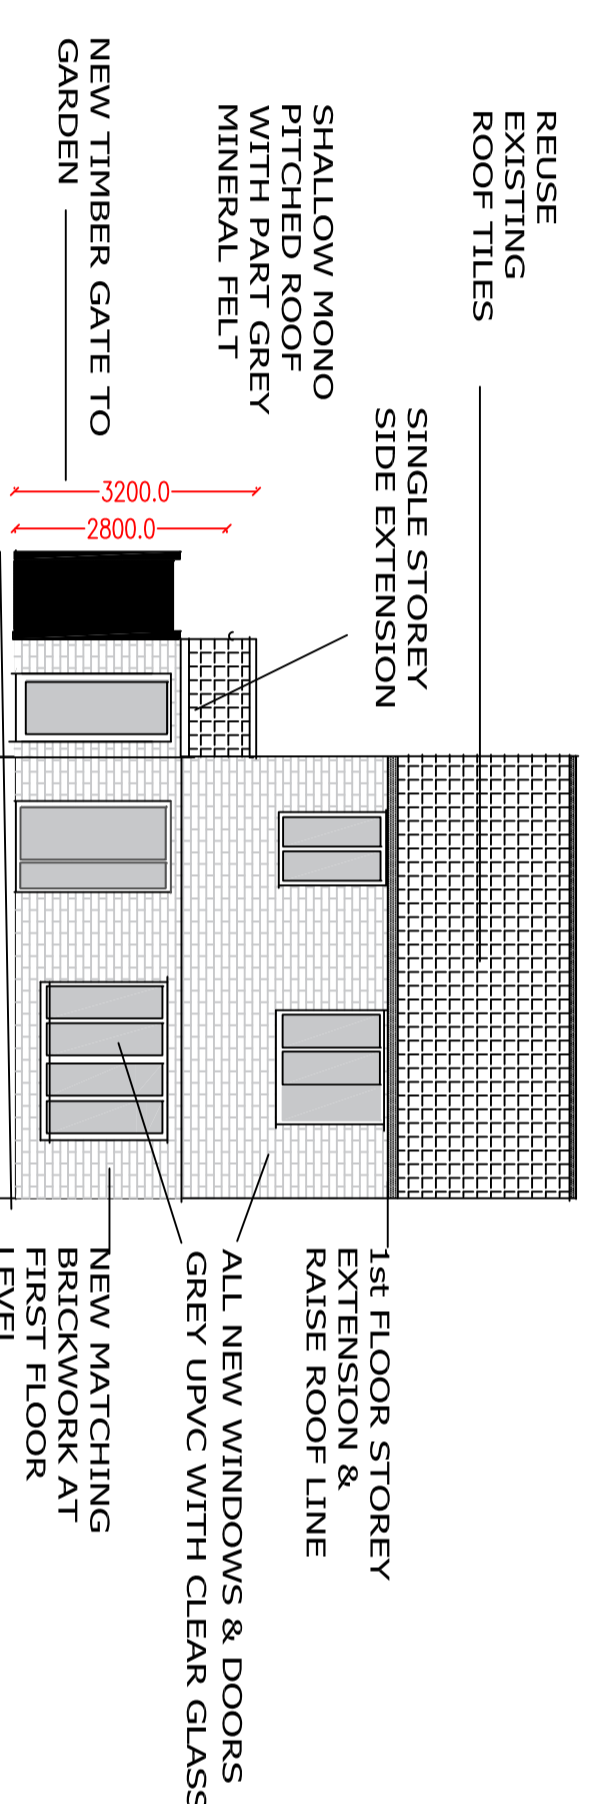

PROPOSED FRONT ELEVATION

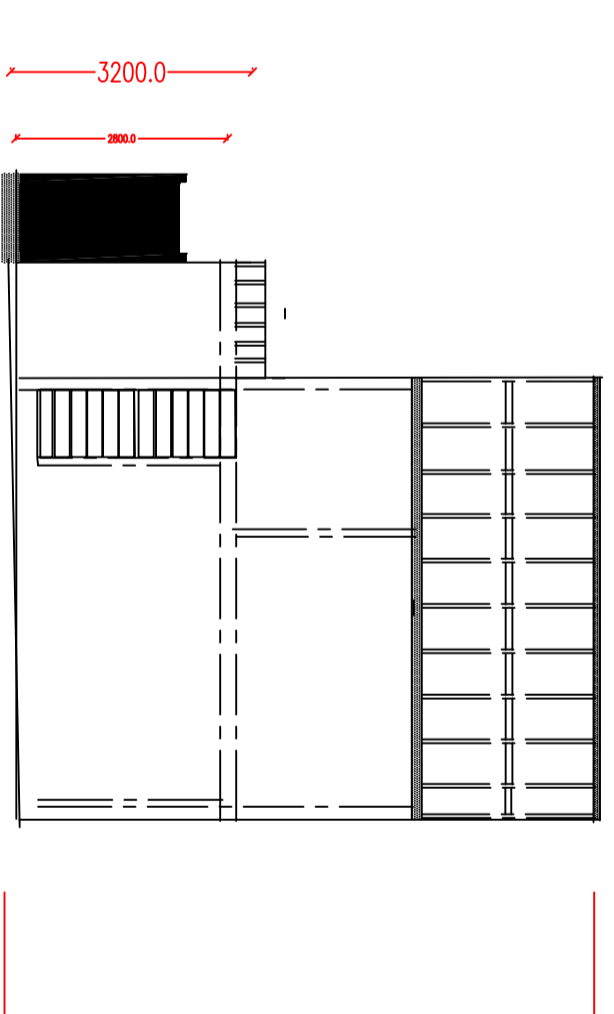

SECTION B-B

MPS Matrix Ltd	
<small>Chartered Building Surveyors 315 Main Road SIDCUP KENT DA14 7BG Tel: 07973 280711 colin@mpsmatrix.co.uk</small>	
Client:	MR&MRS-Y.PASHKOVSKYY
Property Address :	12-ROLLESBY-WAY LONDON-SE28-8LR
Title :	PROPOSED ENLARGEMENT PLANS/SECTION/ELEVATIONS
Scale :	Date : By :
1-100	17/02/23 CM
Drawing Number :	Amendment :
004	C

12 ROLLESBY WAY THAMESMEAD SE28 8LR