


01 Proposed Side Elevation - Awning Out
1:100 @ A3

New planters 200mm wide running along boundary
Decking and balustrade removed. Outdoor furniture to be positioned onto new paving from forecourt works

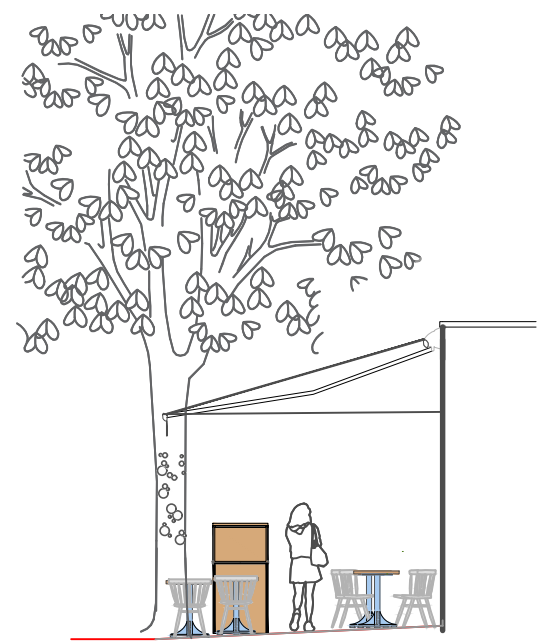


02 Proposed Front Elevation - Awning Out
1:100 @ A3 Datum 25.00m



03 Proposed Side Elevation - Awning Out
1:100 @ A3

New planters 200mm wide running along boundary
Decking and balustrade removed. Outdoor furniture to be positioned onto new paving from forecourt works. Application: 23/AP/1676
Bench planter around tree proposed in accordance to forecourt application 23/AP/1676

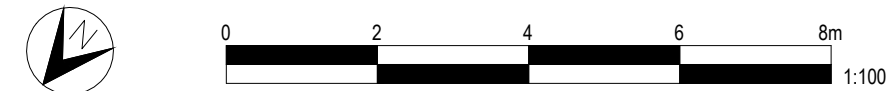

GENERAL NOTES
ALWAYS REFER TO RELATED DRAWINGS WHEN CONSIDERING INFORMATION CONTAINED WITHIN THIS DRAWING. ALL WORK CARRIED OUT ON SITE TO BE IN ACCORDANCE WITH ALL CURRENT RELEVANT BRITISH STANDARD BUILDING REGULATIONS AND CDM 2015 REGULATIONS. DISCREPANCIES WITH INFORMATION CONTAINED WITHIN THIS DRAWING ARE TO BE REPORTED TO THE DRAWING AUTHOR IMMEDIATELY. ALL MATERIALS AND SURFACE FINISHES USED ON SITE TO BE IN ACCORDANCE WITH APPROPRIATE FIRE RATING AS STIPULATED BY BUILDING CONTROL. ALL CONTRACTOR AND SUB-CONTRACTOR DRAWINGS TO BE PROVIDED TO CHELSEA FINE FOODS LTD. FOR APPROVAL PRIOR TO COMMENCEMENT OF WORKS ON SITE.

REVISIONS			
REV	DESCRIPTION	AUT	CHK

PROJECT 25 Dulwich Village, London SE21 7BN	DWG TITLE PROPOSED ELEVATIONS
---	---

DRAWING NO. GE.01	SCALE 1:100 @ A3	DATE -	AUTHOR SB
REV -	CHECKED BY VM	PROJECT STAGE PLANNING	

+44 (0) 20 3468 0215
www.megans.co.uk

MEGANS CAFE & DELI

THIS DRAWING IS THE COPYRIGHT OF CHELSEA FINE FOODS LTD. AND IS RELEASED ON THE UNDERSTANDING THAT IT IS NOT COPIED OR REPRODUCED, EITHER WHOLLY OR IN PART WITHOUT THE CONSENT OF CHELSEA FINE FOODS LTD. CONTRACTORS AND MANUFACTURERS ARE TO WORK FROM FIGURED DIMENSIONS IN PREFERENCE TO SCALED ONES. ALL DIMENSIONS ARE TO BE VERIFIED BY CONTRACTOR ON SITE PRIOR TO MANUFACTURE & INSTALLATION. ALL DIMENSIONS ARE INDICATED IN MILLIMETRES, UNLESS OTHERWISE SPECIFIED. © 2021 CHELSEA FINE FOODS LTD.