




Existing Elevations  
Scale: 1:100

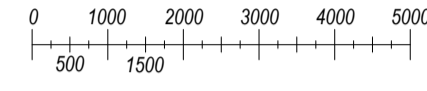


Existing Ground Floor Plan  
Scale: 1:50

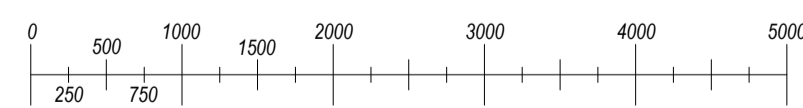

Existing Site Plan  
Scale: 1:200

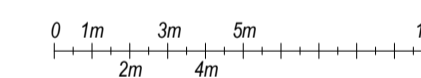

Location Plan  
Scale: 1:1250

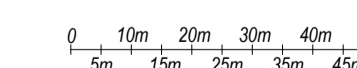

<b>Tim Moll Architecture</b> Chartered Architect			
JOB 1676		TIM MOLL ARCHITECTURE Suite 10, 9 Station Yard Needham Market Suffolk IP6 8SA T. 01449 708510 M. 07818087280 E. tim@mollarchitecture.co.uk	
CLIENTS	<b>MR &amp; MRS Rogers</b>		
JOB LOCATION	<b>1 TUDOR CLOSE, CHEDBURGH, BURY ST. EDMUNDS, SUFFOLK, IP29 4XD</b>		
JOB DESCRIPTION	<b>EXISTING &amp; ALTERATIONS</b>		
DRAWING	<b>EXISTING</b>		
DATE	SCALE	DRAWING NUMBER	DRAWN BY
<b>DECEMBER 2023</b>	<b>AS SHOWN @ A1</b>	<b>.01</b>	<b>MJM</b>
COPYRIGHT TIM MOLL ARCHITECTURE. ALL DIMENSIONS ARE TO BE MEASURED ON SITE AND NOT SCALED FROM THIS DRAWING.			