


**GROUND**  
Floor Plan

SCALE BAR 1:100



**NOTES**

- The details shown are for design intent purposes only and are subject to further design development with suppliers and sub-contractors.
- Proposals subject to consultation and approval from Local Authority Planning Department and Building Control (or an Approved Inspector).
- All setting out dimensions should be checked on site prior to construction and any discrepancies and/or omissions should be reported to the Architect immediately.
- Do not scale from drawings, any dimensions shown are indicative only and are subject to verification on site.
- This drawing is to be read in conjunction with all other plans, structural calculations and specifications.



Critchley Architecture And Design Ltd.

Contact: 02392 474 919 | info@caad.online

The Old Bakery, 34 North Street, Havant, PO9 1PT

**Revisions**

- A.
- B.
- C.

**Project Address**

Unit 3,  
113 London Road,  
Horndean,  
PO8 0BJ

**EXISTING FLOOR PLANS**

Scale	A3 1:100
Drawn By	TGA
Date	06.10.2023

Project No.	Sheet No.	Rev.
-------------	-----------	------

<b>23062</b>	<b>201</b>	<b>0</b>
--------------	------------	----------