




SOUTH ELEVATION
SCALE 1:100

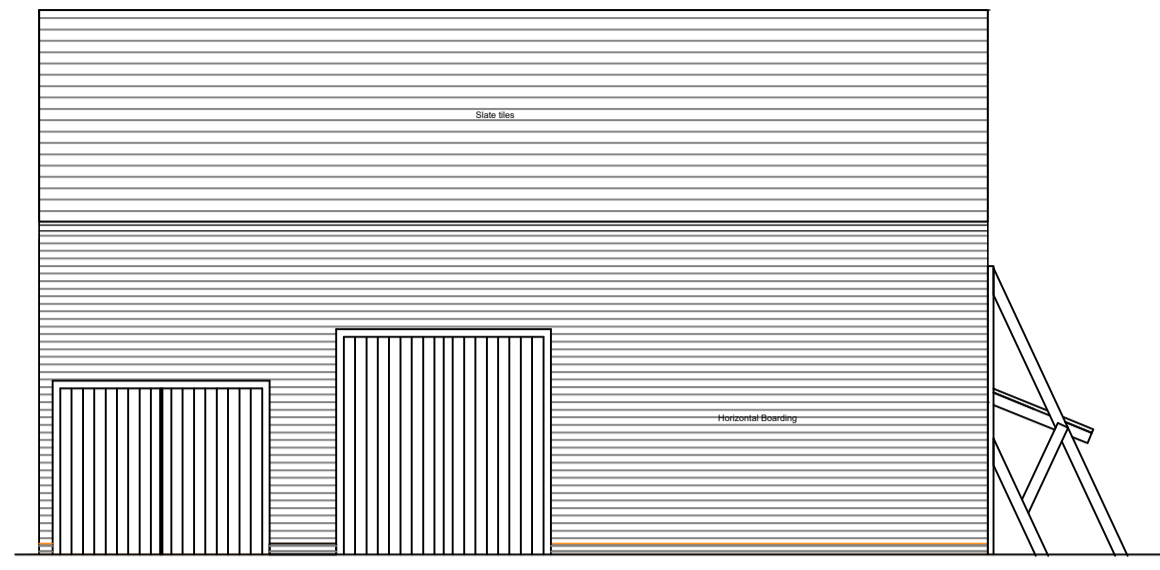


NORTH ELEVATION
SCALE 1:100

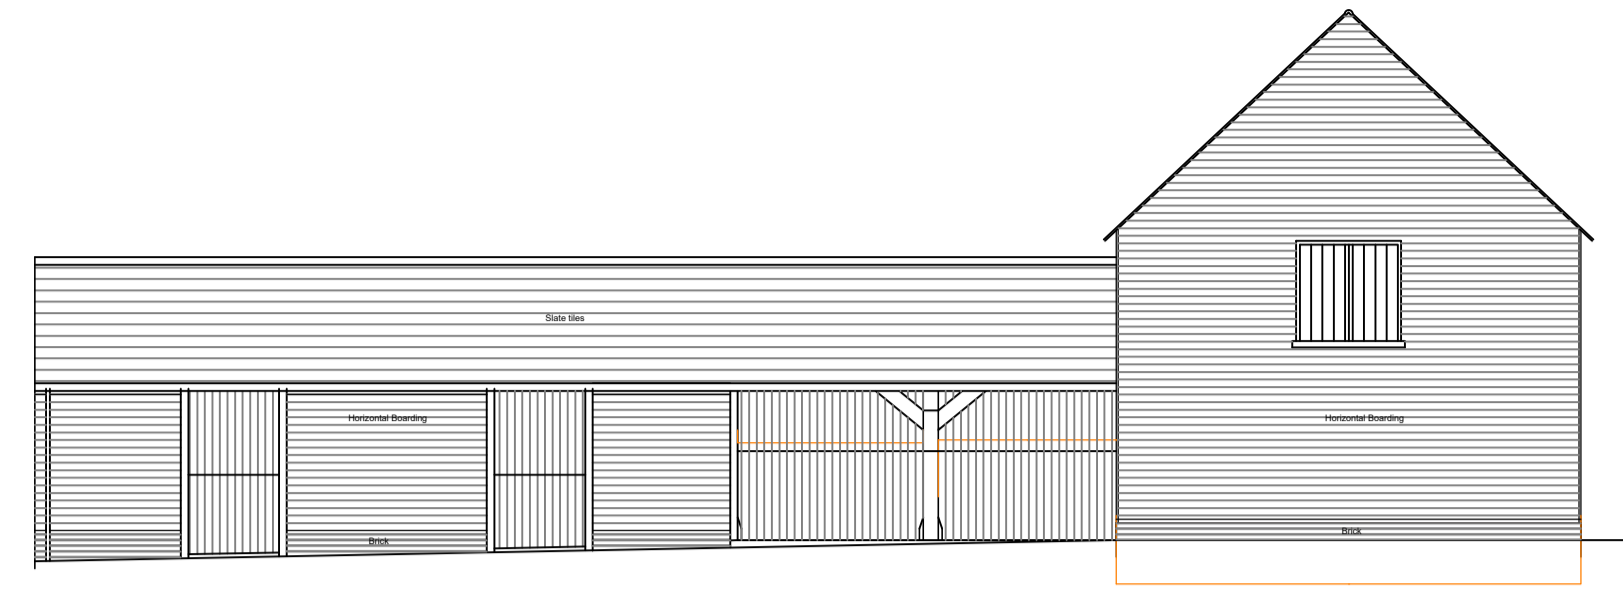

EAST ELEVATION
SCALE 1:100

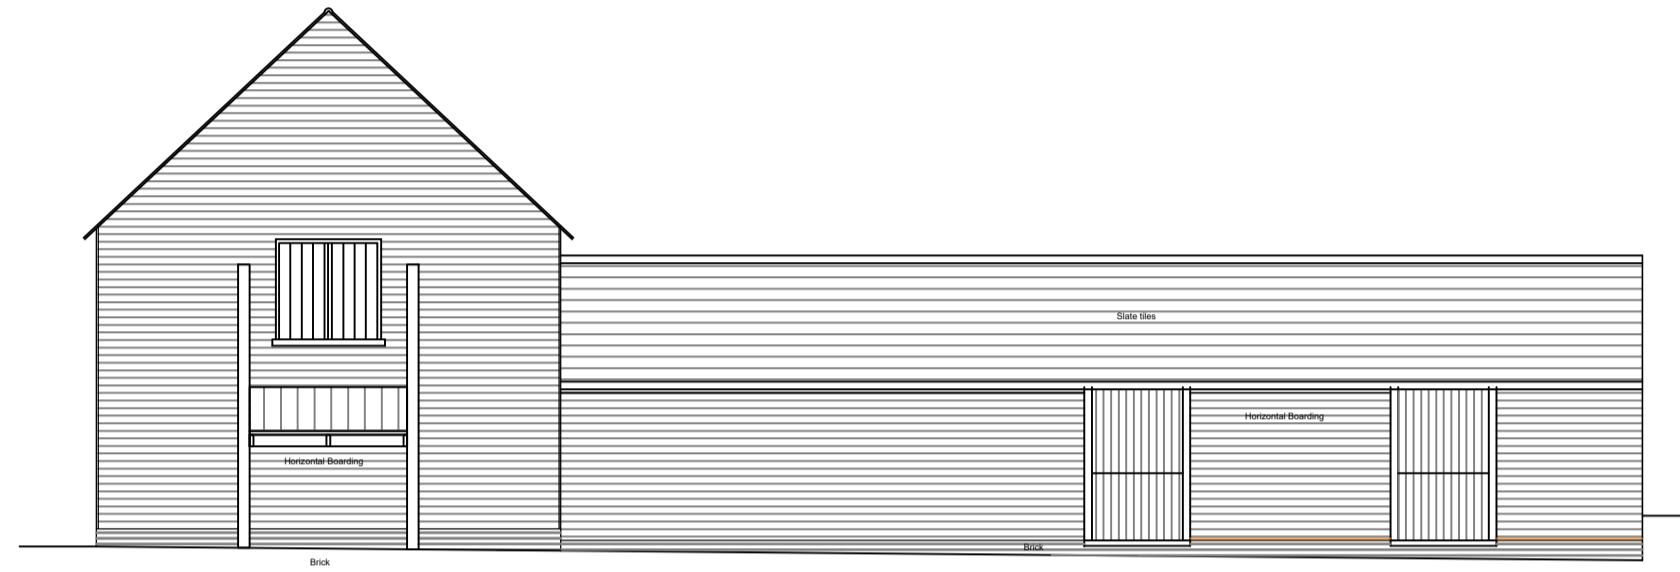

WEST ELEVATION
SCALE 1:100

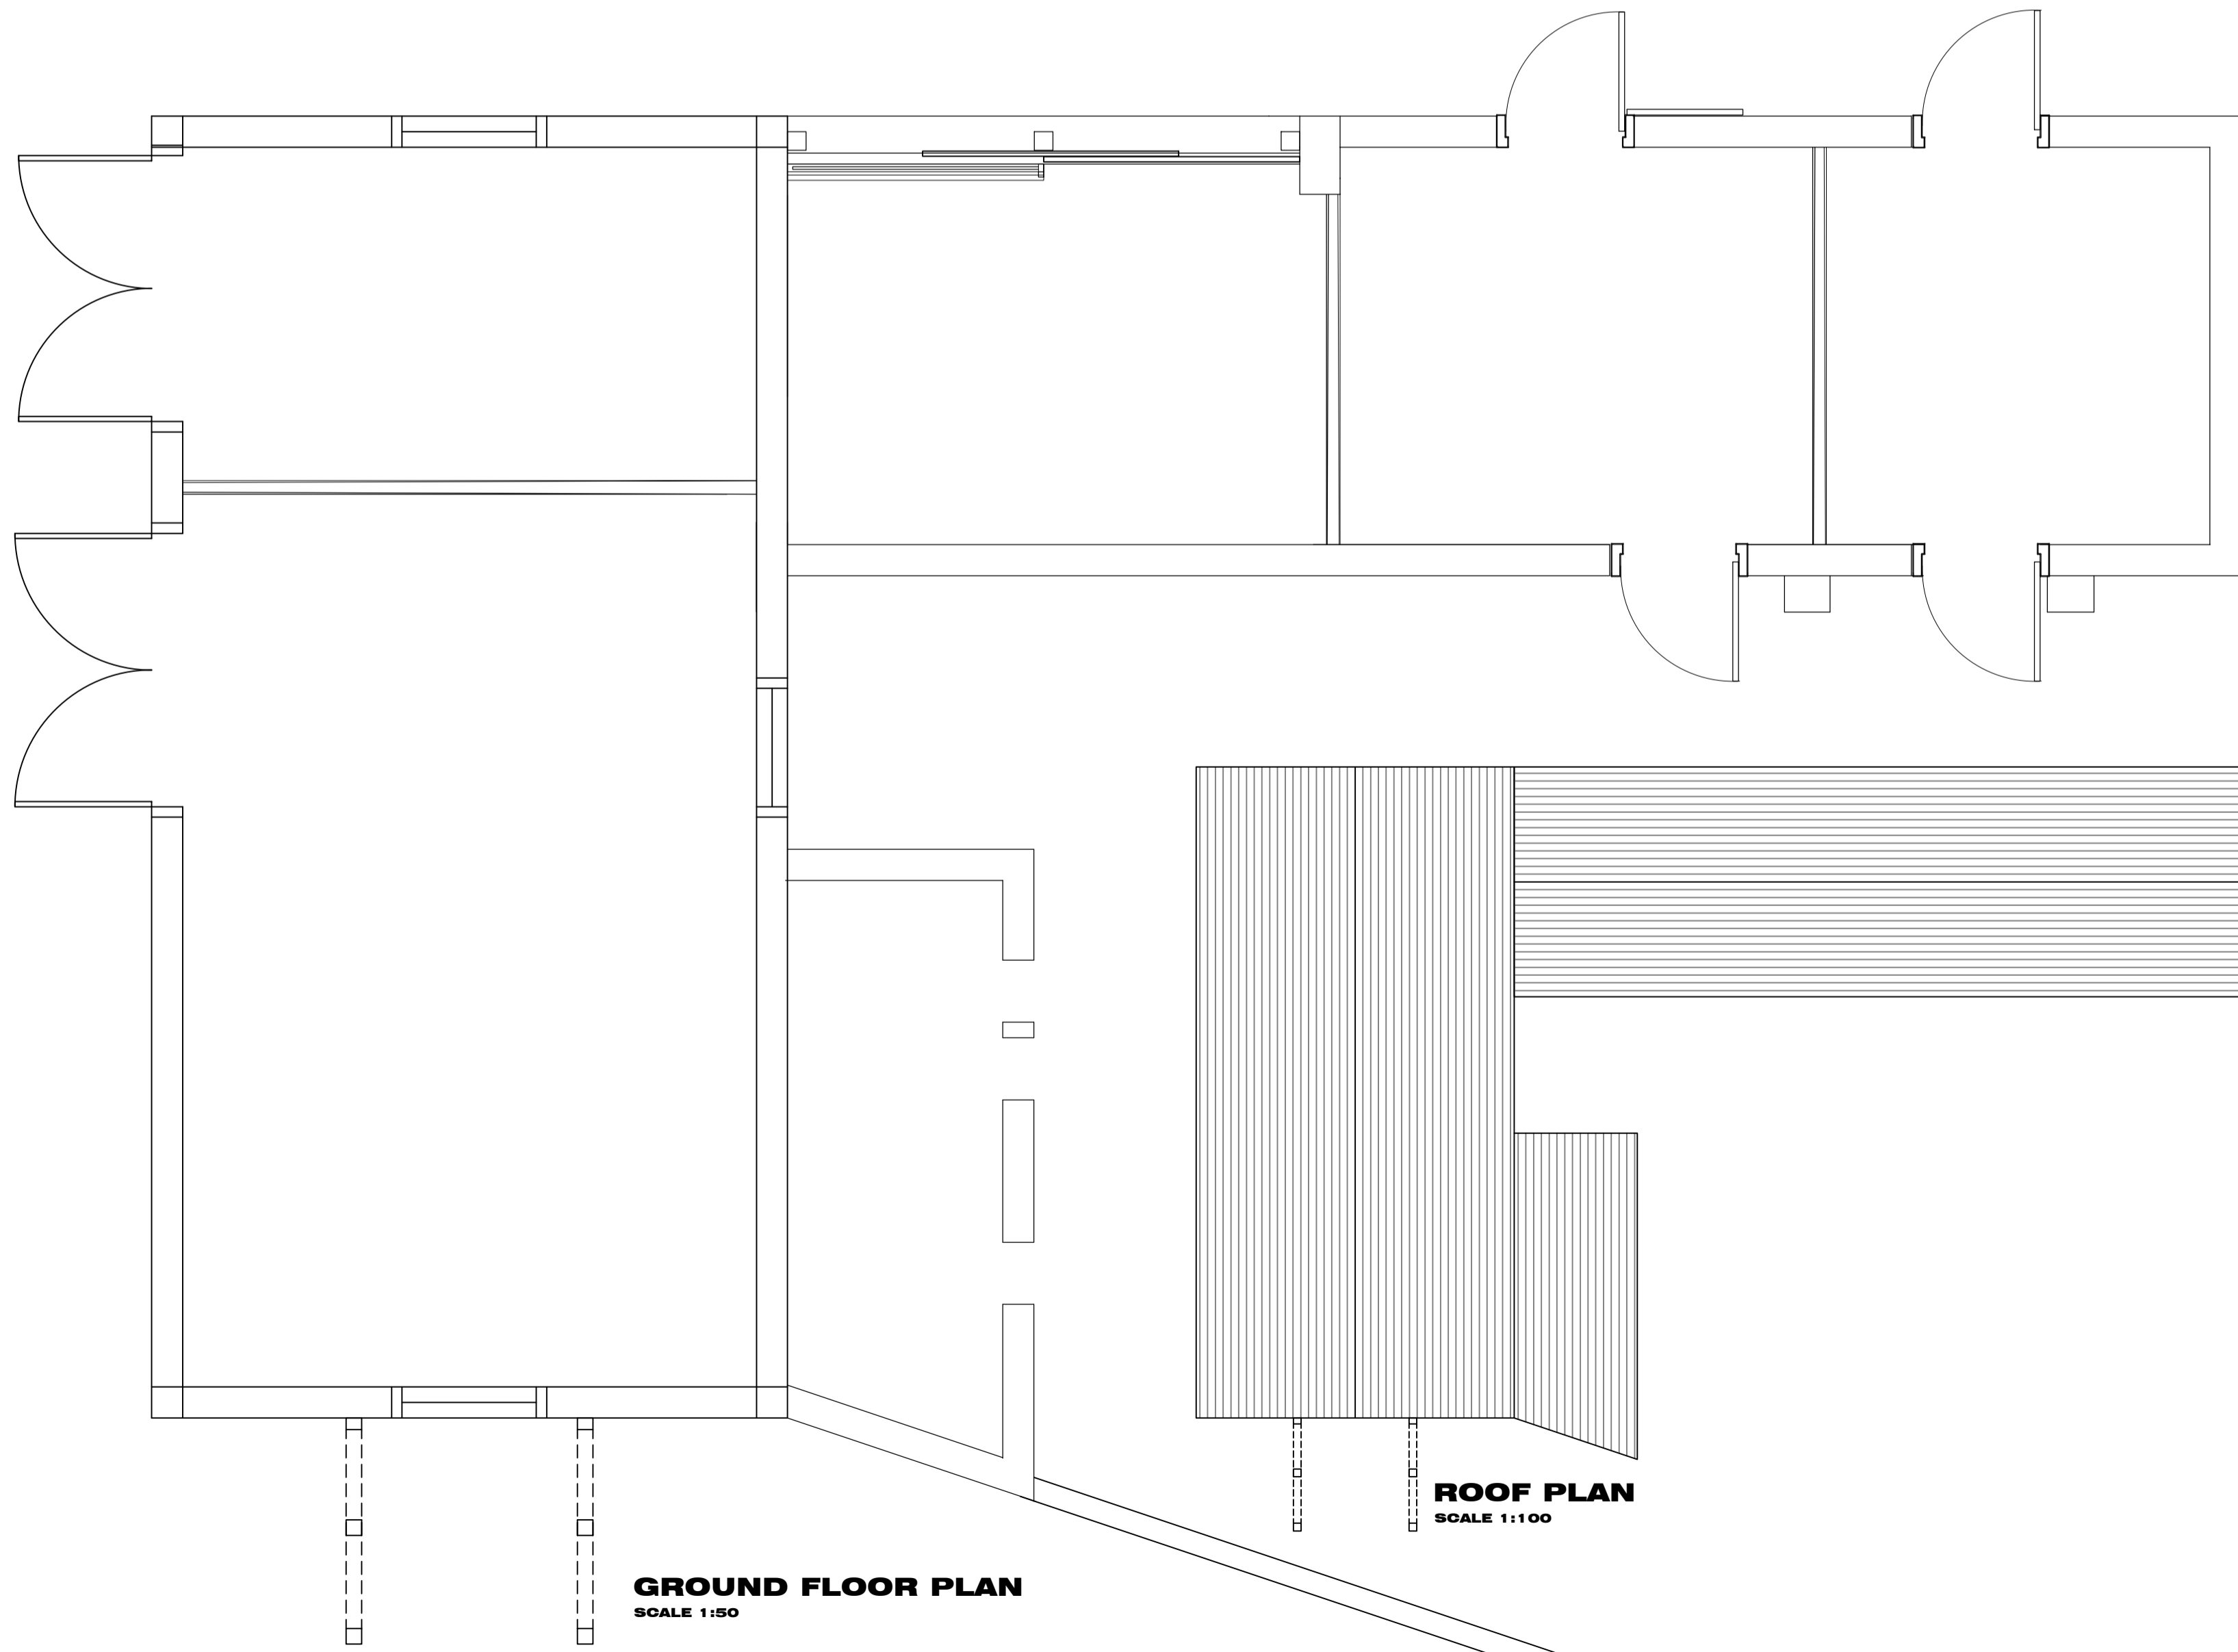

GROUND FLOOR PLAN
SCALE 1:50

ROOF PLAN
SCALE 1:100

Rev	Date	Comments
-----	------	----------

PLANNING

Client
MR AND MRS T COLLER

Project
EXISTING BARN
THE STOCK YARD, LODGE FARM
PADBROOK LANE, ELMSTONE, KENT
CT3 1HF

Title
EXISTING PLANS AND ELEVATIONS

Project No. **23-000** Date **NOVEMBER 2023**

Drawing No. **23-010** Revision

Drawn **MRR** Check

1:50, 1:100 @ A1
1:100, 1:200 @ A3

