


Elevations 1:100 @ A2

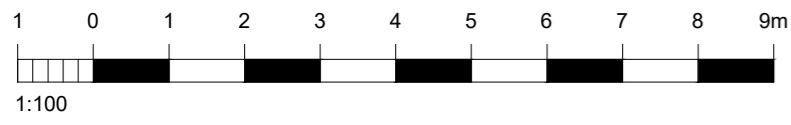


Images of proposed gazebo canopy

- Notes
1. This drawing is the copyright of MH Architects Ltd
  2. Do not scale this drawing except for Local Authority planning purposes
  3. All dimensions must be checked on site by the contractor prior to commencement of the works.




Client Approval

X	A - Approved				
X	B - Approved with comments				
X	C - Do not use				
Rev.	Revision Note/Purpose of Issue	Drw By	Date	Chk By	Date

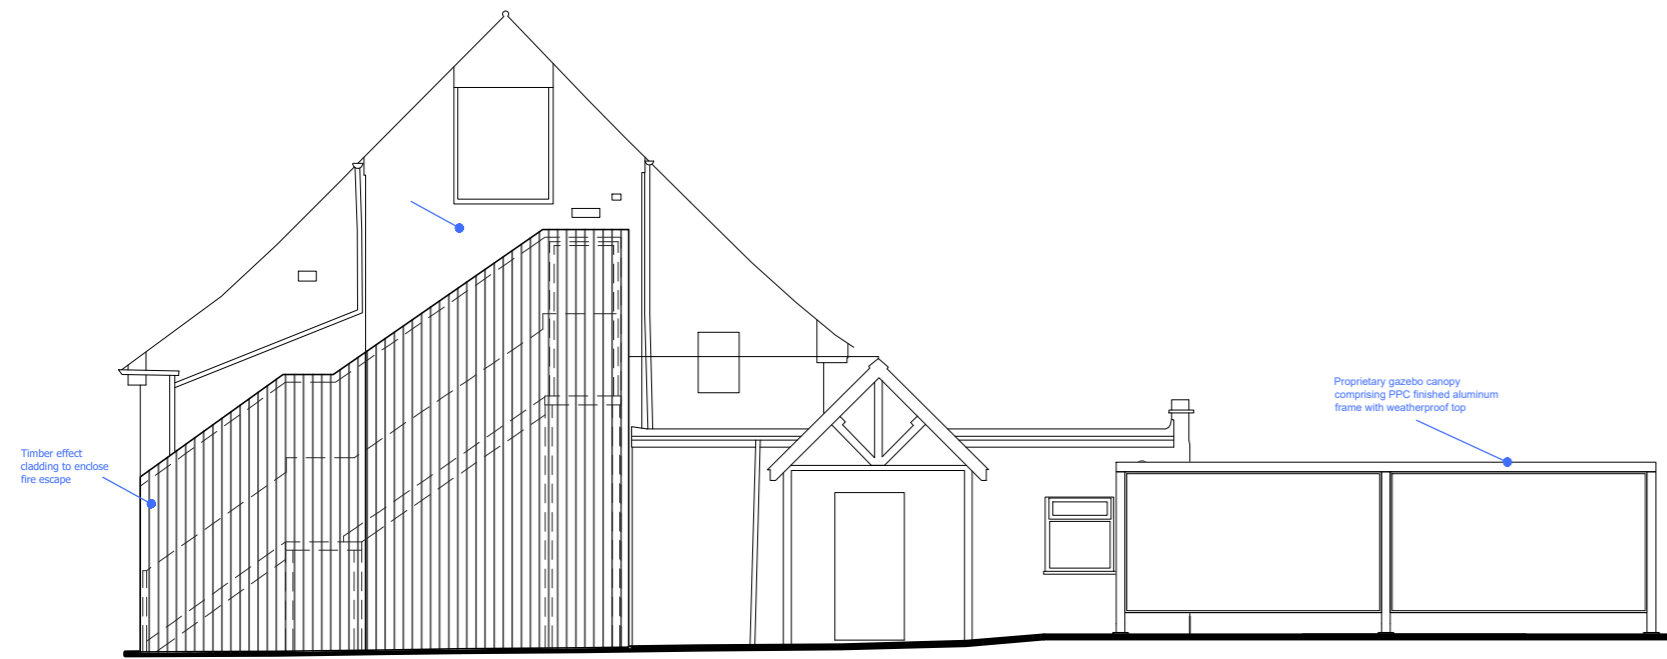


REAR elevation

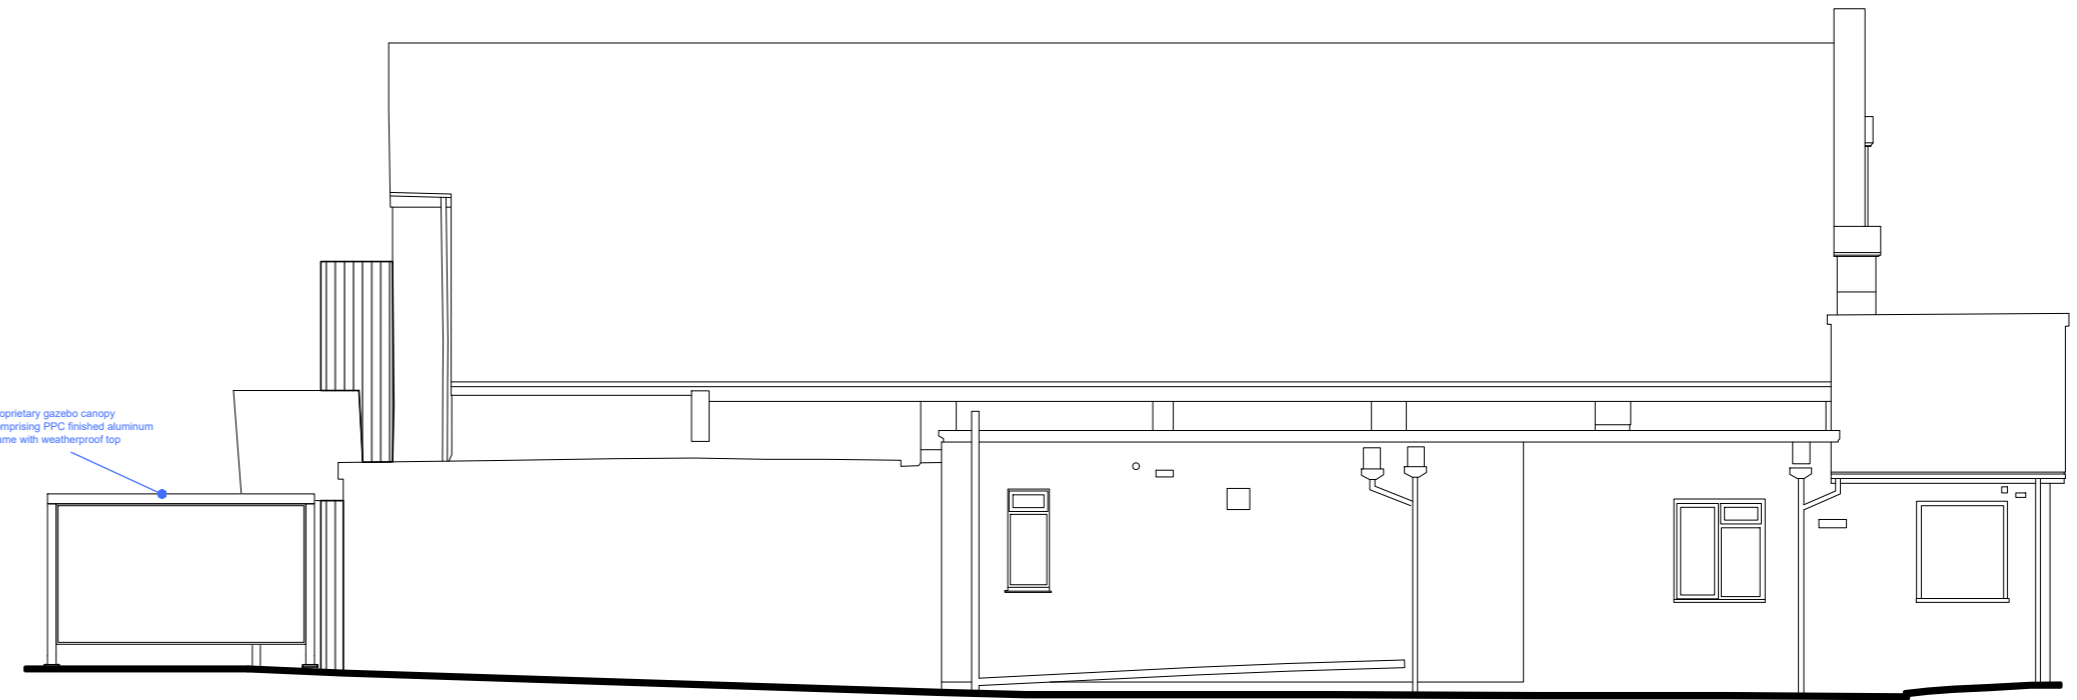

SIDE elevation



FRONT elevation

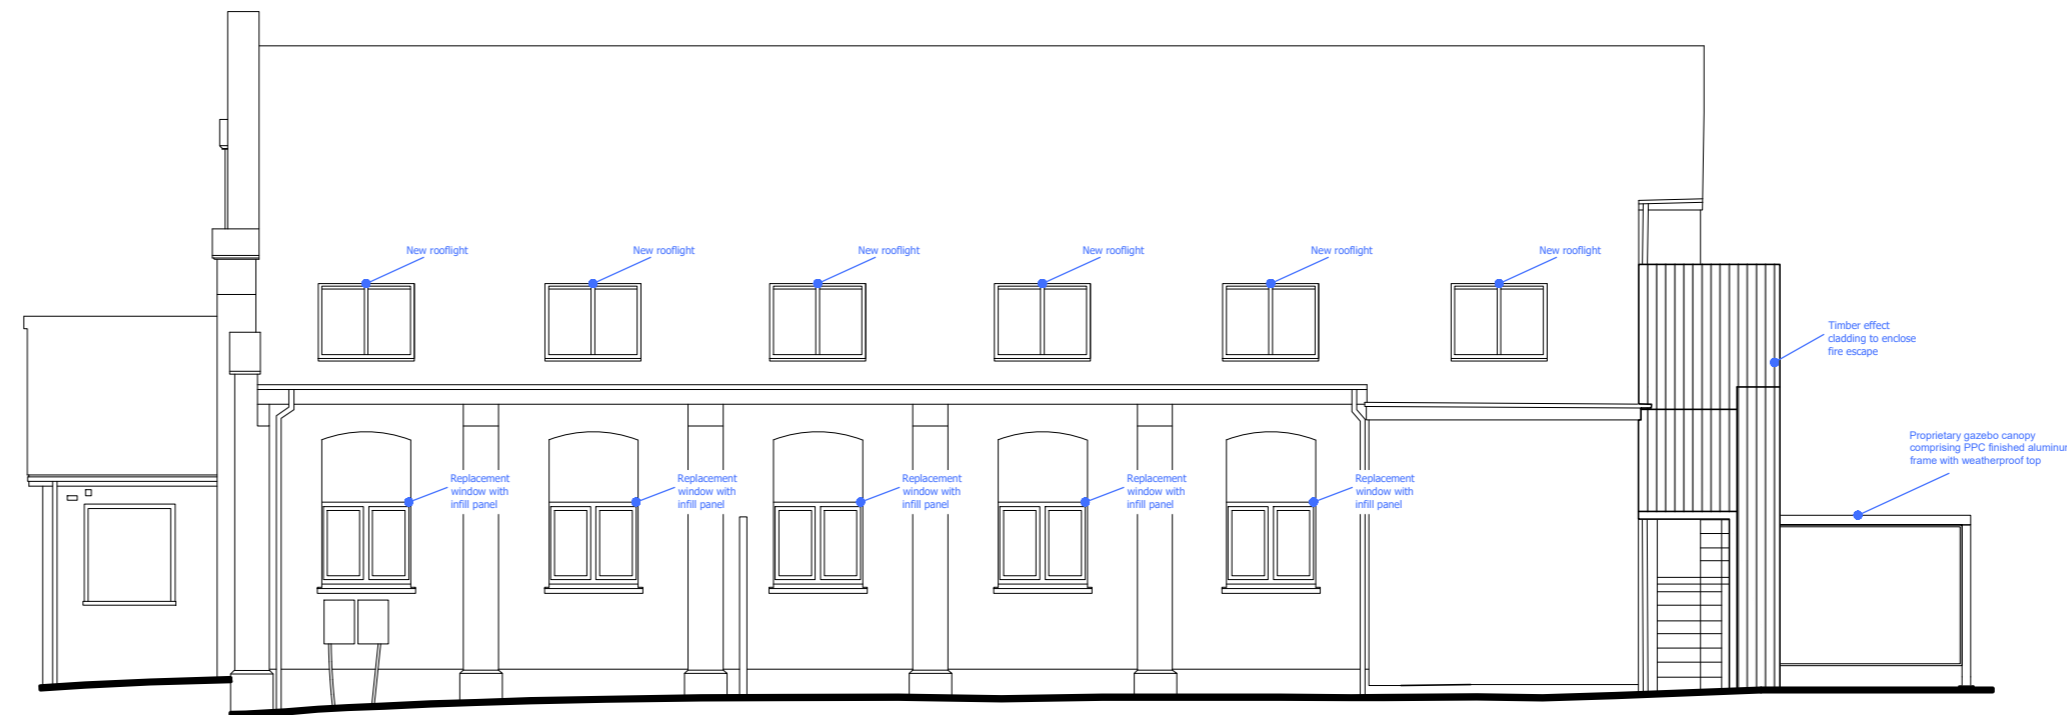

SIDE elevation



Client  
**Nine Points Property**

Job title  
**Kingdom Hall  
12 Mill Hill, CT14 9EN  
School**

Drawing title  
**Proposed Elevations**

Drawn	Date	Checked	Date	Scale at A2				
JL	28/06/23	HJG	28/06/23	1:100				
Job No.	Pro.	Org.	Zone	Level	Type	Role	No.	Rev.
23-056	DKH	MHA	XX	ZZ	DR	A	0212	P04

Purpose of Issue  
**PLANNING**

Ground Floor | Bicentennial Building  
Southern Gate | Chichester  
West Sussex | PO19 8EZ

T. 01243 774748  
e. admin@mharchitects.co.uk  
www.mharchitects.co.uk

Limited Company  
Registered in England No.1994233

