


sea front

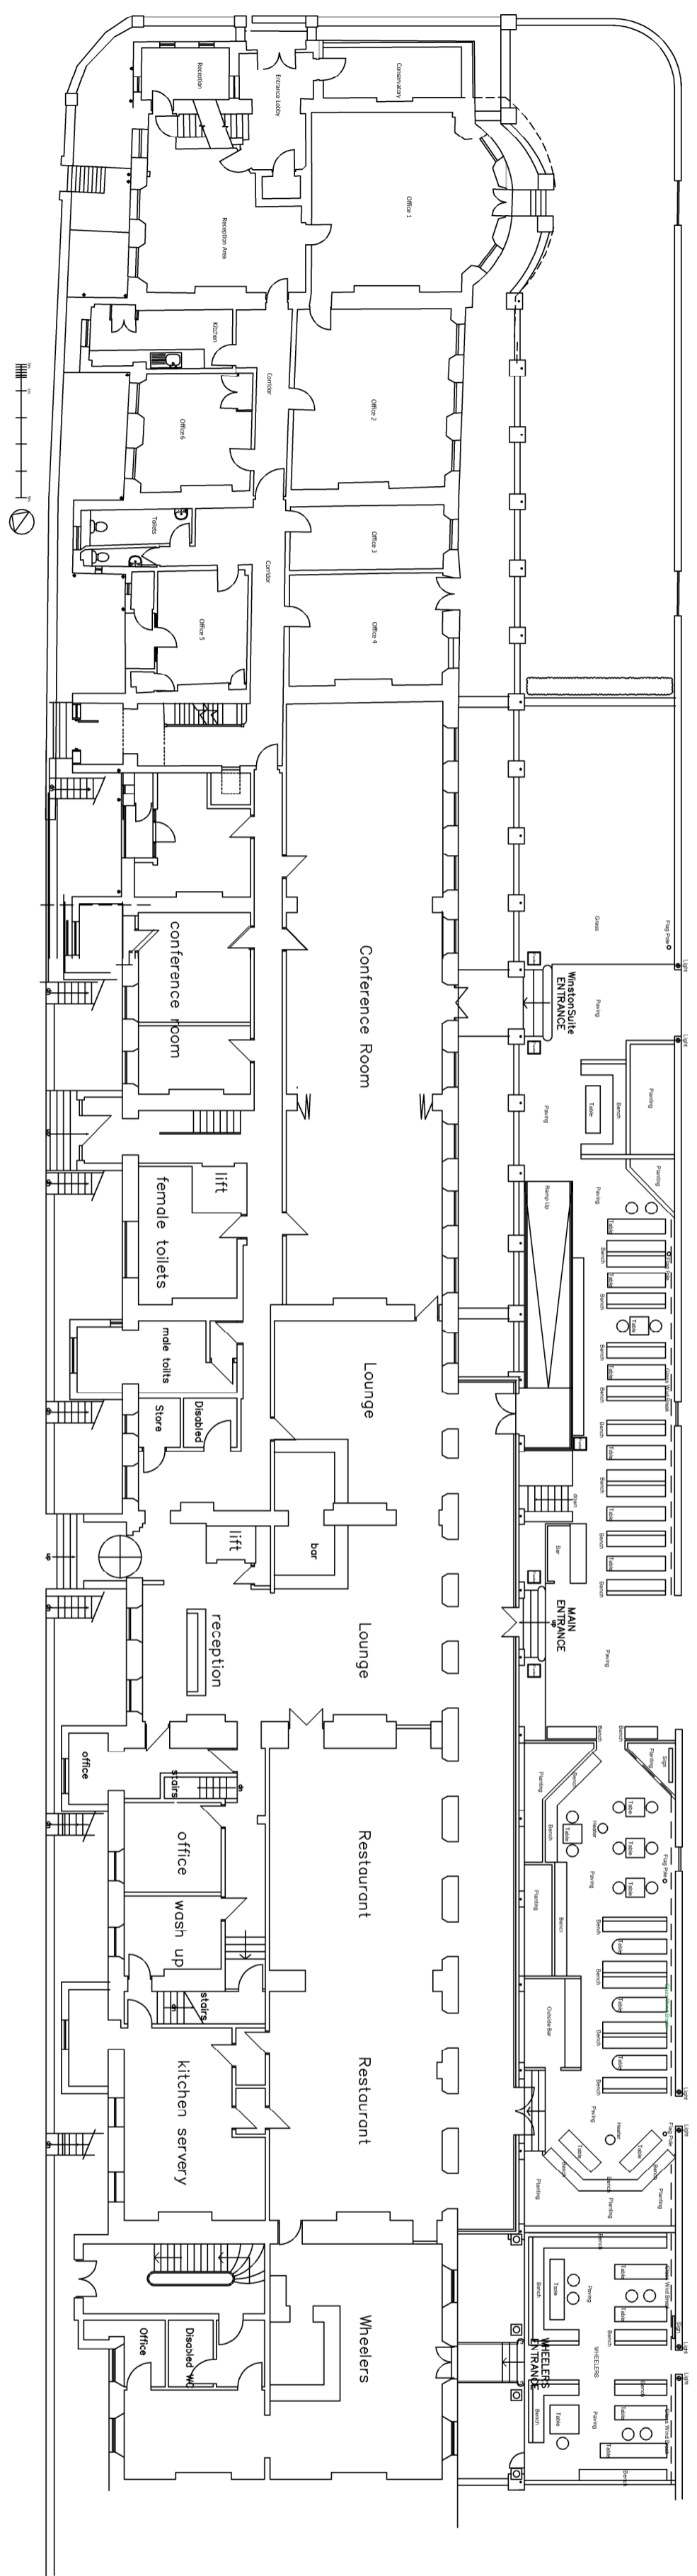

GROUND FLOOR EXISTING

|   |                                  |                                   |
|---|----------------------------------|-----------------------------------|
| <p><b>CLIENT</b><br/>         Best Western Plus<br/>         Dover Marina Hotel &amp; Spa<br/>         Dover Waterfront<br/>         Waterloo Crescent<br/>         Dover Kent CT17 9BP</p> |                                  |                                   |
| <p><b>PROJECT</b><br/>         Refurbishment of Protea House<br/>         for extension of hotel<br/>         Ground and Basement Levels only</p>   |                                  |                                   |
| <p><b>DRAWING</b><br/>         Existing and Proposed<br/>         Ground floor Plan ( Entire Hotel )</p>  |                                  |                                   |
| <p>SCALE<br/>         1:200@A3</p>  | <p>DRAWN BY<br/>         MWV</p> | <p>DATE<br/>         21.11.23</p> |
| <p>DRAWING No.<br/>         231121-H-001</p>  |                                  | <p>REV</p>                        |



3 The Old Commercial Court St. Eboracry CT12 1GU  
 Tel: 01753 672205 Email: sales@cad.solutions.com