



Section AA

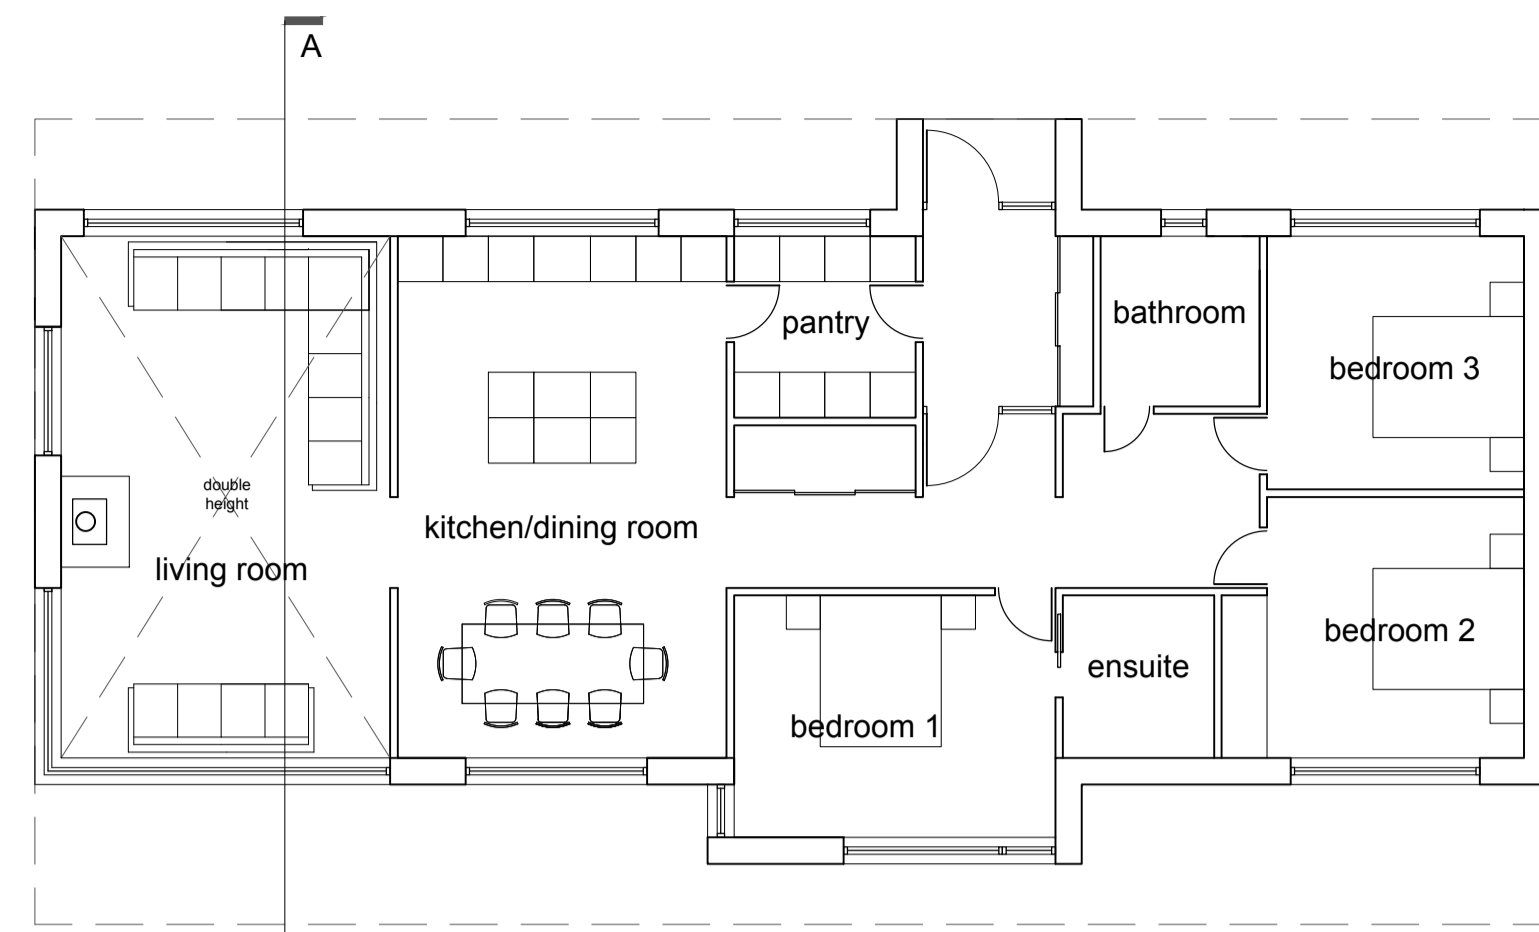


138m²

Ground Floor

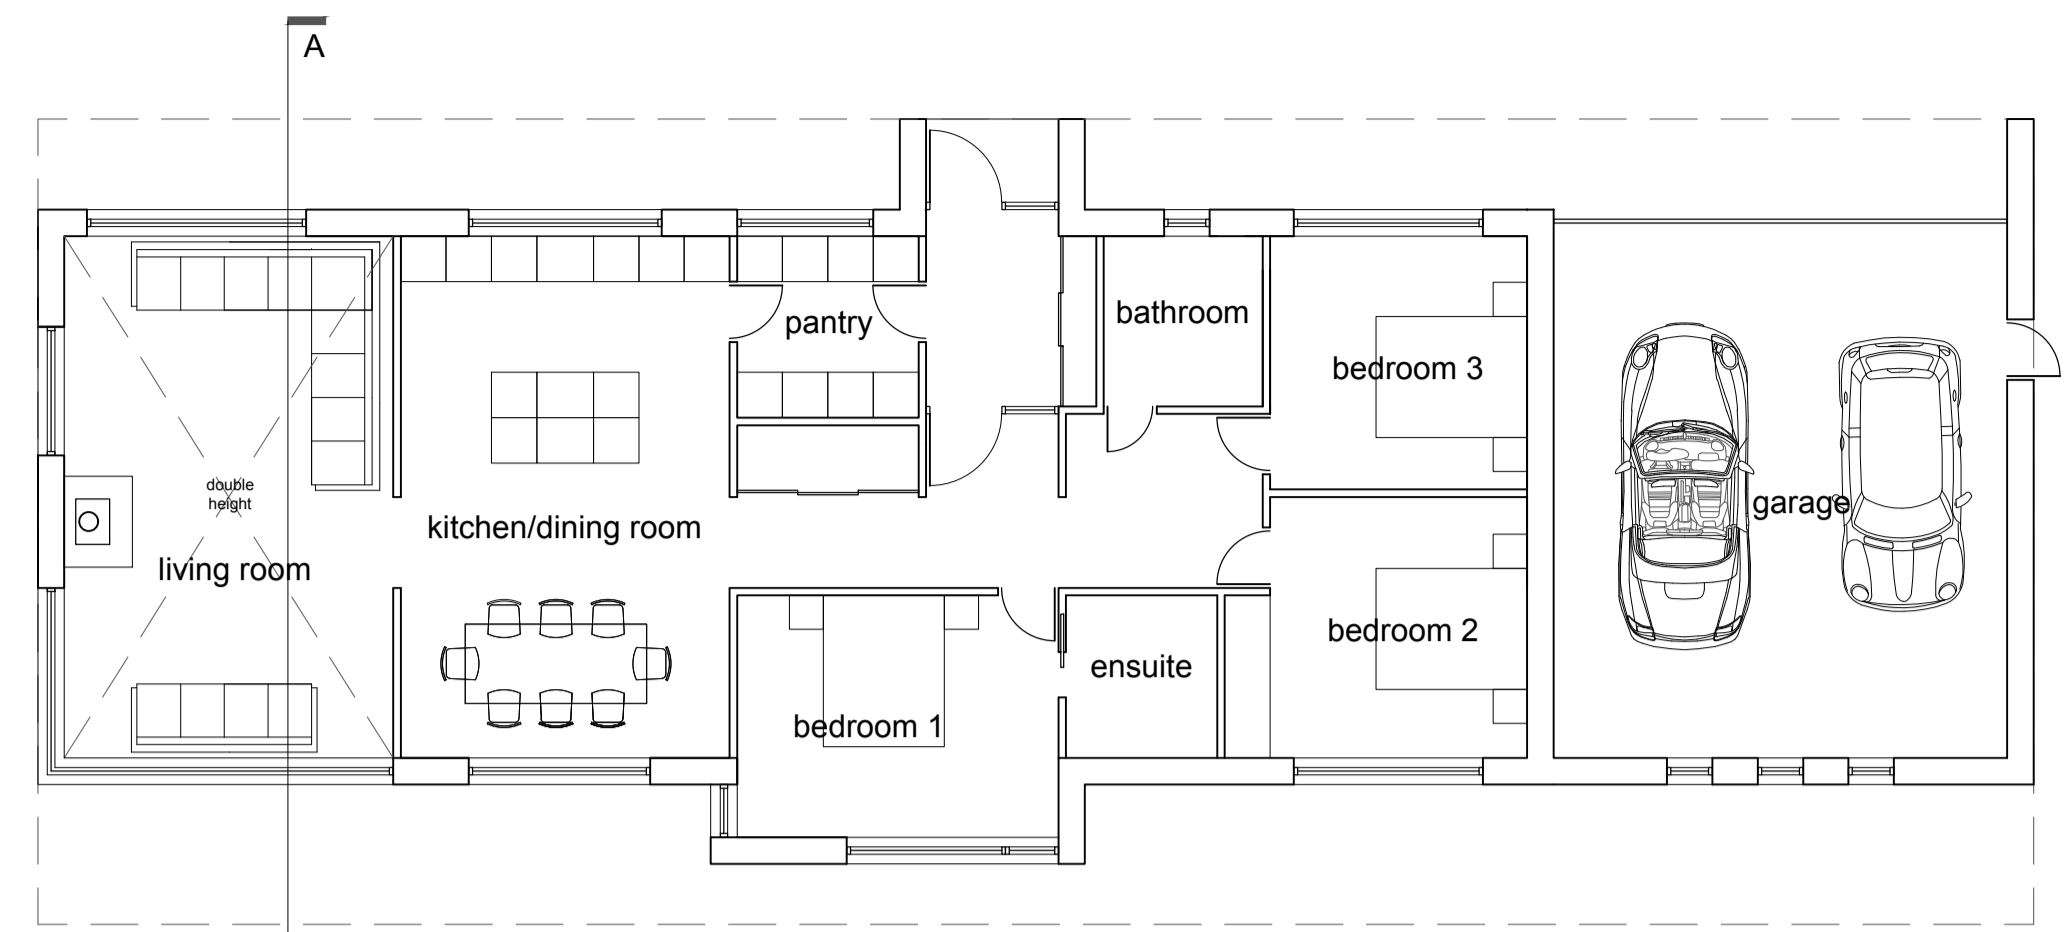


138m²


Ground Floor

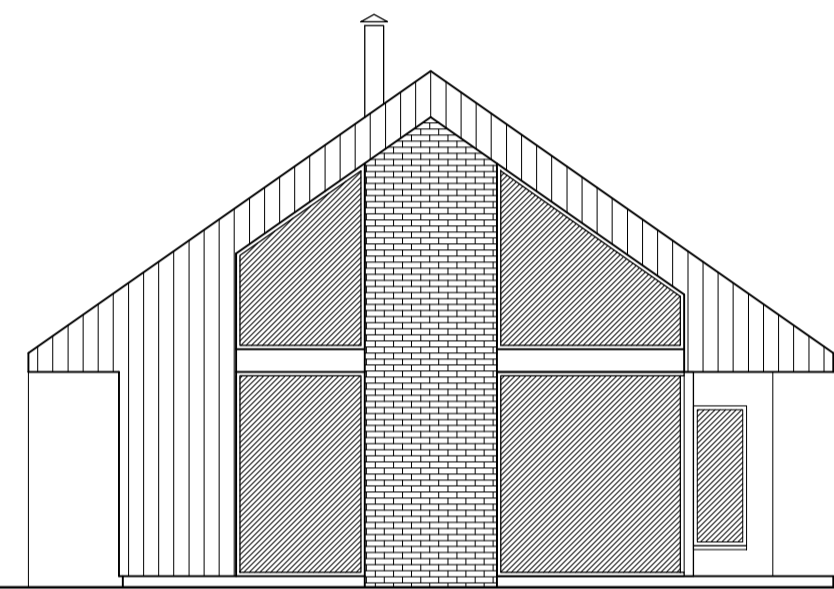


West Elevation

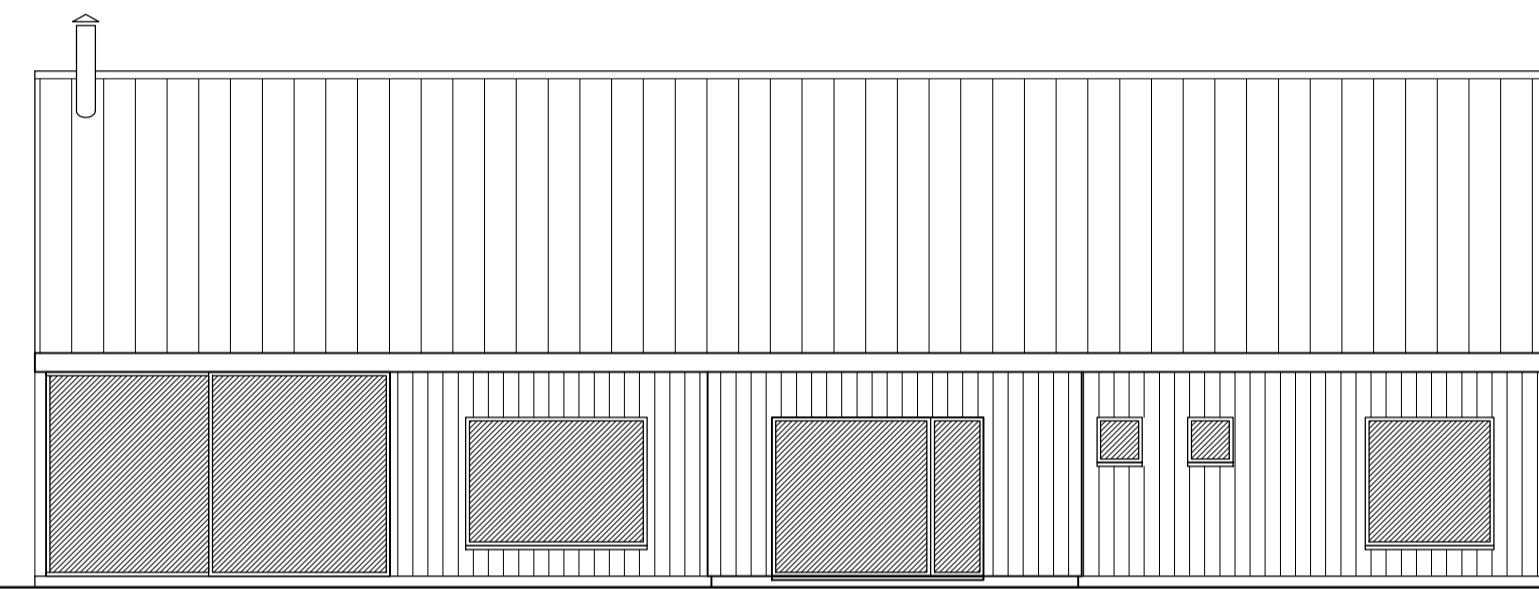


South Elevation

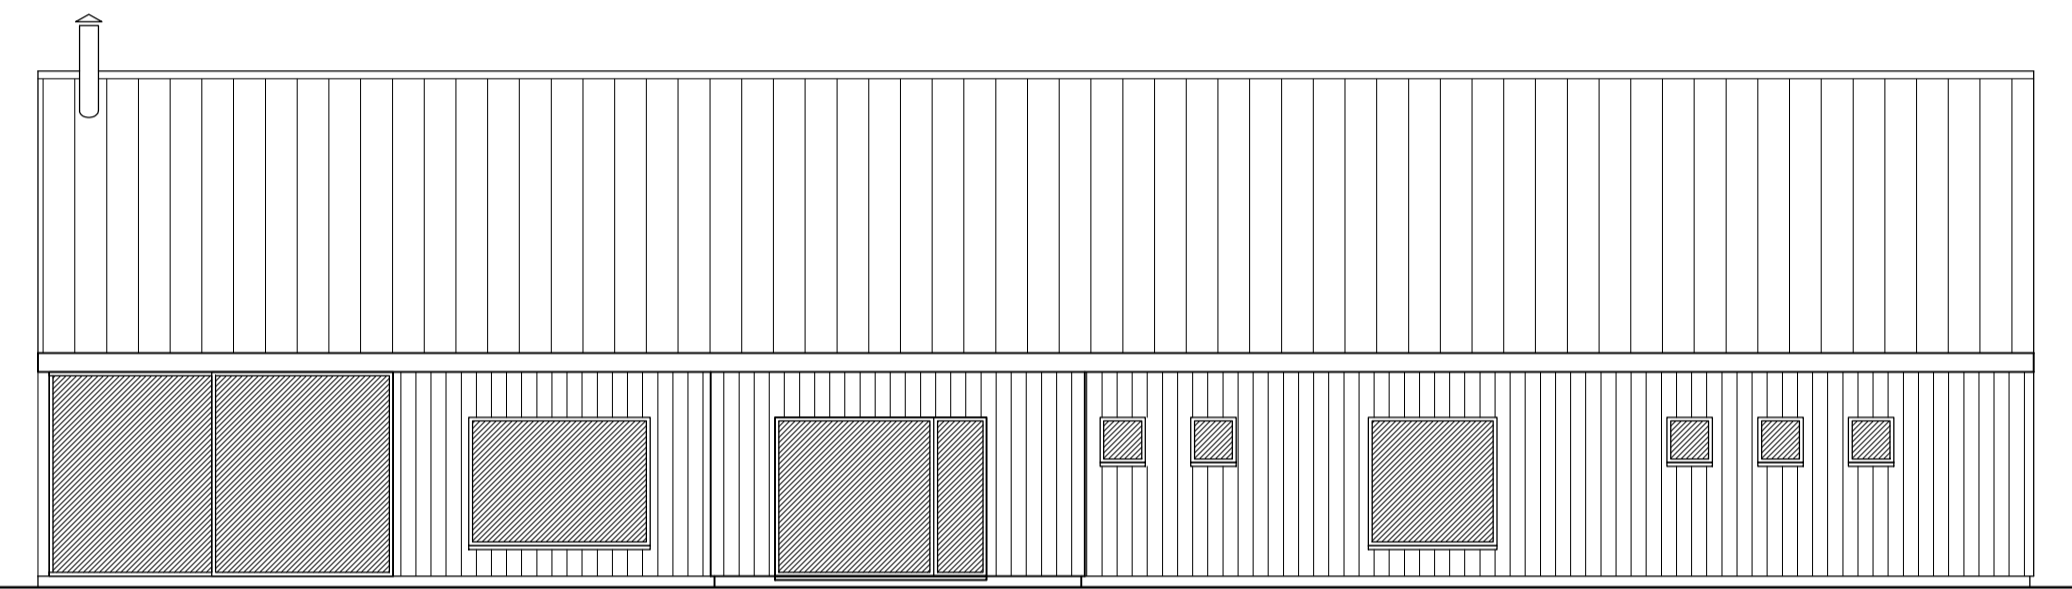


South Elevation

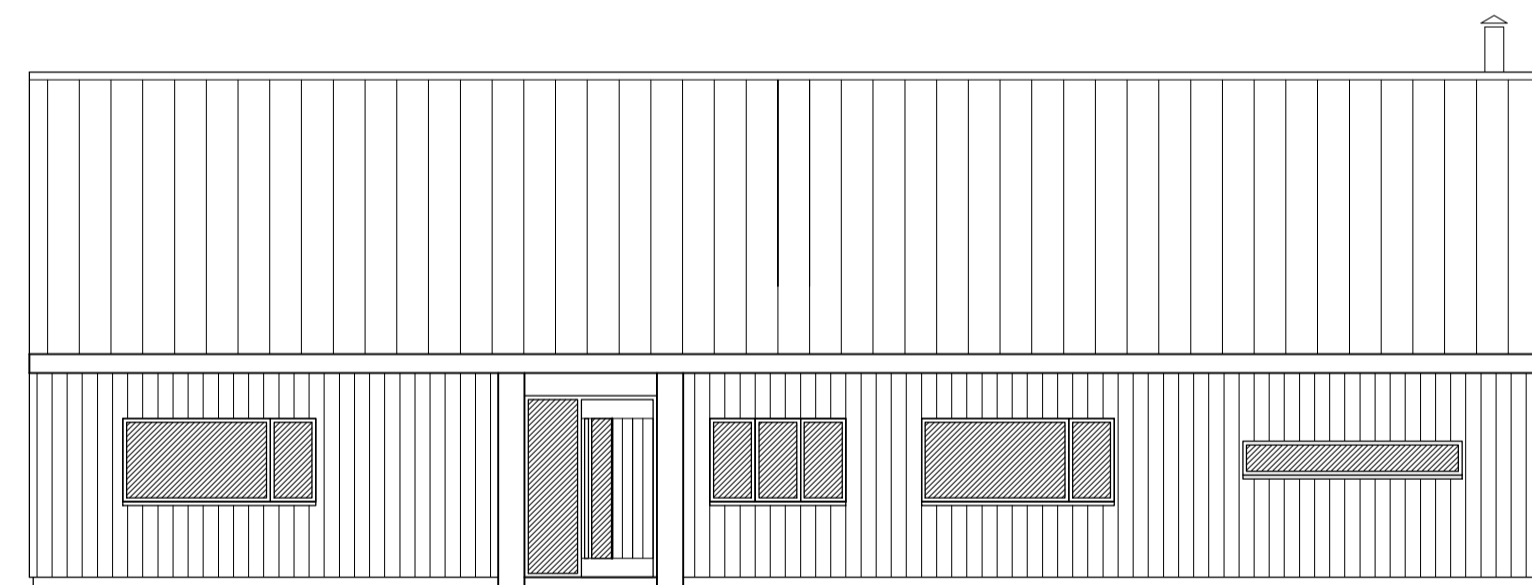


North Elevation

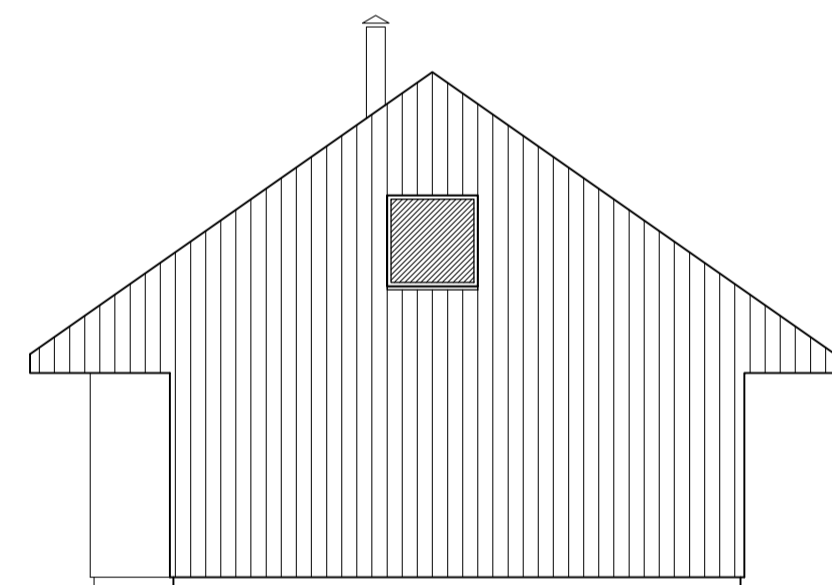

East Elevation

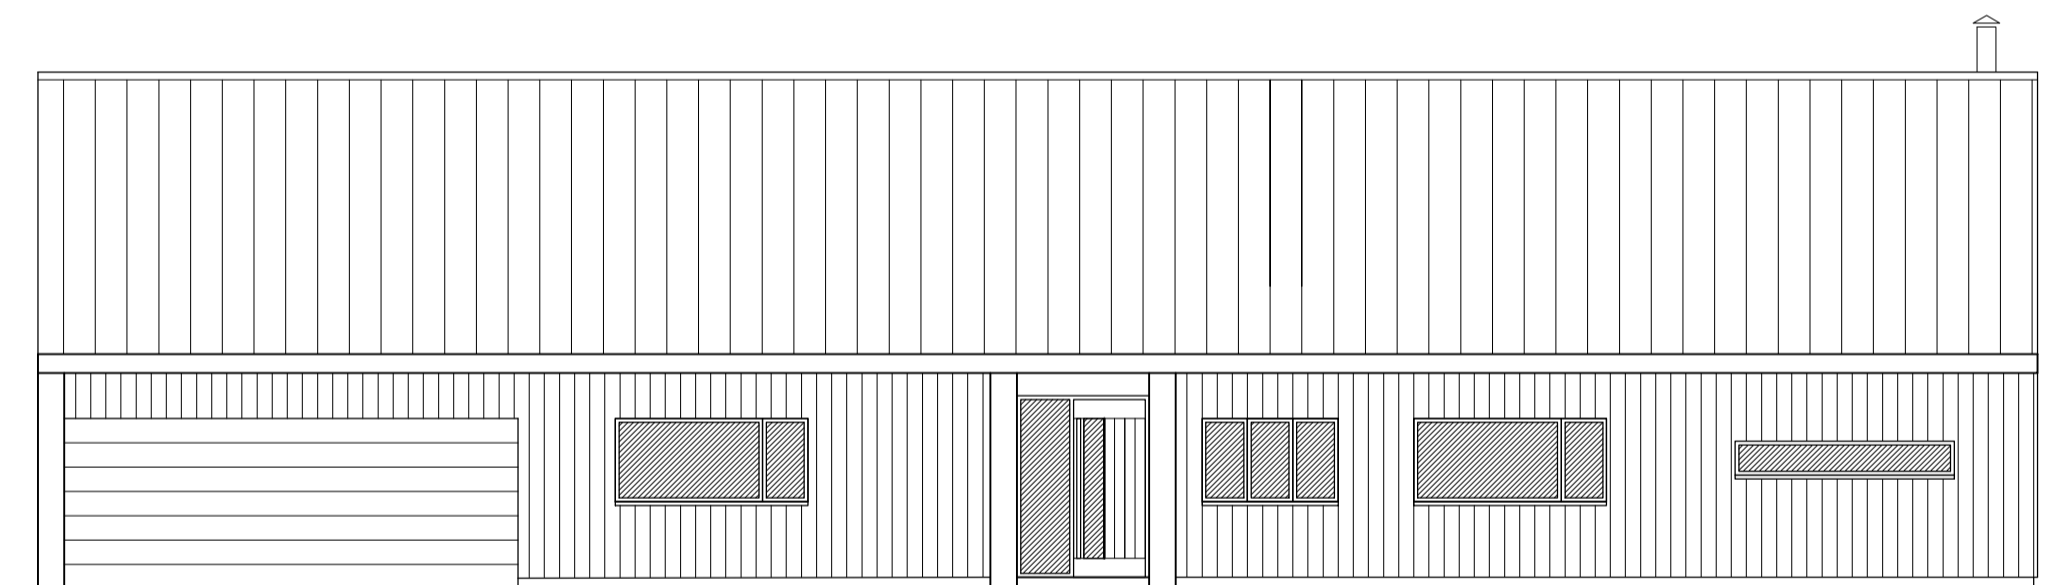


North Elevation

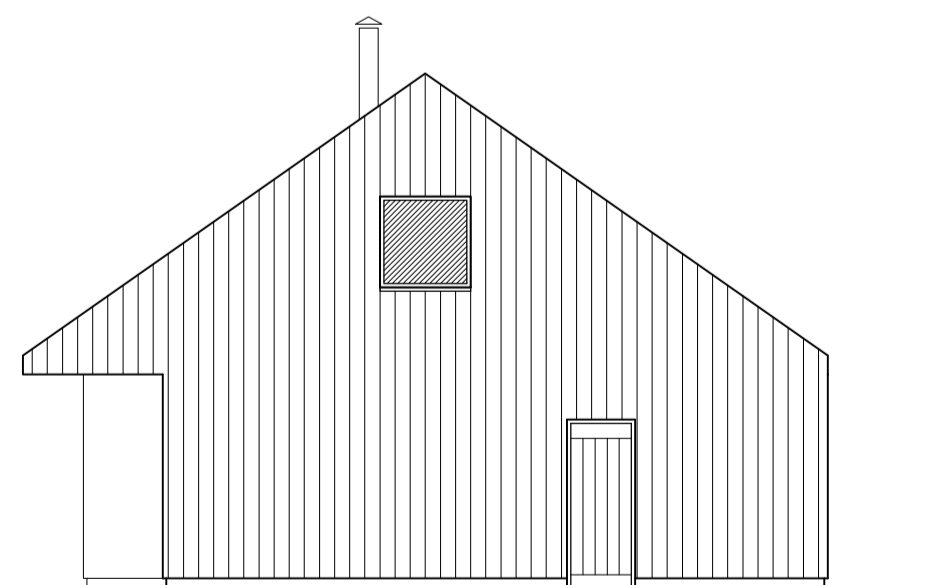


East Elevation


Plot 1

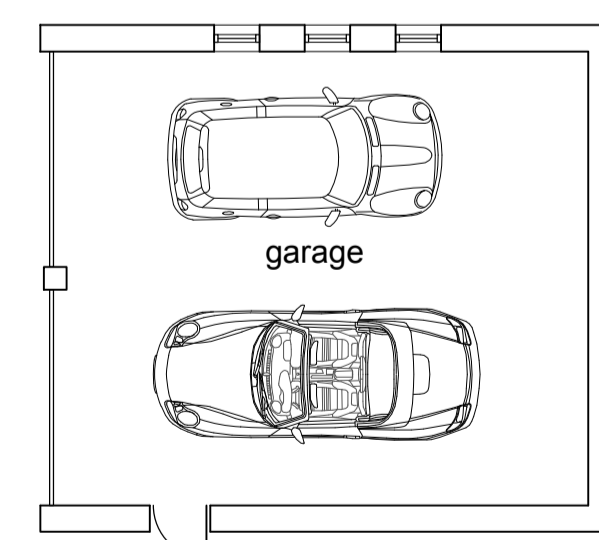


Floor Plan

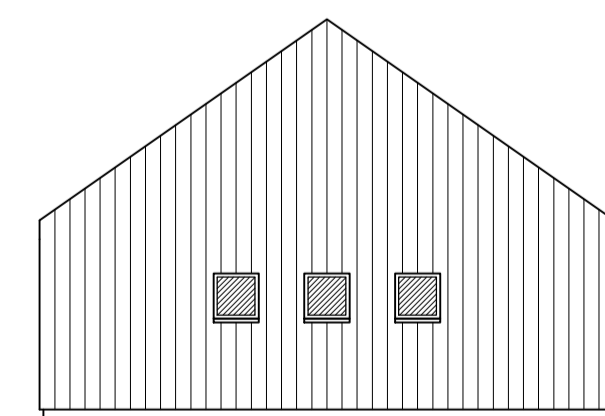


North Elevation

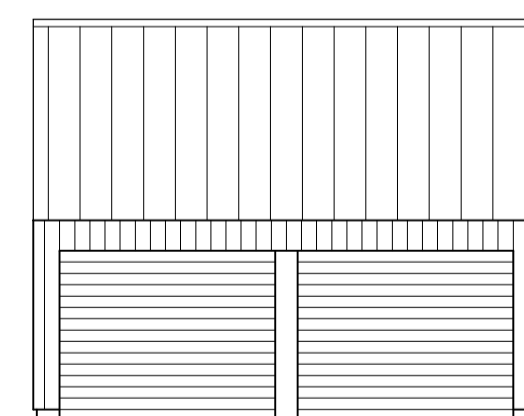

West Elevation

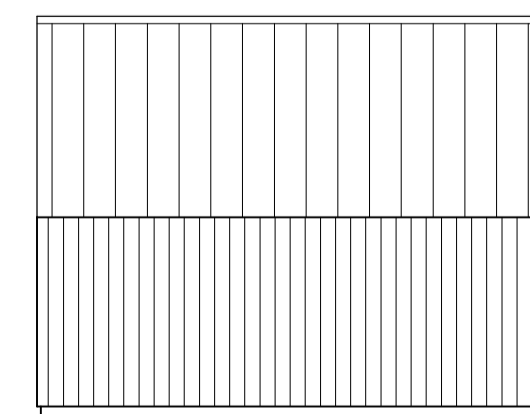

East Elevation

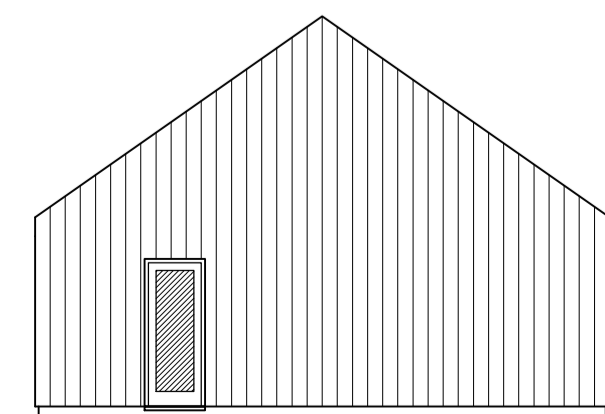

South Elevation

GARAGE PLAN & ELEVATIONS

Plot 2

Date	Revision	Description	Drawn	Checked

peterwellsarchitects
Ferry Quay House, Ferry Quay, Woodbridge, Suffolk, IP12 1BW - 01394 799299 - info@peterwellsarchitects.co.uk

Project :	Barn Conversions, Little Bealings, Woodbridge, Suffolk, IP13 6LT			
Drg. Title :	Plots 1 & 2 - Plans, Section & Elevations. Plot 1 - Garage Plan & Elevations.			
Client :	Mr J. Blundell	Drg. Status :	Planning	
Date :	Nov. 2023	Scale :	1:100 @ A1	Drg. No. : PW1257_PL301
				Revision : .

DISCLAIMER: This drawing was prepared for the Client, Project & Site stated below and for the purposes set out in the Project Particulars. Peter Wells Architects accepts no responsibility whatsoever should the drawing be used by any other person, on any other site or for any other purpose than those stated. This drawing is to be read in conjunction with all relevant drawings and specifications. ALL MEASUREMENTS ARE TO BE CHECKED ON SITE, AND ANY DISCREPANCIES REPORTED TO PETER WELLS ARCHITECTS.

© Copyright Peter Wells Architects 2023