


All dimensions to be checked on site by contractor prior to preparation of shop drawings and commencement of work on site.

Responsibility is not accepted for errors made by others in scaling from this drawing. All construction information should be taken from figured dimensions only (unless stated otherwise).

This drawing and the copyrights and patents therein are the property of Apex Architecture Ltd and may not be used or reproduced without consent.


This drawing is to be read in conjunction with all relevant consultant's drawings/documents and any discrepancies or variations are to be notified to Apex Architecture Ltd before the affected work commences.

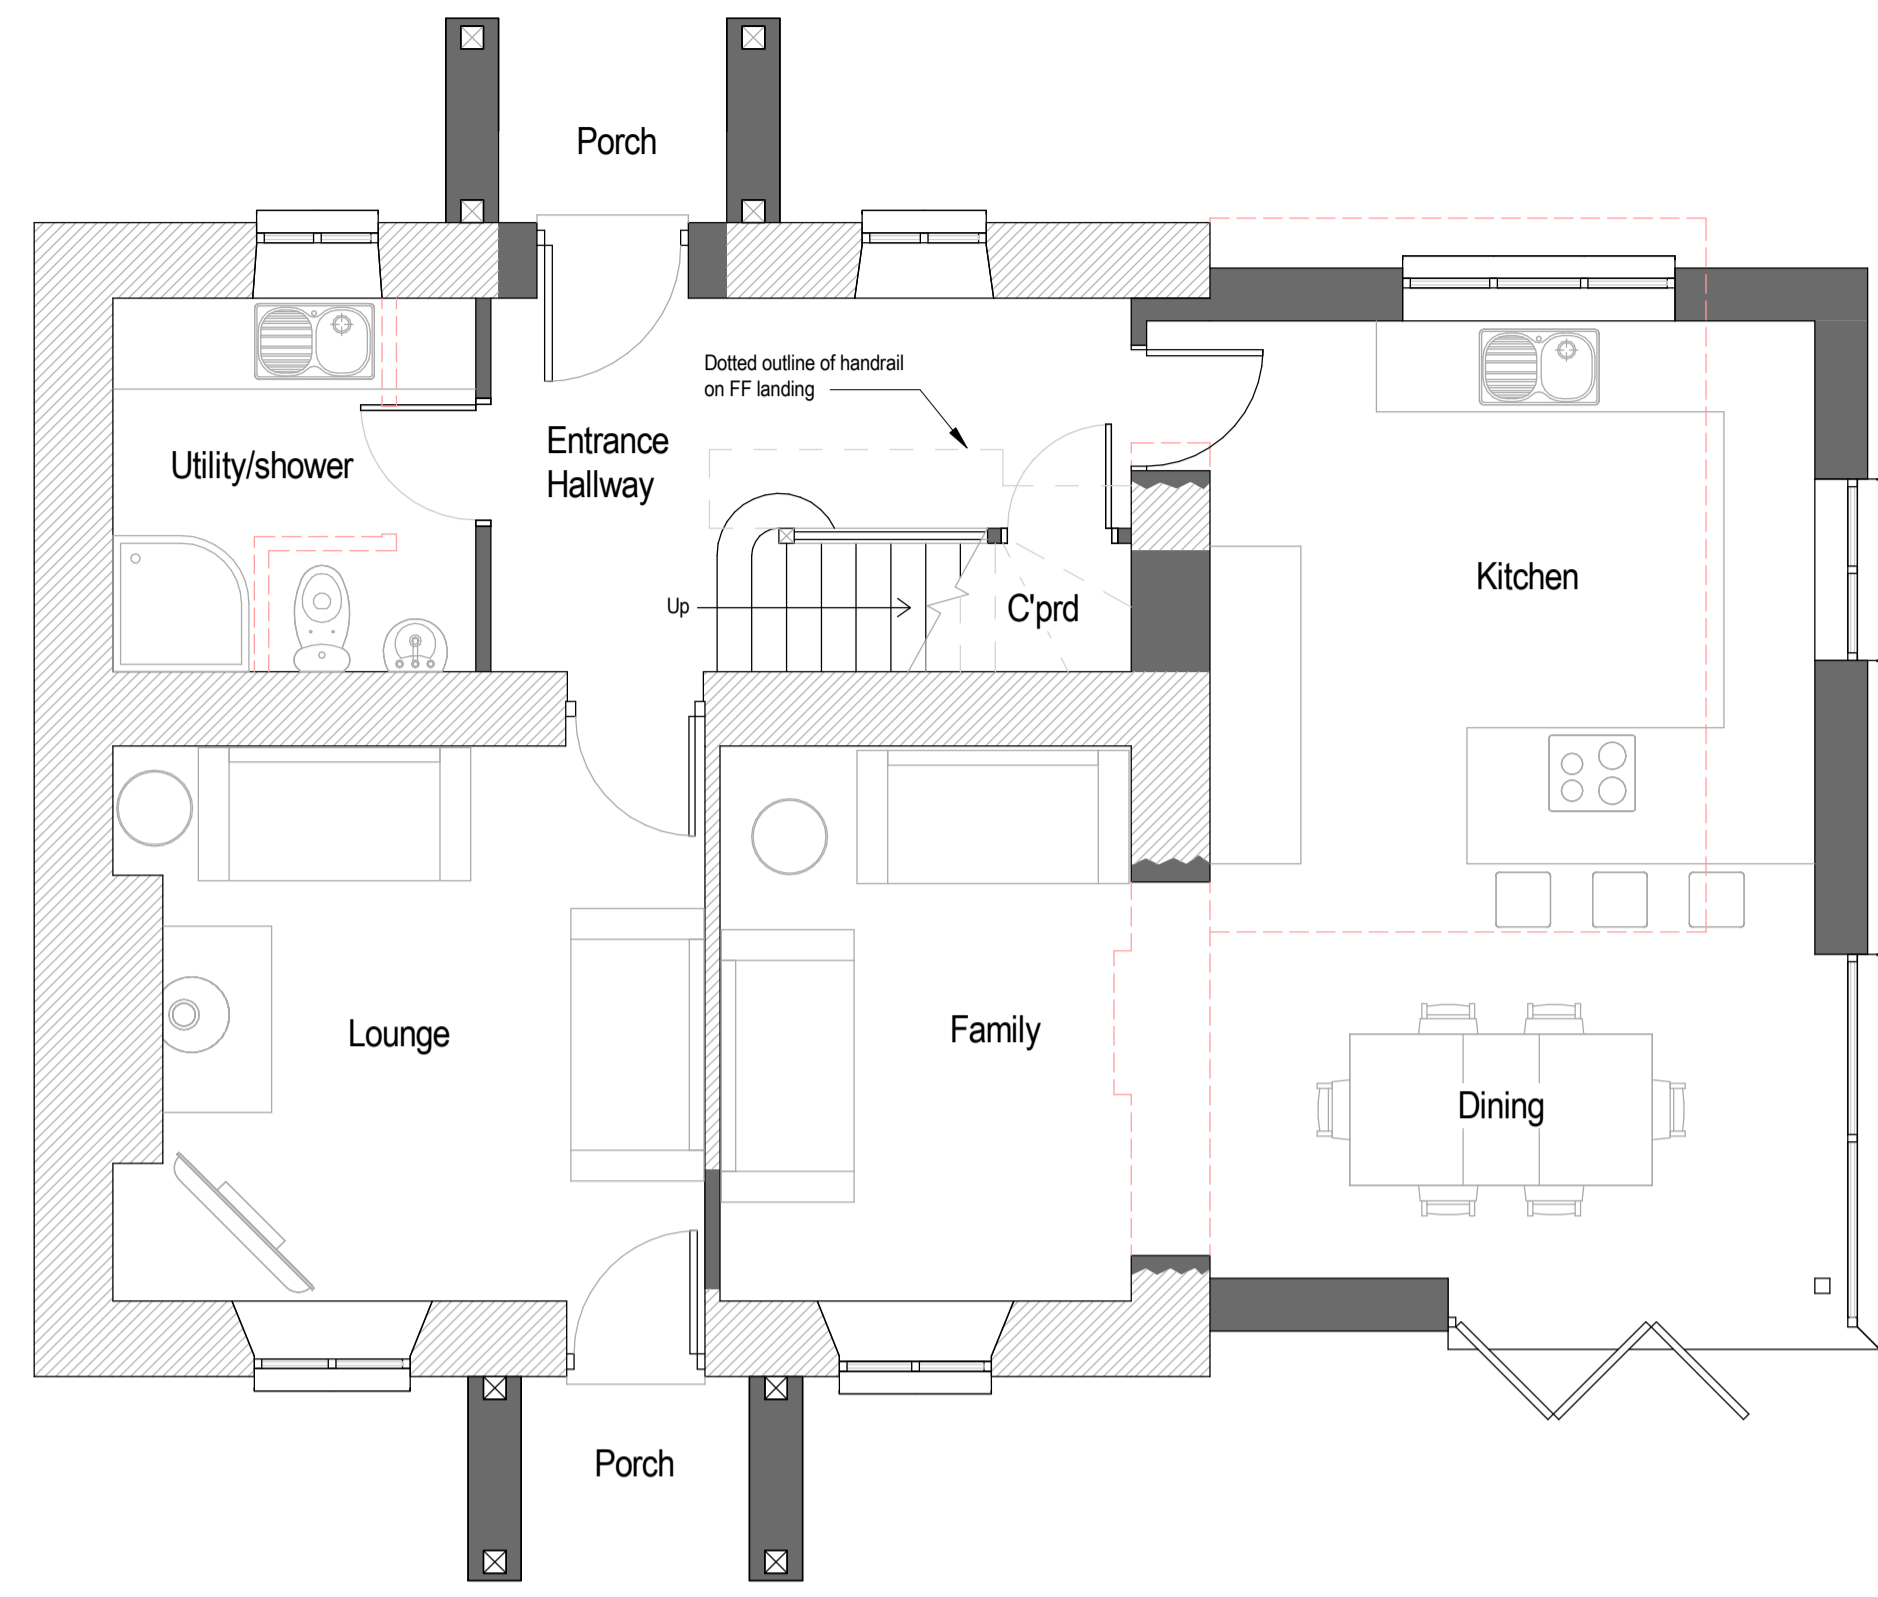

GROUND FLOOR PLAN
SCALE 1:50



FRONT ELEVATION - South East
Scale 1:100

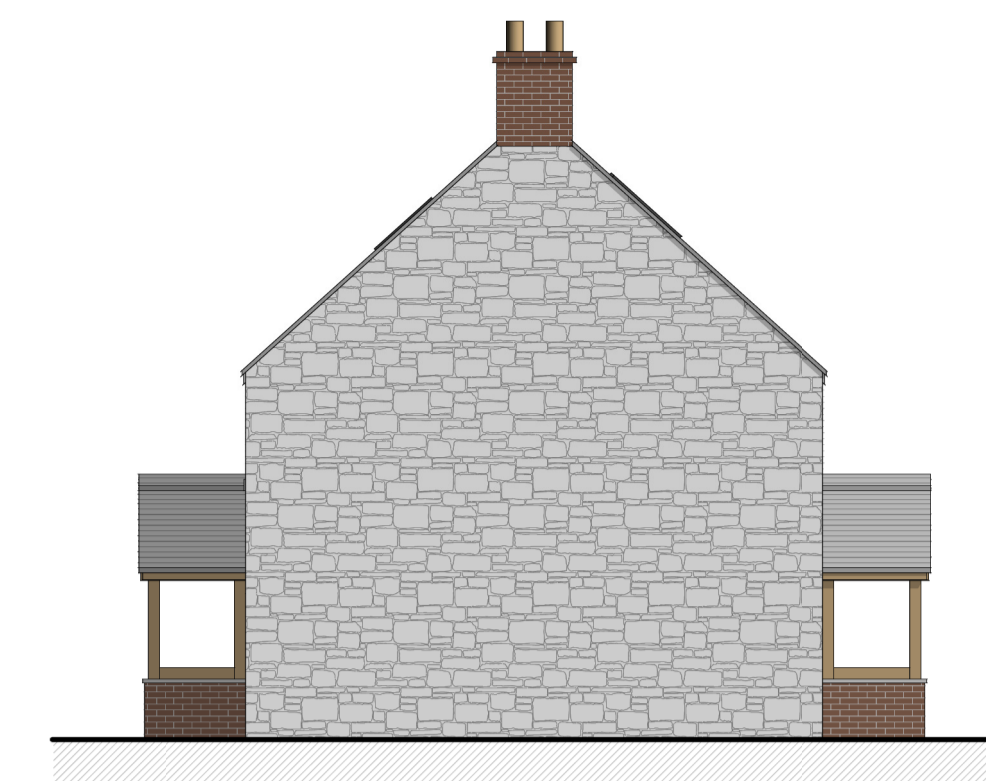


SIDE ELEVATION - North East
Scale 1:100




REAR ELEVATION - North West
Scale 1:100



SIDE ELEVATION - South West
Scale 1:100

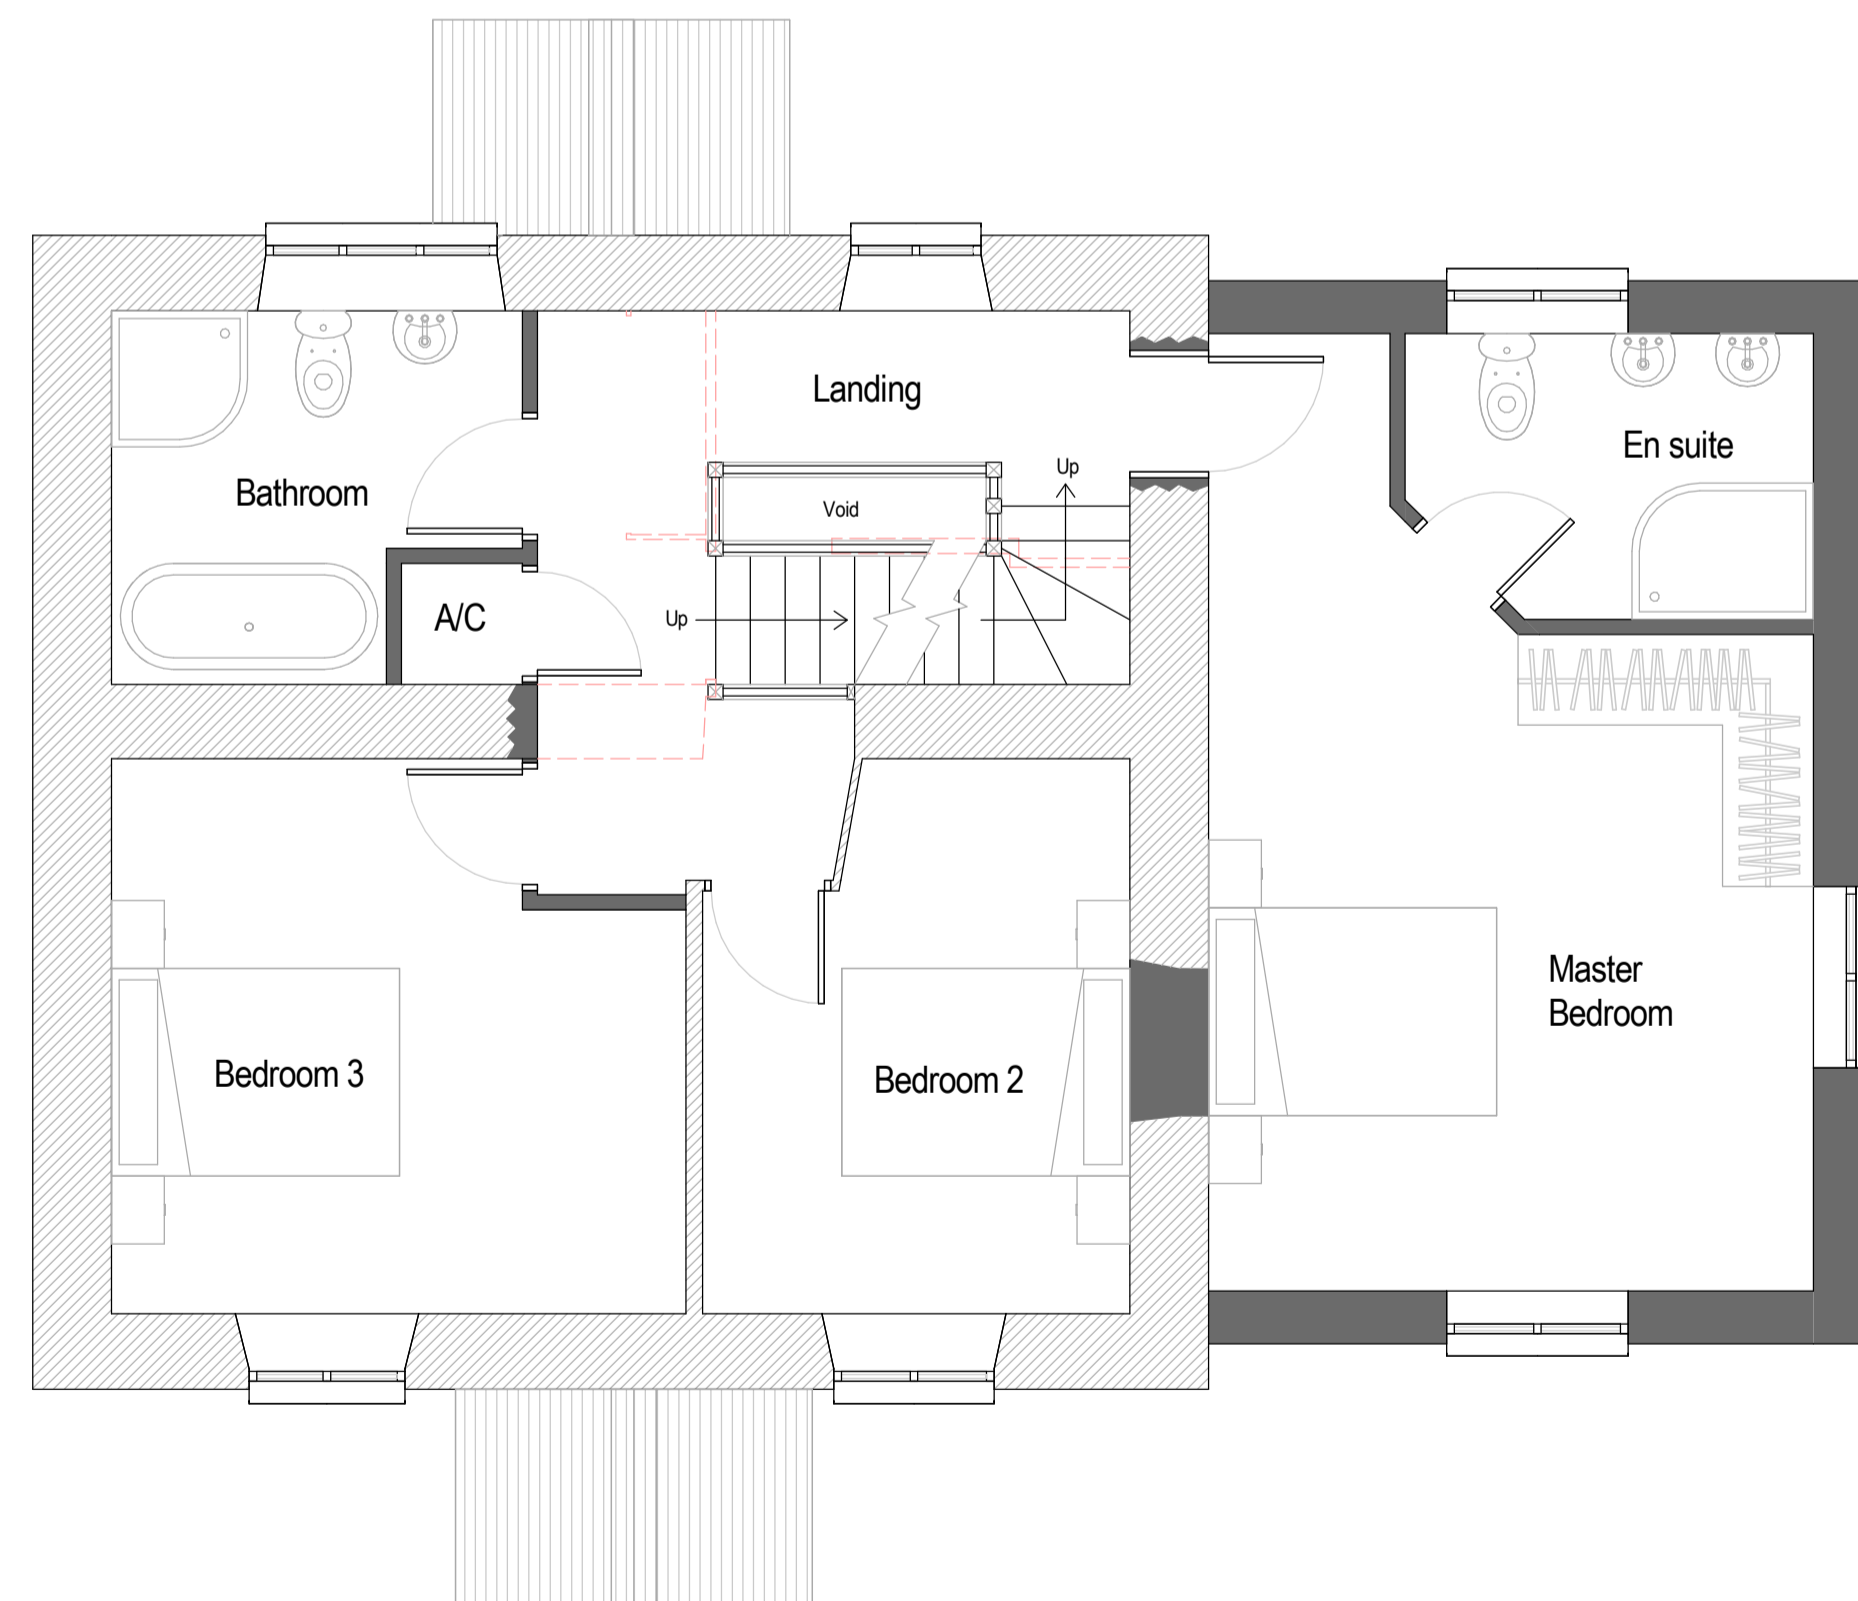

FIRST FLOOR PLAN
SCALE 1:50

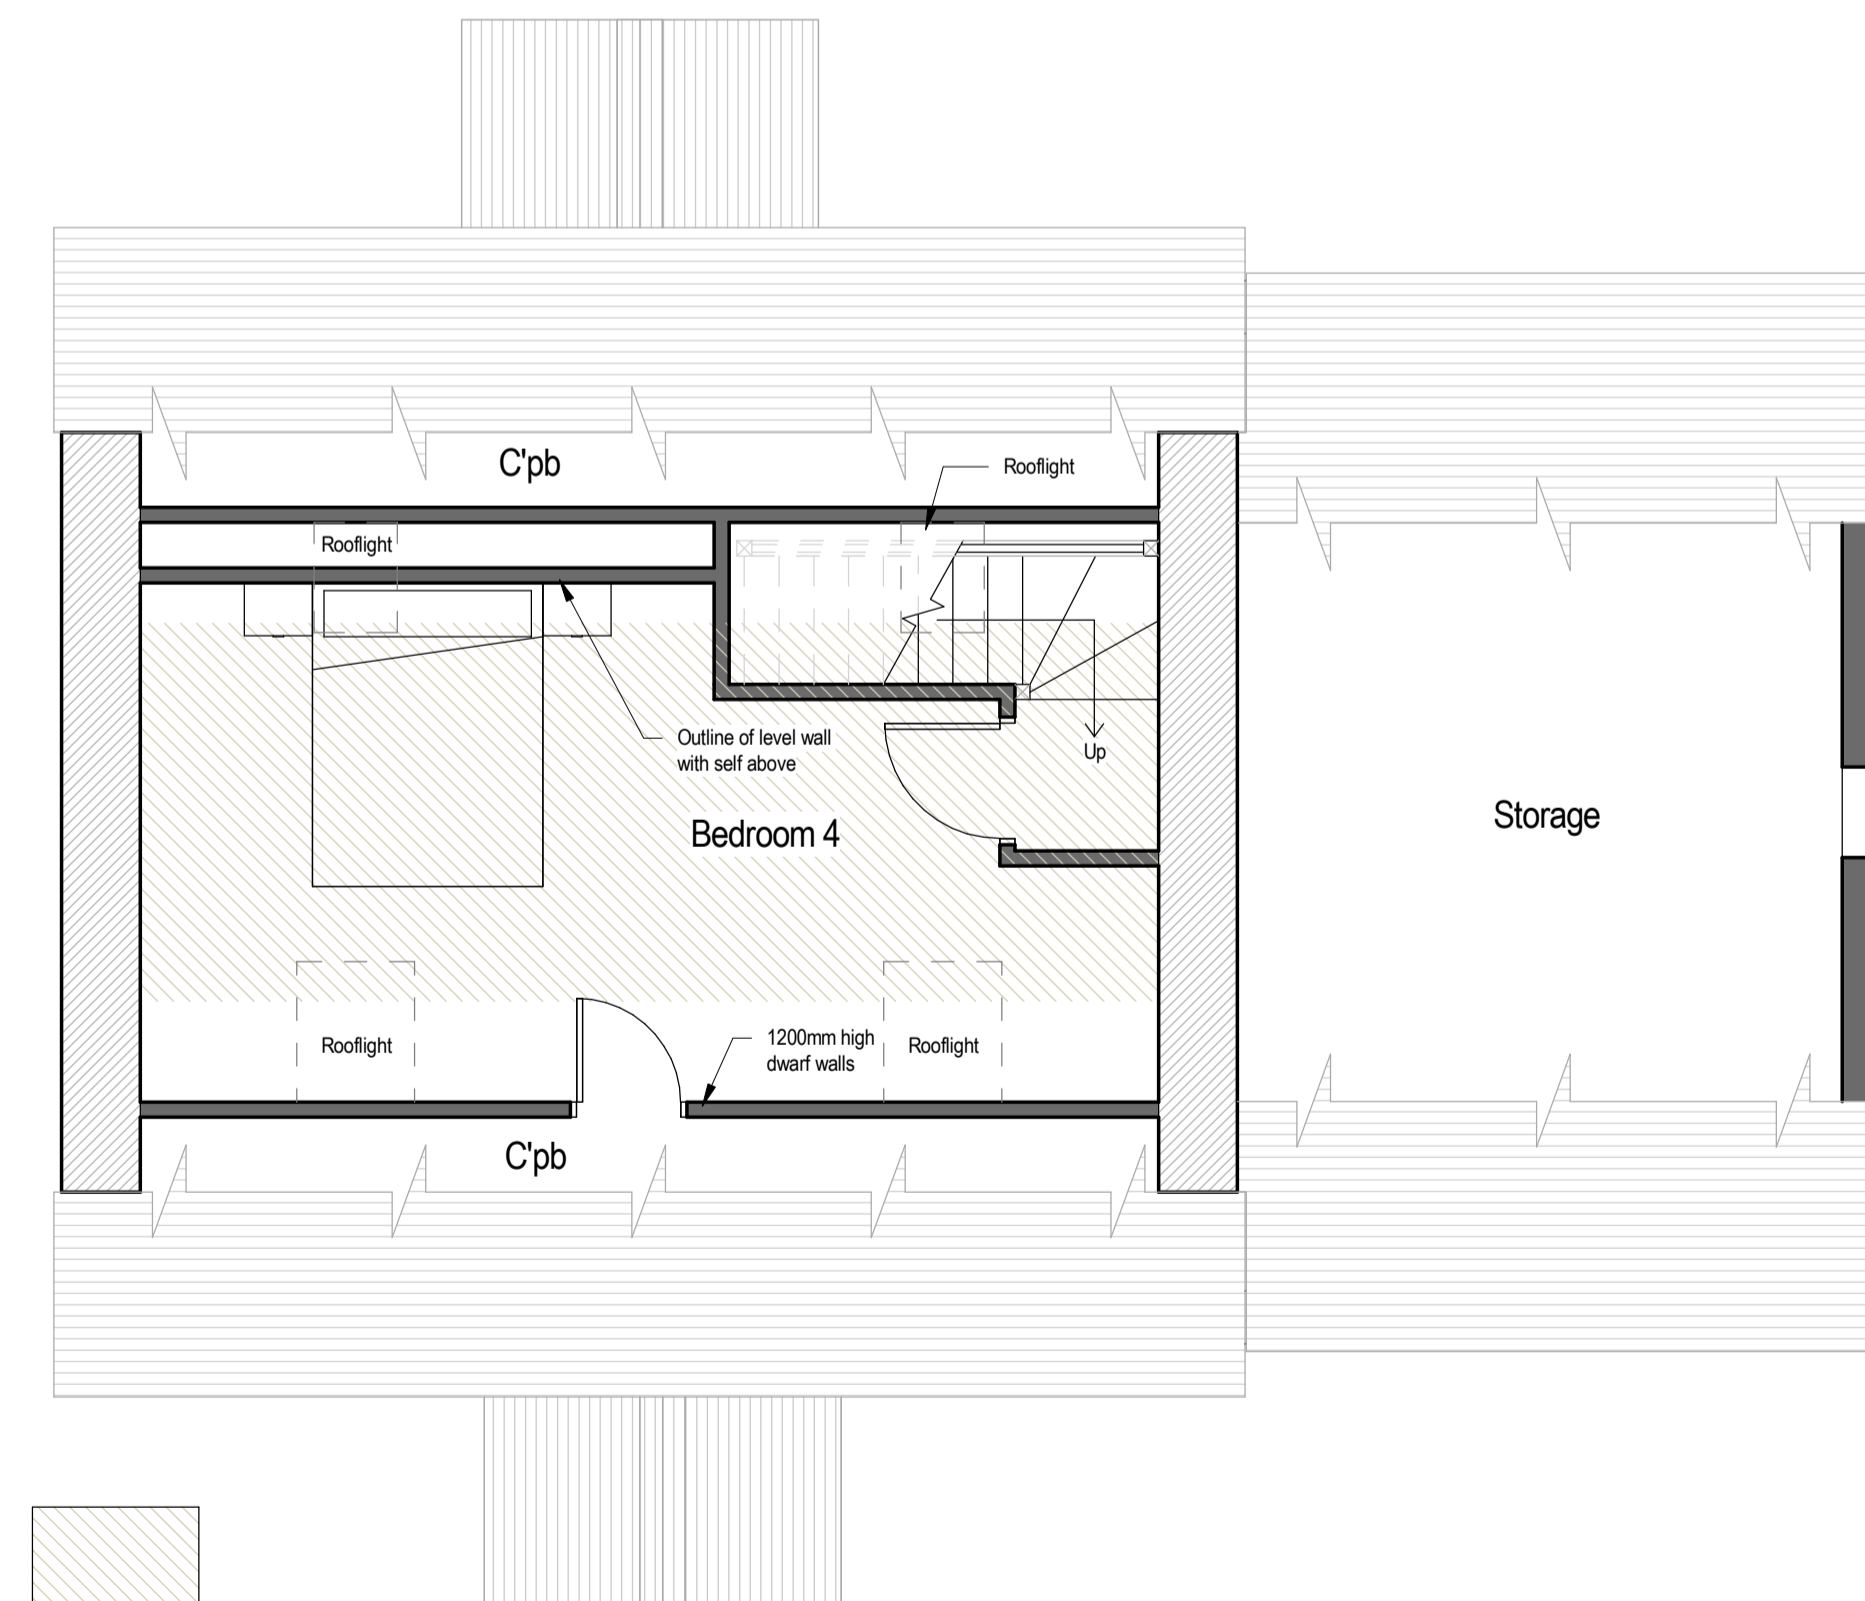

SECOND FLOOR PLAN
SCALE 1:50

Indicates zone of 1800mm head height and above



VISUAL SCALE 1:50 @ A1



VISUAL SCALE 1:100 @ A1

Revision	Date	Description	Drawn by
A	07/09/2023	Client amendments to initial scheme	TWB
B	21/09/2023	Client amendments	TWB
C	01/12/2023	Client amendments	TWB



The Site, 24 Chosen Rd, Cheltenham, GL51 9LT
Oak House, Aylburton, Gloucestershire, GL15 6ST
WyeStone Business Park, Monmouth, NP25 3SR

01242 650 980
01584 516 161
01600 800 101

Client
Mr & Mrs A. Moore

Project
Marians Lodge,
Berry Hill, Coleford,
Glos, GL16 8QN

Title
Proposed Floor Plans & Elevations

Job No. AA782ml Drawing No. 200 Revision C

Scale at A1 As indicated Issue Planning Date August 2023

www.apexarchitectureltd.com info@apexarchitectureltd.com