


**GENERAL NOTES**

- ALL DIMENSIONS AND LEVELS TO BE CHECKED ON SITE PRIOR TO THE COMMENCEMENT OF ANY FABRICATION OF BUILDING WORKS.
- ANY DISCREPANCIES ARE TO BE REPORTED TO JW RESIDENTIAL DESIGN AND PLANNING CONSULTANTS LTD BEFORE ANY WORK COMMENCES.
- THIS DRAWING SHOULD NOT BE SCALED TO ASCERTAIN ANY DIMENSIONS. WORK TO FIGURED DIMENSIONS ONLY.
- WHERE APPLICABLE, DIMENSIONS AND DETAILS TO BE READ IN CONJUNCTION WITH SPECIALIST CONSULTANTS DRAWINGS. ANY DISCREPANCIES TO BE HIGHLIGHTED TO THE CONTRACTOR PRIOR TO THE COMMENCEMENT OF ANY FABRICATION OR BUILDING WORK.
- THIS DRAWING SHOULD NOT BE REPRODUCED WITHOUT WRITTEN PERMISSION FROM JW RESIDENTIAL DESIGN AND PLANNING CONSULTANTS LTD.
- JW RESIDENTIAL DESIGN AND PLANNING CONSULTANTS LTD CAN NOT BE RESPONSIBLE FOR THE ACCURACY OR SCALE OF BASE PLANS SUBMITTED TO THEM.
- THE OWNER AND OR MAIN CONTRACTOR ARE RESPONSIBLE FOR OBTAINING ALL NECESSARY SERVICES INFORMATION FOR WATER SUPPLY PIPES & WATER MAINS, FOUL & SURFACE WATER DRAINS AND SEWAGE PIPES, GAS SUPPLY AND MAIN PIPES, ELECTRICITY SUPPLY & MAIN CABLES (UNDERGROUND OR ABOVE GROUND AND ALL TELECOMS AND I.T. EQUIPMENT ON OR IMMEDIATELY AROUND THE SITE AND WHICH MIGHT BE EFFECTED BY THE PROPOSED BUILDING WORKS). ANY SERVICES INDICATED ON THE DRAWINGS AND THEIR POSITION AND SIZE ETC.. MUST BE CHECKED AND ESTABLISHED BY THE MAIN CONTRACTOR. IT WILL BE NECESSARY FOR THE CONTRACTOR TO EITHER ALLOW A CONTINGENCY FOR THE POSSIBLE MOVING OF SERVICES OR NOTING EXCLUSIONS IN THEIR TENDER.

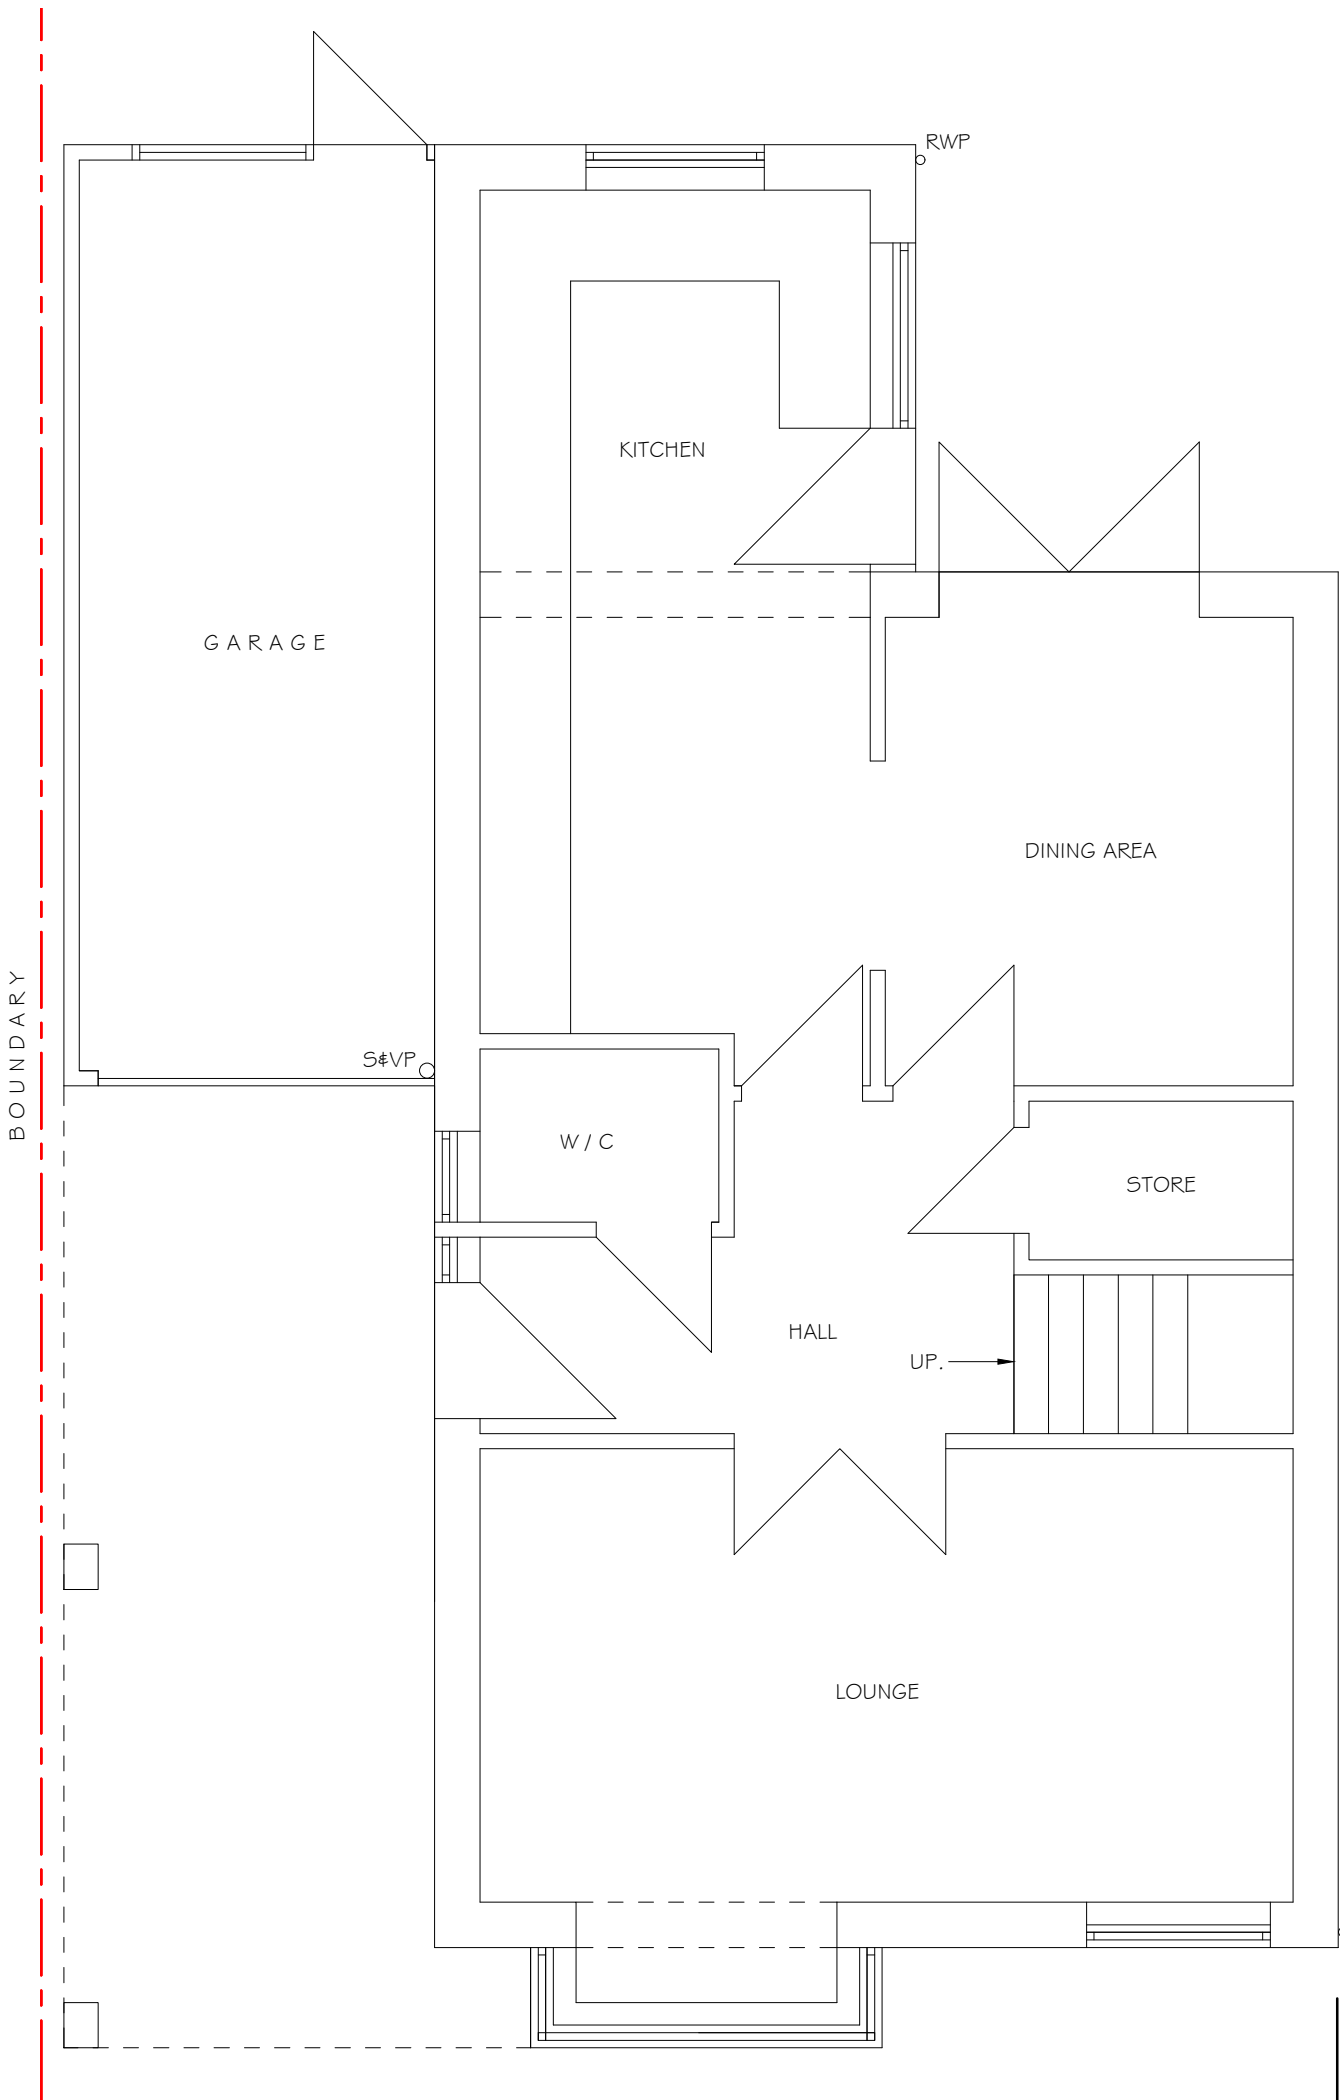

**EXISTING GROUND FLOOR PLAN**  
1:50

**DRAWING ISSUED FOR  
PLANNING APPROVAL  
03-12-2023**

**JW RESIDENTIAL DESIGN AND  
PLANNING CONSULTANTS LTD**



9 PADDOCK CLOSE, DRIGHLINGTON BD11 1LD  
jw-residential-design@outlook.com Mob :- 07393956283

**PROJECT**  
PROPOSED PART SINGLE STOREY REAR  
EXTENSION, 29 WENTWORTH DRIVE,  
CROFTON WF4 1LH  
Mr. P. Foster

**TITLE**  
EXISTING GROUND FLOOR PLAN

<b>SCALE</b>	1:50 @ A3	<b>DRAWING No.</b> 23-065-03
<b>DRAWN BY</b>	J.W	
<b>DATE</b>	NOV 2023	
<b>REVISIONS</b>		