


THIS DRAWING SHOULD BE READ IN CONJUNCTION WITH ANY OTHER RELEVANT DRAWINGS AND THE CONSTRUCTION MANUAL. THE BUILDER SHOULD CHECK ALL LEVELS AND SITE DIMENSIONS BEFORE WORK STARTS AND NOTIFY SCANDIA OF ANY DISCREPANCY IF IN DOUBT PLEASE ASK

© COPYRIGHT IN THIS DRAWING AND WORK EXECUTED IS AND REMAINS THE PROPERTY OF SCANDIA-HUS LIMITED AND OR ITS SUBSIDIARIES IN ACCORDANCE WITH THE PROVISIONS OF THE COPYRIGHT ACT. PERMISSION TO PRODUCE COPIES OR MODIFIED DRAWINGS IN WHOLE OR IN PART FOR ANY PURPOSE SHOULD BE OBTAINED FROM SCANDIA-HUS LIMITED & ANY SUCH REPRODUCTIONS SHOULD INCLUDE THIS & THE FOREGOING STATEMENT

REV	DESCRIPTION	DATE	DRN	CHK
A	DOOR / WINDOW CODES ADDED	22/11/23	CC	
B	G12 as window & G13 as Door	24/11/23	CC	

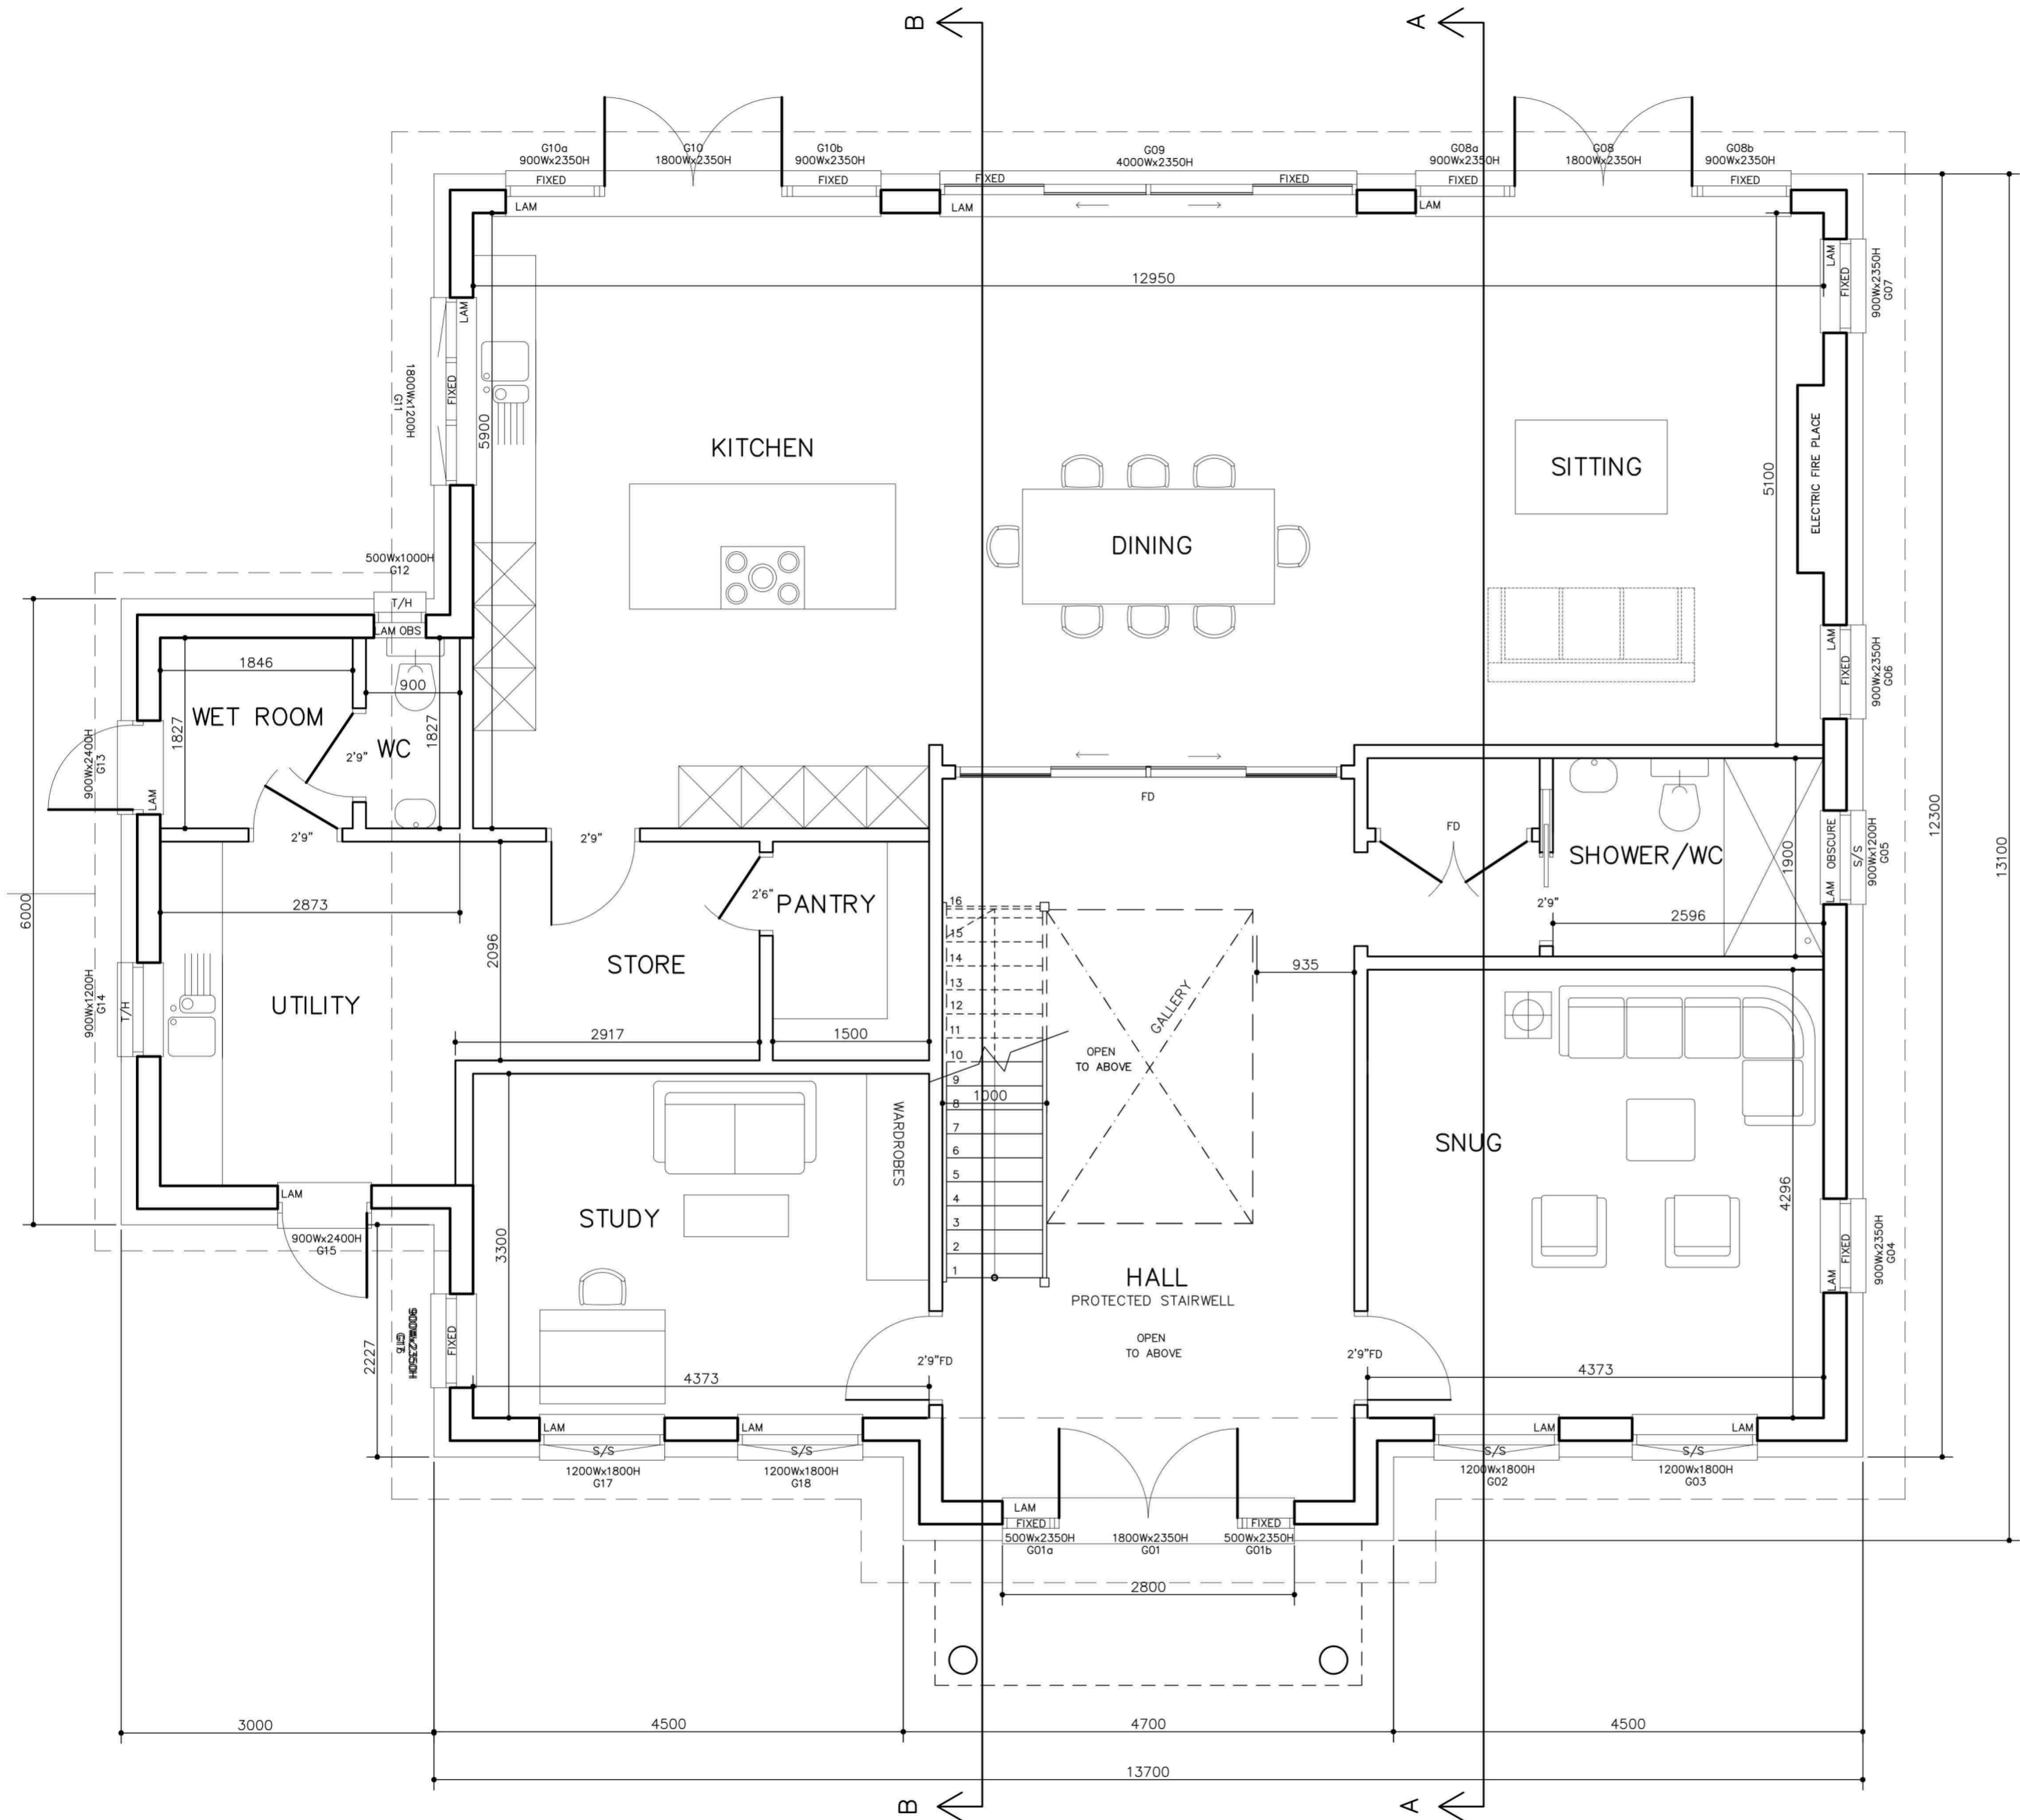

**GROUND FLOOR PLAN**  
EXTERNAL AREA = 190.27 SQ.M

**scandiahus**  
SCANDIA-HUS BUSINESS PARK,  
FELCOURT ROAD, FELCOURT, EAST GRINSTEAD,  
WEST SUSSEX, RH19 2LP - TEL 01342 838060

SITE  
FAIRINGS, CHURCH END  
ALBURY, HERTFORDSHIRE  
SG11 2JG

TITLE  
**PROPOSED DWELLING  
GROUND FLOOR PLAN**

C/No. 238117	O/No.	SCALE 1:50 @A2
DRAWN CC	DRAWING NUMBER 02	
DATE 22/08/23		REV B