



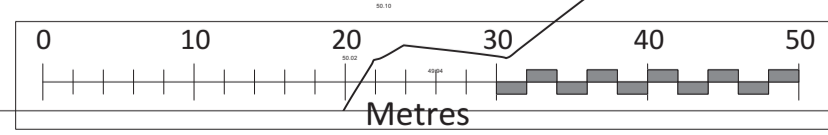

- Notes:
- TARMAC
 - BRICK SETTS
 - BRICK BLOCK PAVING
 - GRANITE SETTS
 - EXISTING TREES
 - NEW TREES
 - NEW PLANTING
 - BRICK GABION WALL
 - BRICK RETAINING WALL
 - GRASSED AREAS
 - CAR CHARGING POINTS
 - DISABLED BAYS
 - NEW SECURITY FENCING
 - EXISTING ROAD SURFACE

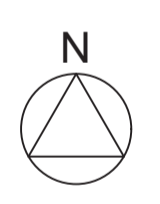

1:500

**CONDITIONS
No 10 and 17**

REVISION	DATE	AMENDMENT

ANY ORDINANCE SURVEY DATA USED IS BASED UPON THE ORDINANCE SURVEY MAP WITH THE SANCTION OF THE CONTROLLER OF HM STATUTORY OFFICE. OWNERS COPYRIGHT RESERVED. ORDINANCE SURVEY LICENSE NUMBER 1058151. NO RESPONSIBILITY CAN BE TAKEN FOR ANY RELIANCE BASED ON THE INFORMATION CONTAINED HEREIN.



SWORDERS
SURVEYORS | PLANNERS | ARCHITECTS
HERTFORDSHIRE | NORFOLK | WARWICKSHIRE | SOMERSET
Phone 01273 771188 | E-mail info@sworders.com

SCHEME: **HILLSIDE FARM, HILLSIDE LANE
GREAT AMWELL WARE HERTS SG12 9SH**

TITLE: **SITE PLAN
Discharge Conditions 10 & 17**

SCALE: 1:500	DATE: ALL	ISSUED BY: MSAM	DATE: 17.11.2023	ISSUED BY: JH	DATE: 17.11.2023
CLIENT NO: RUA1408	DRAWING No: 219502-PL- 001				

© Copyright 2023, Sworders. All rights reserved. The contents of this drawing remain the sole property of Sworders and must not be copied or reproduced without prior permission.