





Front Elevation

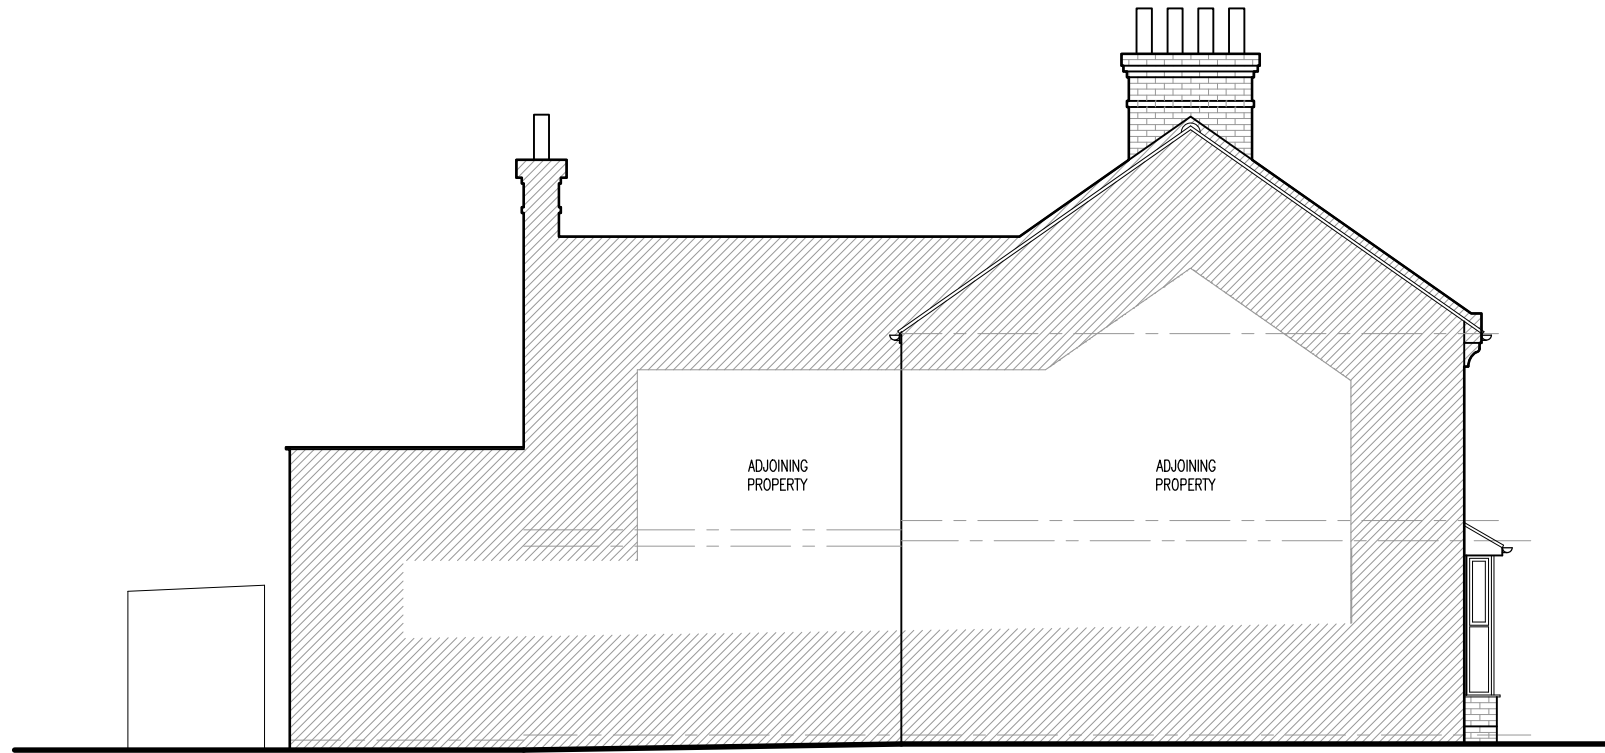

Side Elevation

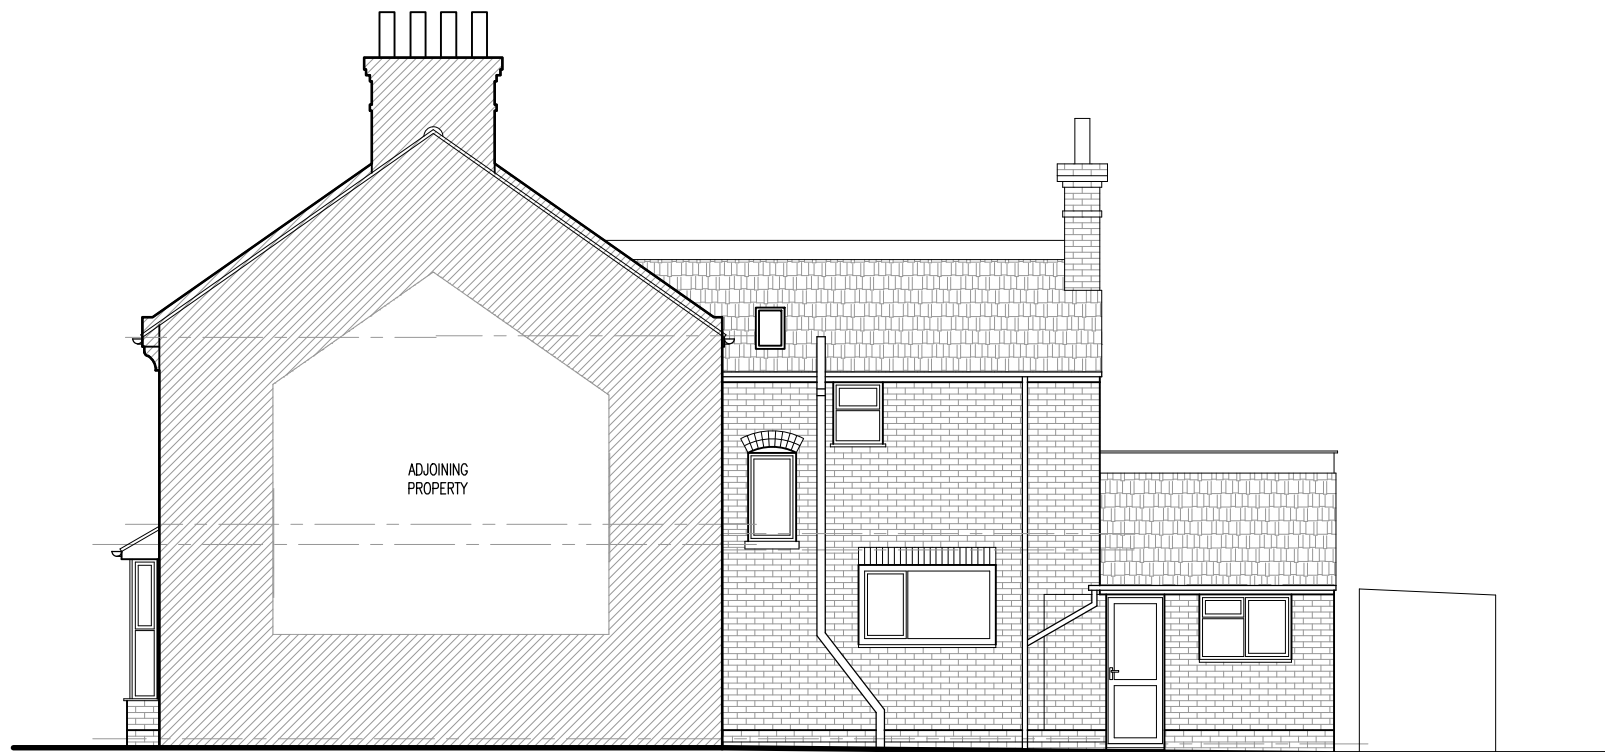

Side Elevation




Rear Elevation

NOTES:
 Do Not Scale. Except for Planning purposes
 Report all discrepancies, errors and omissions.
 Verify all dimensions on site before commencing any work on site or preparing shop drawings.
 All materials, components and workmanship are to comply with the relevant British Standards, Codes of Practice, and appropriate manufacturers recommendations that from time to time shall apply.
 For all specialist work, see relevant drawings.
 Contractor to ensure that party wall agreements are in place with adjoining properties prior to work commencing.
 Full planning and building regulations approval to be obtained prior to work commencing on site & materials ordered.

This drawing and design are copyright of Aesir Construction

REV	DATE	DESCRIPTION
-----	------	-------------

EXISTING ELEVATIONS
 Scale 1:100 @ A3

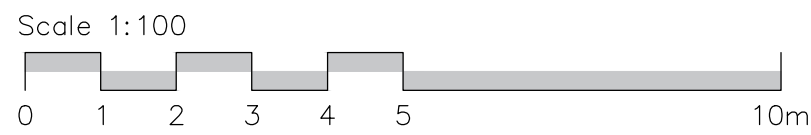

Aesir
 .construction
 PLANNING

Project // KHAN
 56 ROPER ROAD CANTERBURY

Description // EXISTING ELEVATIONS

Date // Sept 23
 Drawn By //

Drawing Number // 2309 - 04
 Rev //