

## PRELIMINARY



Rev	Date	Description	Drawn
A	05/10/2023	Site plan amended to reflect Landscape Design	MH

# Palmer+ Partners

James Witney  
5 Shipton Road, Ascott-under-Wychwood  
4 New Dwellings

23028 PL 96 A

METRES 1:500

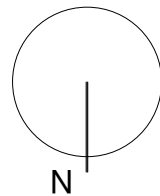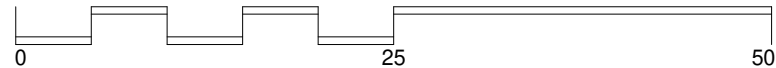

Proposed Site  
Plan

Scale 1:500 @A3  
Date: September 2023  
Drawn by: MH