

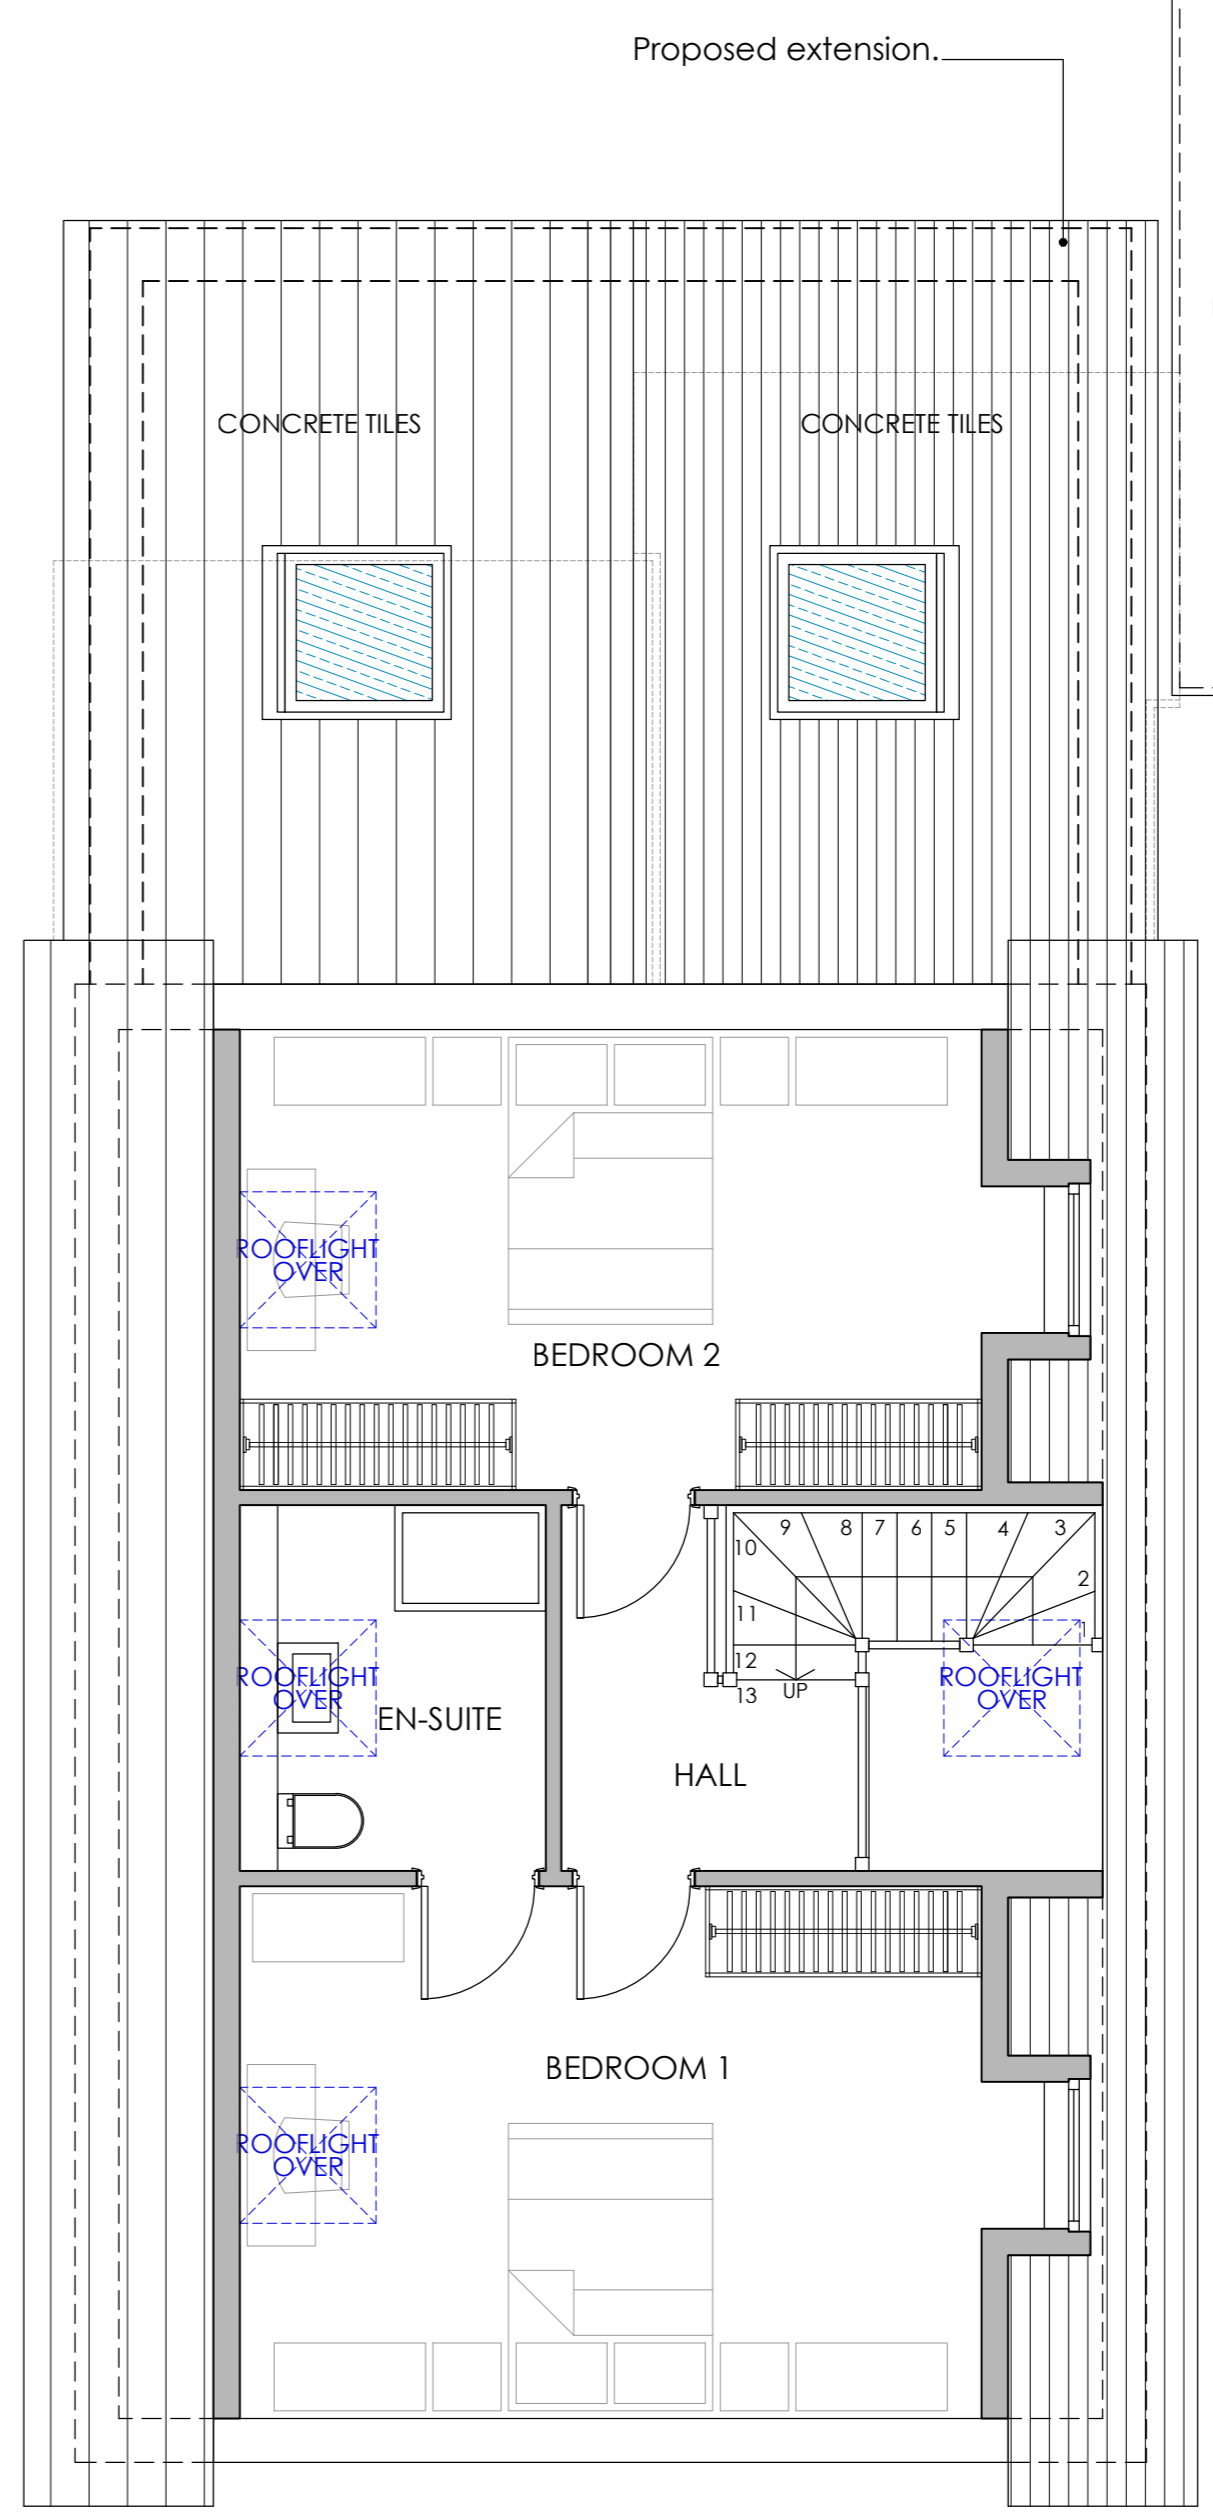
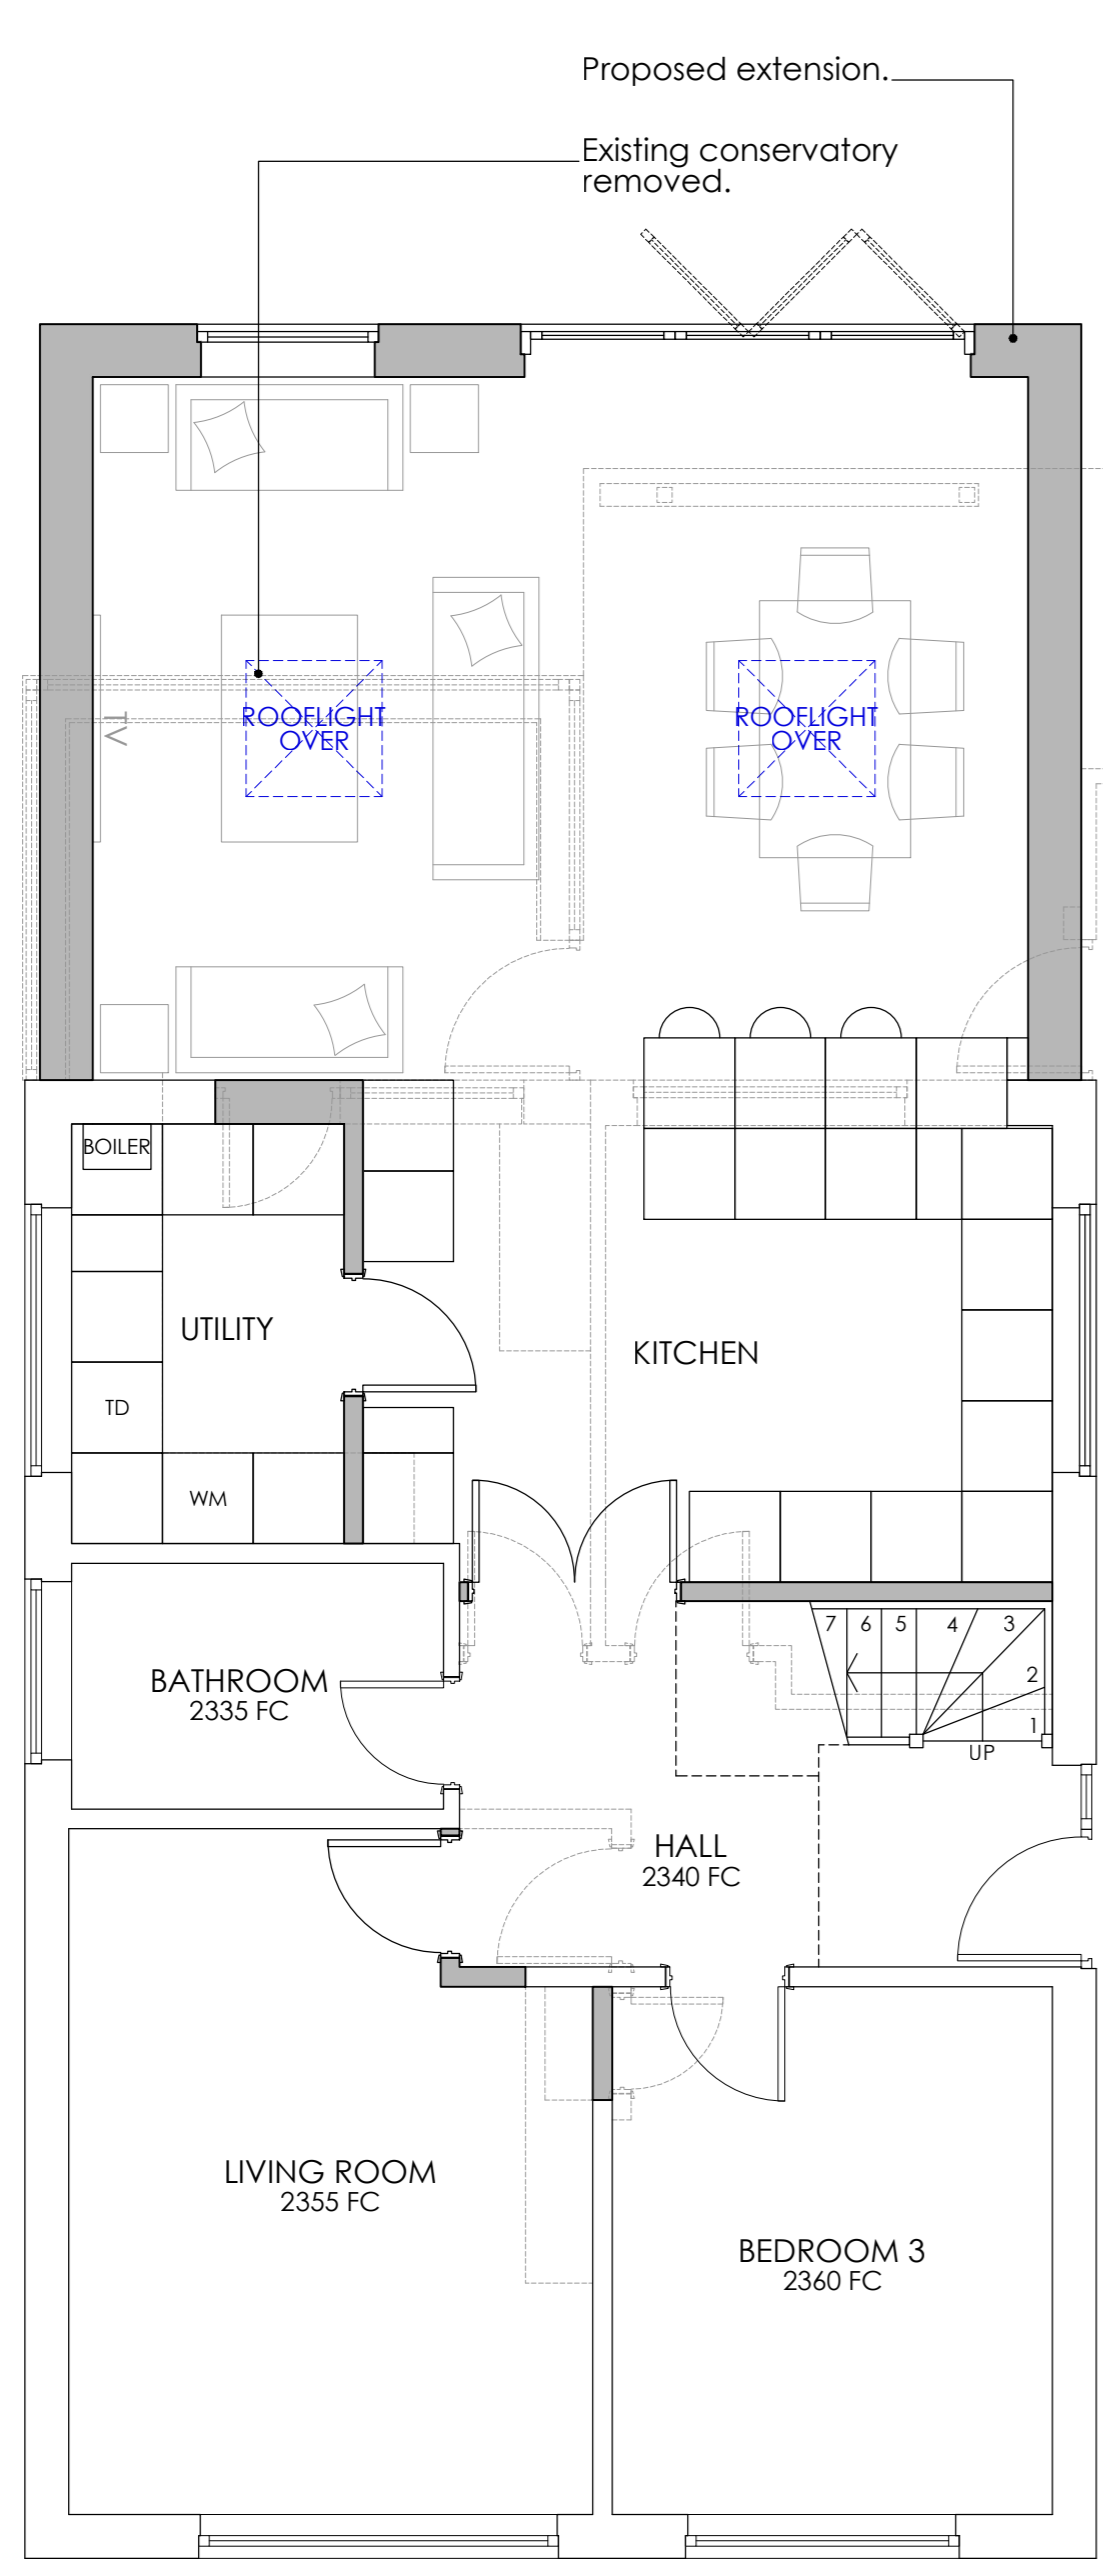
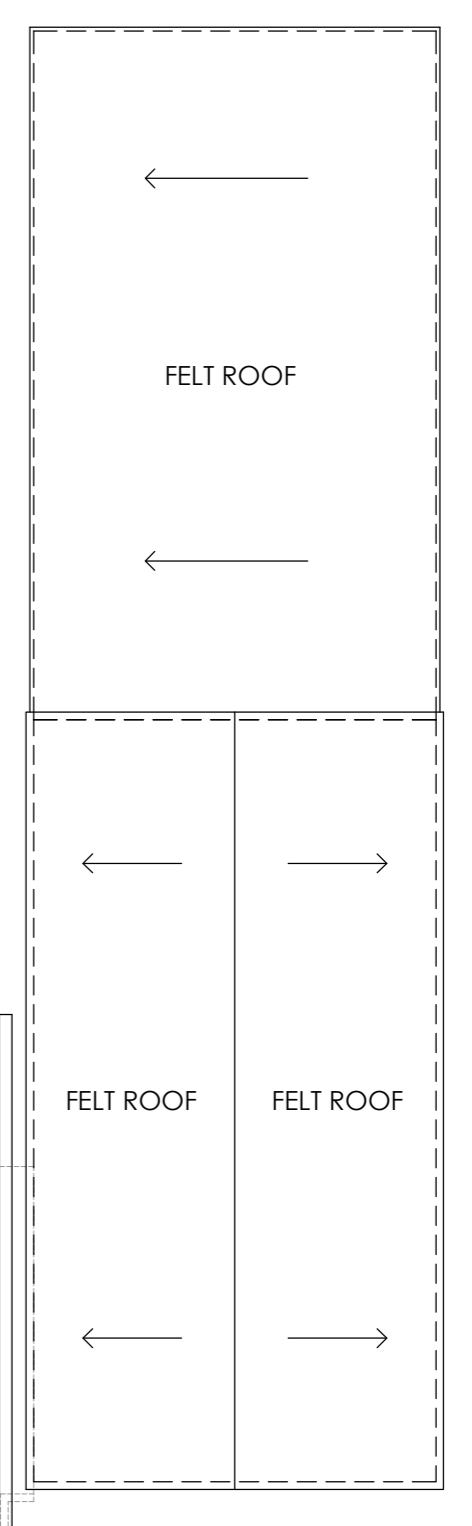
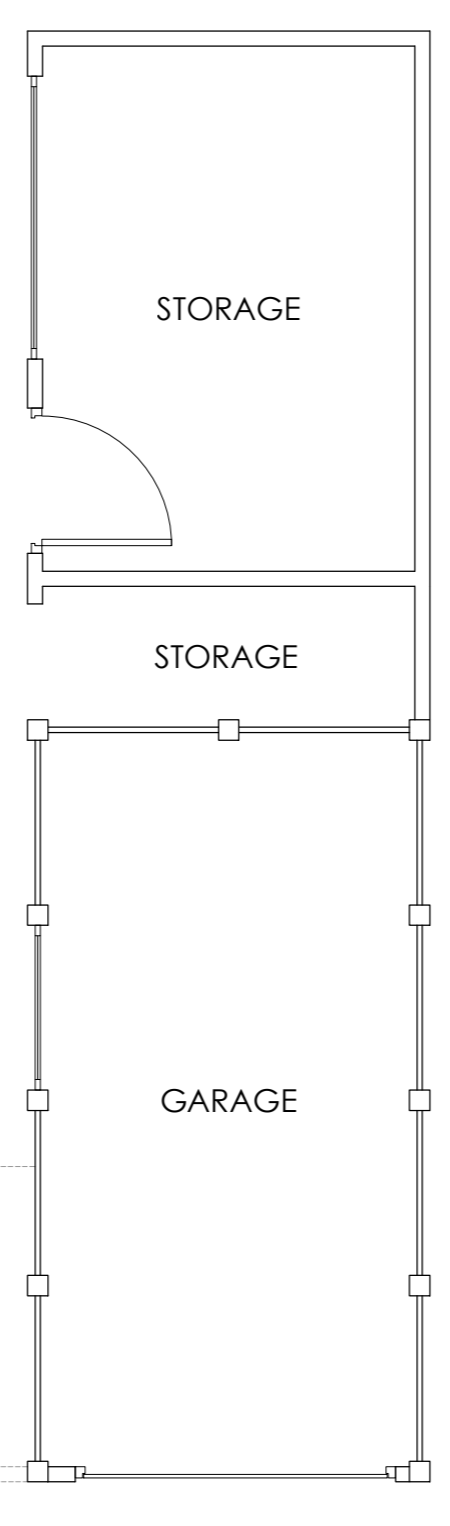
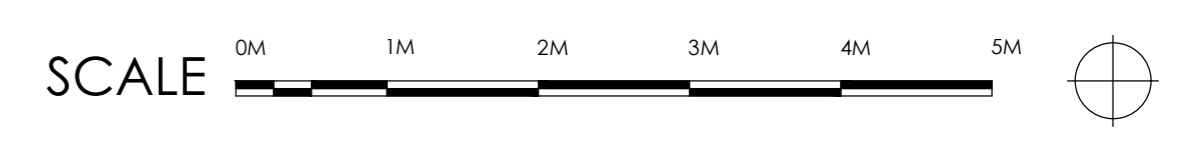
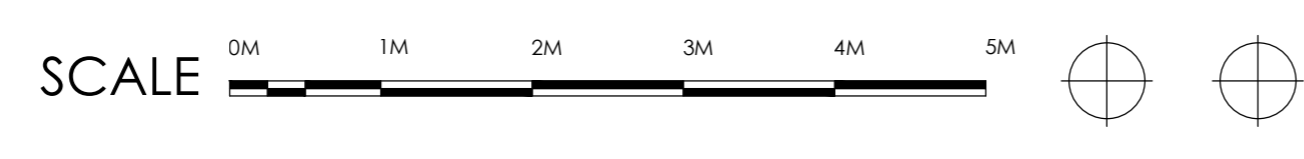
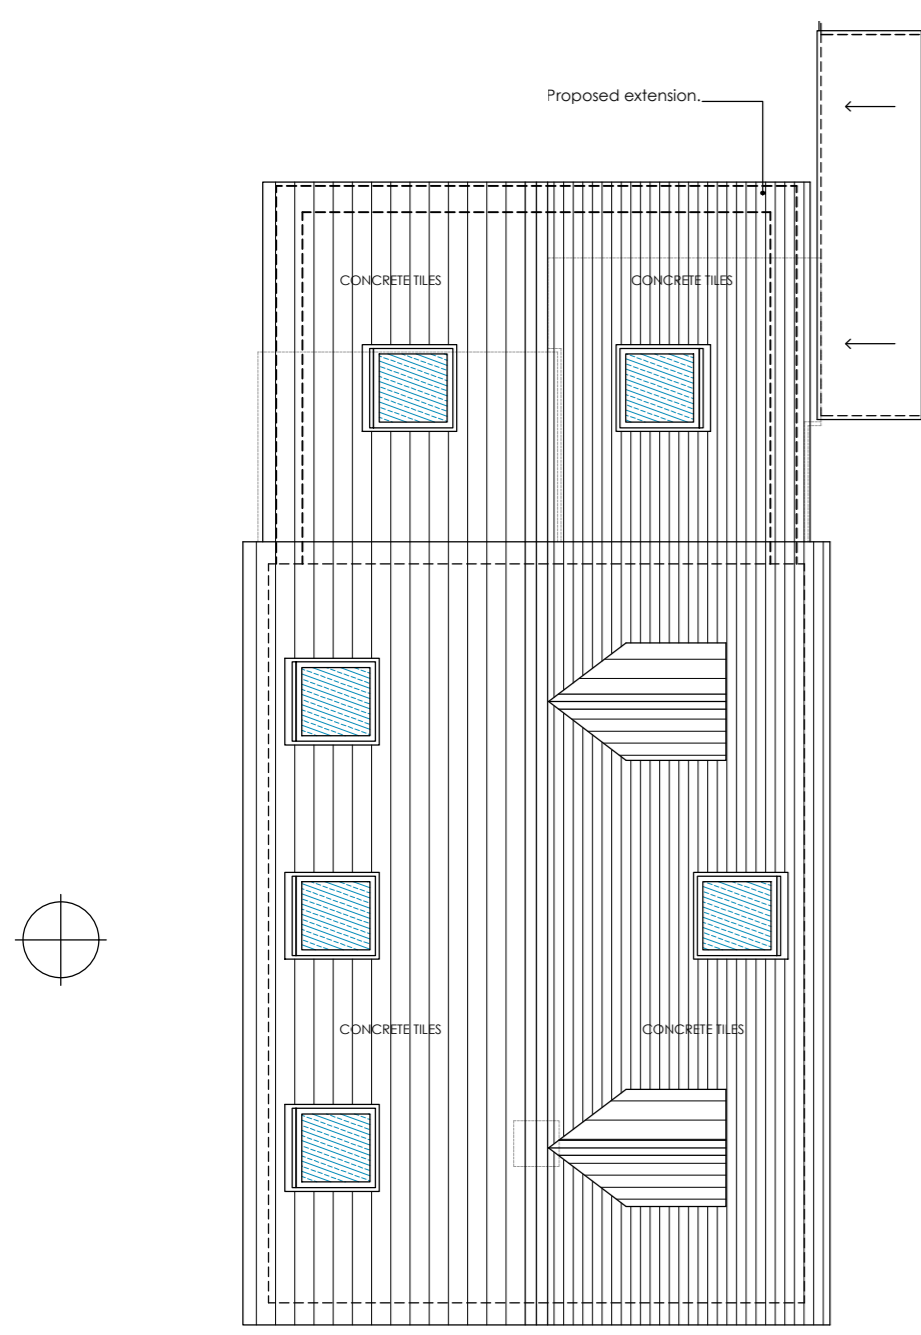
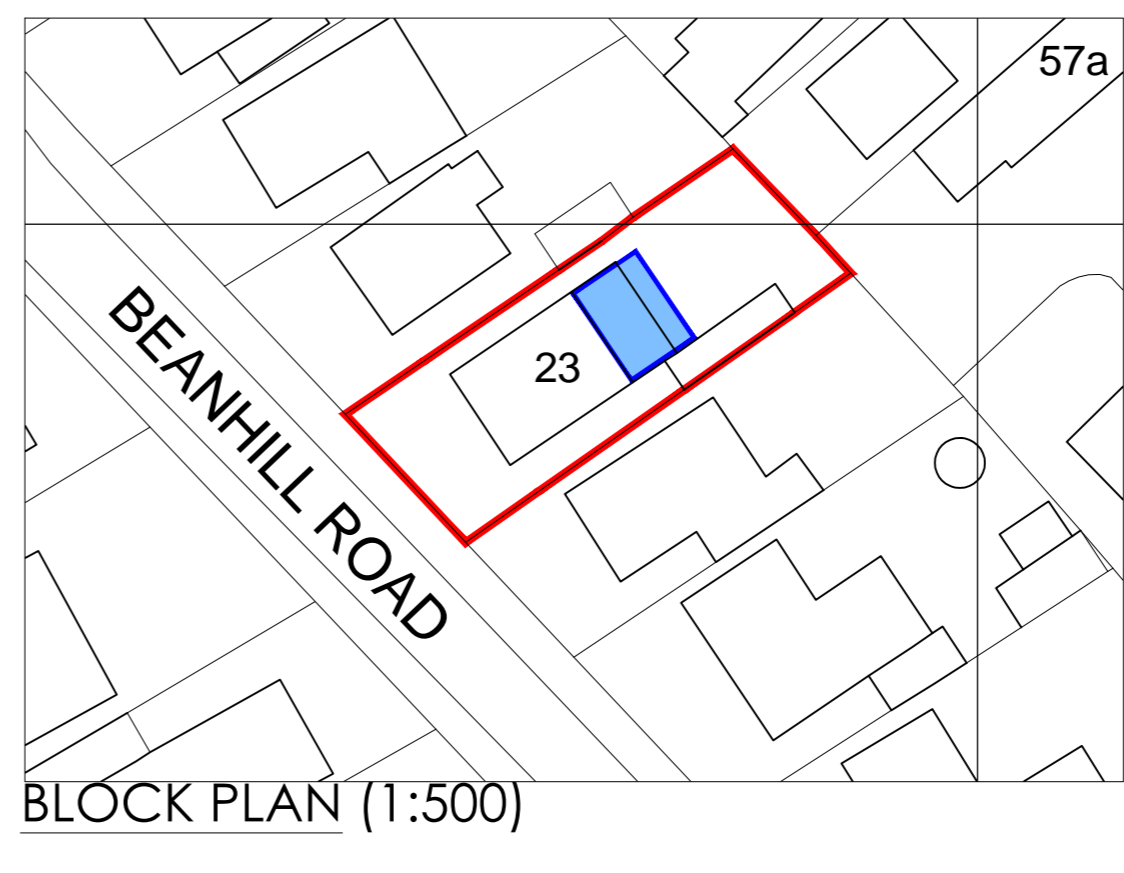


NOTES
 Do not scale from this drawing (other than for the purposes of planning).
 This drawing shall be read in conjunction with the specification and all other relevant documents and drawings.
 This drawing is in millimeters unless stated otherwise.
 All dimensions are to be checked and confirmed on site prior to construction.
 Any deviation from this drawing is to be referred to the designer.

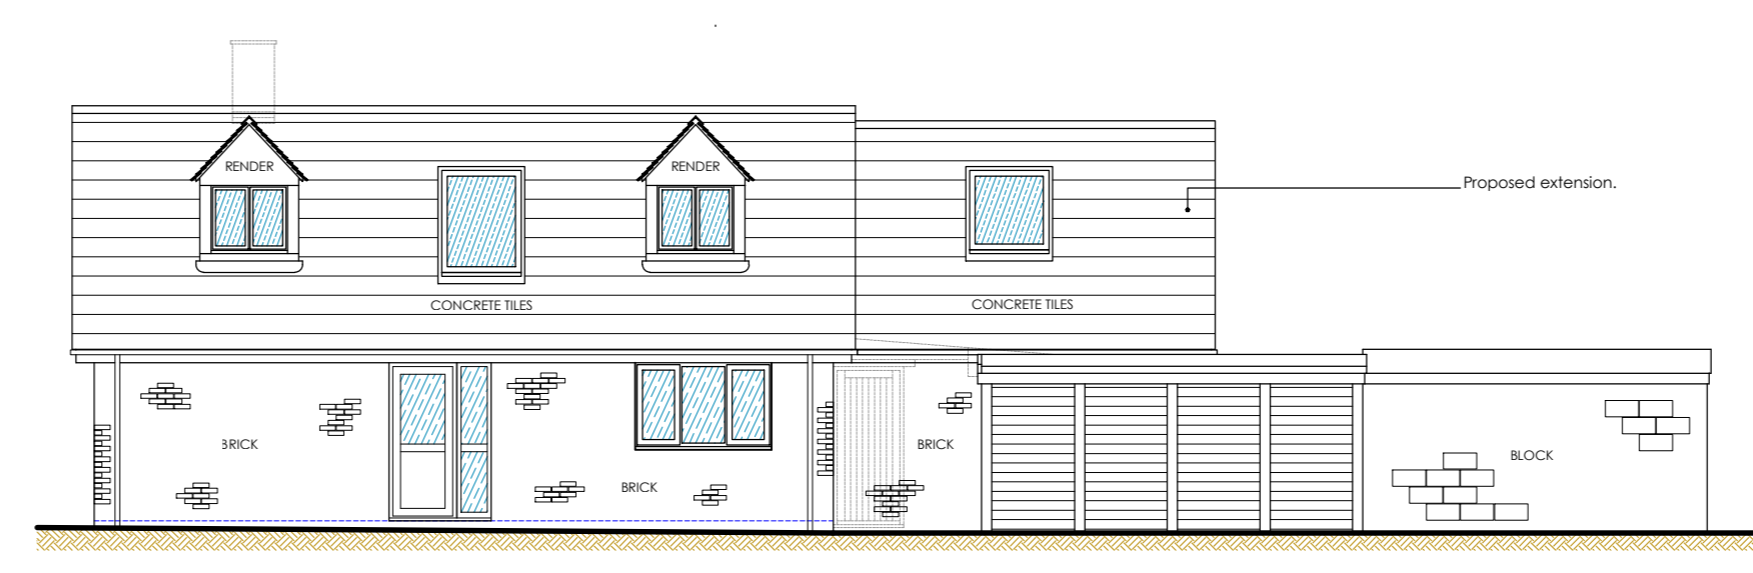



PROPOSED GROUND FLOOR
 SCALE 0M 1M 2M 3M 4M 5M

PROPOSED FIRST FLOOR
 SCALE 0M 1M 2M 3M 4M 5M

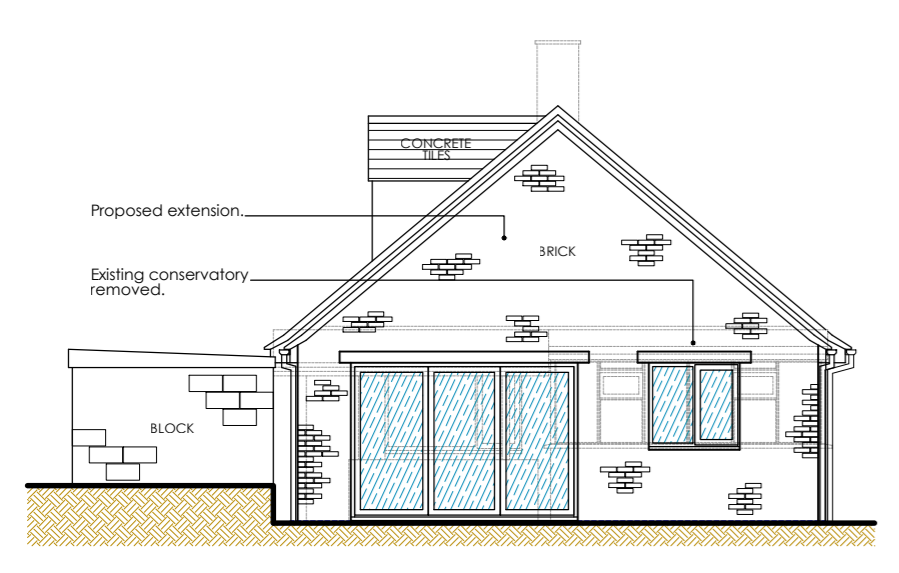

PROPOSED REAR ELEVATION
 SCALE 0M 1M 2M 3M 4M 5M

PROPOSED SIDE ELEVATION 2
 SCALE 0M 1M 2M 3M 4M 5M

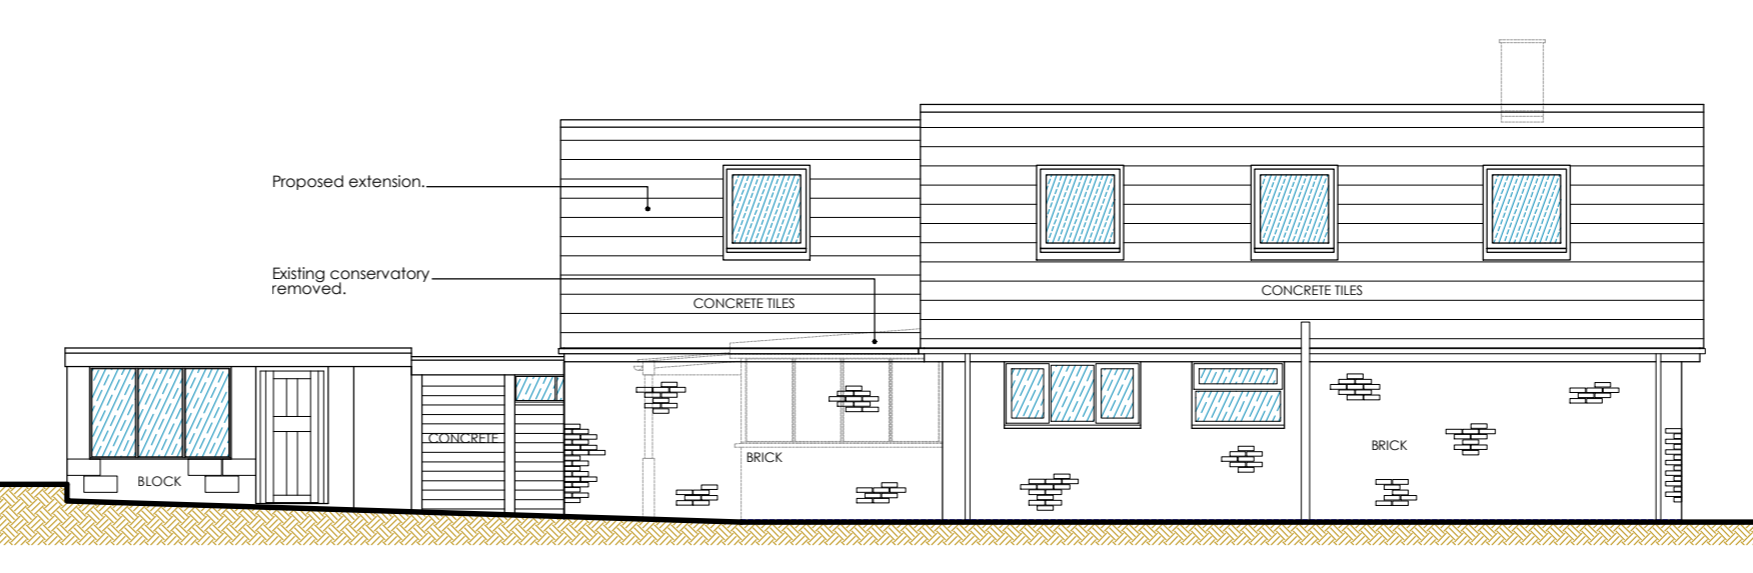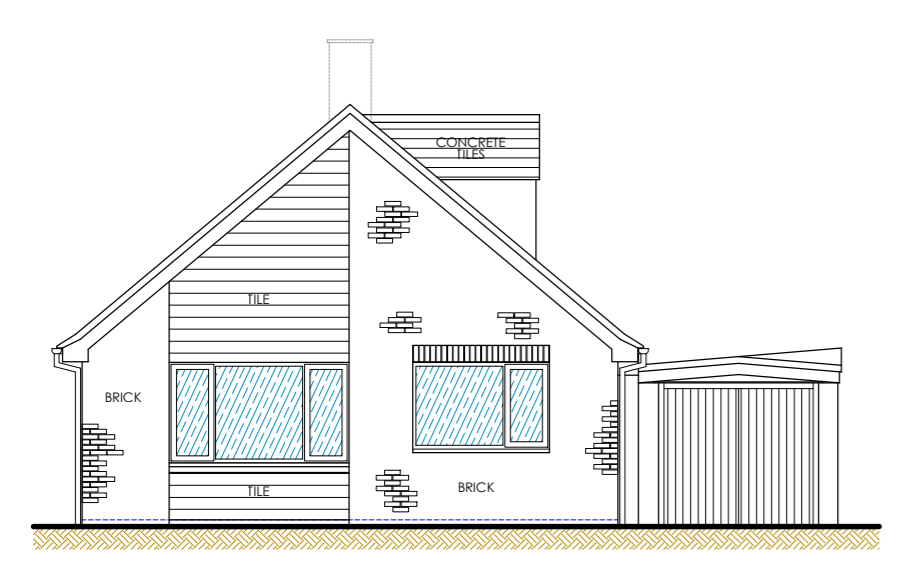

PROPOSED FRONT ELEVATION
 SCALE 0M 1M 2M 3M 4M 5M

PROPOSED SIDE ELEVATION 1
 SCALE 0M 1M 2M 3M 4M 5M

REV	DATE	DESCRIPTION
C	14.09.23	Layout revised.
B	13.09.23	Layout revised.
A	13.09.23	Layout revised.

DRAWING STATUS
Planning

PROJECT
 23 Beanhill Road
 Ducklington
 Witney
 Oxfordshire
 OX29 7XZ

DRAWING TITLE
 Proposed Plans and Elevations

Paul Curran
 Architectural Design

DRAWN: PNC	DATE: Sept 2023	SCALE: 1:50, 100, 500 @ A1
DRAWING NUMBER 23BR-PR-01	REVISION C	