

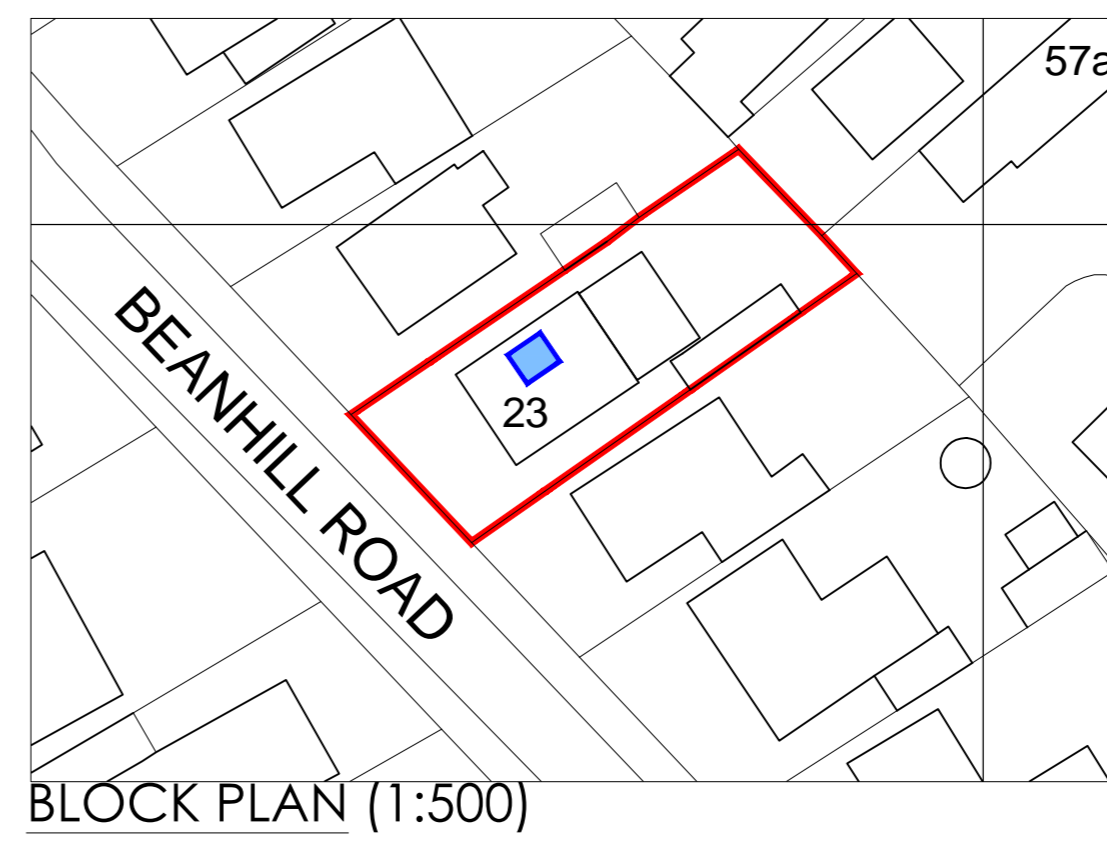
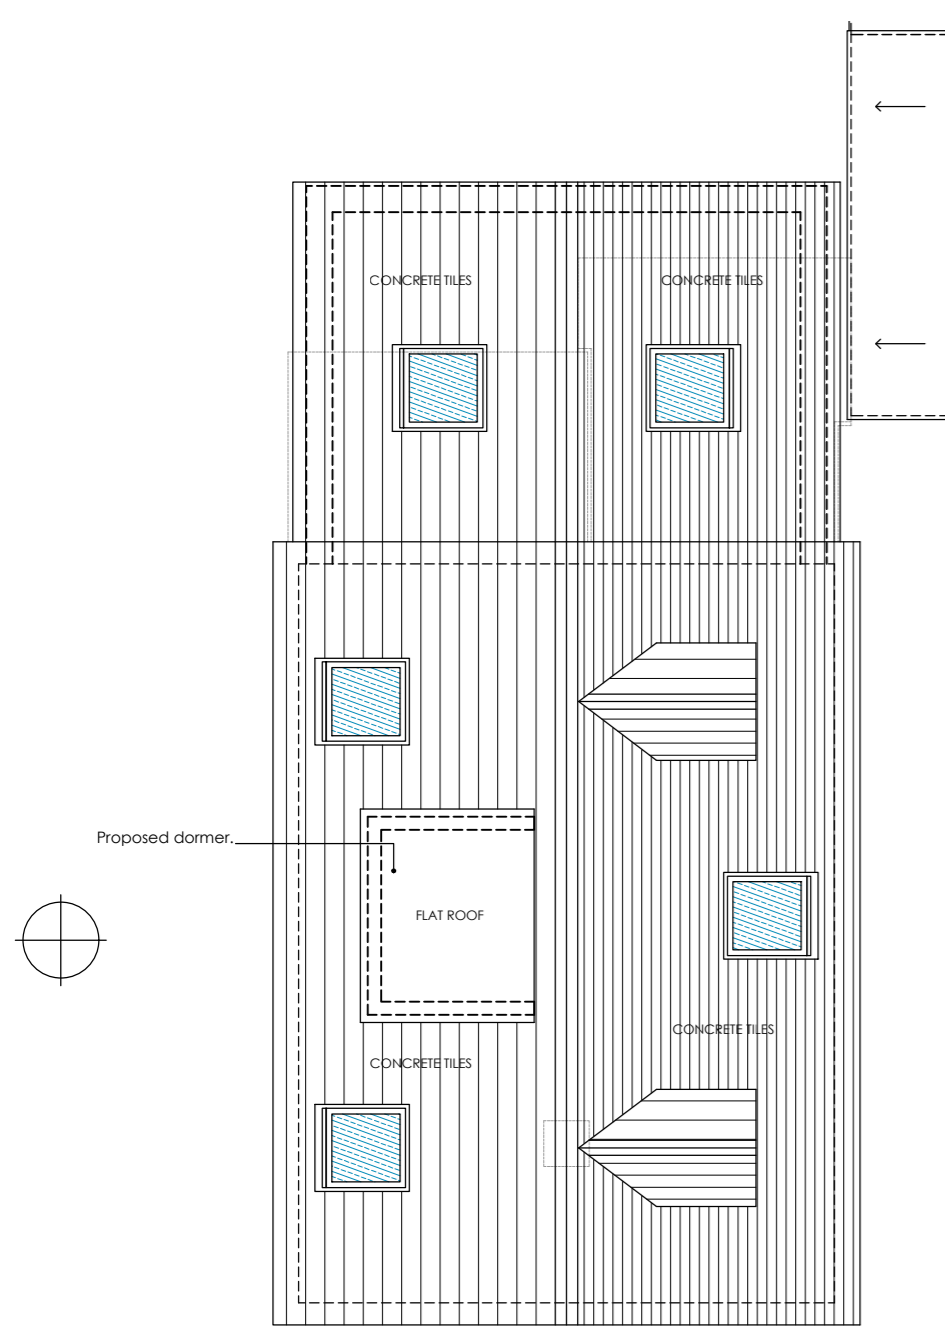





NOTES
 Do not scale from this drawing (other than for the purposes of planning).
 This drawing shall be read in conjunction with the specification and all other relevant documents and drawings.
 This drawing is in millimeters unless stated otherwise.
 All dimensions are to be checked and confirmed on site prior to construction.
 Any deviation from this drawing is to be referred to the designer.

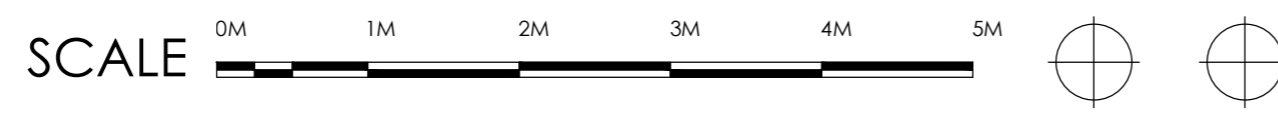



BLOCK PLAN (1:500)

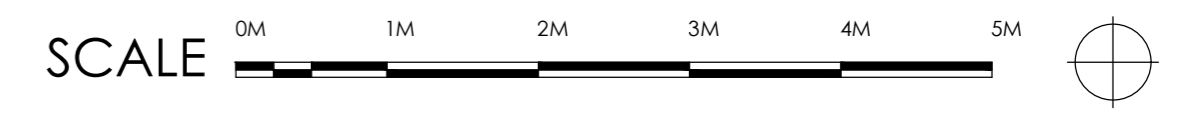



PROPOSED ROOF

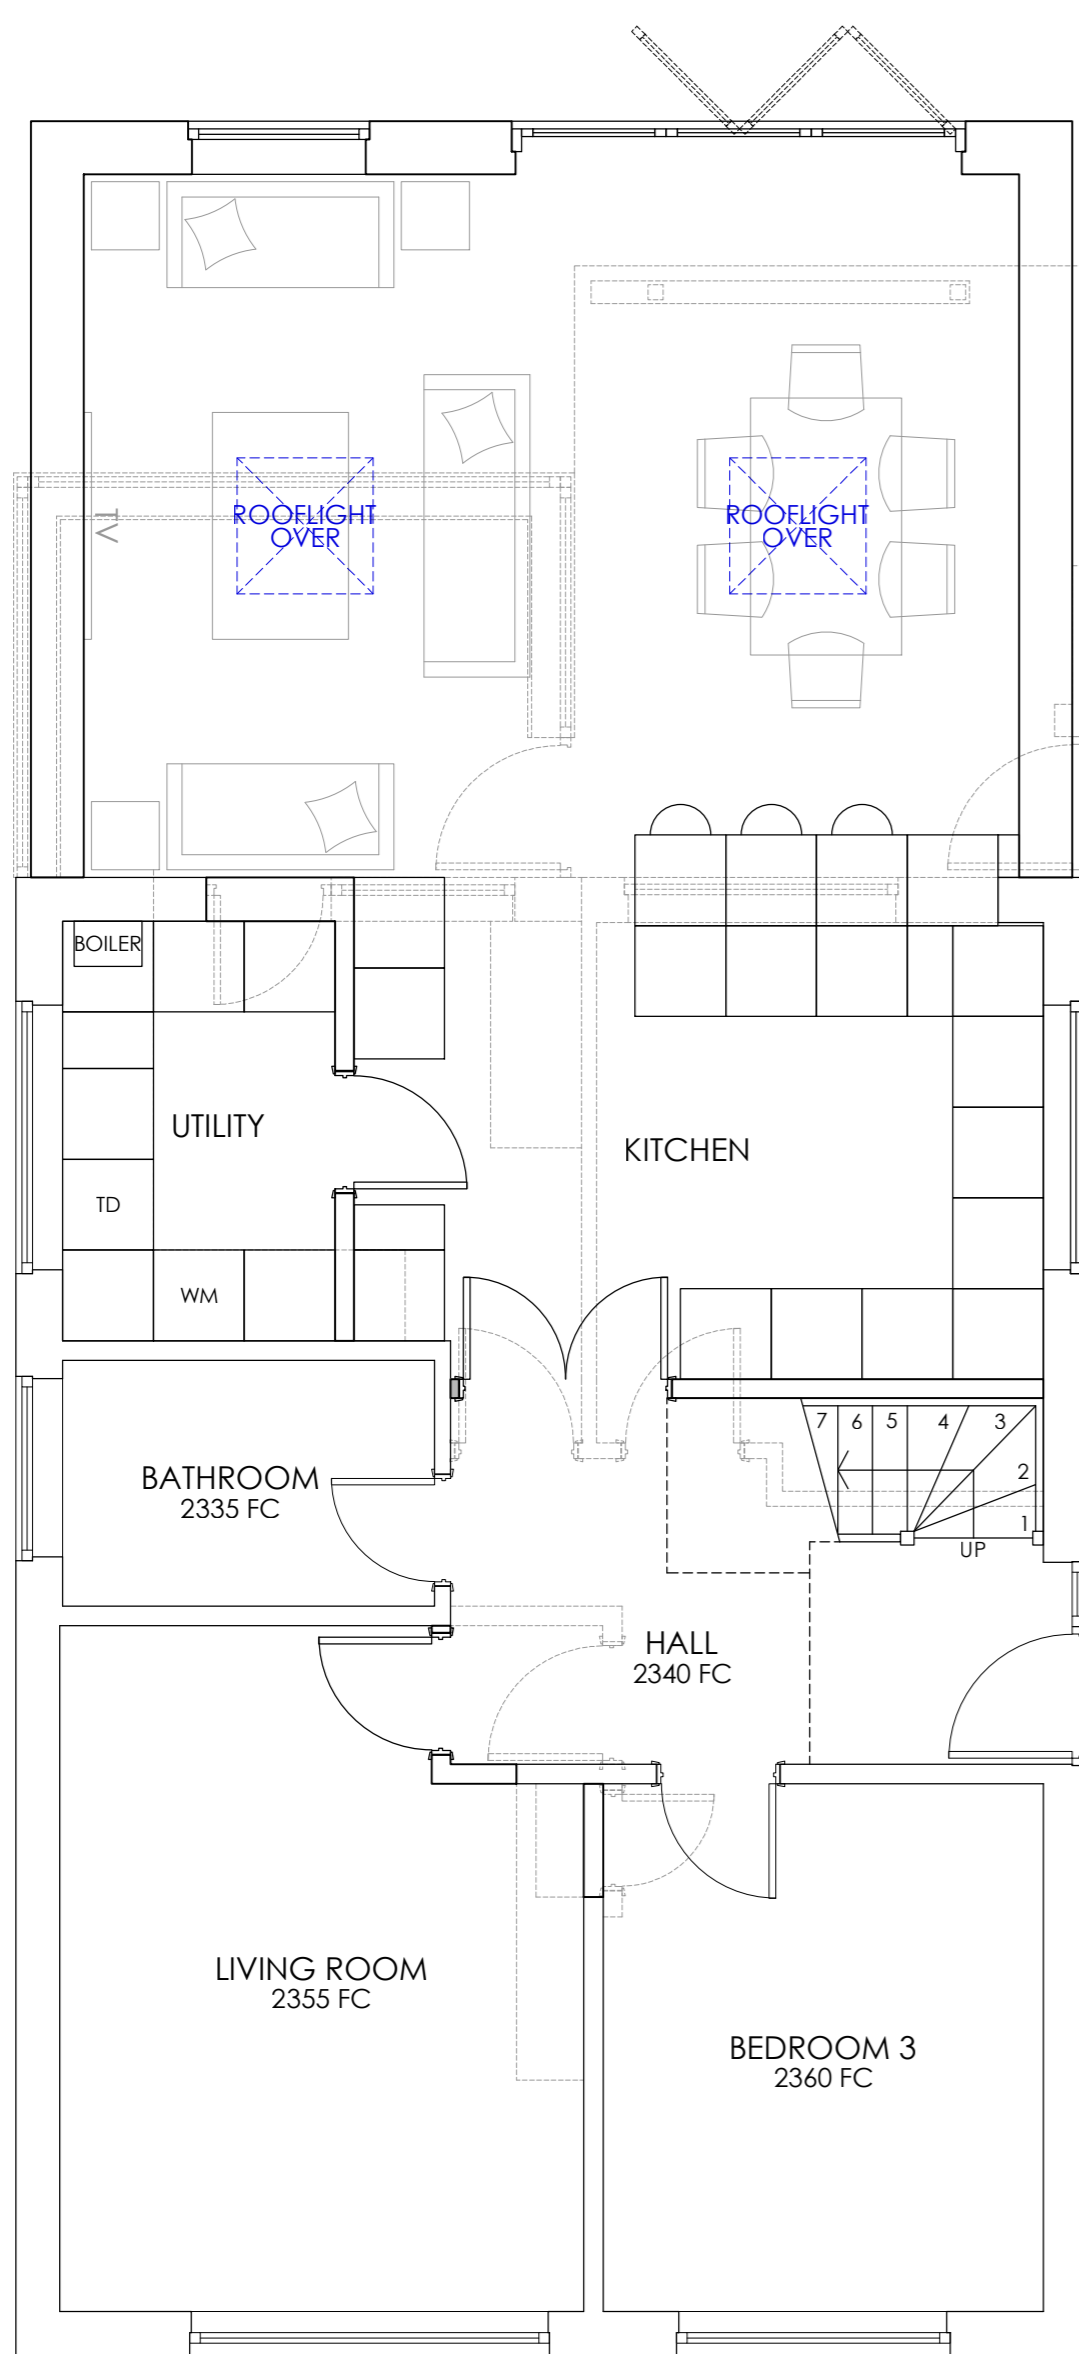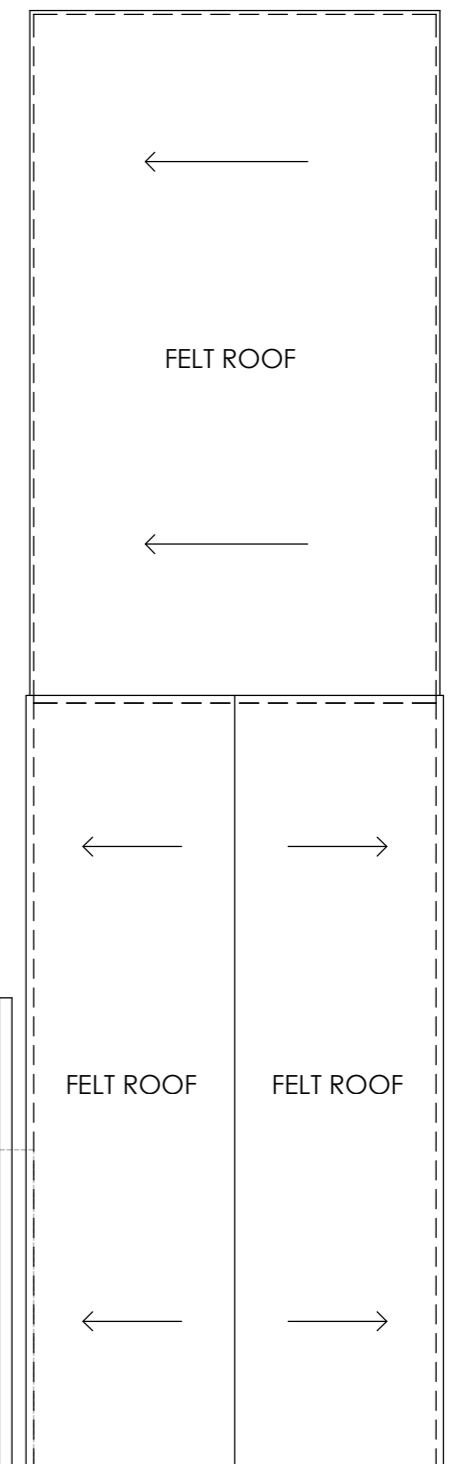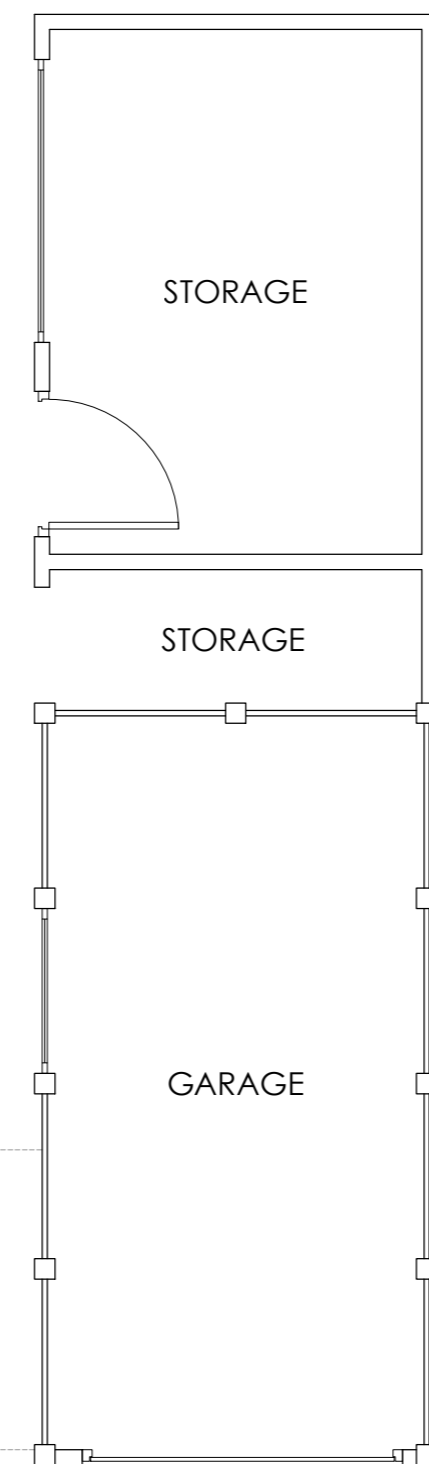


PROPOSED GROUND FLOOR

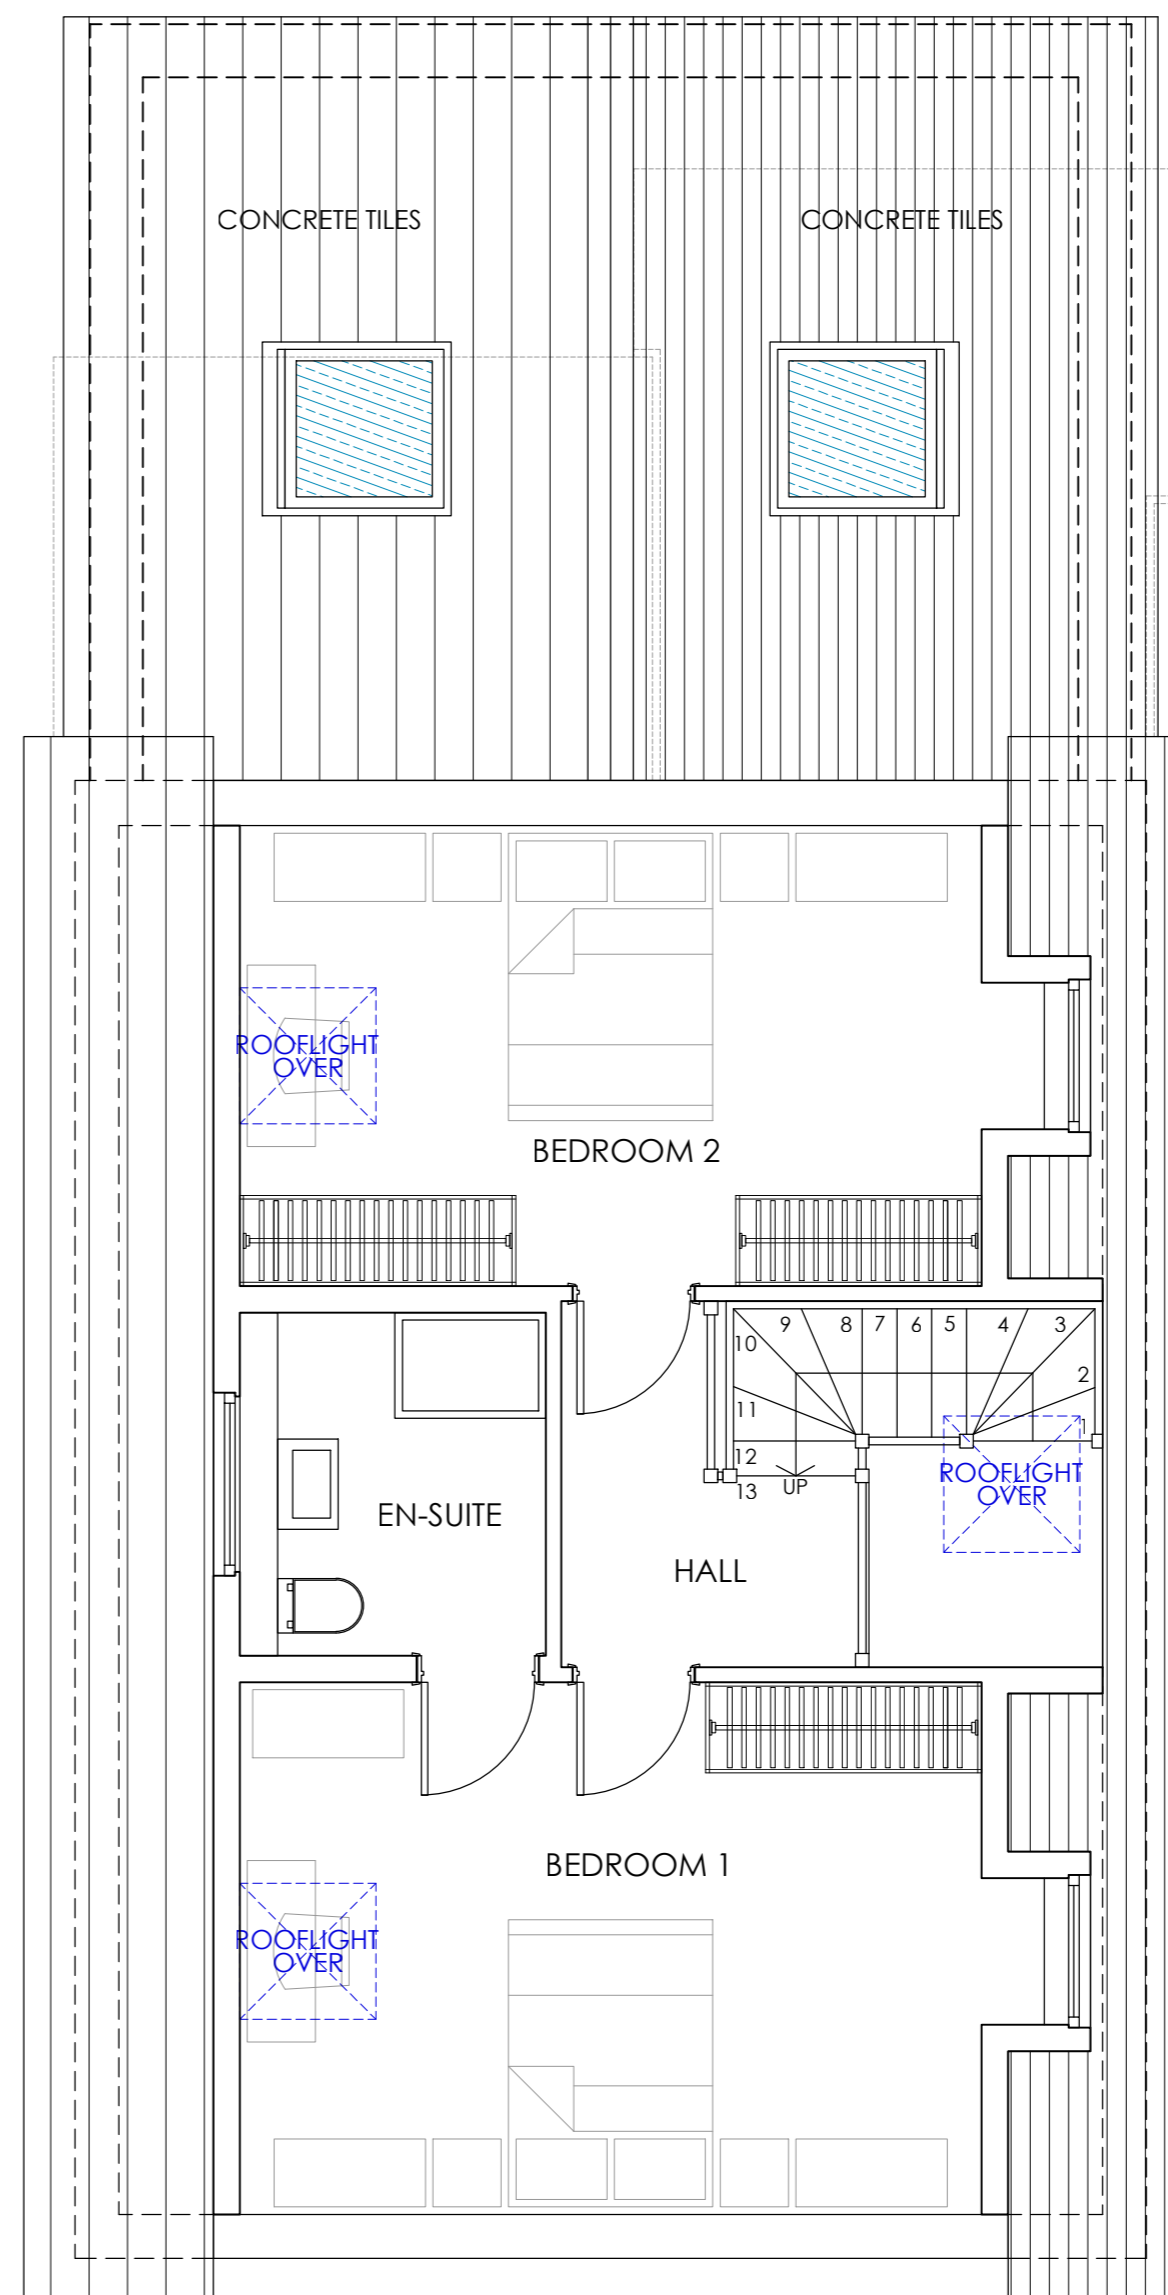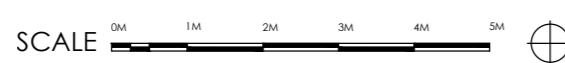


PROPOSED FIRST FLOOR

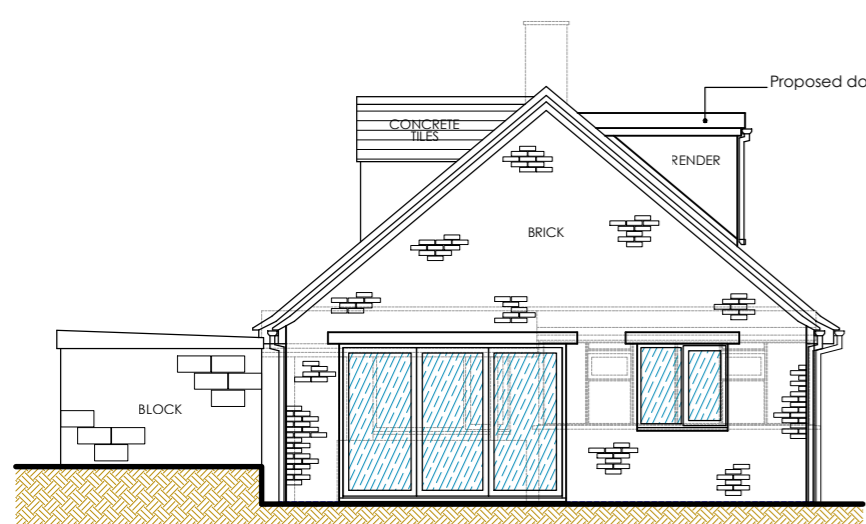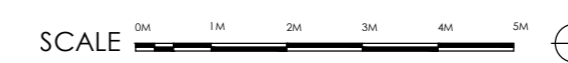


PROPOSED REAR ELEVATION

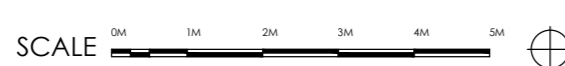

PROPOSED SIDE ELEVATION 2

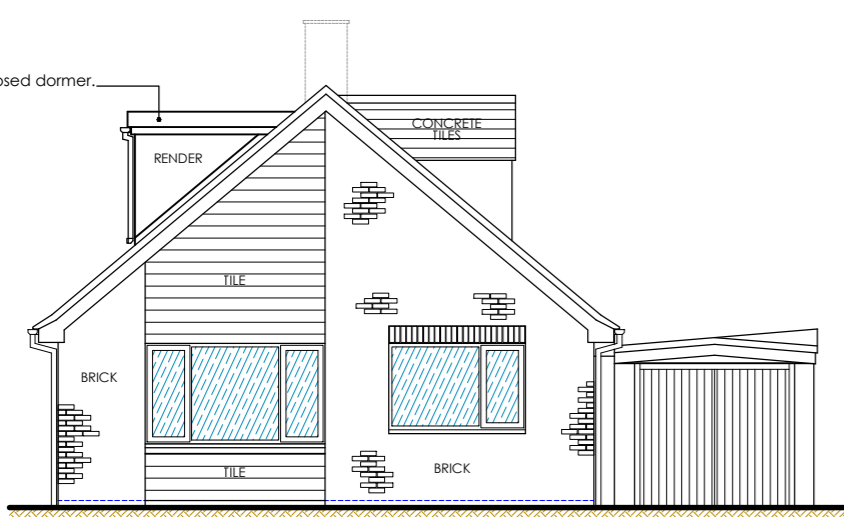

PROPOSED FRONT ELEVATION

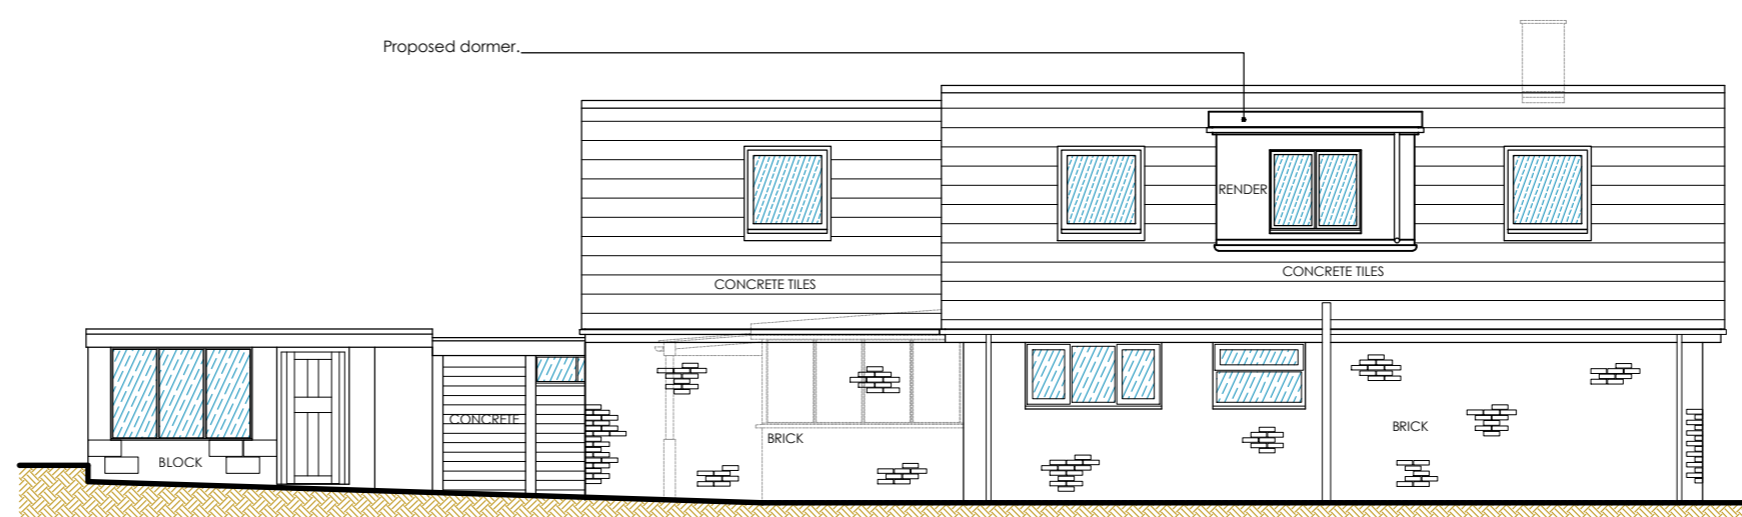

PROPOSED SIDE ELEVATION 1

REV	DATE	DESCRIPTION
D	16.12.23	Layout revised.
C	14.09.23	Layout revised.
B	13.09.23	Layout revised.
A	13.09.23	Layout revised.

REVISIONS

DRAWING STATUS

Planning

PROJECT

23 Beanhill Road
 Ducklington
 Witney
 Oxfordshire
 OX29 7XZ

DRAWING TITLE

Proposed Plans and Elevations

Paul Curran
 Architectural Design

DRAWN: PNC DATE: Sept 2023 SCALE: 1:50, 100, 500 @ A1

DRAWING NUMBER
23BR-PR-01

REVISION
D