

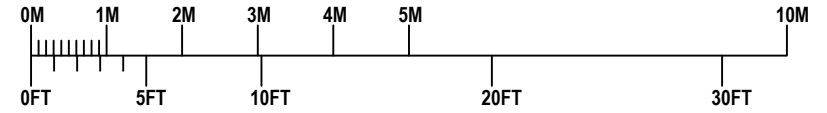


These plans are based on measured survey undertaken in JULY 2018  
 Due care is exercised in surveying but no liability can be accepted for any inaccuracy, the client and third parties should rely on their own information, notwithstanding this the drawings are a fair representation of the premises for present purposes. copyright is held by the author; no unauthorised use shall be made of the drawings. given dimensions are in mm.

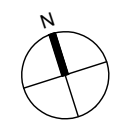

Kesteven

Homeleigh

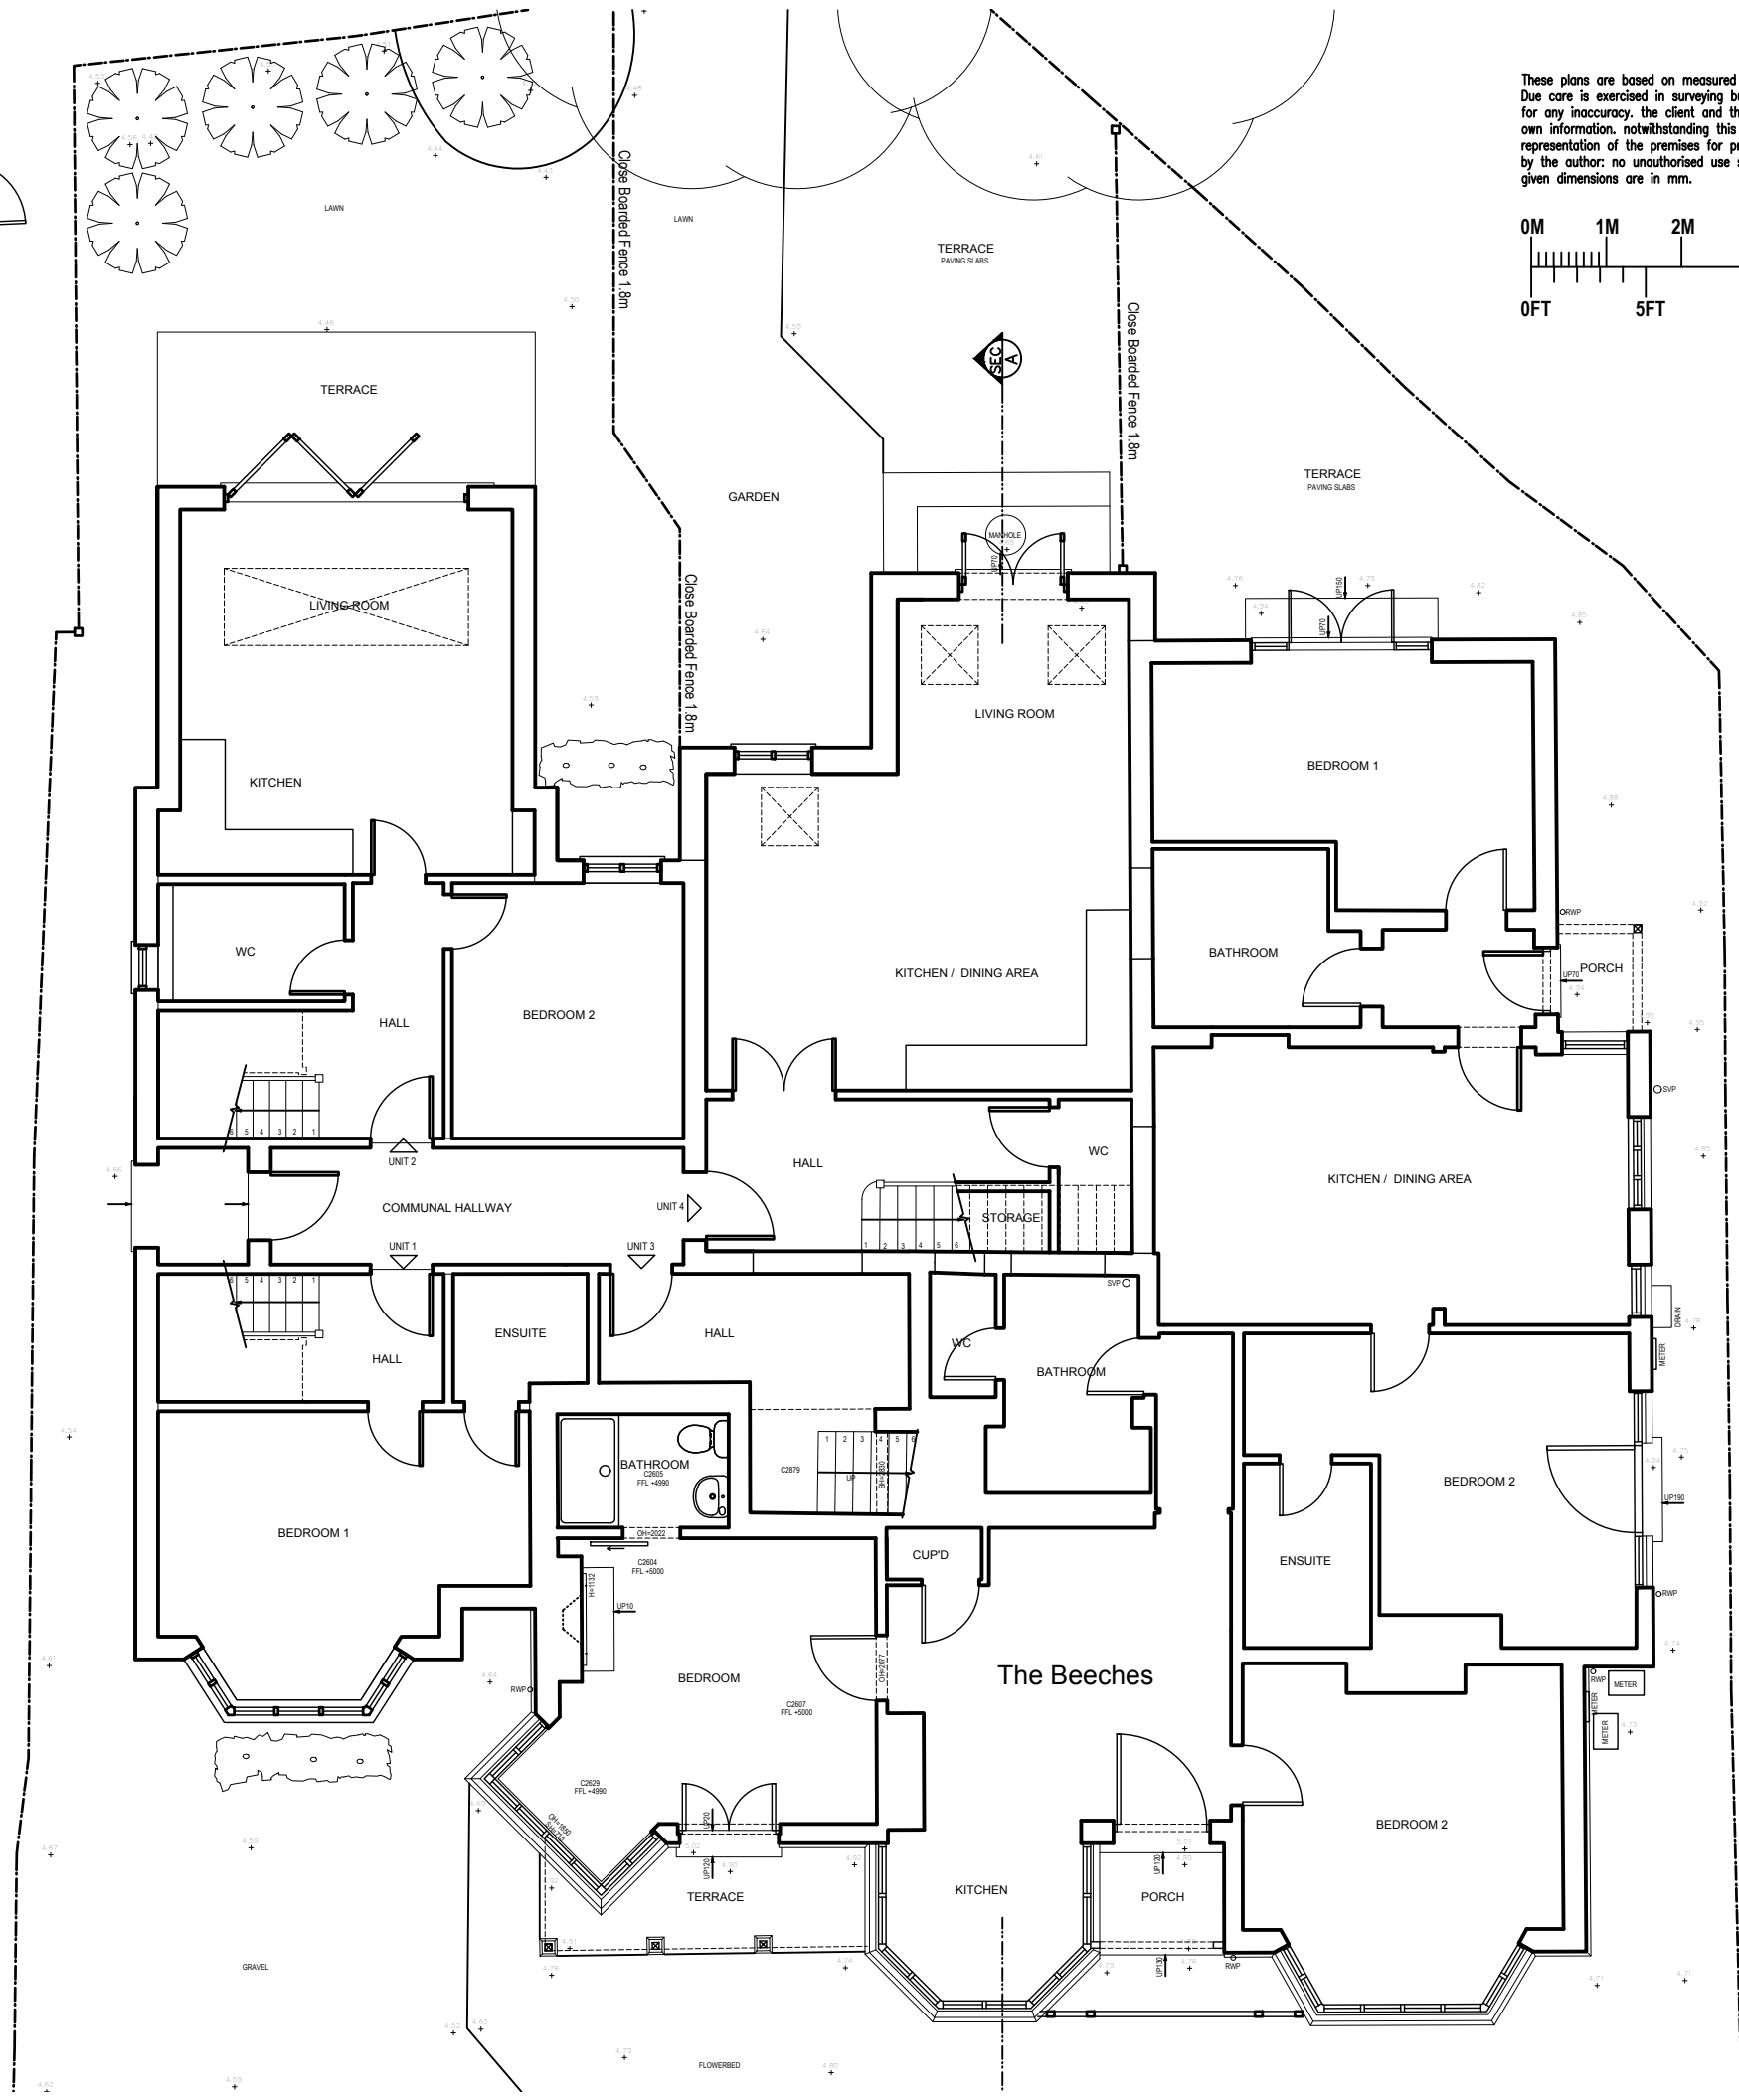

REV B\_AMENDED TO COMMENTS\_05.12.23  
 REV A\_AMENDED TO COMMENTS\_30.11.23

**DNA ARCHITECTURE LTD**  
 12 The Oaks,  
 West Byfleet,  
 Surrey, KT14 6RL  
 Tel: 020 8946 2222  
 Mob: 07900 987 953  
 Web: www.dnaarchitecture.co.uk






**THE BEECHES**  
 WYCH HILL LANE  
 WOKING  
 GU22 0AH  
 MR. B. JOHNSON

**PROPOSED GROUND FLOOR PLAN**

Scale 1/100 @ A3  
 Date 19.11.2023  
 Drawn DMW  
 Drg No 1058\_03\_101

These plans are based on measured survey undertaken in JULY 2018  
 Due care is exercised in surveying but no liability can be accepted  
 for any inaccuracy, the client and third parties should rely on their  
 own information, notwithstanding this the drawings are a fair  
 representation of the premises for present purposes. copyright is held  
 by the author: no unauthorised use shall be made of the drawings.  
 given dimensions are in mm.

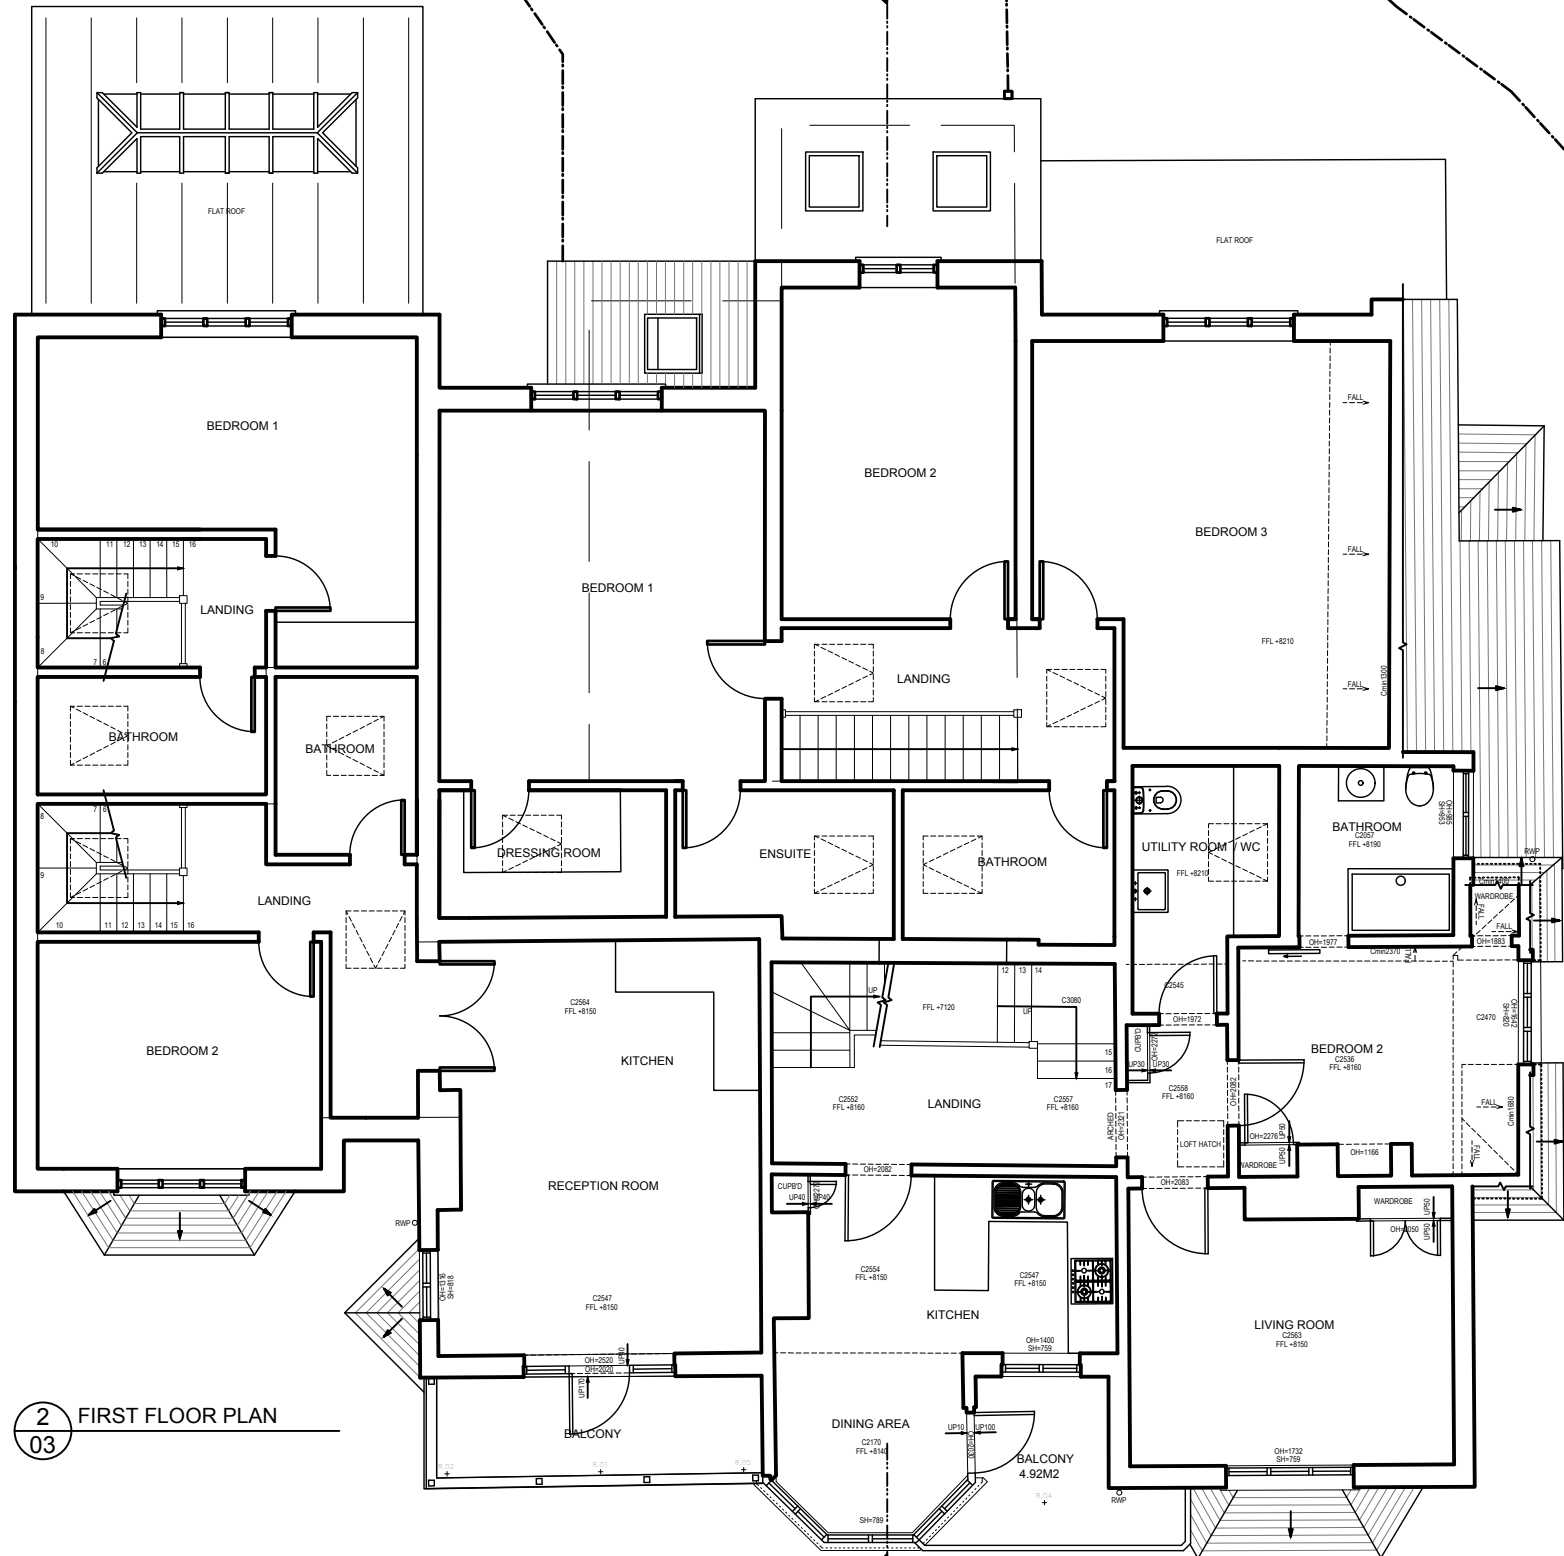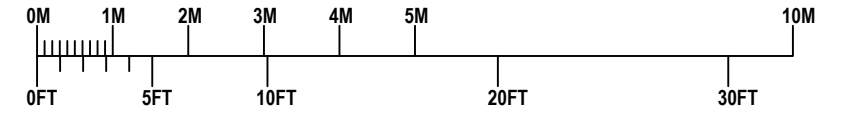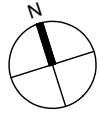

2 FIRST FLOOR PLAN  
 03

REV B\_AMENDED TO COMMENTS\_05.12.23  
 REV A\_AMENDED TO COMMENTS\_30.11.23

**DNA ARCHITECTURE LTD**  
 12 The Oaks,  
 West Byfleet,  
 Surrey, KT14 6RL  
 Tel: 020 8946 2222  
 Mob: 07900 987 953  
 Web: www.dnaarchitecture.co.uk




**THE BEECHES**  
 WYCH HILL LANE  
 WOKING  
 GU22 0AH

MR. B. JOHNSON


**PROPOSED FIRST FLOOR  
 PLAN**

Scale 1/100 @ A3  
 Date 19.11.2023  
 Drawn DMW


Drg No B  
 1058\_03\_102

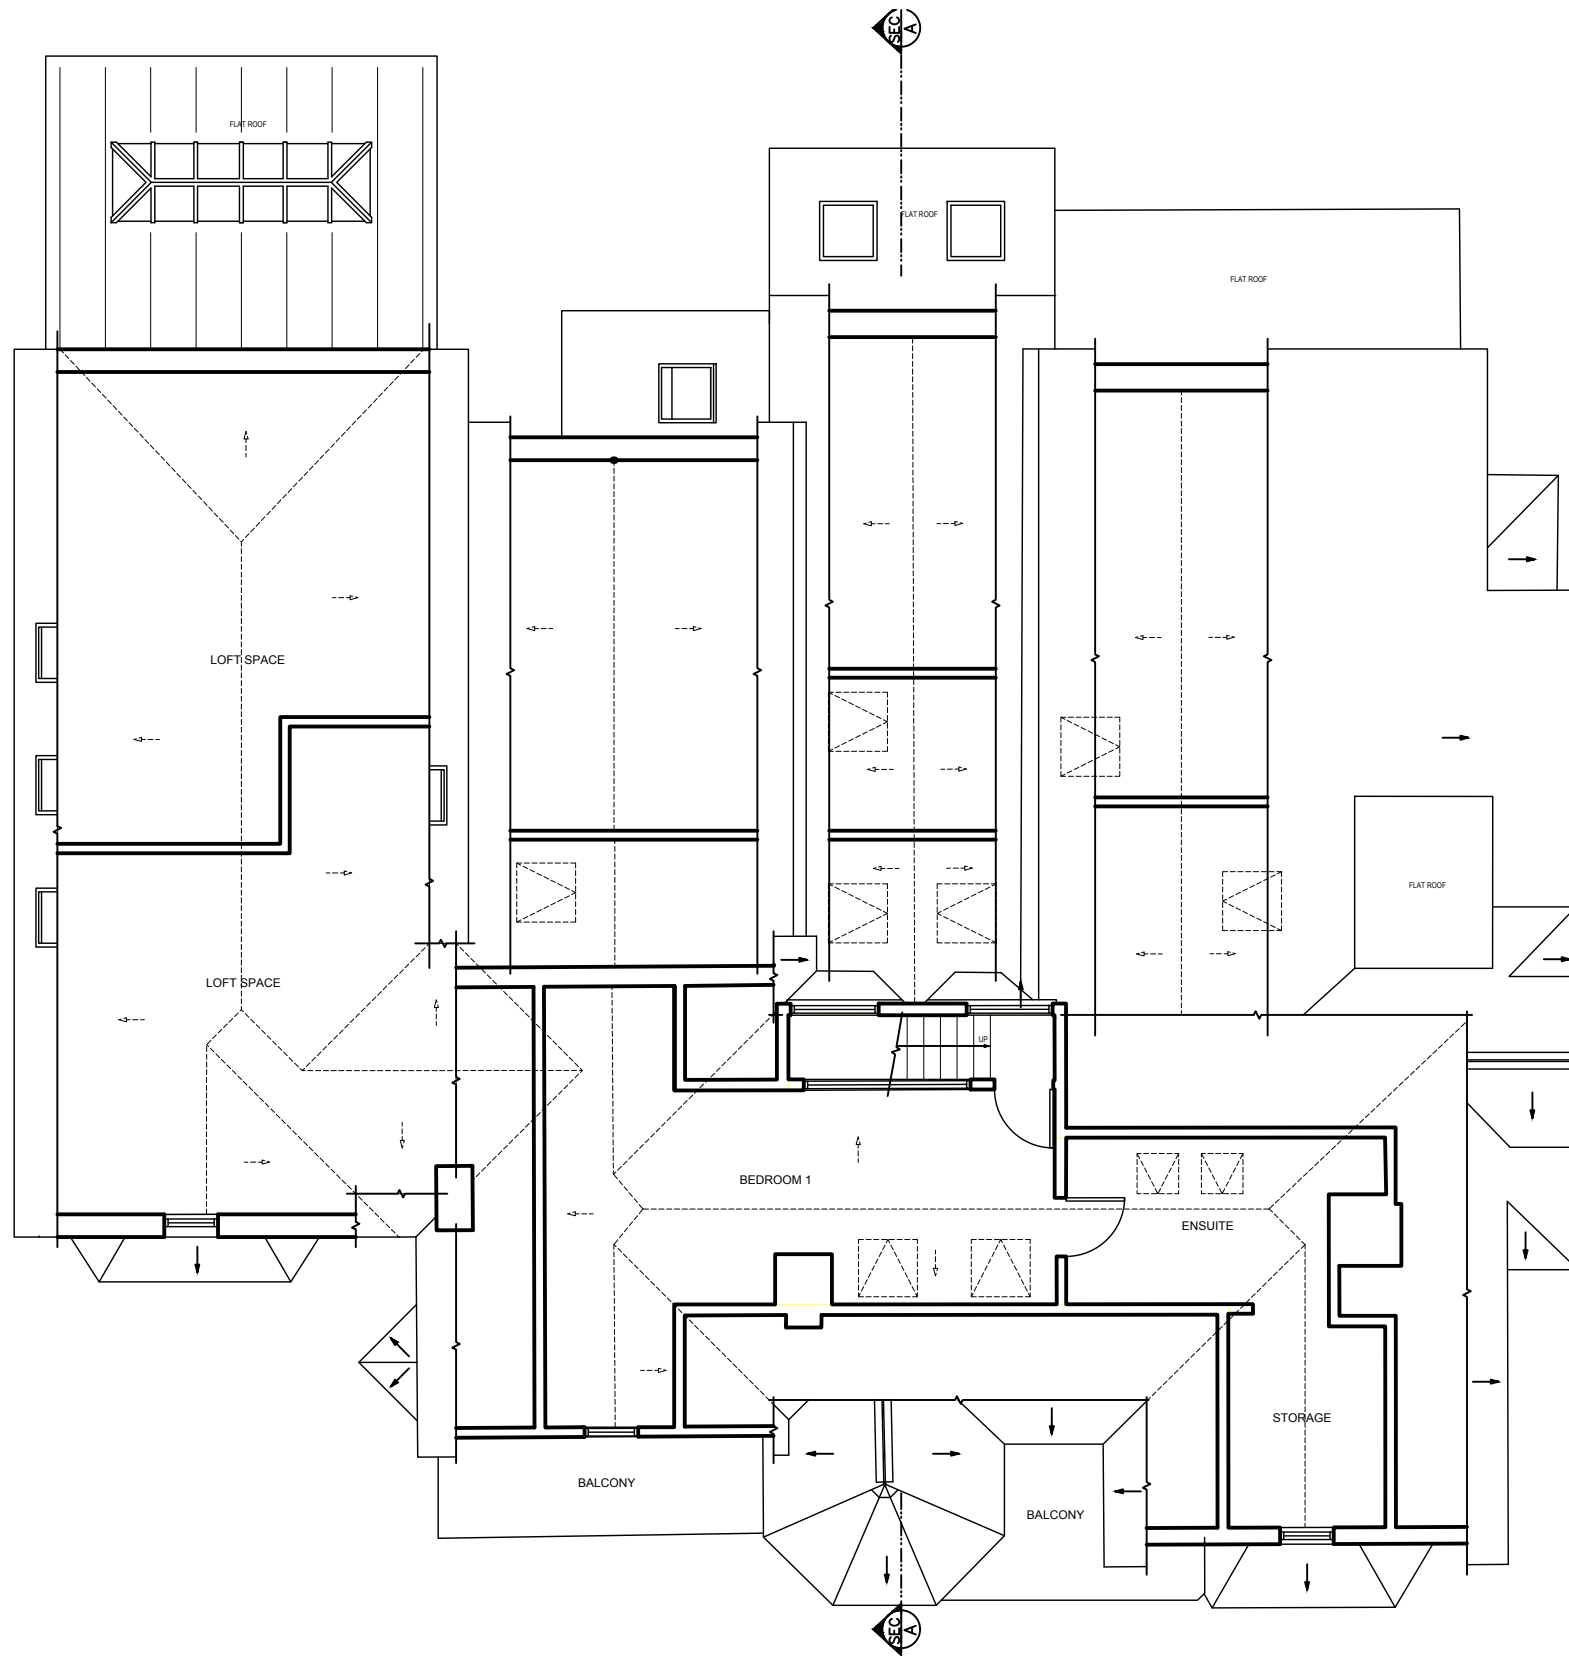

3 LOFT PLAN  
03

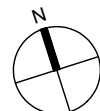

These plans are based on measured survey undertaken in JULY 2018. Due care is exercised in surveying but no liability can be accepted for any inaccuracy. The client and third parties should rely on their own information, notwithstanding this the drawings are a fair representation of the premises for present purposes. Copyright is held by the author; no unauthorised use shall be made of the drawings. Given dimensions are in mm.

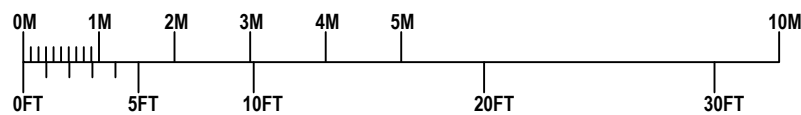

REV B\_AMENDED TO COMMENTS\_05.12.23  
REV A\_AMENDED TO COMMENTS\_30.11.23

**DNA ARCHITECTURE LTD**  
12 The Oaks,  
West Byfleet,  
Surrey, KT14 6RL

Tel: 020 8946 2222  
Mob: 07900 987 953  
Web: www.dnaarchitecture.co.uk

**DNA**

ARCHITECTURE LTR



THE BEECHES  
WYCH HILL LANE  
WOKING  
GU22 0AH

MR. B. JOHNSON


PROPOSED LOFT PLAN

Scale 1/100 @ A3  
Date 19.11.2023  
Drawn DMW

Drg No B  
1058\_03\_103

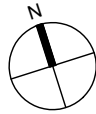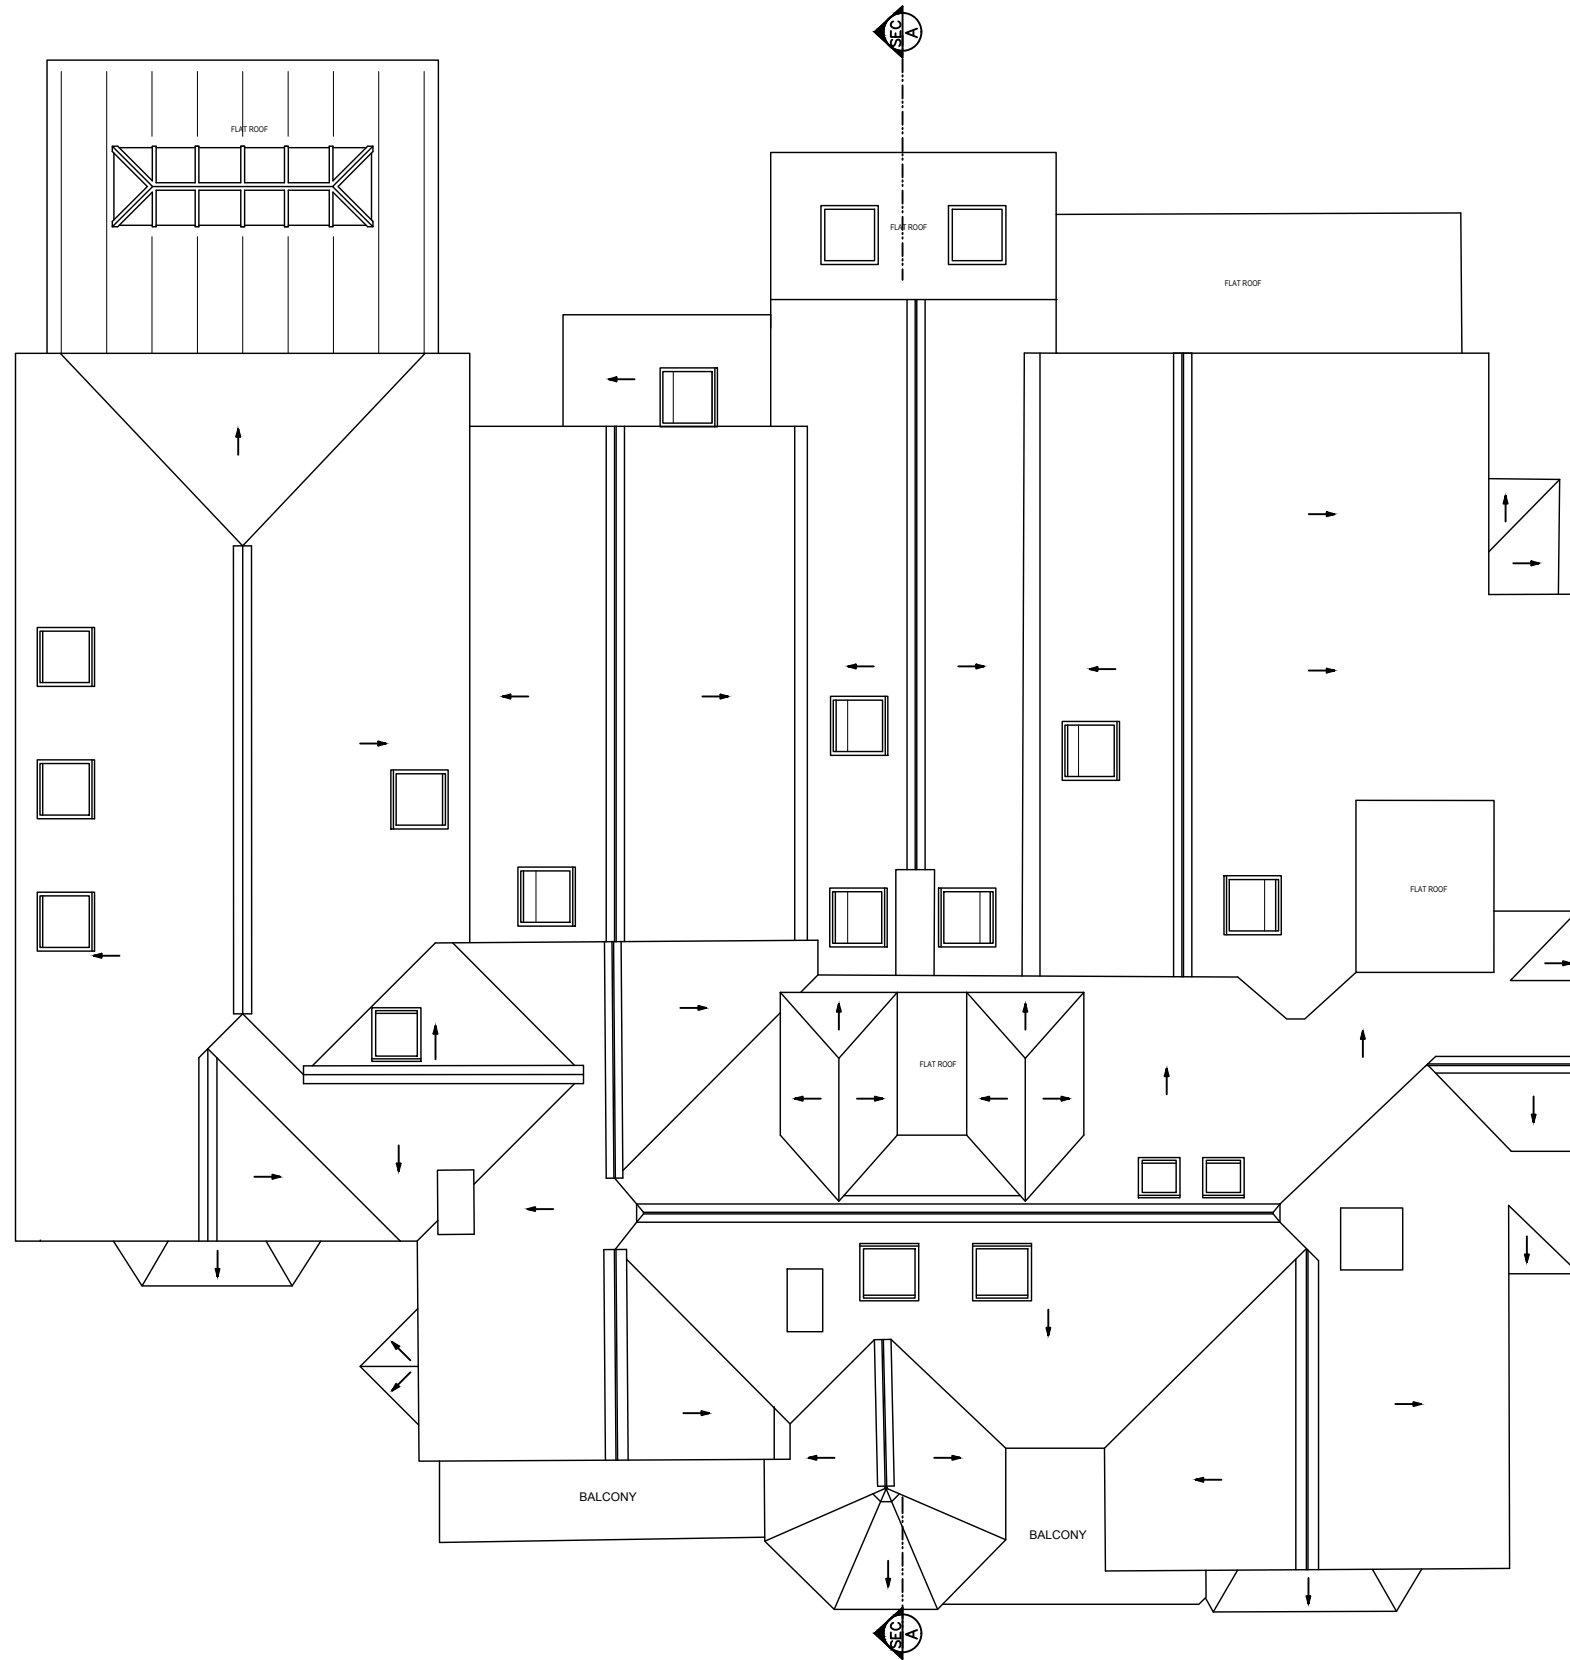

These plans are based on measured survey undertaken in JULY 2018  
 Due care is exercised in surveying but no liability can be accepted  
 for any inaccuracy, the client and third parties should rely on their  
 own information, notwithstanding this the drawings are a fair  
 representation of the premises for present purposes, copyright is held  
 by the author; no unauthorised use shall be made of the drawings,  
 given dimensions are in mm.

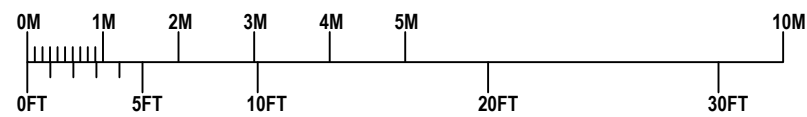

4 ROOF PLAN  
 03



REV B\_AMENDED TO COMMENTS\_05.12.23  
 REV A\_AMENDED TO COMMENTS\_30.11.23

DNA ARCHITECTURE LTD  
 12 The Oaks,  
 West Byfleet,  
 Surrey, KT14 6RL

Tel: 020 8946 2222  
 Mob: 07900 987 953  
 Web: www.dnaarchitecture.co.uk



THE BEECHES  
 WYCH HILL LANE  
 WOKING  
 GU22 0AH

MR. B. JOHNSON

PROPOSED ROOF PLAN

Scale 1/100 @ A3  
 Date 19.11.2023  
 Drawn DMW

Drg No B  
 1058\_03\_104

RIDGE HEIGHT +13.18  
 RIDGE HEIGHT +13.18  
 F.C.L +10.71  
 F.F.L +8.15  
 F.C.L +7.60  
 G.F.L +5.00  
 G.L +4.50




1 FRONT (SW) ELEVATION  
 05

RIDGE HEIGHT +13.18  
 F.C.L +10.71  
 F.F.L +8.15  
 F.C.L +7.60  
 G.F.L +5.00



2 REAR (NE) ELEVATION  
 05

These plans are based on measured survey undertaken in JULY 2018  
 Due care is exercised in surveying but no liability can be accepted for any inaccuracy, the client and third parties should rely on their own information, notwithstanding this the drawings are a fair representation of the premises for present purposes, copyright is held by the author; no unauthorised use shall be made of the drawings, given dimensions are in mm.

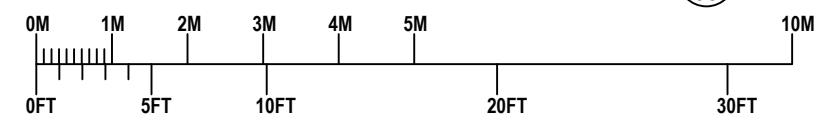

REV B\_AMENDED TO COMMENTS\_05.12.23  
 REV A\_AMENDED TO COMMENTS\_30.11.23

**DNA ARCHITECTURE LTD**  
 12 The Oaks,  
 West Byfleet,  
 Surrey, KT14 6RL  
 Tel: 020 8946 2222  
 Mob: 07900 987 953  
 Web: www.dnaarchitecture.co.uk



**THE BEECHES**  
 WYCH HILL LANE  
 WOKING  
 GU22 0AH

MR. B. JOHNSON

**PROPOSED FRONT &  
 REAR ELEVATIONS**

Scale 1/100 @ A3  
 Date 19.11.2023  
 Drawn DMW  
 Drg No 1058\_05\_101  
 B




3 SIDE (SE) ELEVATION  
04



4 SIDE (NW) ELEVATION  
05

These plans are based on measured survey undertaken in JULY 2018  
Due care is exercised in surveying but no liability can be accepted  
for any inaccuracy, the client and third parties should rely on their  
own information, notwithstanding this the drawings are a fair  
representation of the premises for present purposes, copyright is held  
by the author; no unauthorised use shall be made of the drawings,  
given dimensions are in mm.

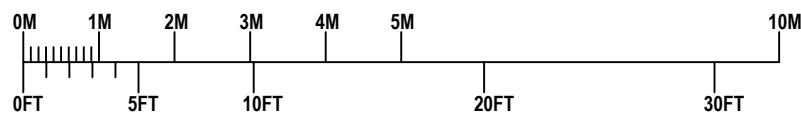

REV B\_AMENDED TO COMMENTS\_05.12.23  
REV A\_AMENDED TO COMMENTS\_30.11.23

DNA ARCHITECTURE LTD  
12 The Oaks,  
West Byfleet,  
Surrey, KT14 6RL

Tel: 020 8946 2222  
Mob: 07900 987 953  
Web: www.dnaarchitecture.co.uk




THE BEECHES  
WYCH HILL LANE  
WOKING  
GU22 0AH

MR. B. JOHNSON

PROPOSED SIDE  
ELEVATIONS


Scale 1/100 @ A3  
Date 19.11.2023  
Drawn DMW

Drg No B  
1058\_05\_102

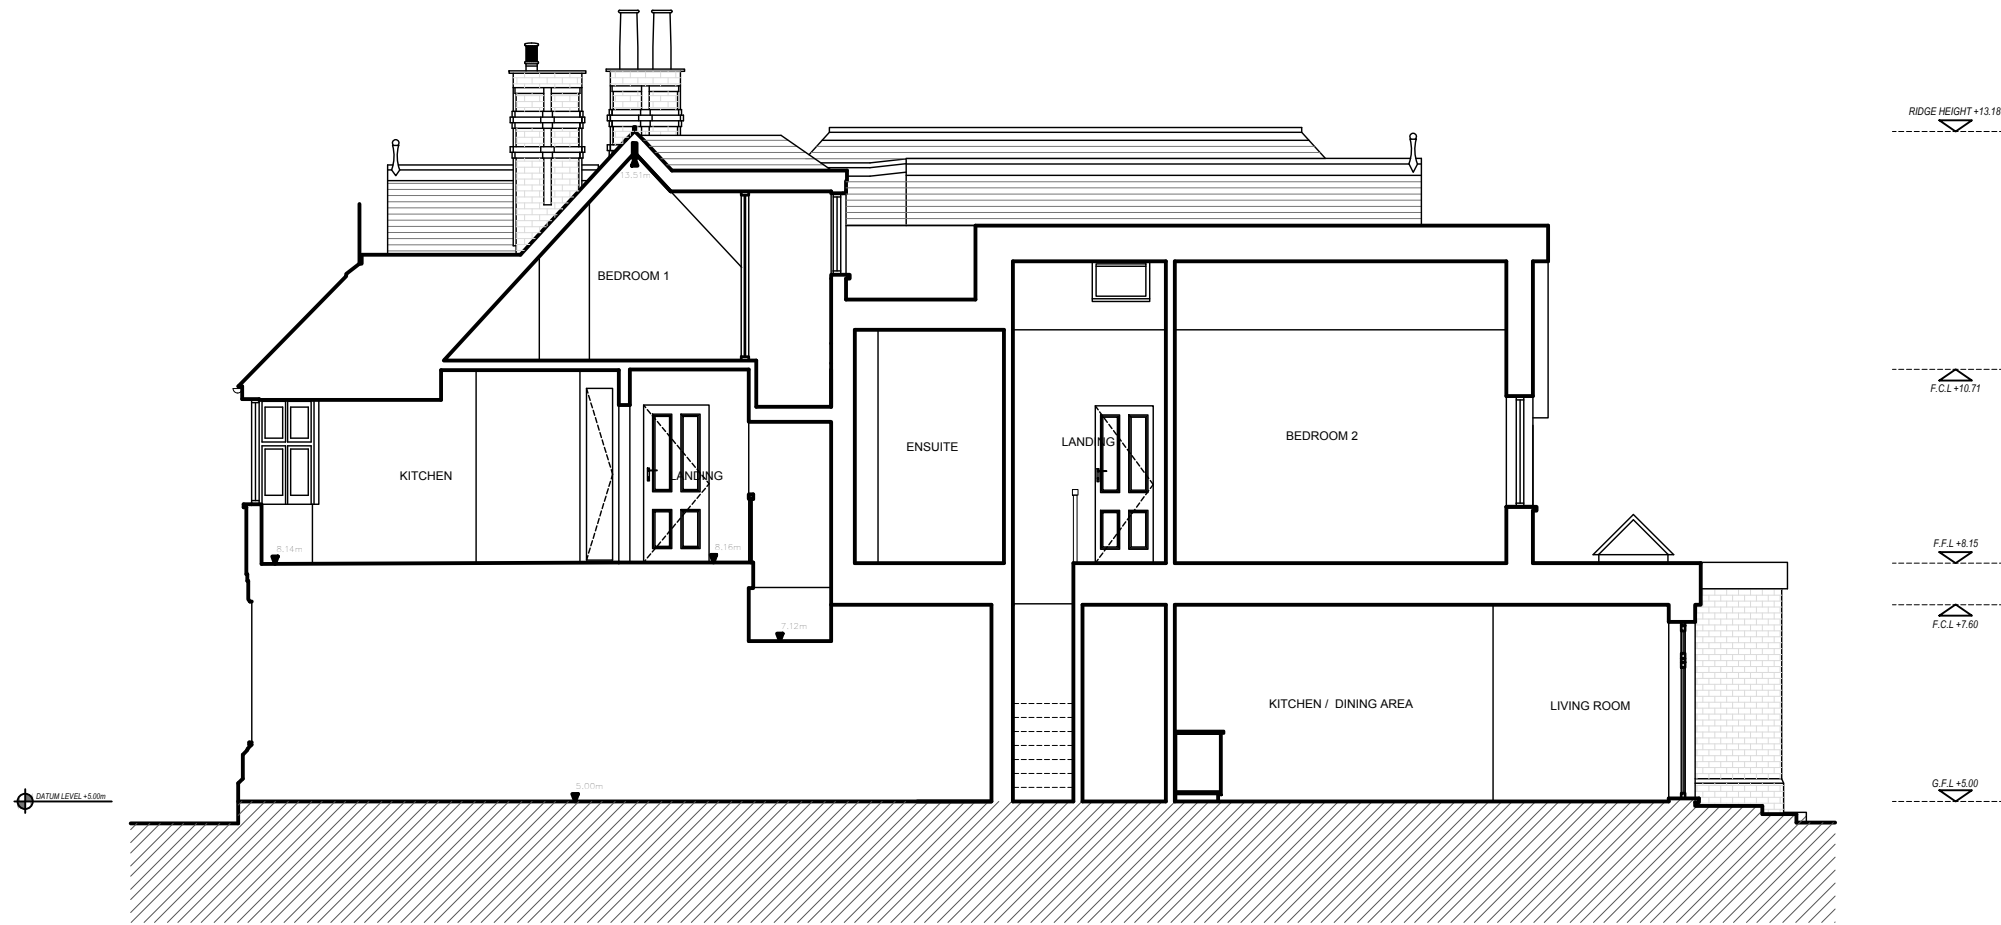

1 PARTIAL SECTION AA'  
05

These plans are based on measured survey undertaken in JULY 2018  
 Due care is exercised in surveying but no liability can be accepted  
 for any inaccuracy. The client and third parties should rely on their  
 own information, notwithstanding this the drawings are a fair  
 representation of the premises for present purposes. Copyright is held  
 by the author; no unauthorised use shall be made of the drawings.  
 given dimensions are in mm.

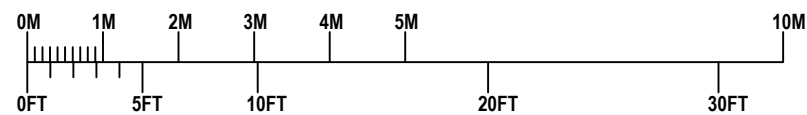

REV B\_AMENDED TO COMMENTS\_05.12.23  
 REV A\_AMENDED TO COMMENTS\_30.11.23

DNA ARCHITECTURE LTD  
 12 The Oaks,  
 West Byfleet,  
 Surrey, KT14 6RL  
 Tel: 020 8946 2222  
 Mob: 07900 987 953  
 Web: www.dnaarchitecture.co.uk



THE BEECHES  
 WYCH HILL LANE  
 WOKING  
 GU22 0AH

MR. B. JOHNSON

PROPOSED SECTION AA'

Scale 1/100 @ A3  
 Date 19.11.2023  
 Drawn DMW

Drg No 1058\_04\_101  
 B