





GARDEN ROOM FLOOR PLAN

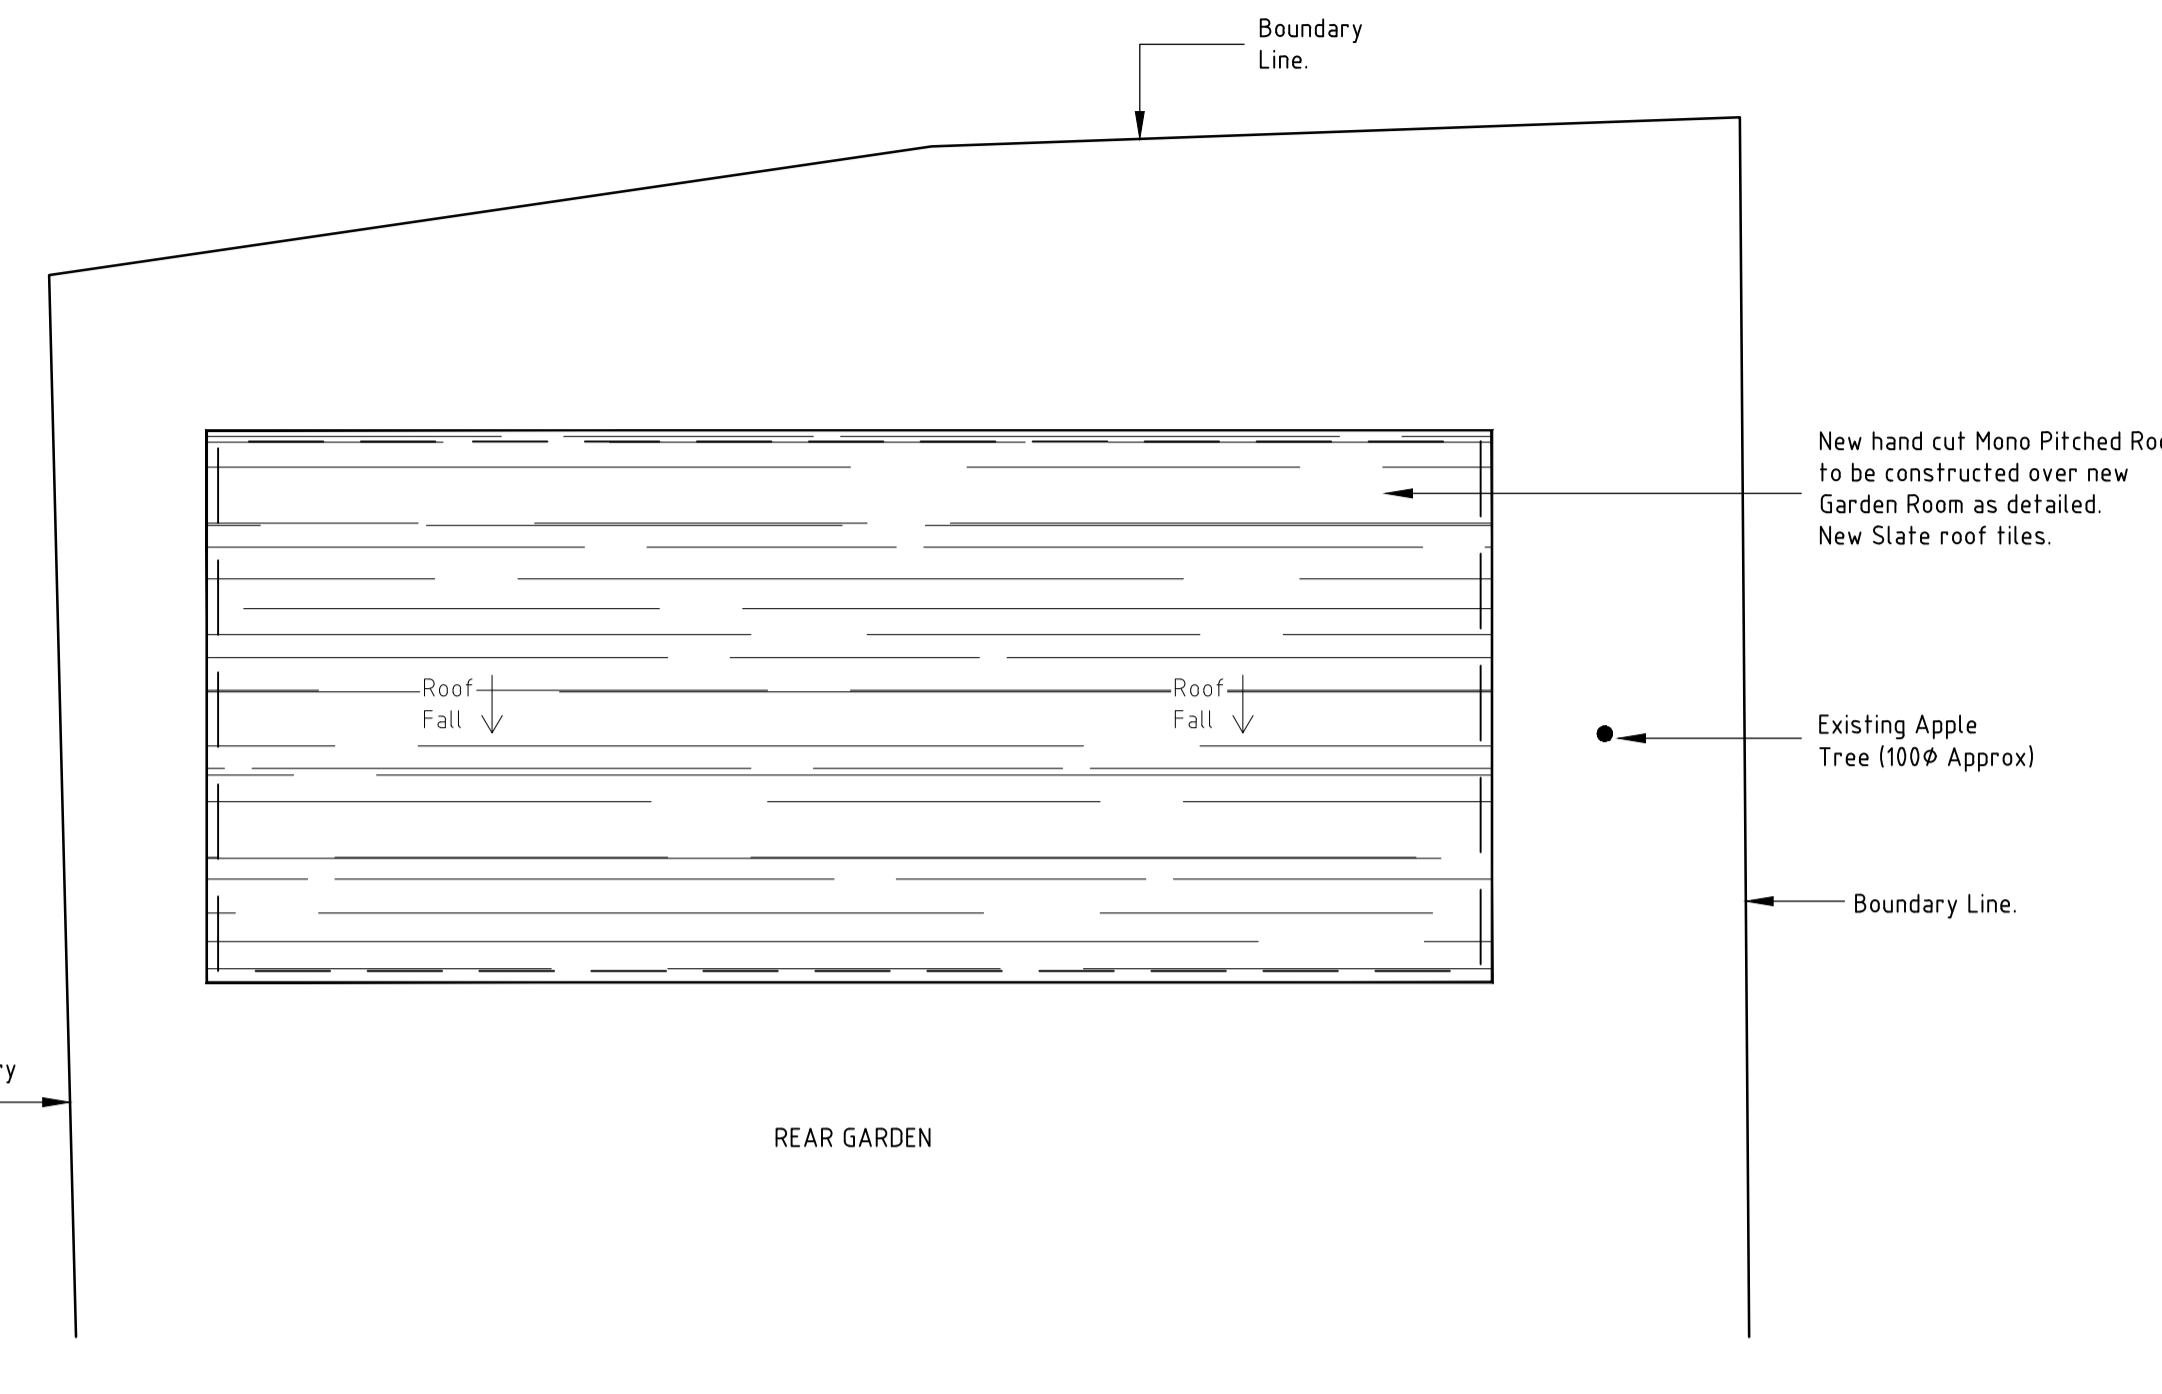


GARDEN ROOM ROOF PLAN

- Builder to include all of the following:
- Lighting: As indicated
  - Power: As indicated
  - Switches: As indicated
  - Plumbing: Sinks, Wash Hand Basins, Showers & W.C.
  - Walls: Scimmed & Painted (Emulsion)
  - Ceiling: Scimmed & Painted White Matt Emulsion Finish
  - Skirting's: To match existing & Painted White Matt Gloss Finish
  - Floors: To be Agreed with Client.
  - Doors: To be Agreed with Client
  - Handles: To be Agreed with Client
  - Heating: N/A
  - Units: Kitchen Worktops/Cupboards to be agreed with client
  - Sanitaryware: As Detailed & Agreed with client
  - Tiling: Sink Splash Backs, Shower Cubicle to be Agreed with Client
- OUTSIDE
- Lighting: 2 No. Wall Lights. (Location/Style to be agreed with client)
  - Electric's: Supply to Garden Room
  - Plumbing: Shower Room



- T.V. POINT.
- TELEPHONE POINT.
- DOUBLE SOCKET.
- SINGLE SOCKET.
- FLUORESCENT TUBE.
- LIGHT FITTING.
- WALL LIGHT.
- LIGHT SWITCH SINGLE.
- LIGHT SWITCH DOUBLE.
- PULL CORD LIGHT.
- DOWNLIGHTER.
- TRACK SPOT LIGHTS
- MAINS OPERATED SMOKE ALARM (interlinked, conforming to BS:5446:P1)
- WALL MOUNTED SHAVER/LIGHT FITTING.

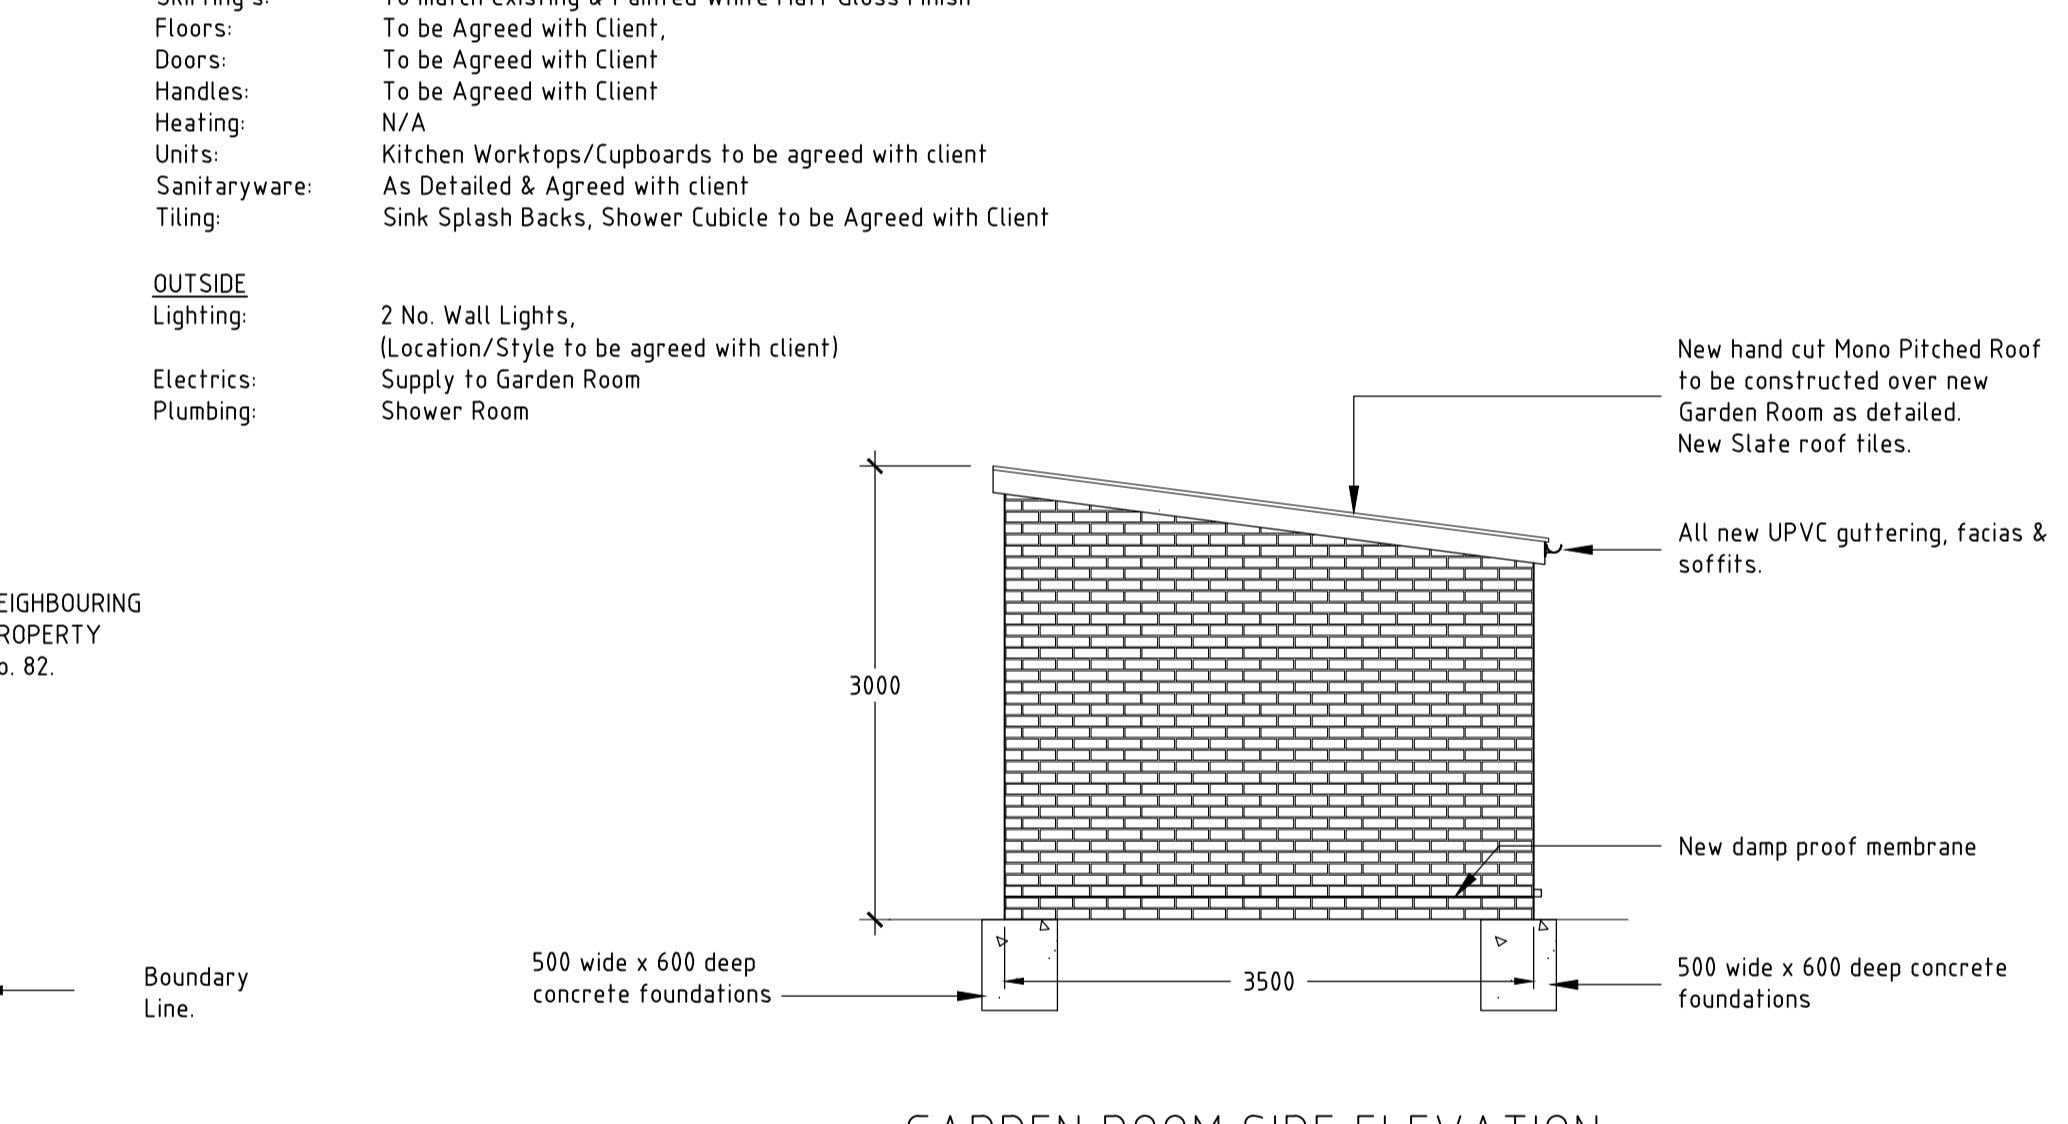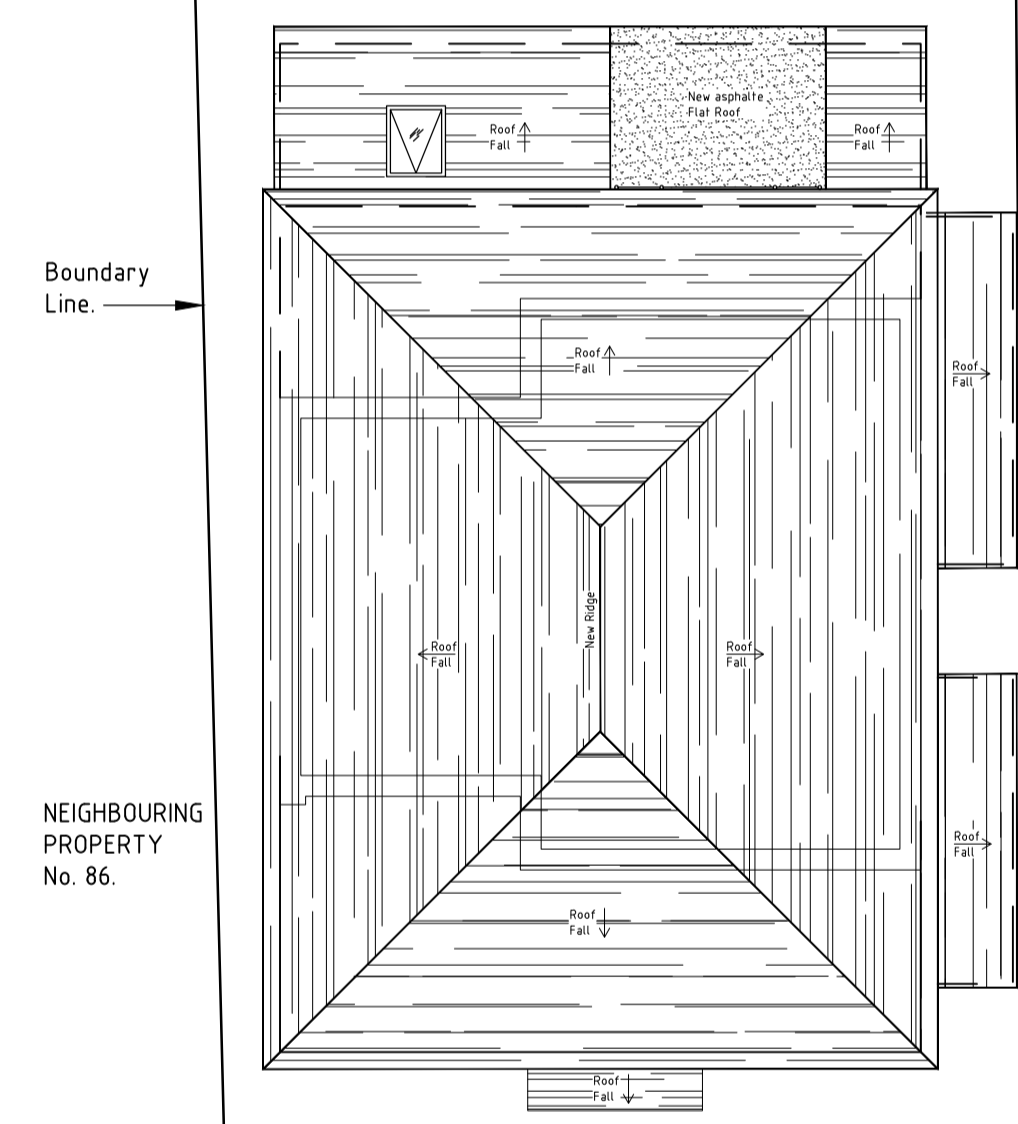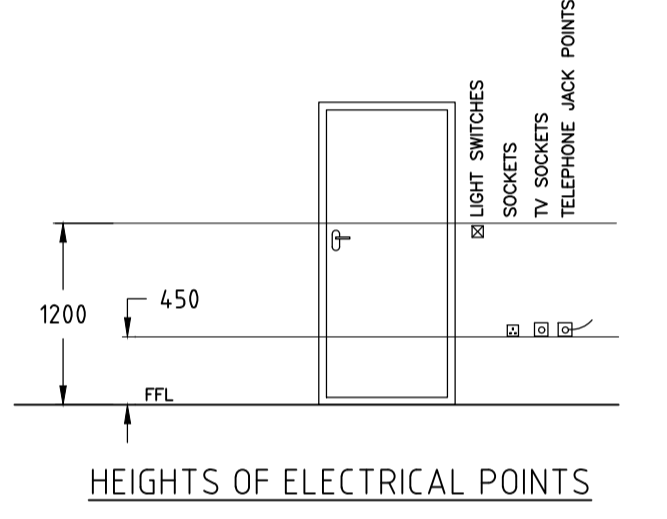


GARDEN ROOM SIDE ELEVATION

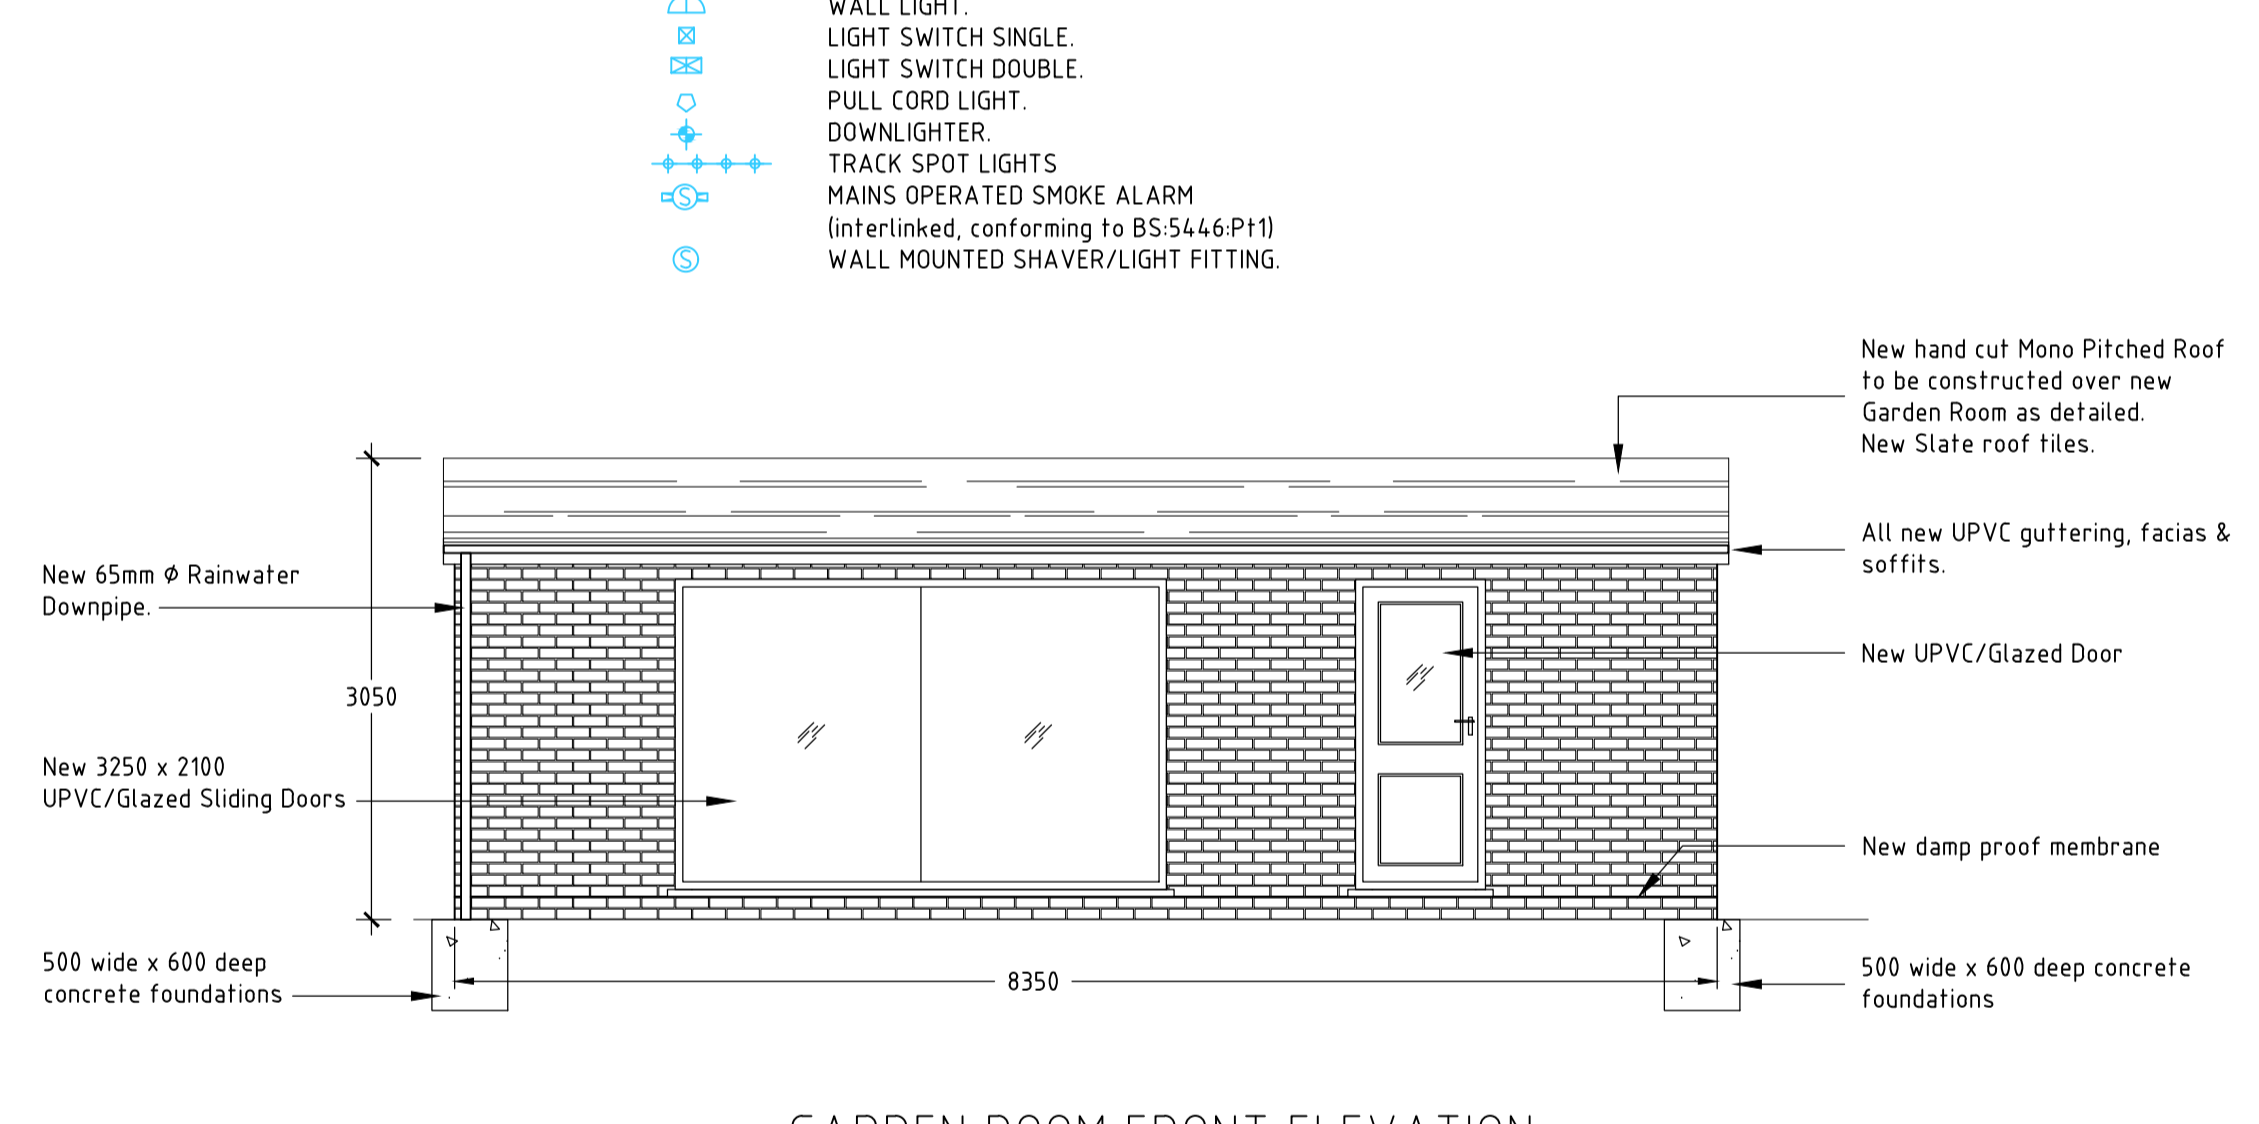



GARDEN ROOM FRONT ELEVATION

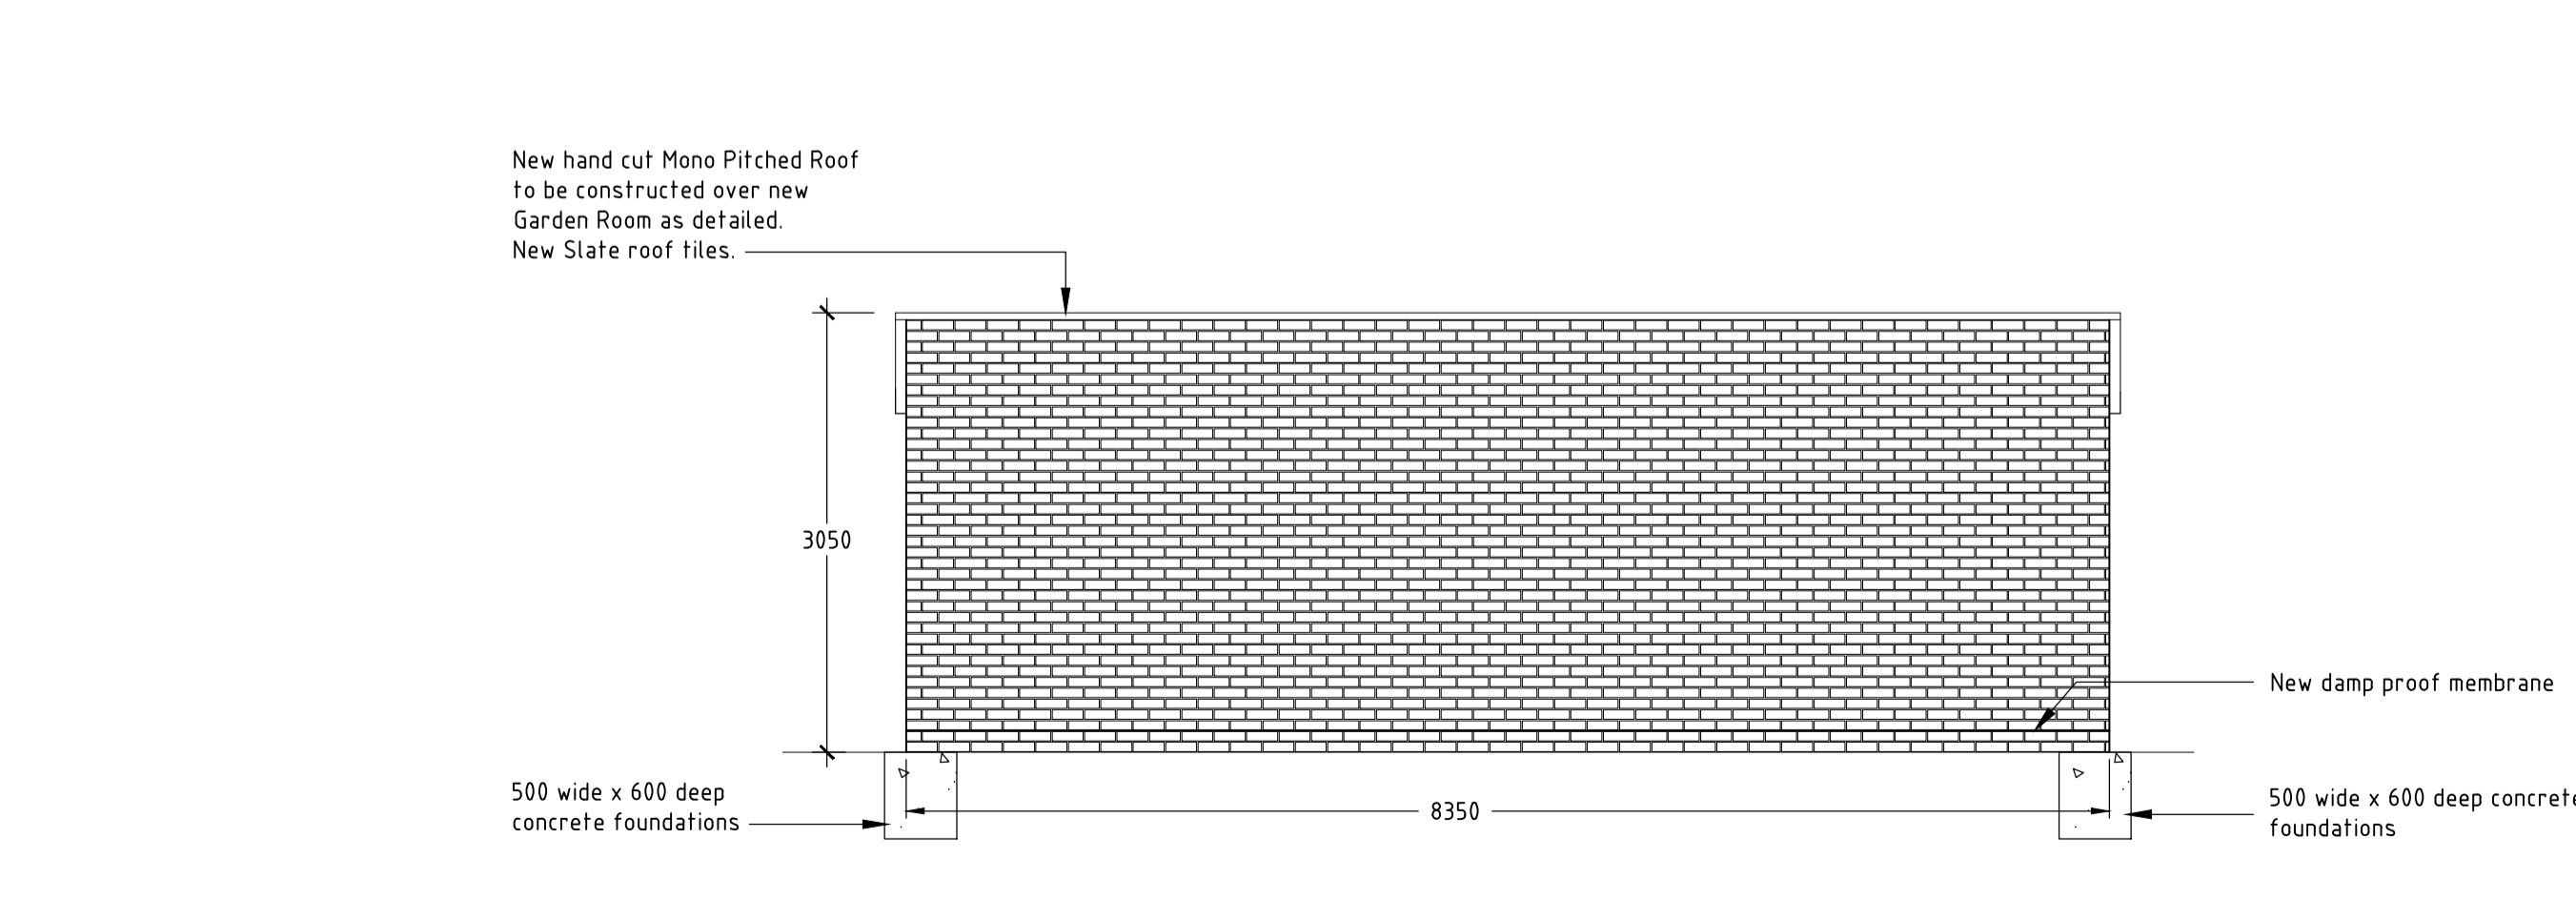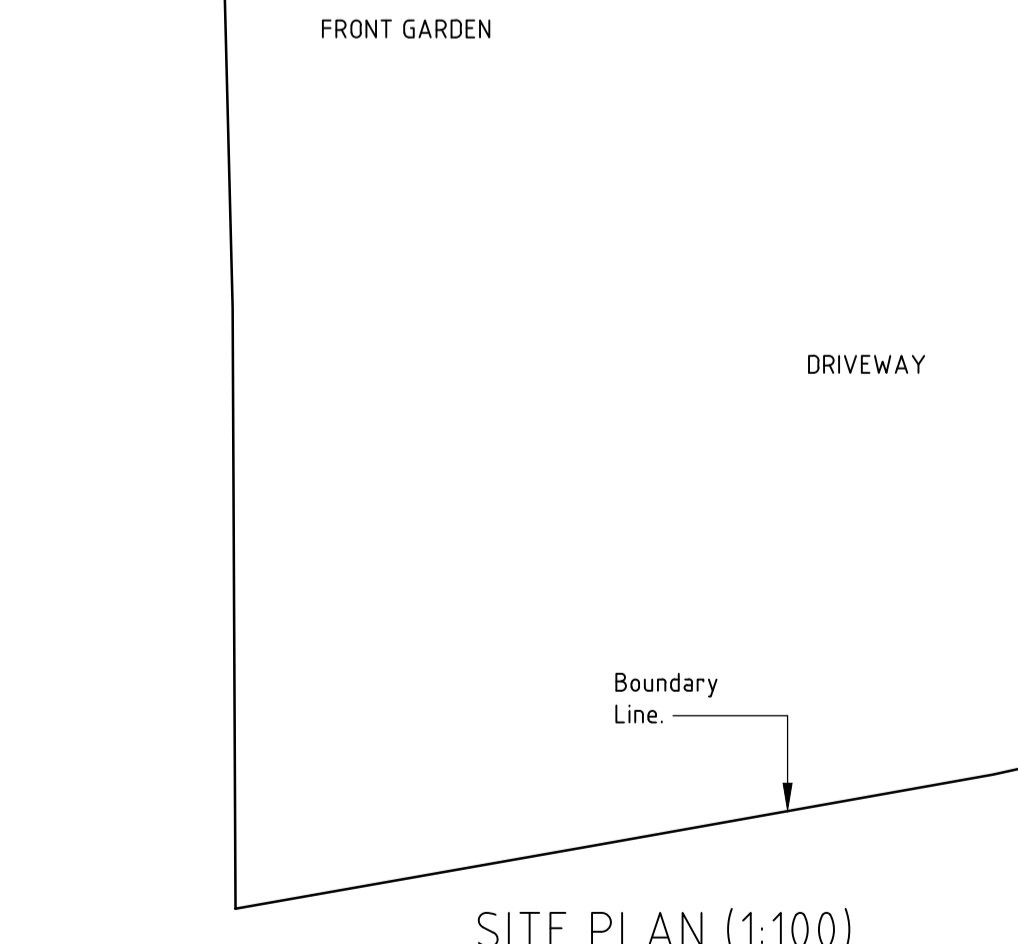

GARDEN ROOM REAR ELEVATION

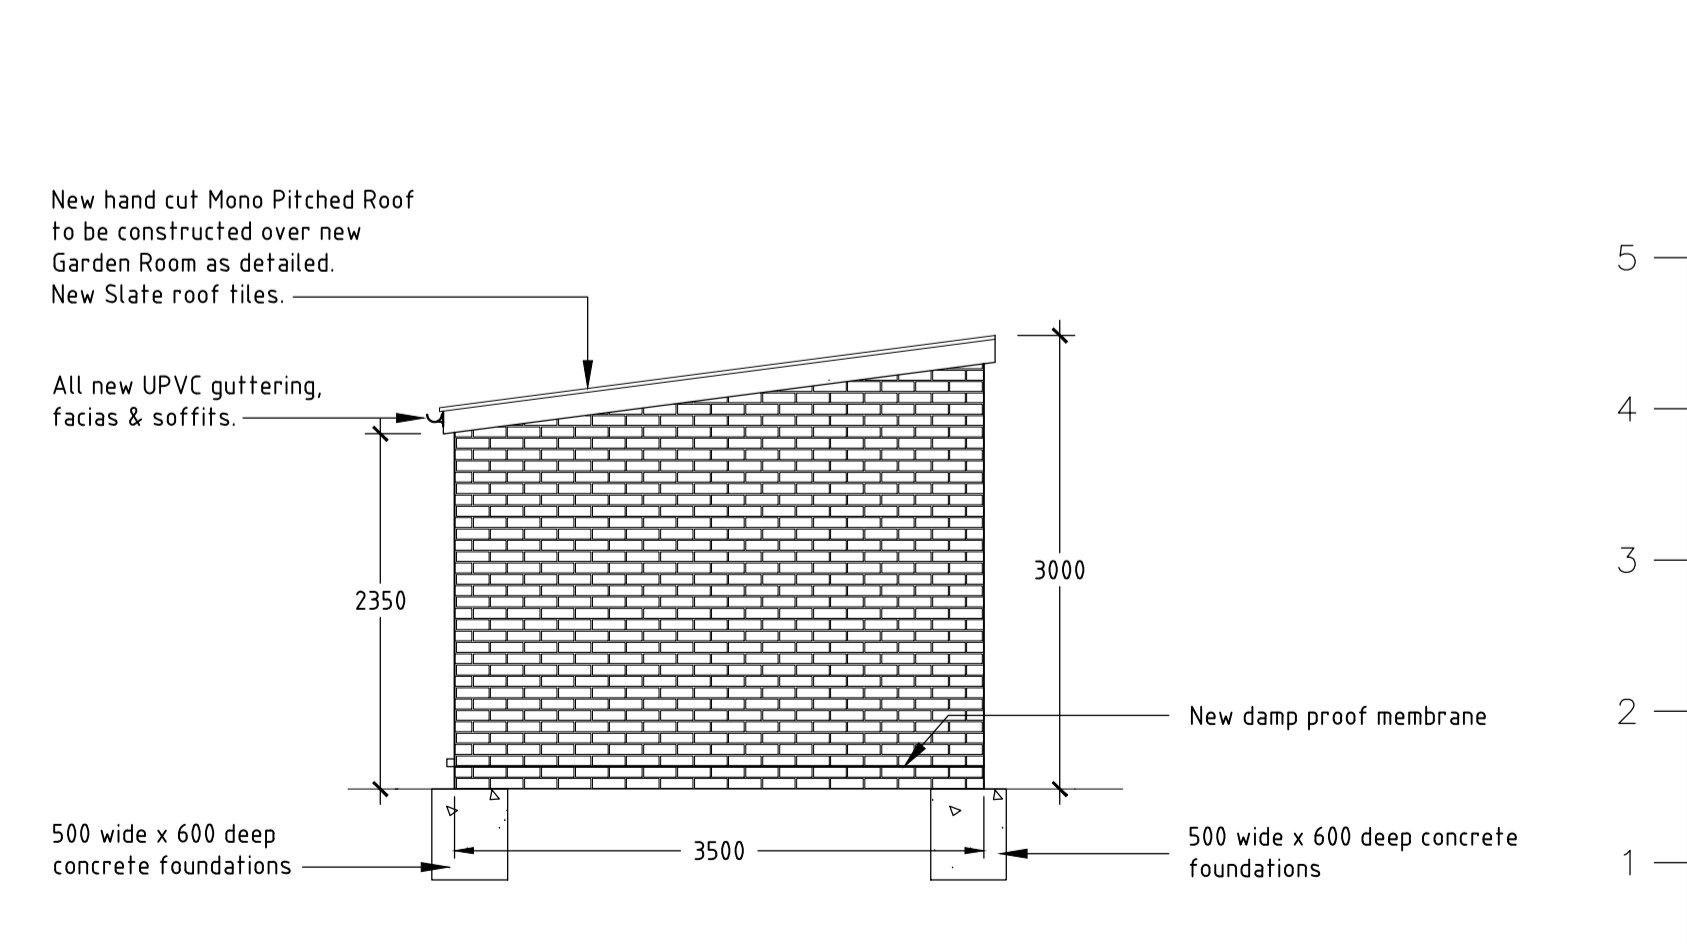

GARDEN ROOM SIDE ELEVATION

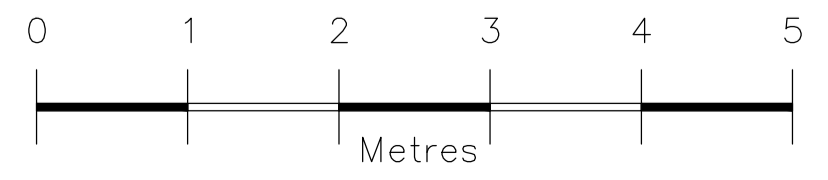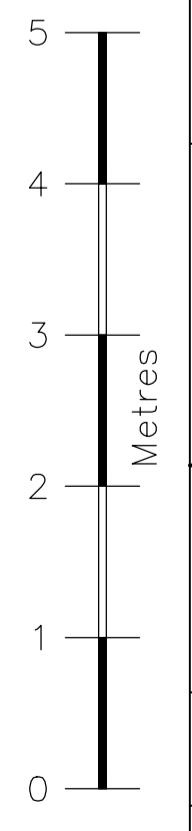

A	03-10-22	Garden Room Depth Revised.
Date		Revision.
<p><b>R.A.C.</b> DRAUGHTING SERVICES 64 TRING ROAD, DUNSTABLE, BEDFORDSHIRE, LU6 2PT. TEL: +44 7771 764333. E-MAIL: rac977@aol.com</p>		
<p>Client: Mr MOHAMED IMAM 84 GRAVEL LANE, HEMEL HEMPSTEAD, HERTFORDSHIRE, HP1 1SB.</p>		
<p>Project: 84 GRAVEL LANE, HEMEL HEMPSTEAD, HERTFORDSHIRE, HP1 1SB.</p>		
<p>Title: PROPOSED GARDEN ROOM</p>		
<p>Planning Ref. PP-12677350</p>		
Scale:	1 : 50 @ A1	Date: JULY 23
Dwg. No.	722/D004	Rev. A