


S104 ADOPTABLE DRAINAGE KEY:

- SITE BOUNDARY
- EXISTING STORM WATER SEWER
- PROPOSED S104 STORM WATER SEWER
- EXISTING FOUL WATER SEWER
- PROPOSED S104 FOUL WATER SEWER
- S104 SEWER EASEMENT

PRIVATE DRAINAGE KEY:

- PRIVATE STORM WATER LATERAL
- PROPOSED PRIVATE STORM WATER PPIC (4500) TO SSG APPENDIX C TYPE D
- PROPOSED PRIVATE STORM WATER PPIC (3000) TO SSG APPENDIX C TYPE E
- PROPOSED PRIVATE STORM WATER RODDING EYE
- LINEAR DRAIN (ACO TYPE / DISHED CHANNEL & YARD GULLY)
- PRIVATE YARD GULLY
- S38 HIGHWAY GULLY
- PRIVATE PERMAVOID DIFFUSER UNIT
- PRIVATE FOUL WATER LATERAL
- PROPOSED PRIVATE FOUL WATER PPIC (4500) TO SSG APPENDIX D
- PROPOSED PRIVATE FOUL WATER INSPECTION CHAMBER TO SSG APPENDIX E

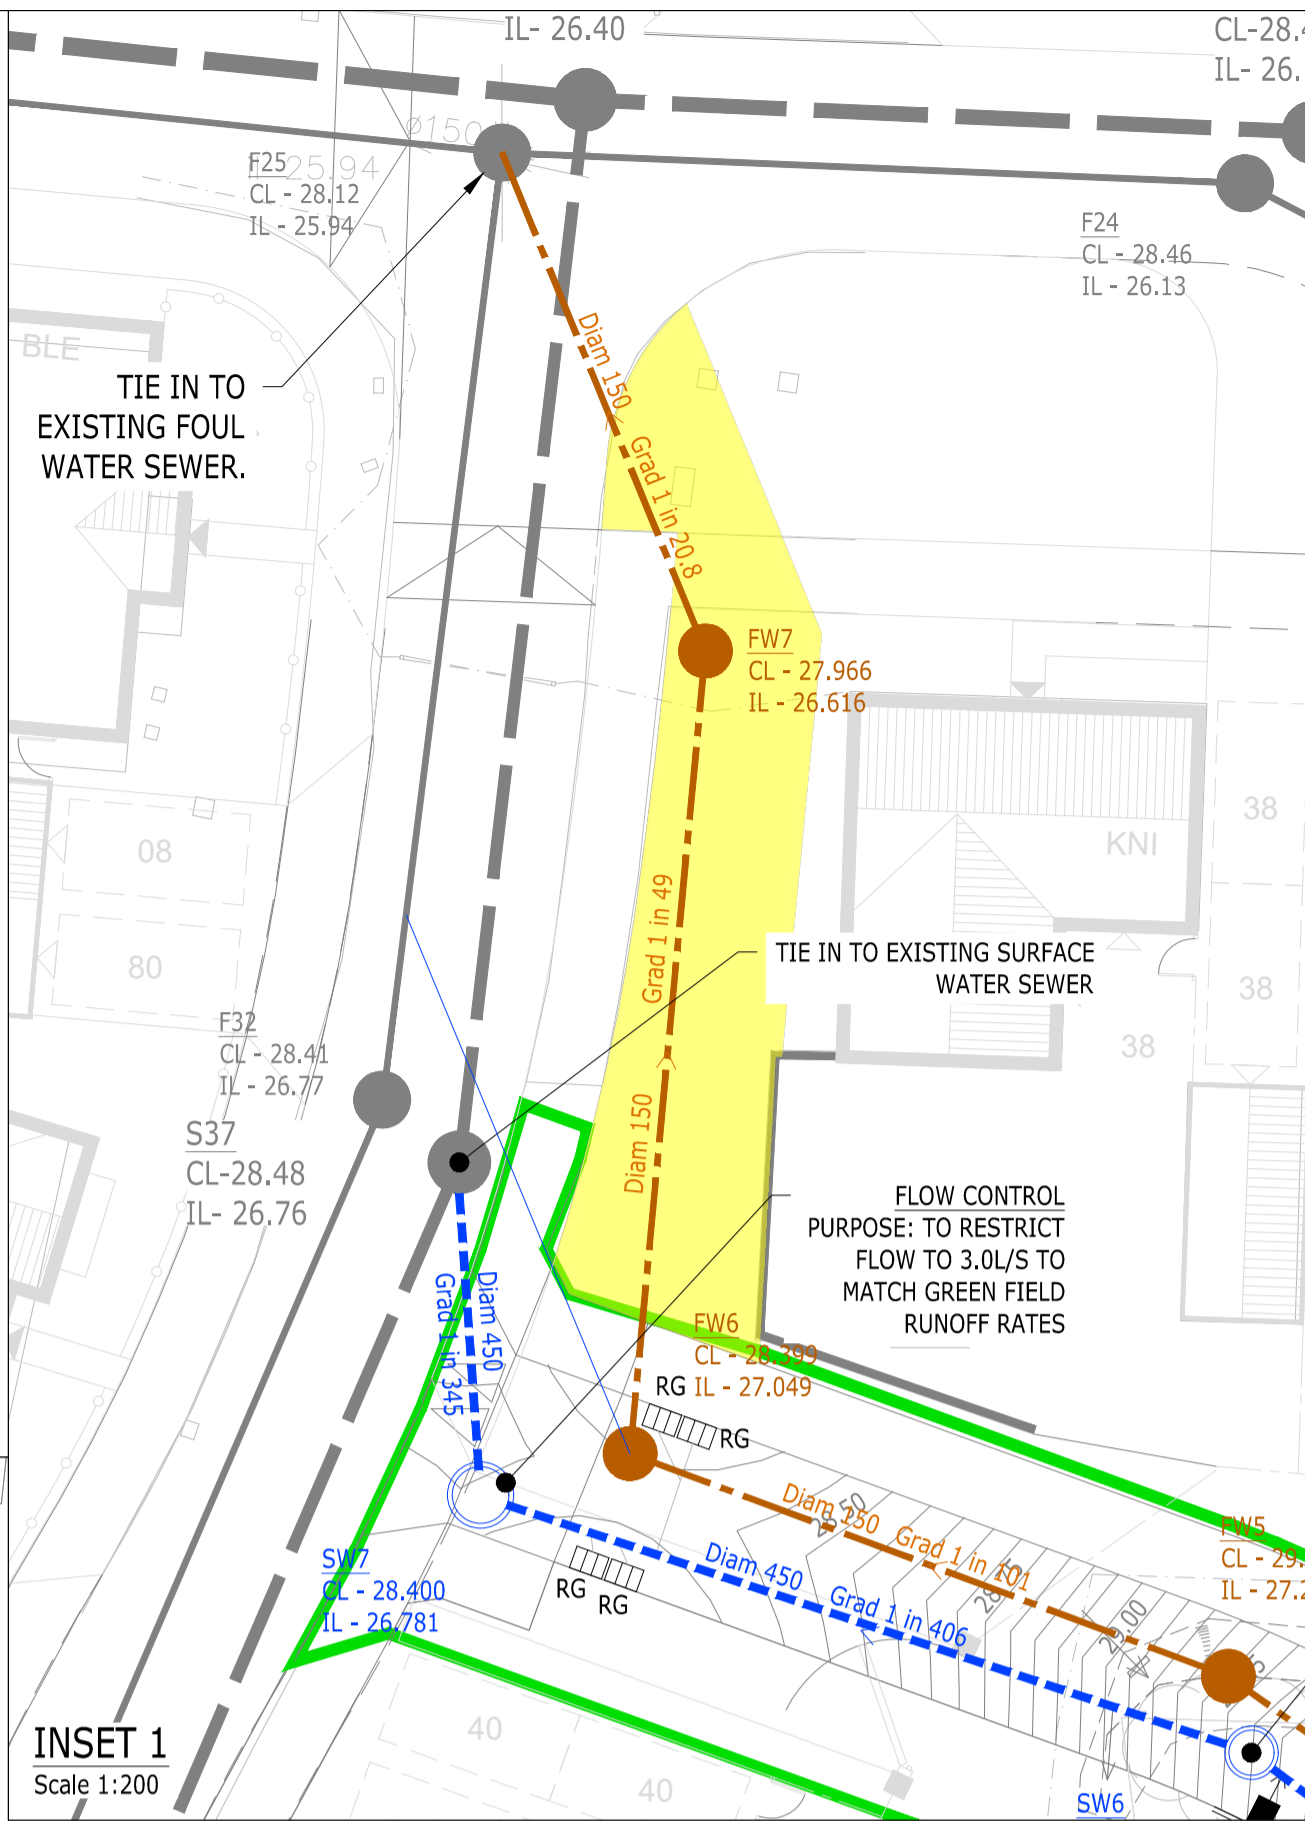

- GENERAL NOTES**
- THIS DRAWING SHOULD BE REVIEWED TOGETHER WITH ALL OTHER DRAWINGS, ENGINEERING DETAILS, SPECIFICATIONS, AND ANY RELEVANT SPECIALIST DOCUMENTS. ANY INCONSISTENCIES OR DISCREPANCIES SHOULD BE REPORTED TO ARDENT CONSULTING ENGINEERS.
 - DO NOT SCALE FROM THIS DRAWING. WORK FROM FIGURED DIMENSIONS ONLY.
 - ALL DIMENSIONS SHOWN ON THIS DRAWING ARE IN MILLIMETRES UNLESS OTHERWISE STATED.
 - PRIOR TO COMMENCING WORK ON THE SITE, THE CONTRACTOR IS RESPONSIBLE FOR VERIFYING AND CONFIRMING ALL BUILDING AND SITE DIMENSIONS AND LEVELS, INCLUDING EXISTING SEWER INVERT LEVELS. THE CONTRACTOR MUST COMPLY WITH CURRENT BUILDING LEGISLATION, BRITISH STANDARDS, BUILDING REGULATIONS, AND OTHER RELEVANT REQUIREMENTS. NO DEVIATION FROM THE DETAILS SHOWN ON THIS DRAWING IS PERMITTED WITHOUT PRIOR PERMISSION FROM THE ENGINEER.
 - ALL MATERIALS AND WORKMANSHIP SHALL COMPLY FULLY WITH THE MANUAL OF CONTRACT DOCUMENTS FOR HIGHWAY WORKS, VOLUME ONE, (MCHW1) SPECIFICATION FOR HIGHWAY WORKS. THE CONTRACTOR SHALL UNDERTAKE SUCH MATERIALS TESTING AS INDICATED IN THE SPECIFICATIONS AND SHALL INCLUDE THE COST OF TESTING IN THE TENDER.
 - THE CONTRACTOR MUST SURVEY AND VERIFY THE LOCATION OF EXISTING SERVICES AND STATUTORY UNDERTAKERS APPARATUS THAT INTERSECT PROPOSED EXCAVATIONS BEFORE BEGINNING ANY WORK.
 - WHERE NECESSARY, ALL EXCAVATED MATERIAL SHALL BE DISPOSED OF AT AN APPROVED TIP OFF-SITE.
 - THE PUBLIC HIGHWAY AND WORKS WILL BE KEPT CLEAN AND FREE OF DEBRIS BY USE OF WHEEL WASHING FACILITIES AND ROAD SWEEPERS TO THE COUNCIL'S SATISFACTION.
 - ALL SETTING OUT, COVERS AND BOX COVERS SHALL BE AGREED ON-SITE WITH THE ENGINEER, PRIOR TO THE COMMENCEMENT OF THE WORKS.
 - THIS DRAWING IS PRESENTED IN SCHEMATIC FORM TO PROVIDE CLARITY ONLY. DUE TO SITE CONDITIONS, PIPE RUNS AND MANHOLE LOCATIONS MAY DIFFER ON-SITE.
 - IF TREES NEAR THE HIGHWAY ARE PLANNED, APPROVED ROOT BARRIERS MUST BE INSTALLED TO PREVENT POTENTIAL STRUCTURAL DAMAGE TO THE HIGHWAY IN THE FUTURE.
- ADOPTION NOTES**
- ALL WORKS FOR ADOPTION UNDER A SECTION 38 AGREEMENT MUST COMPLY WITH THE HIGHWAY AUTHORITY SPECIFICATION FOR ROAD CONSTRUCTION IN RESIDENTIAL AREAS AND TO THE APPROVAL OF THE AREA HIGHWAY AUTHORITY.
 - THE WORKS THAT ARE INTENDED TO BE ADOPTED THROUGH A SECTION 104 AGREEMENT MUST COMPLY WITH THE SEWER SECTOR GUIDANCE (JUNE 2022), RELEVANT APPENDICES AND MEET THE REQUIREMENTS OF THE DRAINAGE AUTHORITY.
 - ANY WORKS CARRIED OUT ON-SITE BEFORE RECEIVING TECHNICAL APPROVAL FOR SECTION 104 AND SECTION 38 AGREEMENTS (INCLUDING STREET LIGHTING APPROVAL) WILL BE ENTIRELY AT THE DEVELOPER'S RISK.

FOR APPROVAL

P5	S104 RESUBMISSION - ADDED EASEMENT	AMC	AMC	AD	18.09.23
P4	S104 RESUBMISSION - ADDED BOUNDARY	AMC	AMC	AD	25.08.23
P3	S104 SUBMISSION	AMC	AMC	AD	10.08.23
P2	REVISED ADOPTION EXTENTS	AMC	AMC	AD	03.04.23
P1	FIRST ISSUE	MAC	MAC	AD	03.03.23
Rev	Description	Drn	Chk	App	Date

ARDENT CONSULTING ENGINEERS

Third Floor
The Hallmark Building
52-56 Leadenhall Street
London
EC3M 5JE

Tel: 020 7680 4088
Web: www.ardent-ce.co.uk
E-mail: enquiries@ardent-ce.co.uk

worksafe consultant
www.smasitd.com

SSIP
SAFETY IN SPECIFIC INDUSTRIES

Client: **COTSWOLD HOMES LTD**

Project Title: **LAND OFF SELMAN DRIVE, FALFIELD**

Drawing Title: **S104 ADOPTABLE DRAINAGE PLAN**

A1 Scale	Date	Designed by
1:200	MARCH 23	MAC
Drawn by	Checked by	Approved by
MAC	MAC	AD
Drawing Number	Rev	
2105140-104	P5	

Reproduced from/based upon Ordnance Survey material with the permission of the Controller of Her Majesty's Stationary Office, Crown Copyright Reserved. License No. 100044561