




NOTES

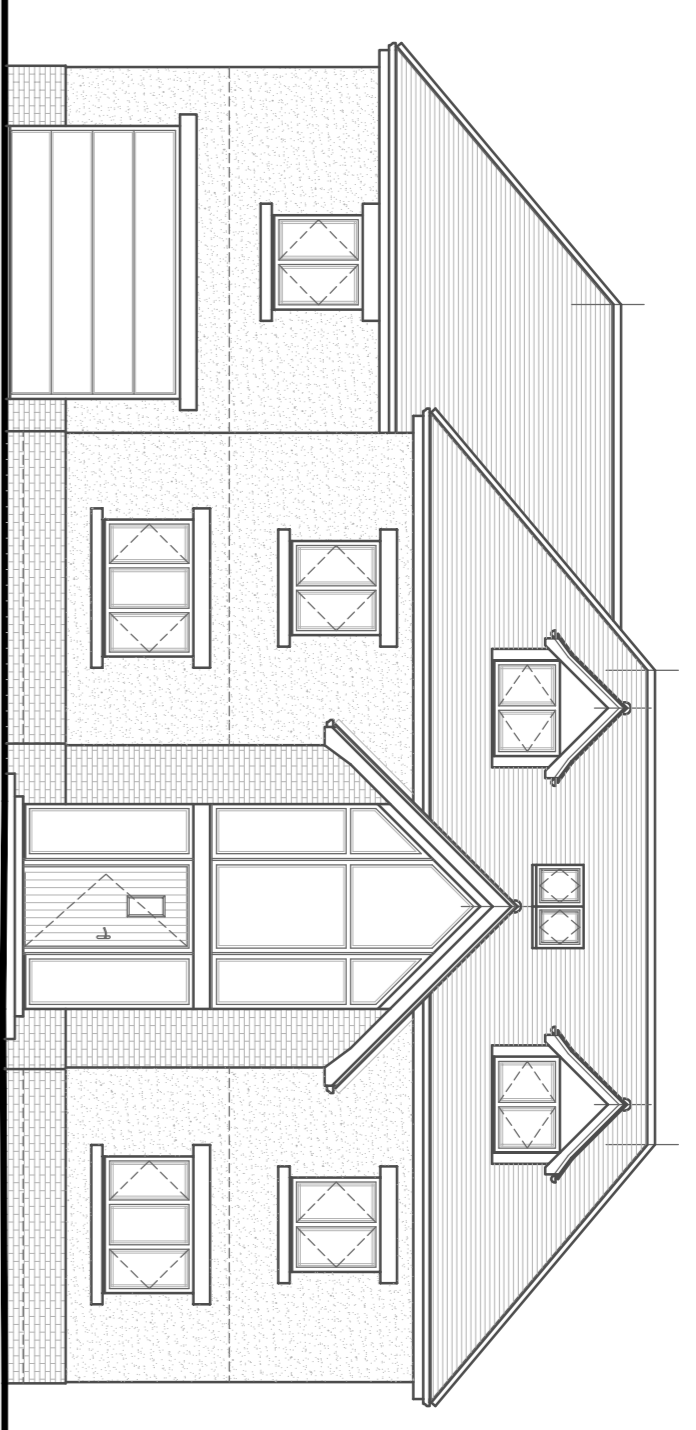


Proposed Front Elevation.

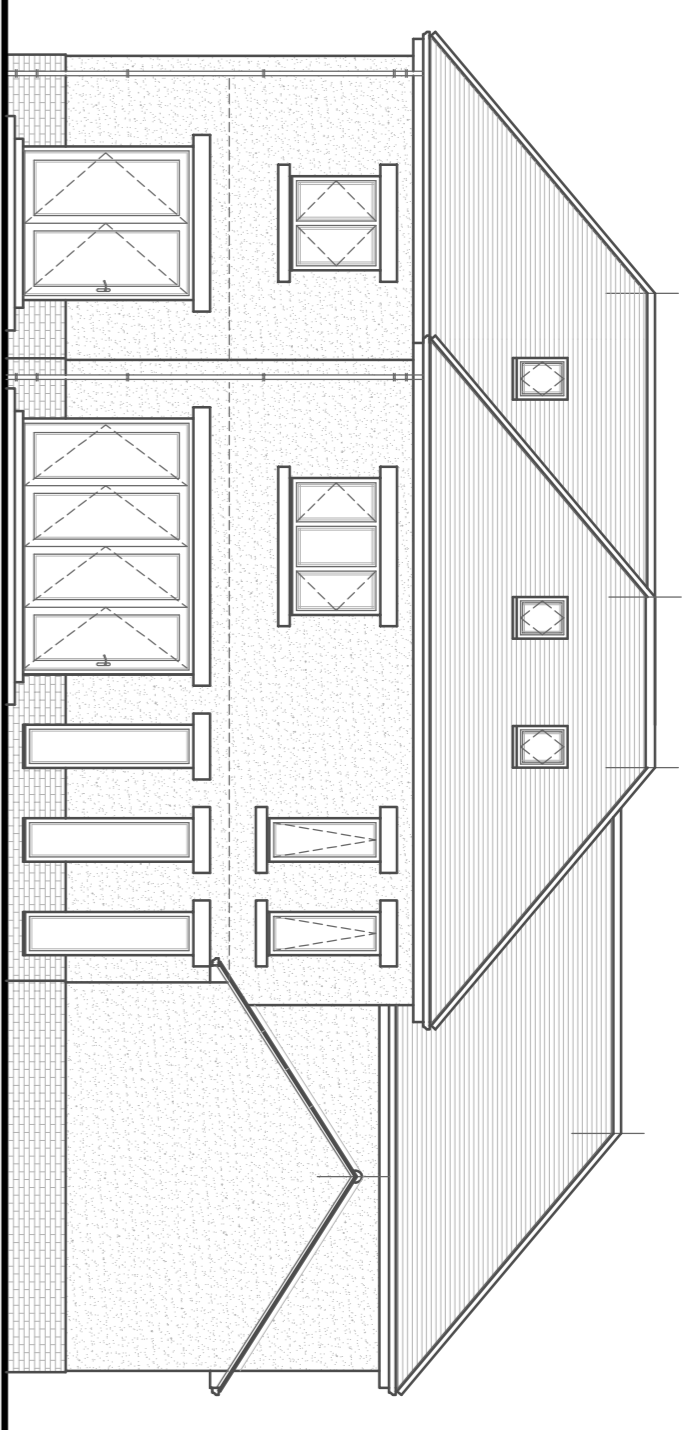


Proposed Rear Elevation.

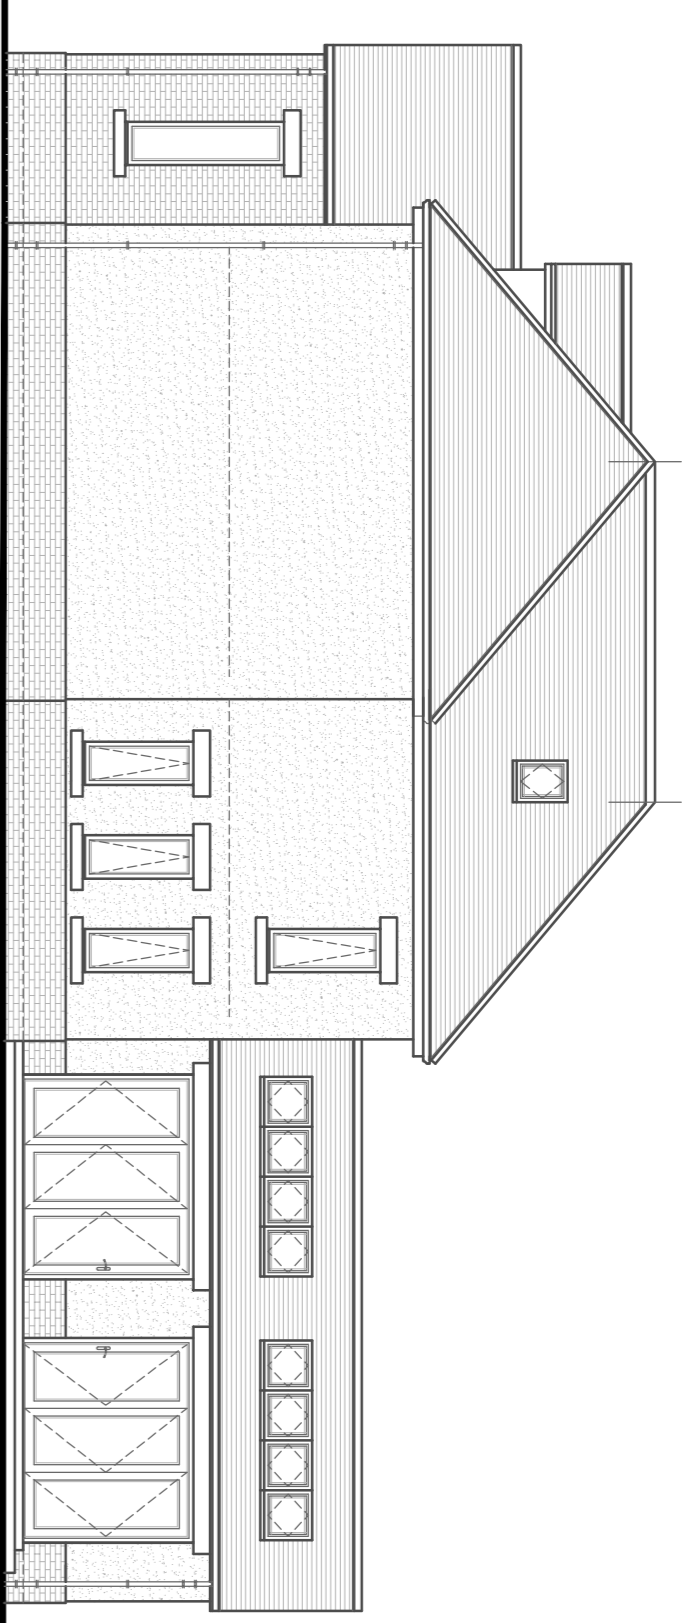


Proposed Side Elevation.

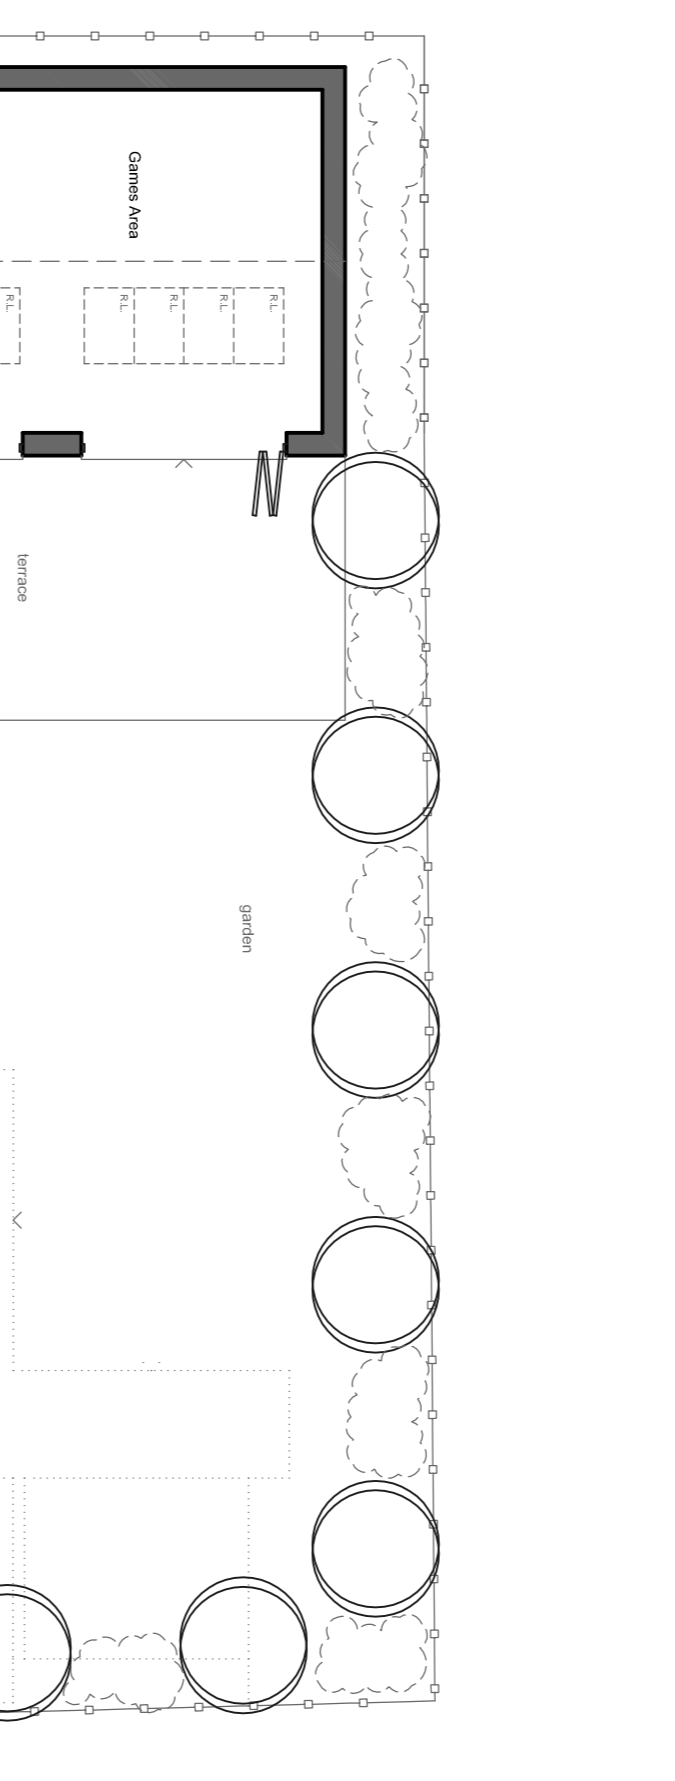


Proposed Ground Floor Plan.

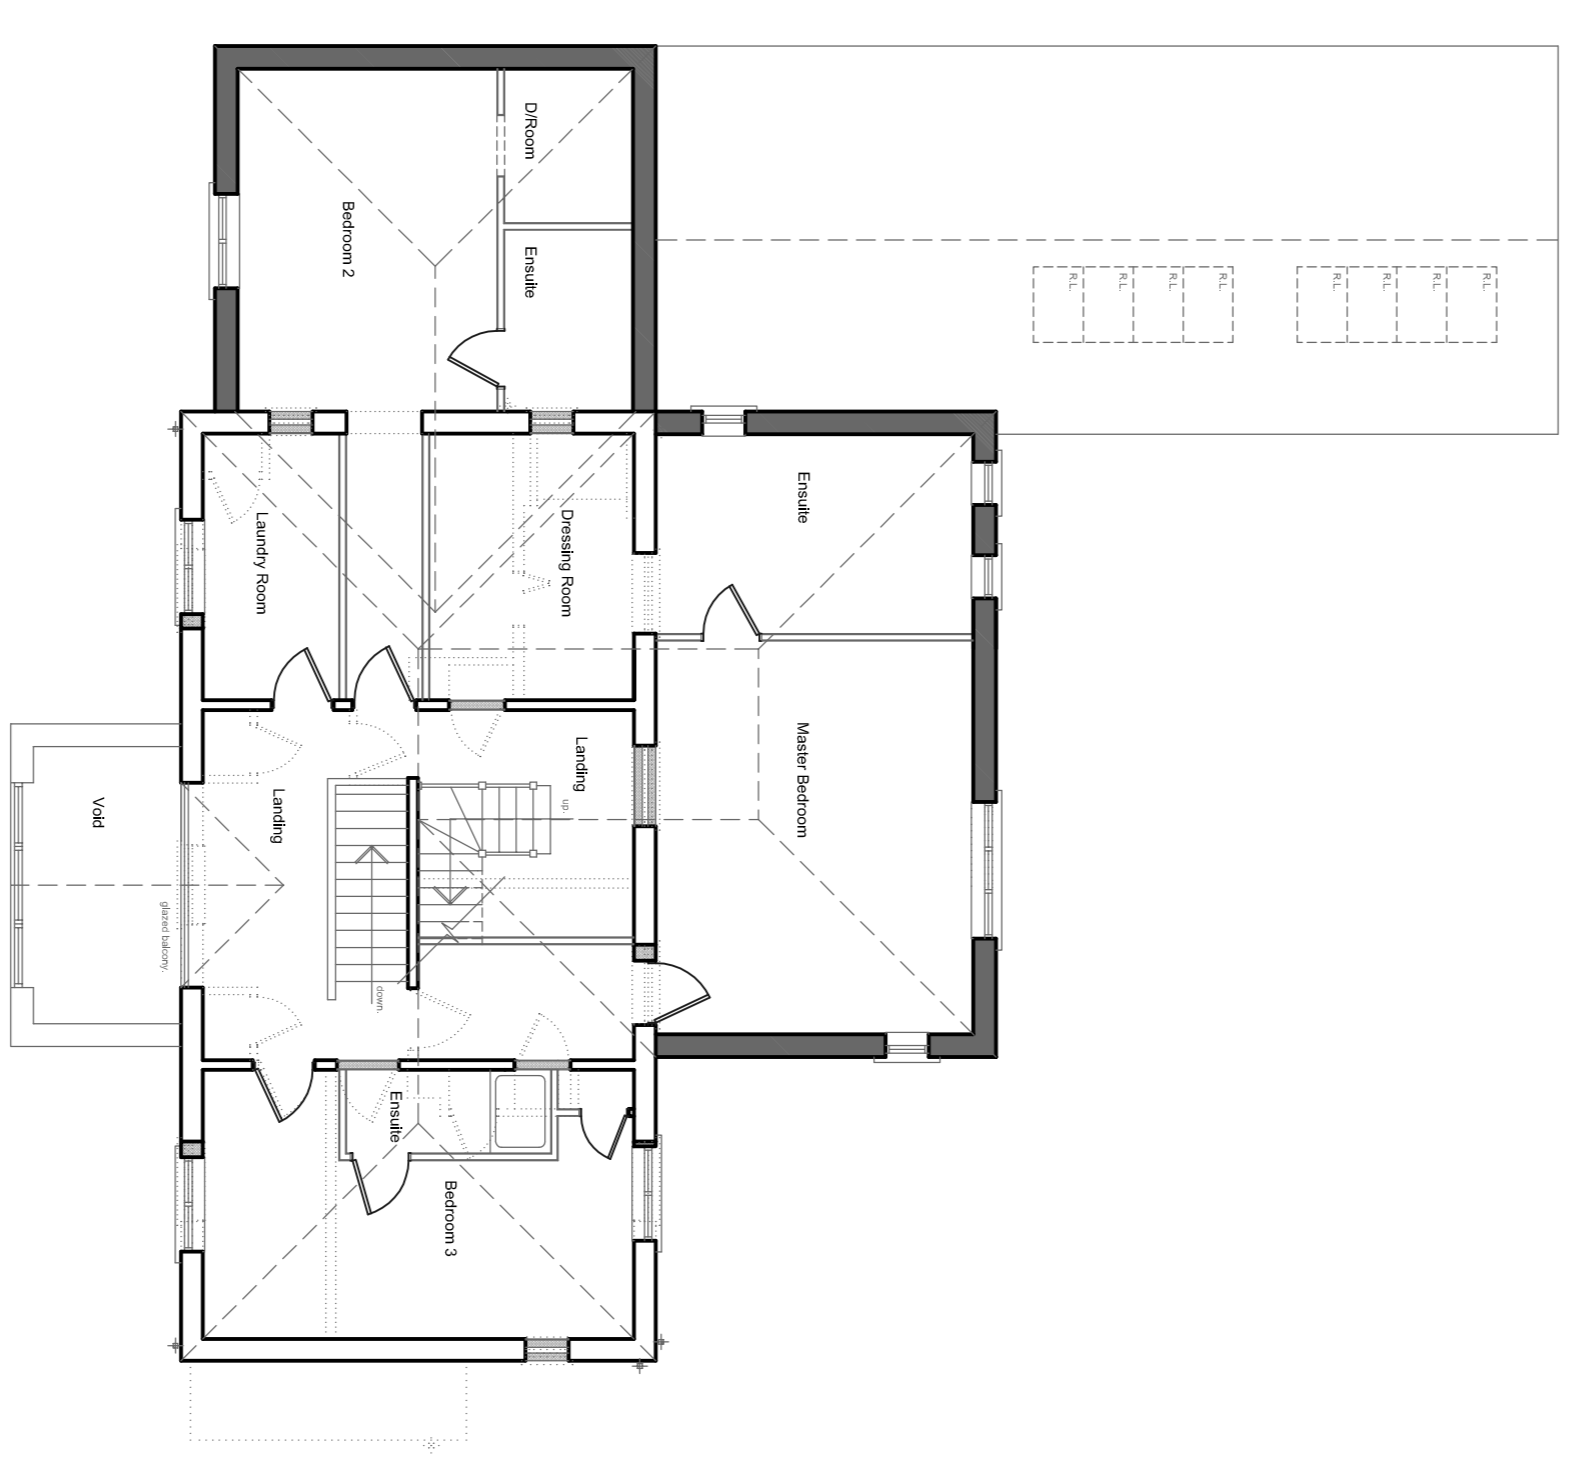

Proposed First Floor Plan.

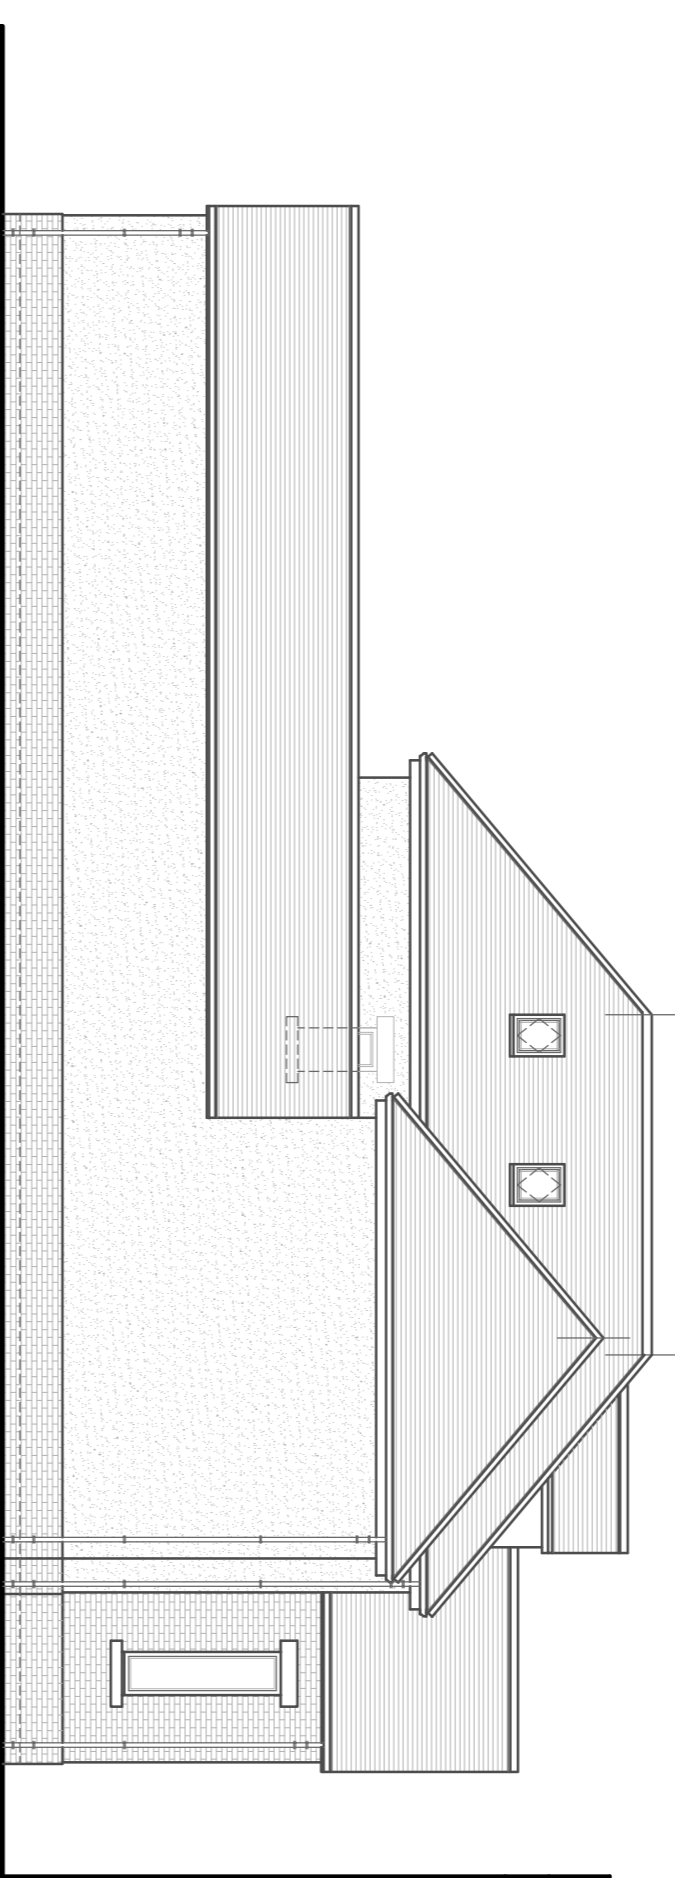


Proposed Side Elevation.

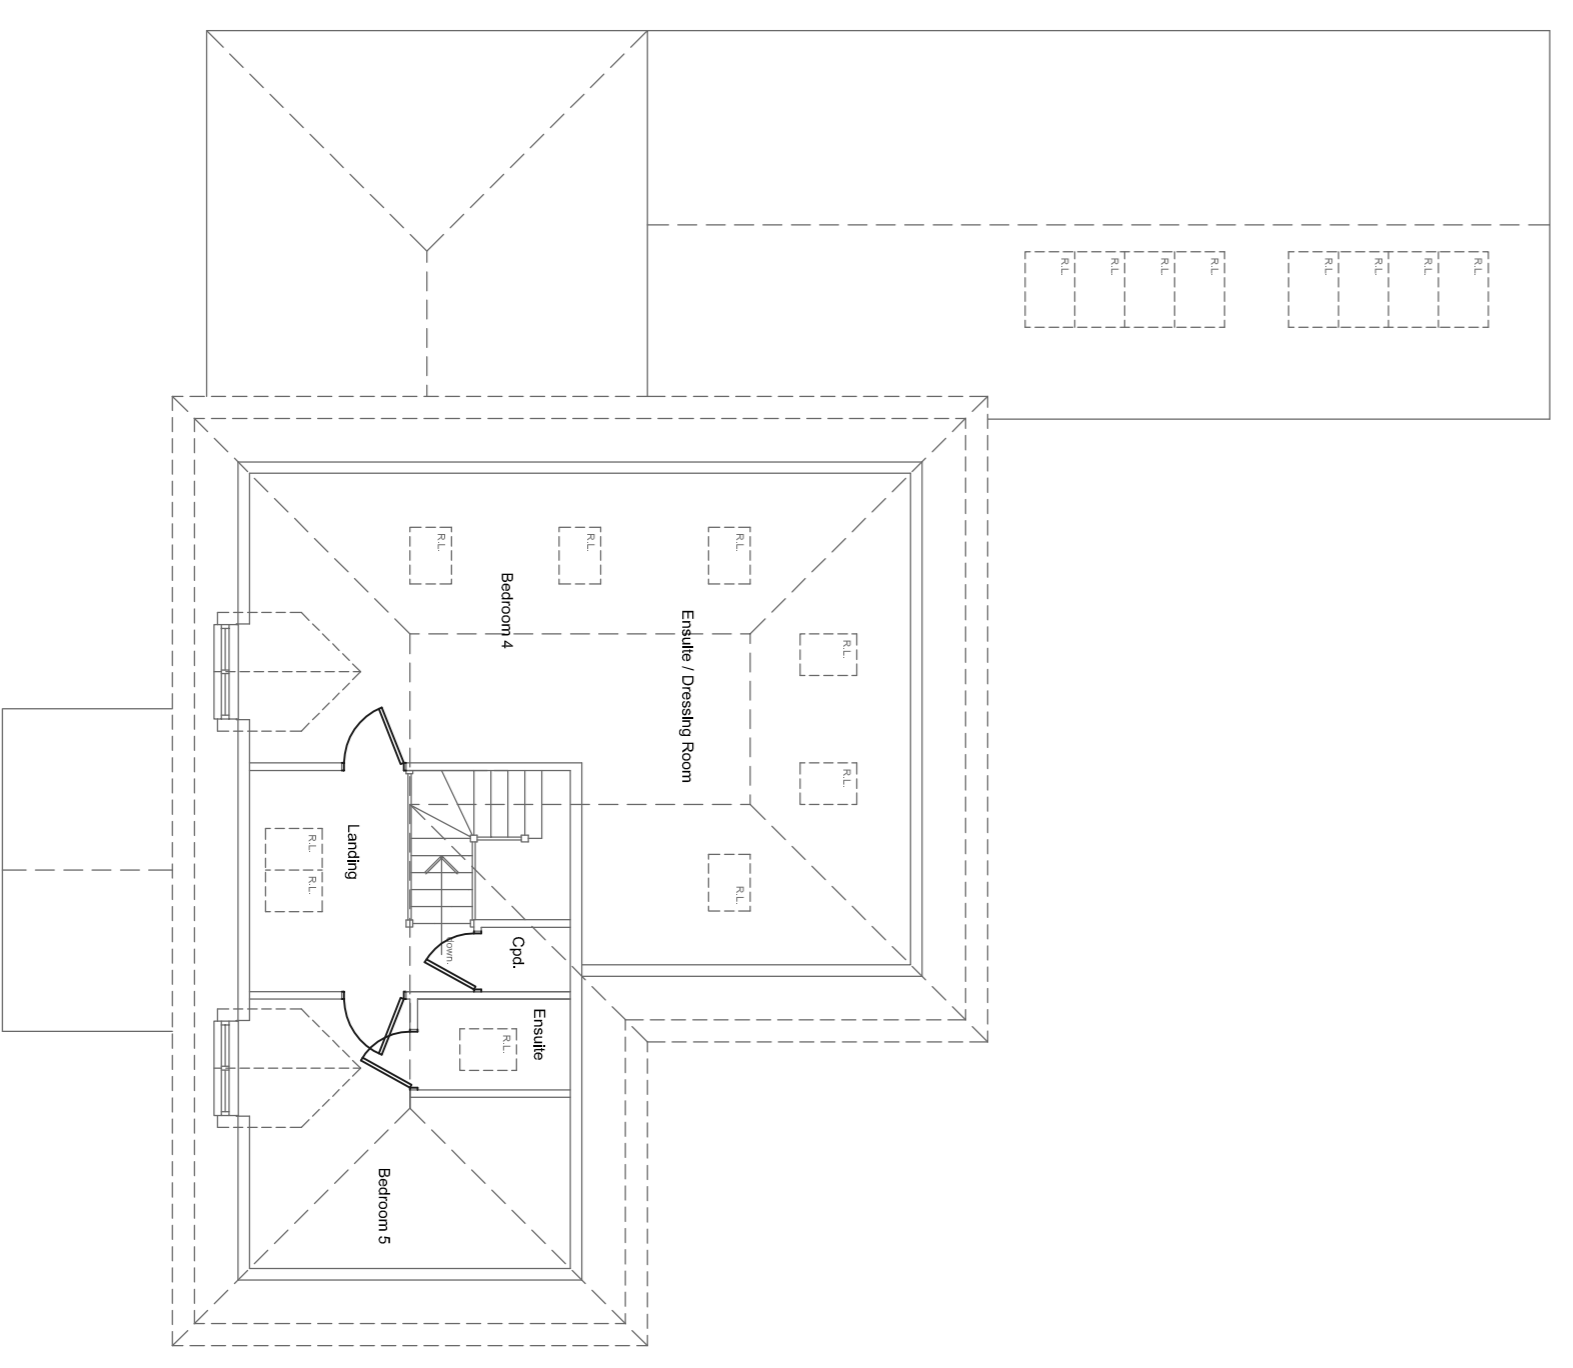

Proposed Second Floor Plan.

REVISIONS

REV	DATE	DESCRIPTION
A	19/12/23	Planning Issue.

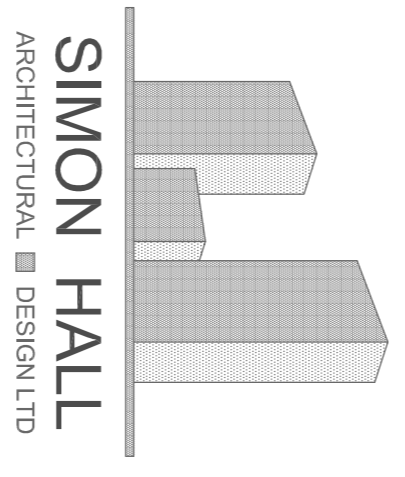

SIMON HALL
ARCHITECTURAL DESIGN LTD
11 THE LAURELS
NORTHALLERTON
NORTH YORKSHIRE
DL6 1SA
Tel: 01609 783963
Mobile: 07711 002050
Email: simon@hallarchitect.co.uk

PROJECT
Proposed Alterations and Extensions
593 Yarm Road, Eaglescliffe,
Stockton-on-Tees TS16 9BN.

DRAWING TITLE
Proposed Floor Plans and Elevations.

CLIENT Mr & Mrs D Charlton.	
DATE August 2023	
SCALE 1 : 100	
Job No. SCH1626	DWG No. 2
REVISION A	