
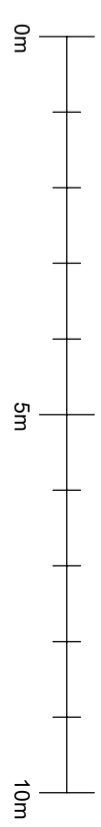


NOTE
 This drawing is copyright.
 Do not scale. Use figured dimensions only.
 The contractor is to check all dimensions on site before commencement of the works.
 Discrepancies must be reported immediately to the architect before proceeding.

REV	DATE	DESCRIPTION	CHK.

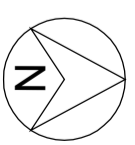

Scale 1:100

PLANNING

iane duncan
 architects+
 interiors

The Old Warehouse
 Chalton Station Road
 Little Chalton, Amersham
 Bucks HP7 9PN
 +44 (0)1494 766 999
 info@ianeduncanarchitects.co.uk
 ianeduncanarchitects.co.uk

CLIENT
 Mr Steven and David Hall


ADDRESS
 Orchard Cottage, Stag Lane, Chorleywood

PROJECT
 Proposed Alterations and Extensions


DRAWING TITLE
 Proposed Floor Plans

DRAWING NO.
 PL100

SCALE **DATE** **DRAWN** **CHECKED**
 1:100@ A3 11.12.23 KP KP

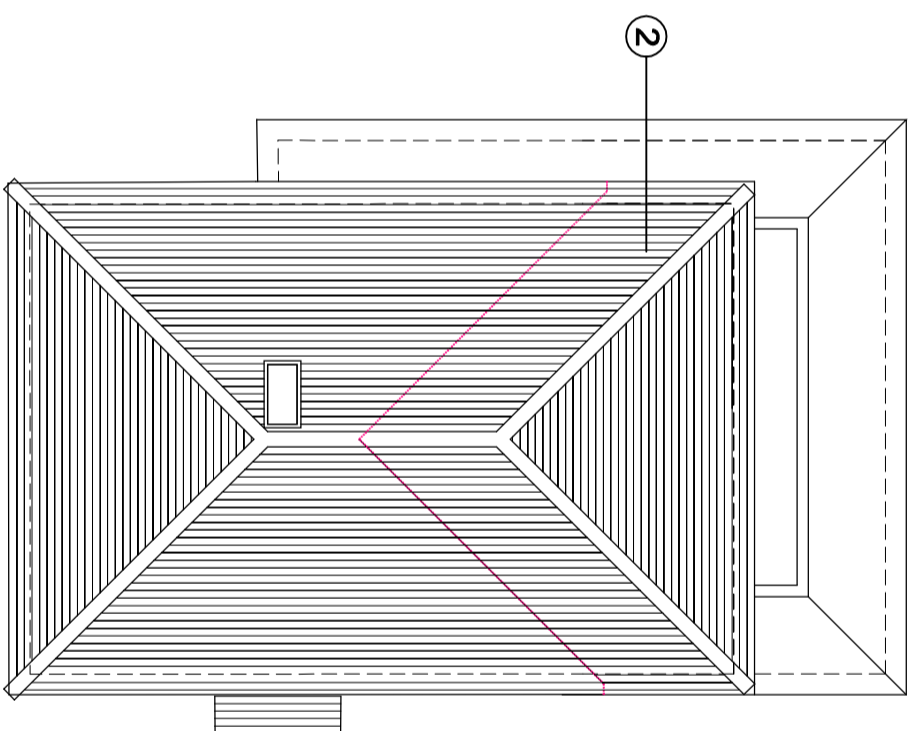


Roof Plan

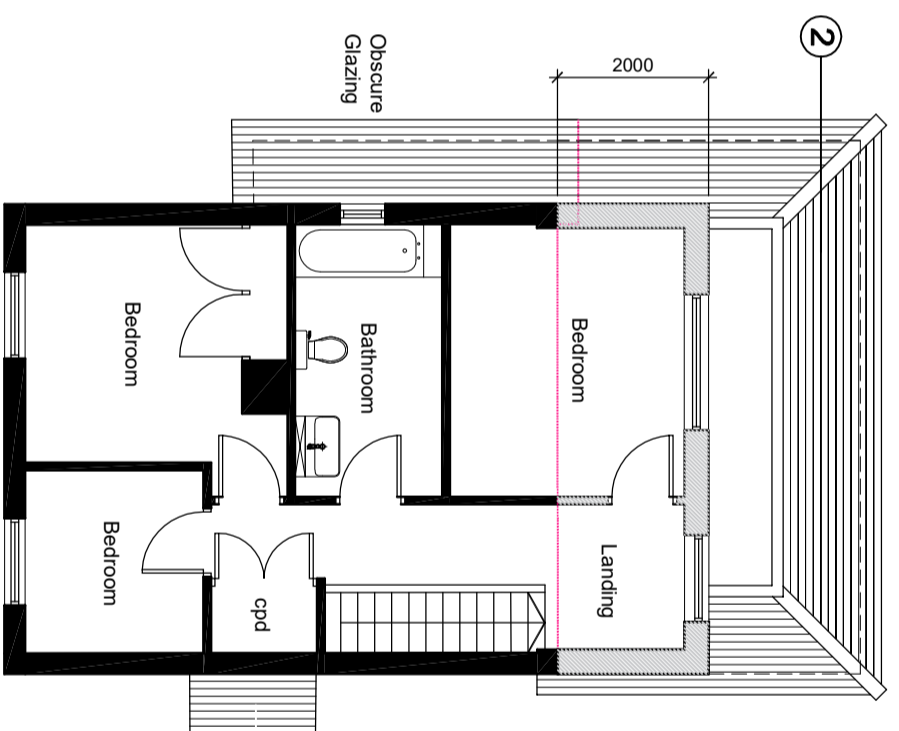

First Floor Plan

LEGEND

- Proposed demolitions
- 1** Proposed replacement porch overhang
- 2** Proposed replacement clay tiles
- 3** Proposed white render finish
- 4** White UPVC double glazed windows/doors
- 5** Proposed gate

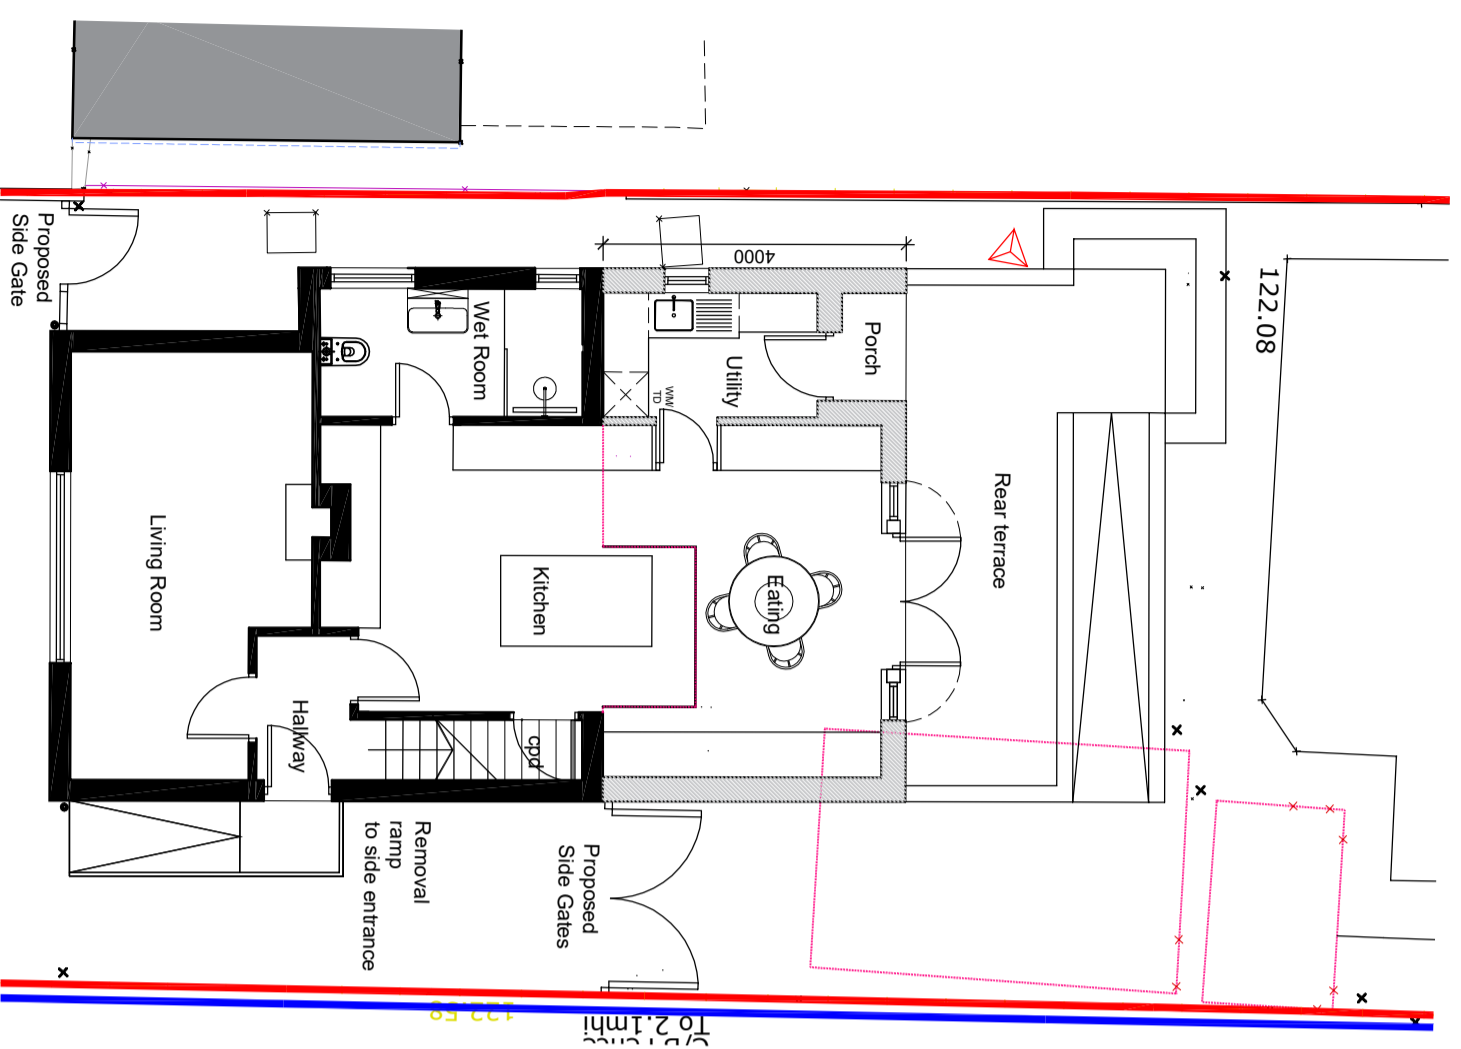

Ground Floor Plan