
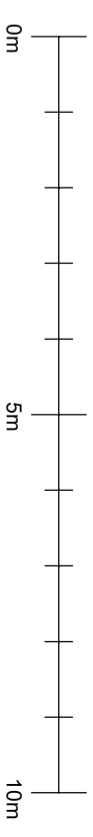


NOTE
 This drawing is copyright.
 Do not scale. Use figured dimensions only.
 The contractor is to check all dimensions on site before commencement of the works.
 Discrepancies must be reported immediately to the architect before proceeding.

REV	DATE	DESCRIPTION	CHK

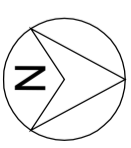

Scale 1:100

PLANNING

jane duncan
 architects+
 interiors

The Old Warehouse
 Chalton Station Road
 Little Chalton, Amersham
 Bucks HP7 9PN

+44 (0)1494 766 999
 info@janeduncanarchitects.co.uk
 janeduncanarchitects.co.uk

CLIENT
Mr Steven and David Hall


ADDRESS
Orchard Cottage, Stag Lane, Chorleywood

PROJECT
Proposed Alterations and Extensions


DRAWING TITLE
Existing Floor Plans

DRAWING NO. REV.
PL080


SCALE DATE DRAWN CHECKED
1:100@ A3 11.12.23 KP KP

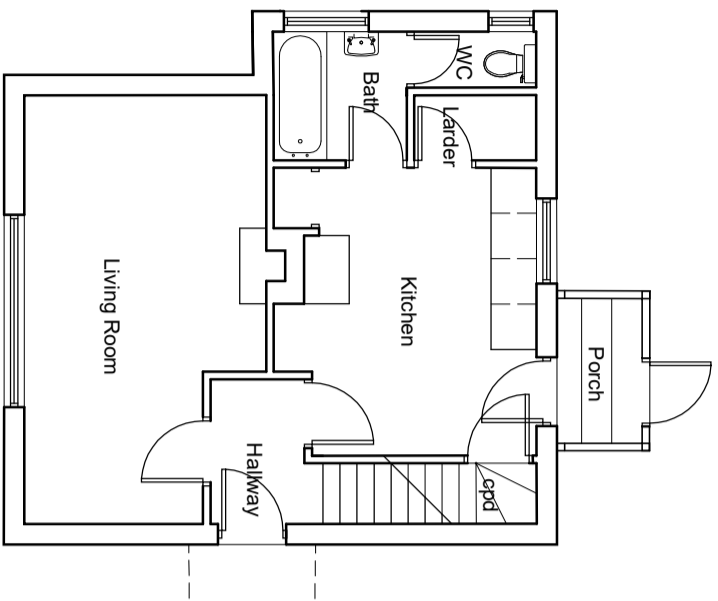

Ground Floor

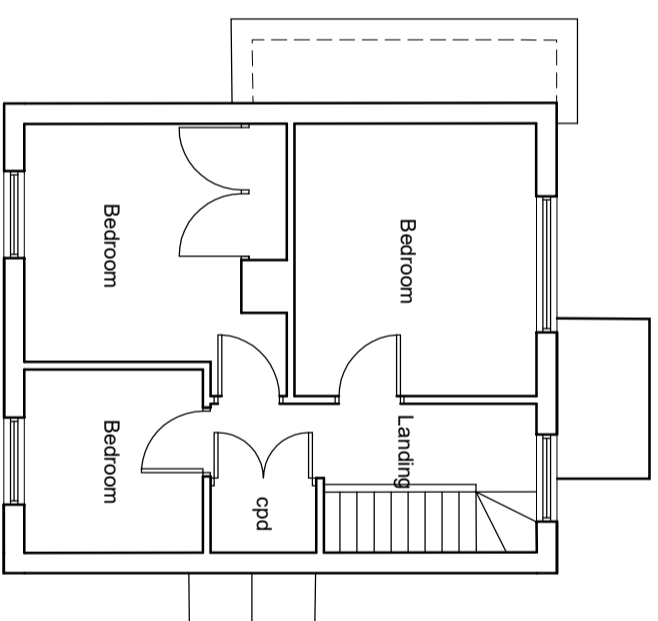

First Floor

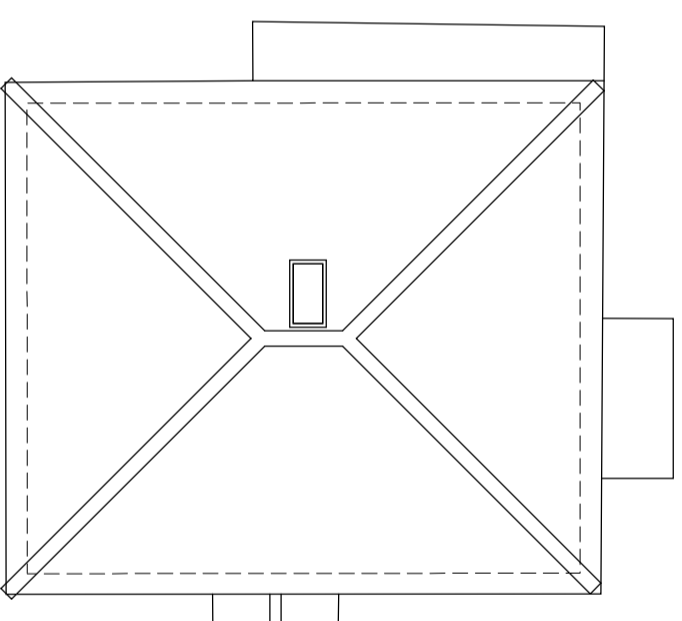

Second Floor