




1 Site Location Plan
1 : 1250

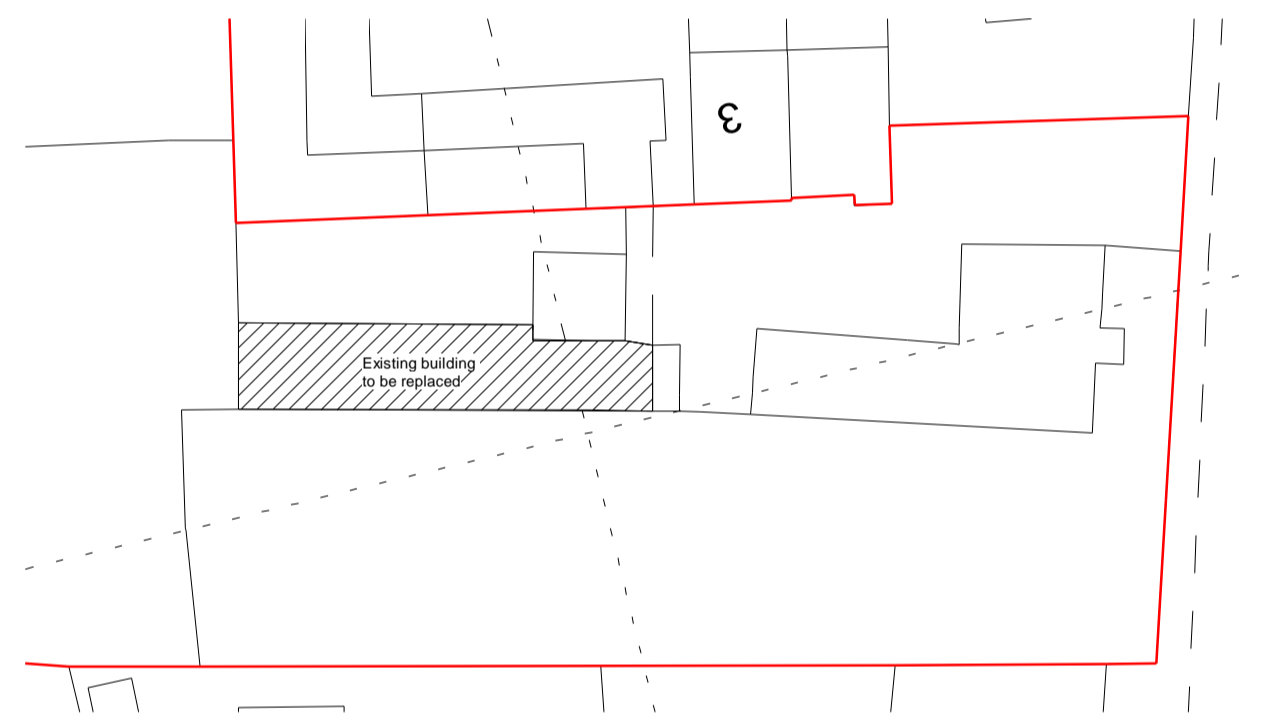


7 Existing Block Plan
1 : 500

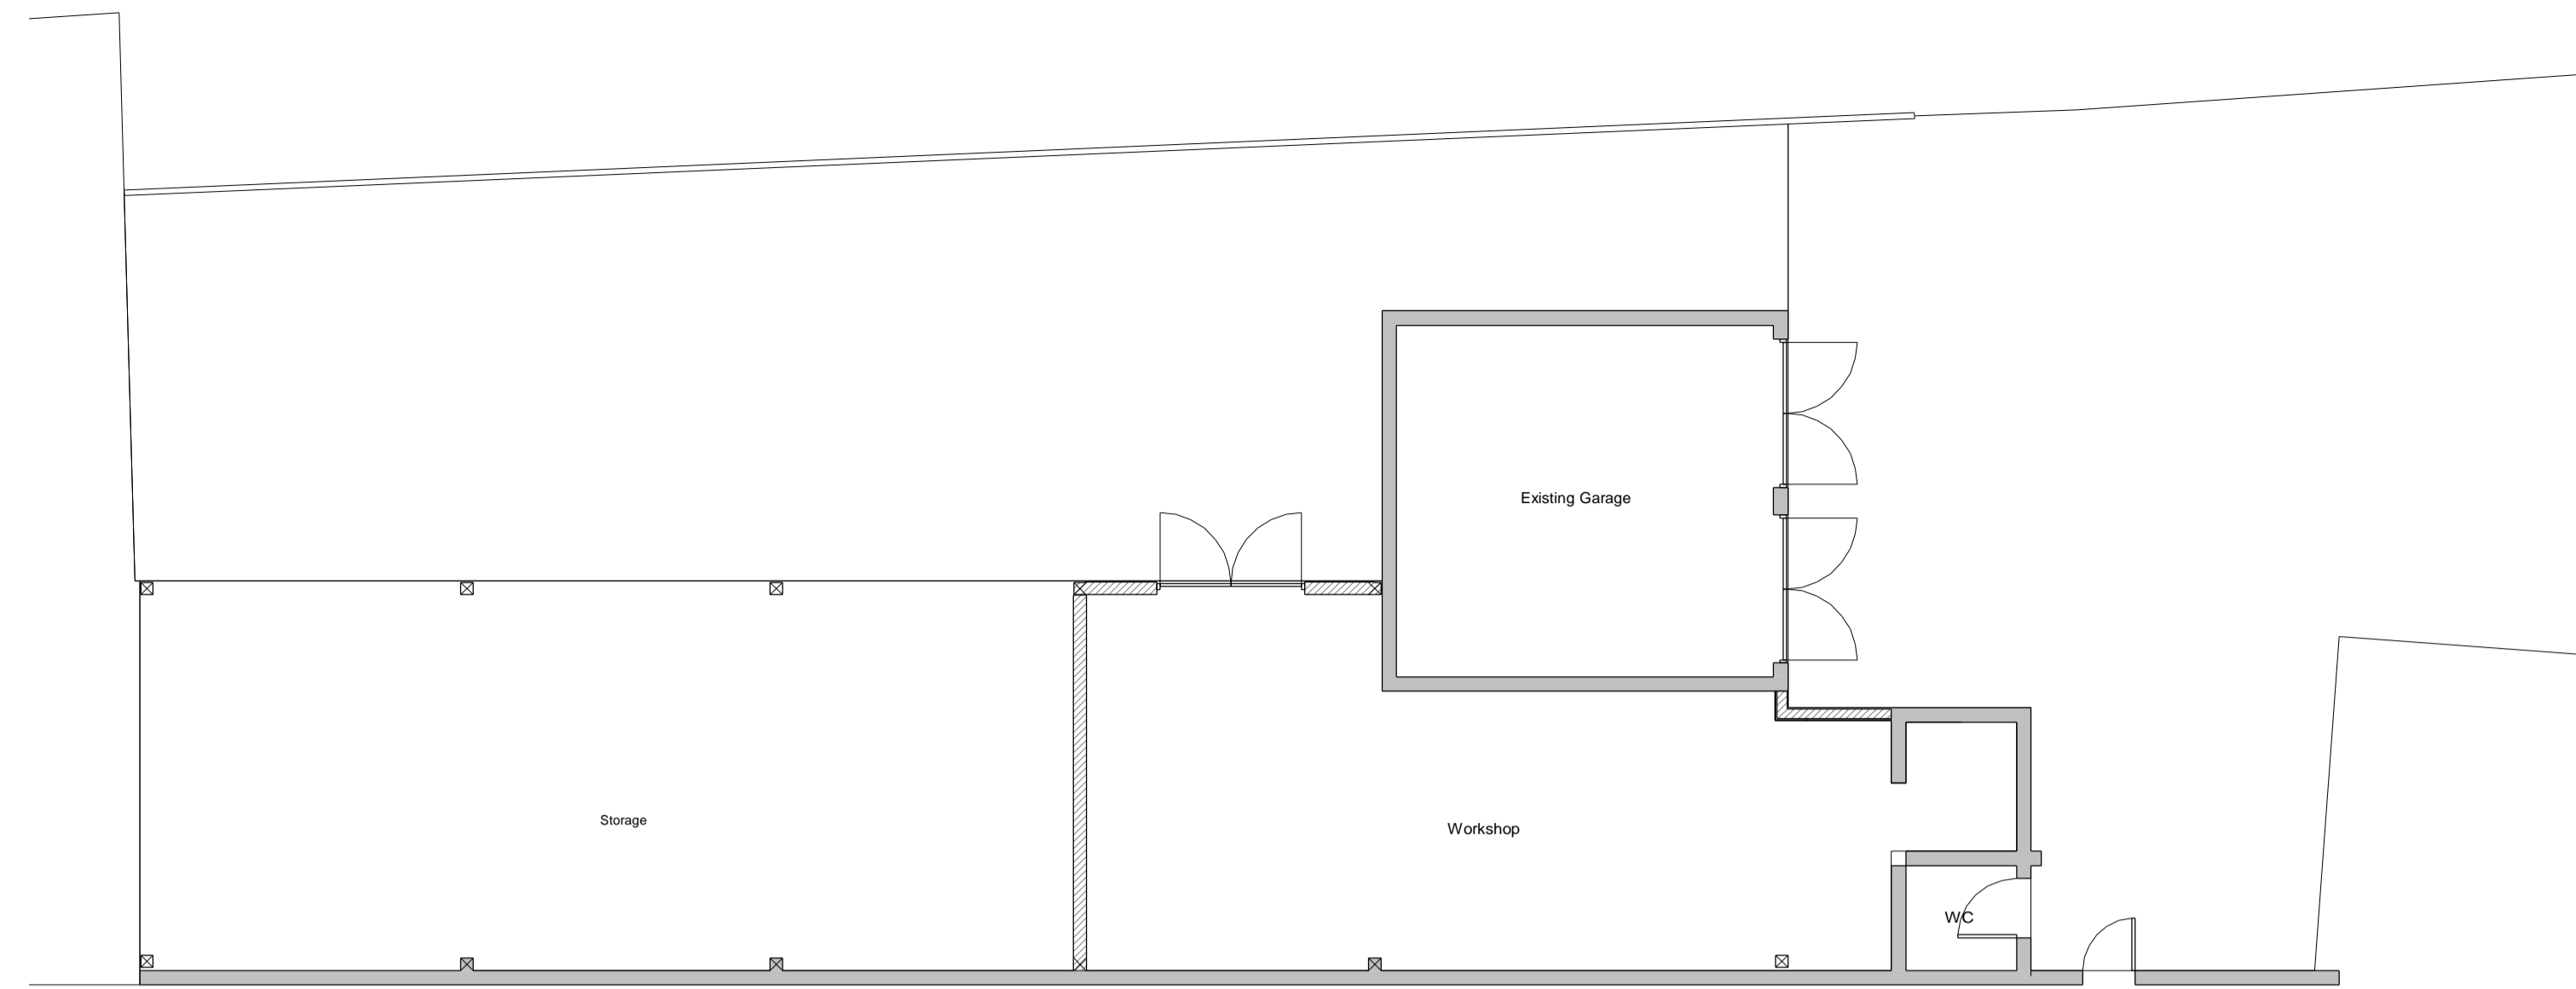


2 Ground Floor
1 : 100

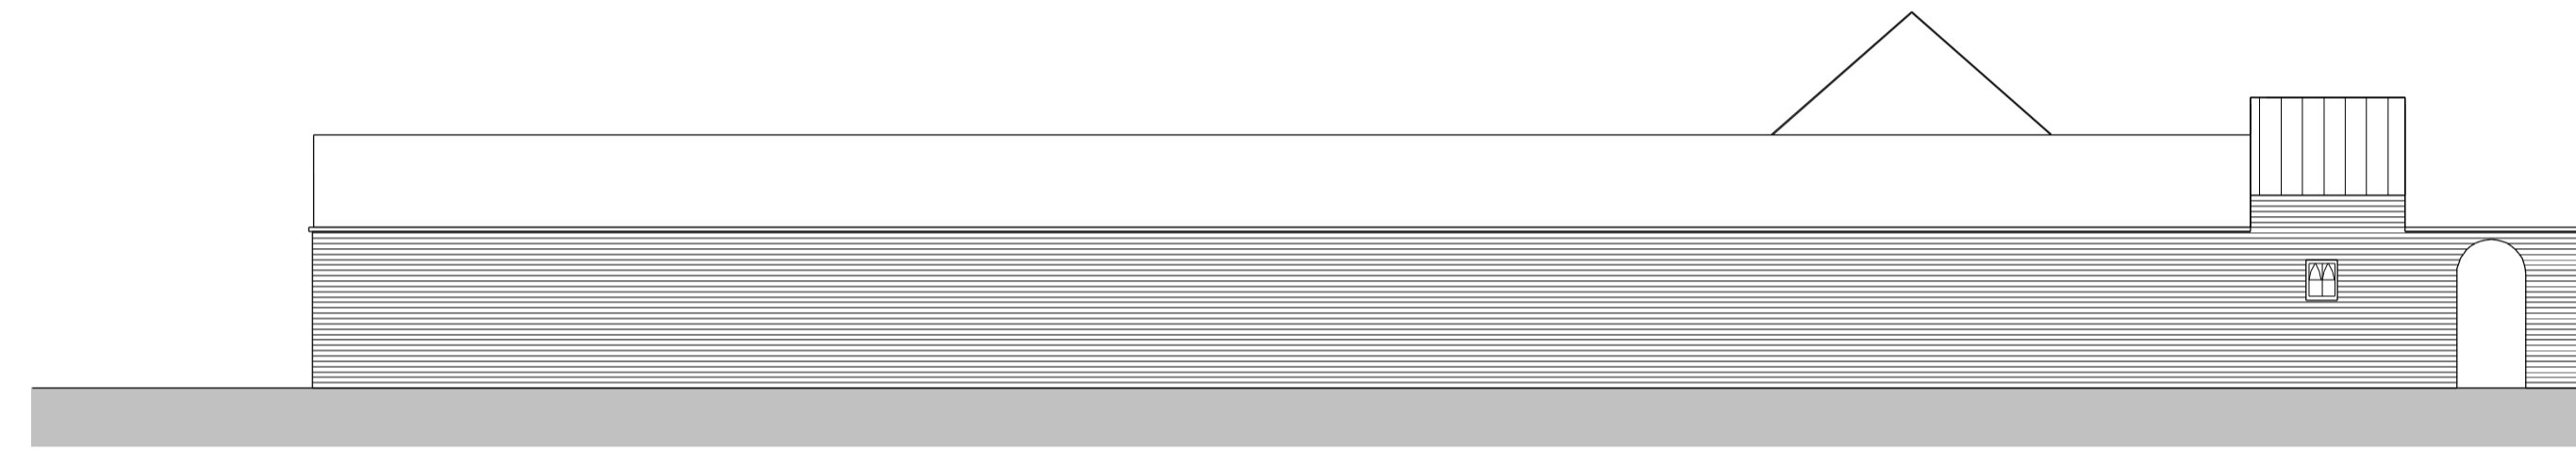


3 SOUTH ELEVATION
1 : 100

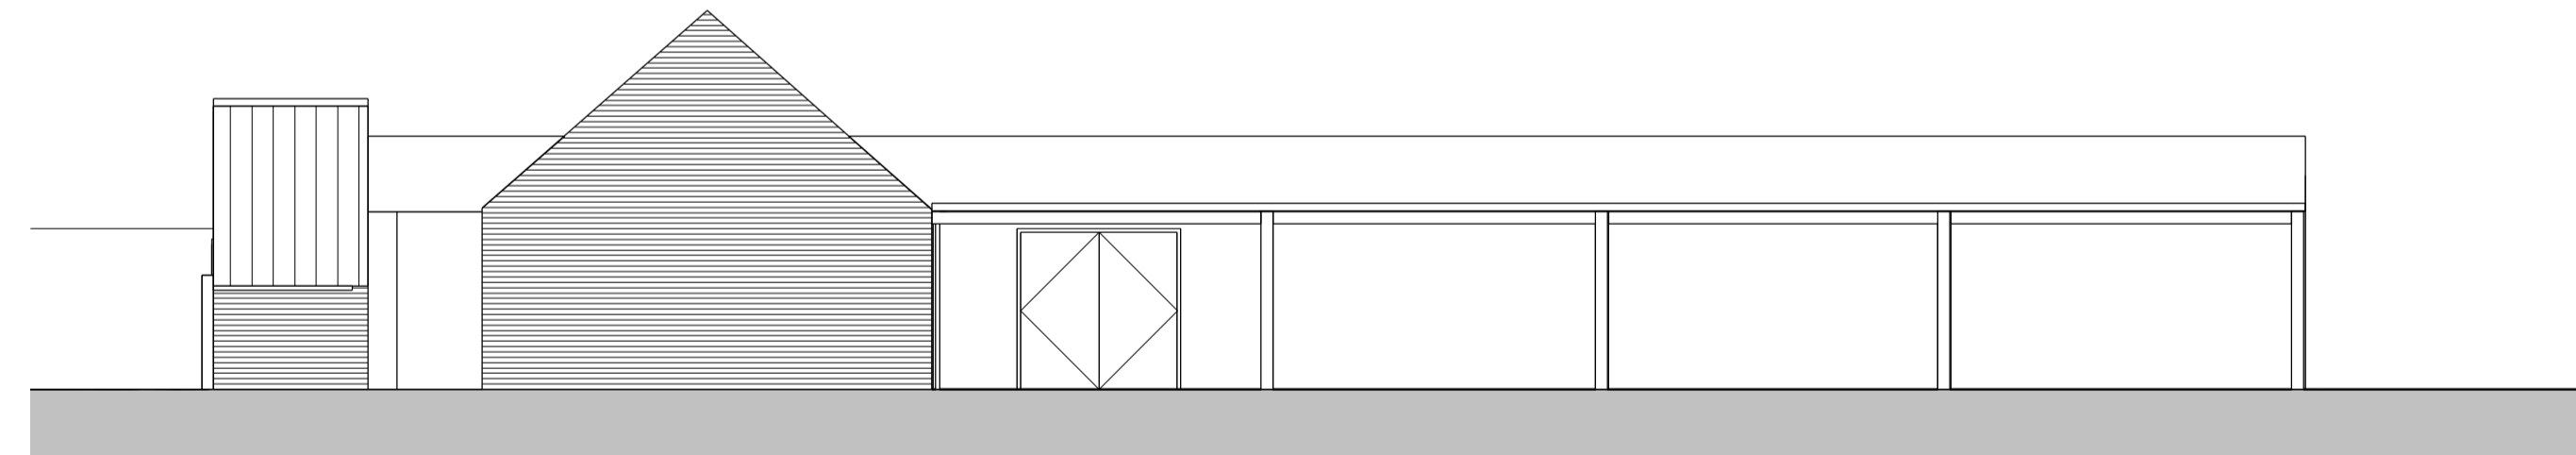

4 NORTH ELEVATION
1 : 100

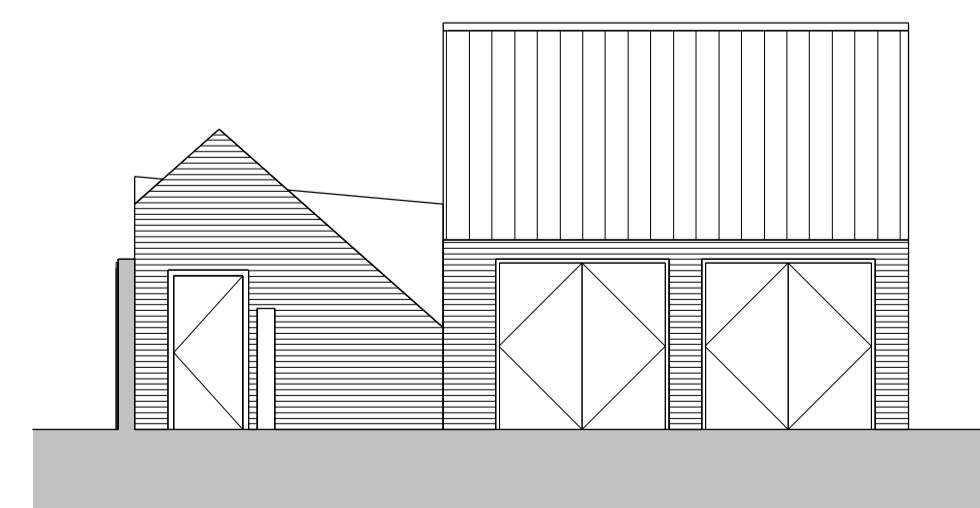

5 EAST ELEVATION
1 : 100

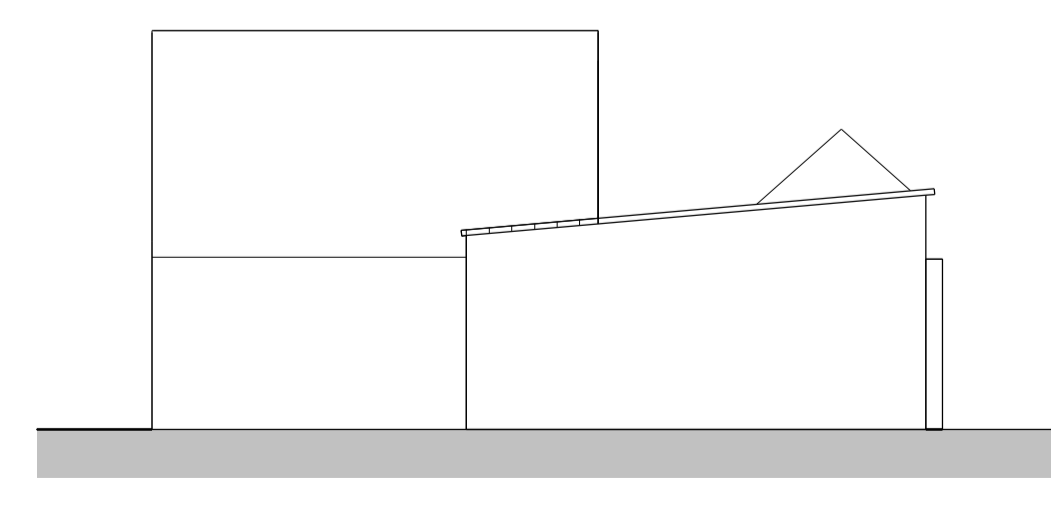

6 WEST ELEVATION
1 : 100

IMPORTANT NOTES

1. Prior to the commencement of work, the contractor and client are to check on-site all exterior dimensions, boundary positions and details to verify and agree upon. Any errors, omissions or design changes should be reported immediately to enable amended plans to be prepared and submitted for approval.
2. The contractor will be responsible for locating all hidden services that may be affected by the proposal and stopping off or diverting as necessary. Drainage runs shown are assumed and must be checked on site before work commences.
3. The requirements of the "Party Wall Act 1996" will apply to certain schemes. The "Building Owner" will in writing inform and agree with the "Adjoining owner(s)" if the proposed work affects the Party Wall or is within 3 meters of the foundations of the nearby building. If an agreement cannot be made then professional advice should be sought prior to commencement of work on site, by a Party Wall Surveyor. M & O Architects Ltd. take no responsibility for this.

REVISIONS

No.	Description	Date

OM

ARCHITECTS

8 Woodhill Road, Collingham, Newark, Nottinghamshire, NG23 7NR
Tel: 0115 714 1475 Email: contact@moarchitects.co.uk

CLIENT		
Mr & Mrs Wilson		
PURPOSE OF ISSUE PROJECT		
Vine Farm		
DRAWING TITLE		
EXISTING		
ASALE indicated	DRAWN BY	DATE
iao	iao	APR 23
JOB No.	DRAWING NUMBER	REV
0001	AR-PL-0001	
This drawing must not be reproduced in whole or part without written consent. Do not scale this drawing. All dimensions in millimeters. Written dimensions to be checked on site. Electronic issue to be confirmed by paper copy only.		
© 2016 M & O Architects Ltd. All Rights Reserved.		