



# Alterations and Extension to Dwelling at 2 Torry Road, Huntly, AB54 8HQ.


This drawing is copyright of FG Architecture and should not be reproduced without express written consent and is to be read in conjunction with all related drawings.  
 Contractor to take care to verify all dimensions on site prior to construction or commencing manufacture.  
 Do not scale this drawing. Any discrepancies in this drawing to be reported to the Architect prior to construction.  
 07776 801 238  
 or [forugharchitecture.com](http://forugharchitecture.com)

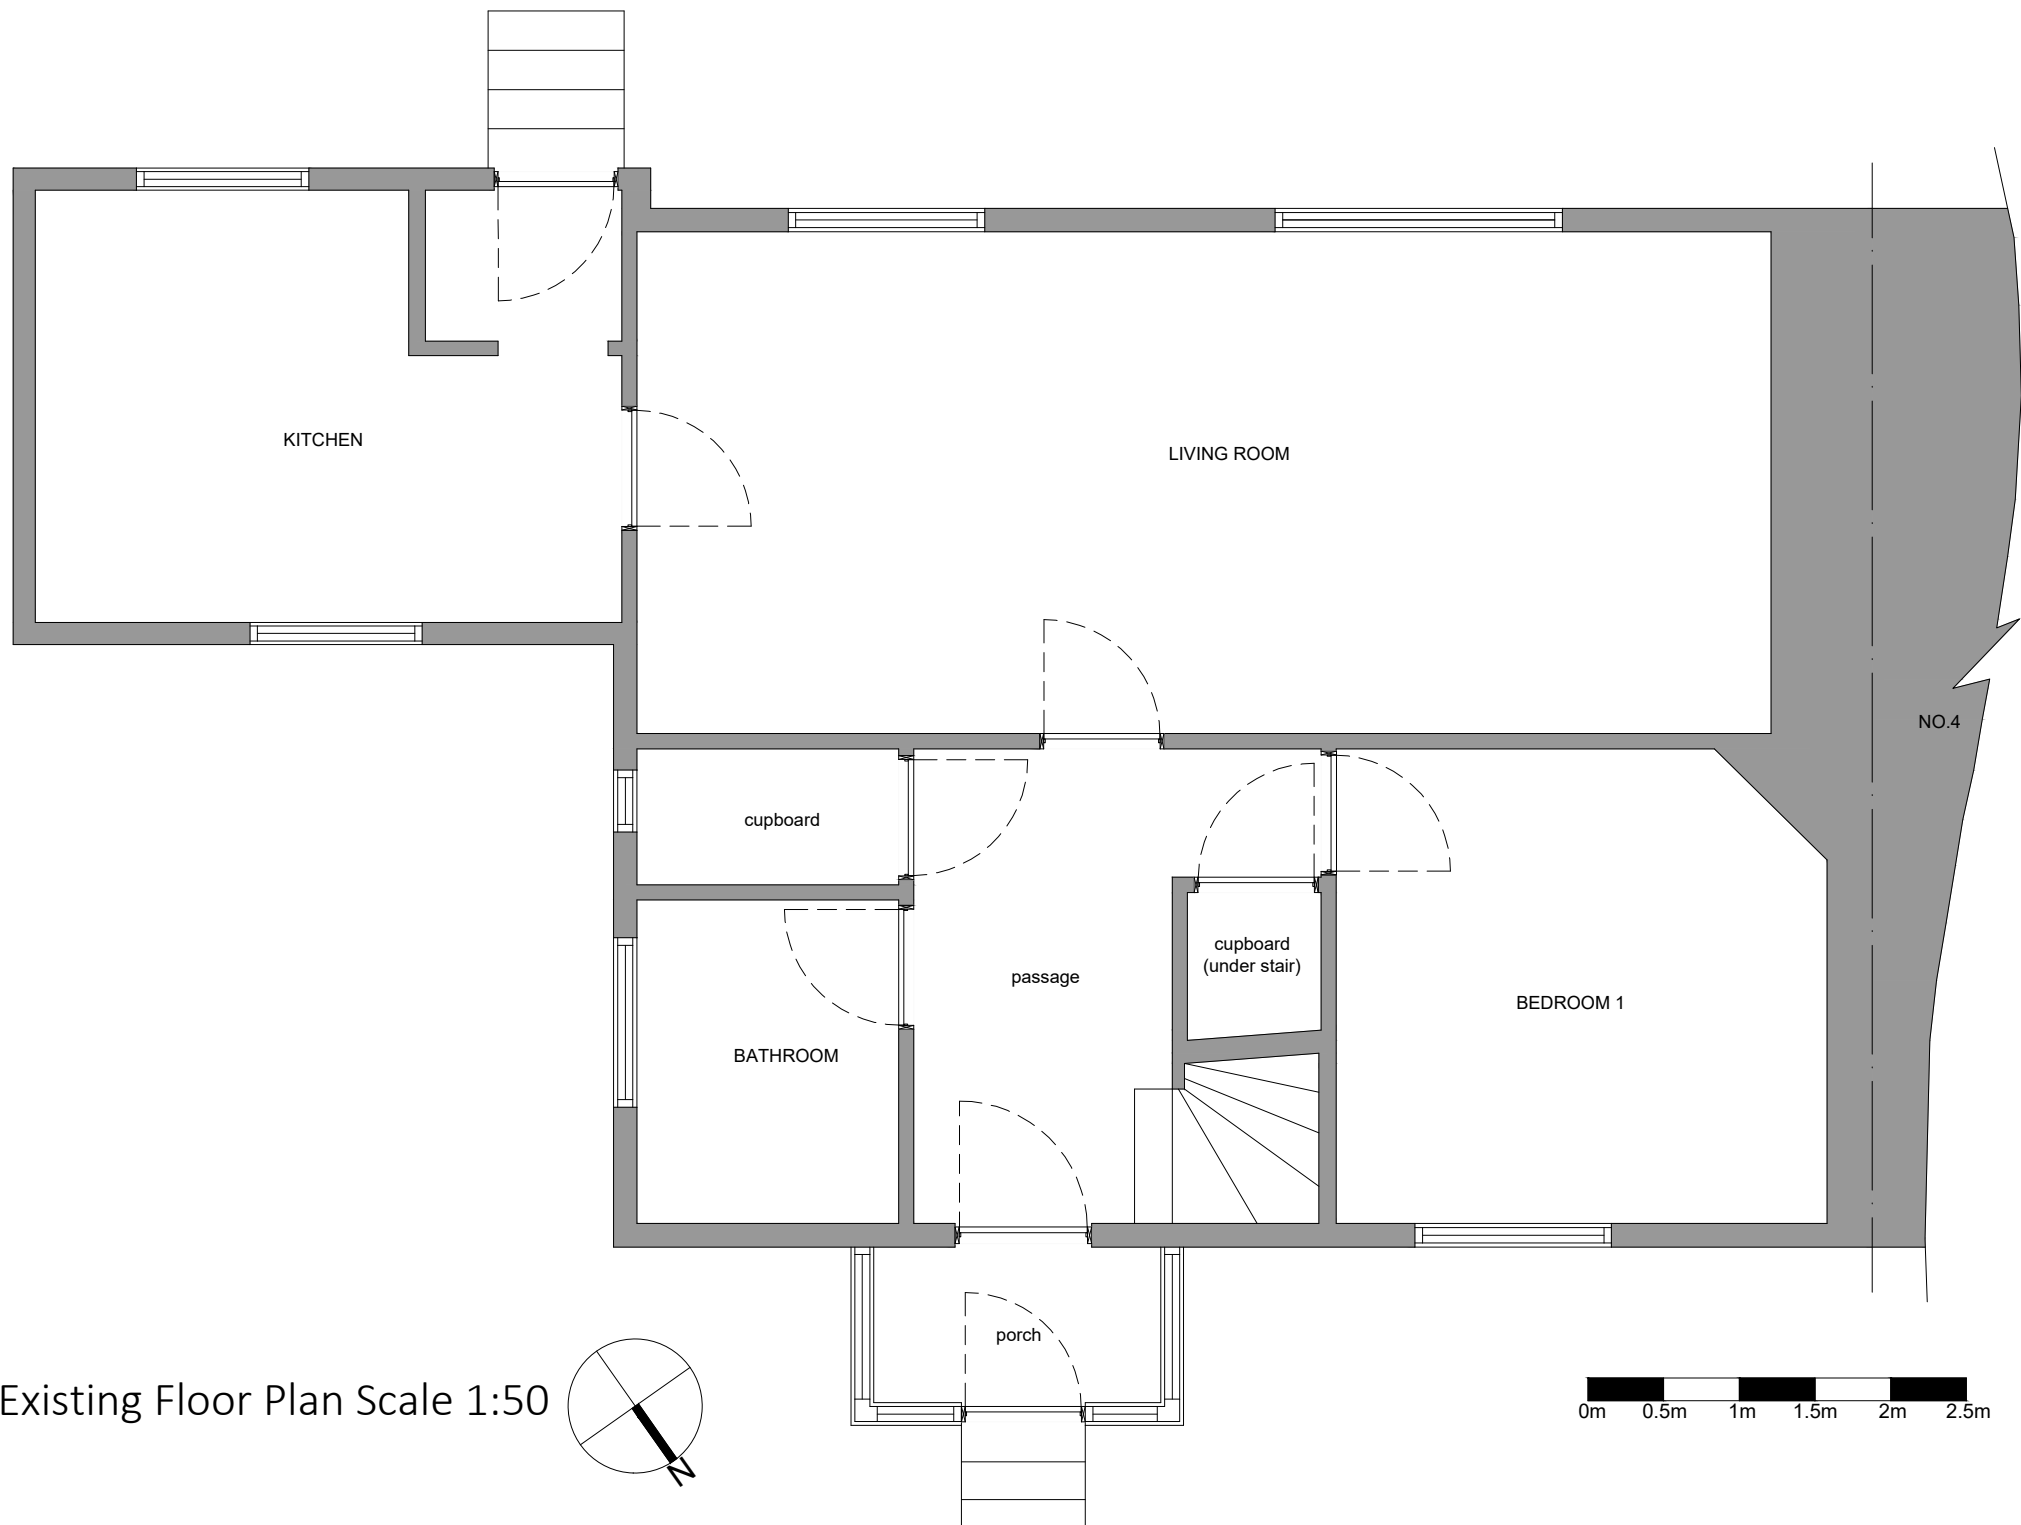

Existing Floor Plan Scale 1:50

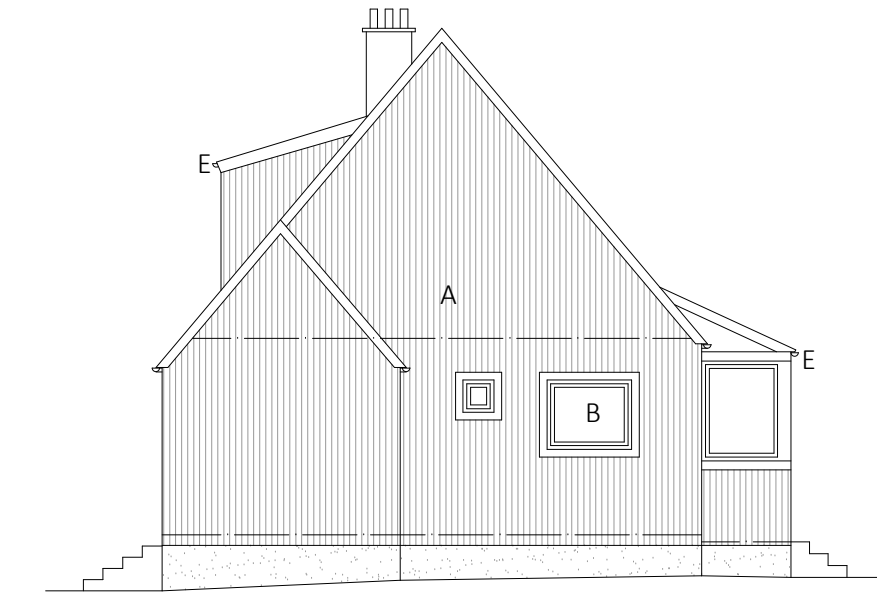


South East Existing Elevation Scale 1:100

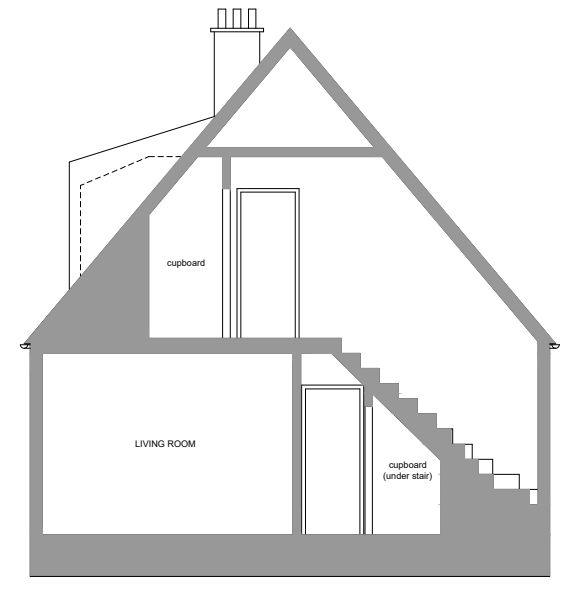


South East Existing Section Scale 1:100


- EXISTING EXTERNAL MATERIALS**
- A Vertical Timber Cladding stained Dark Brown with masonry base coat.
  - B Double Glazed Timber Windows Stained Brown
  - C Tiled Roof, brown.
  - D PVC External Doors
  - E Rainwater goods, Black

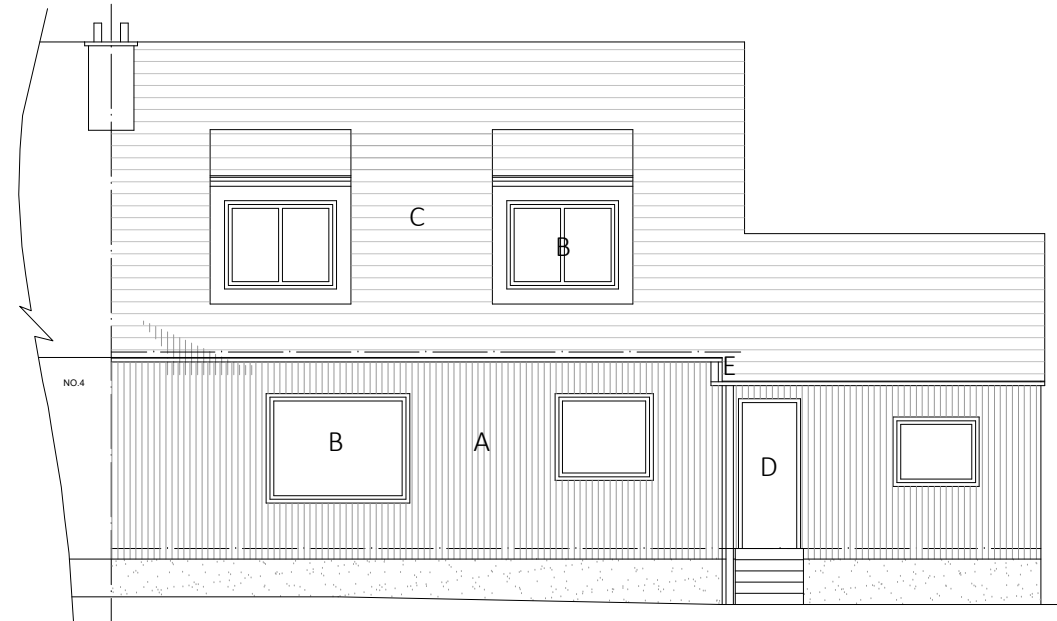


South West Existing Elevation Scale 1:100

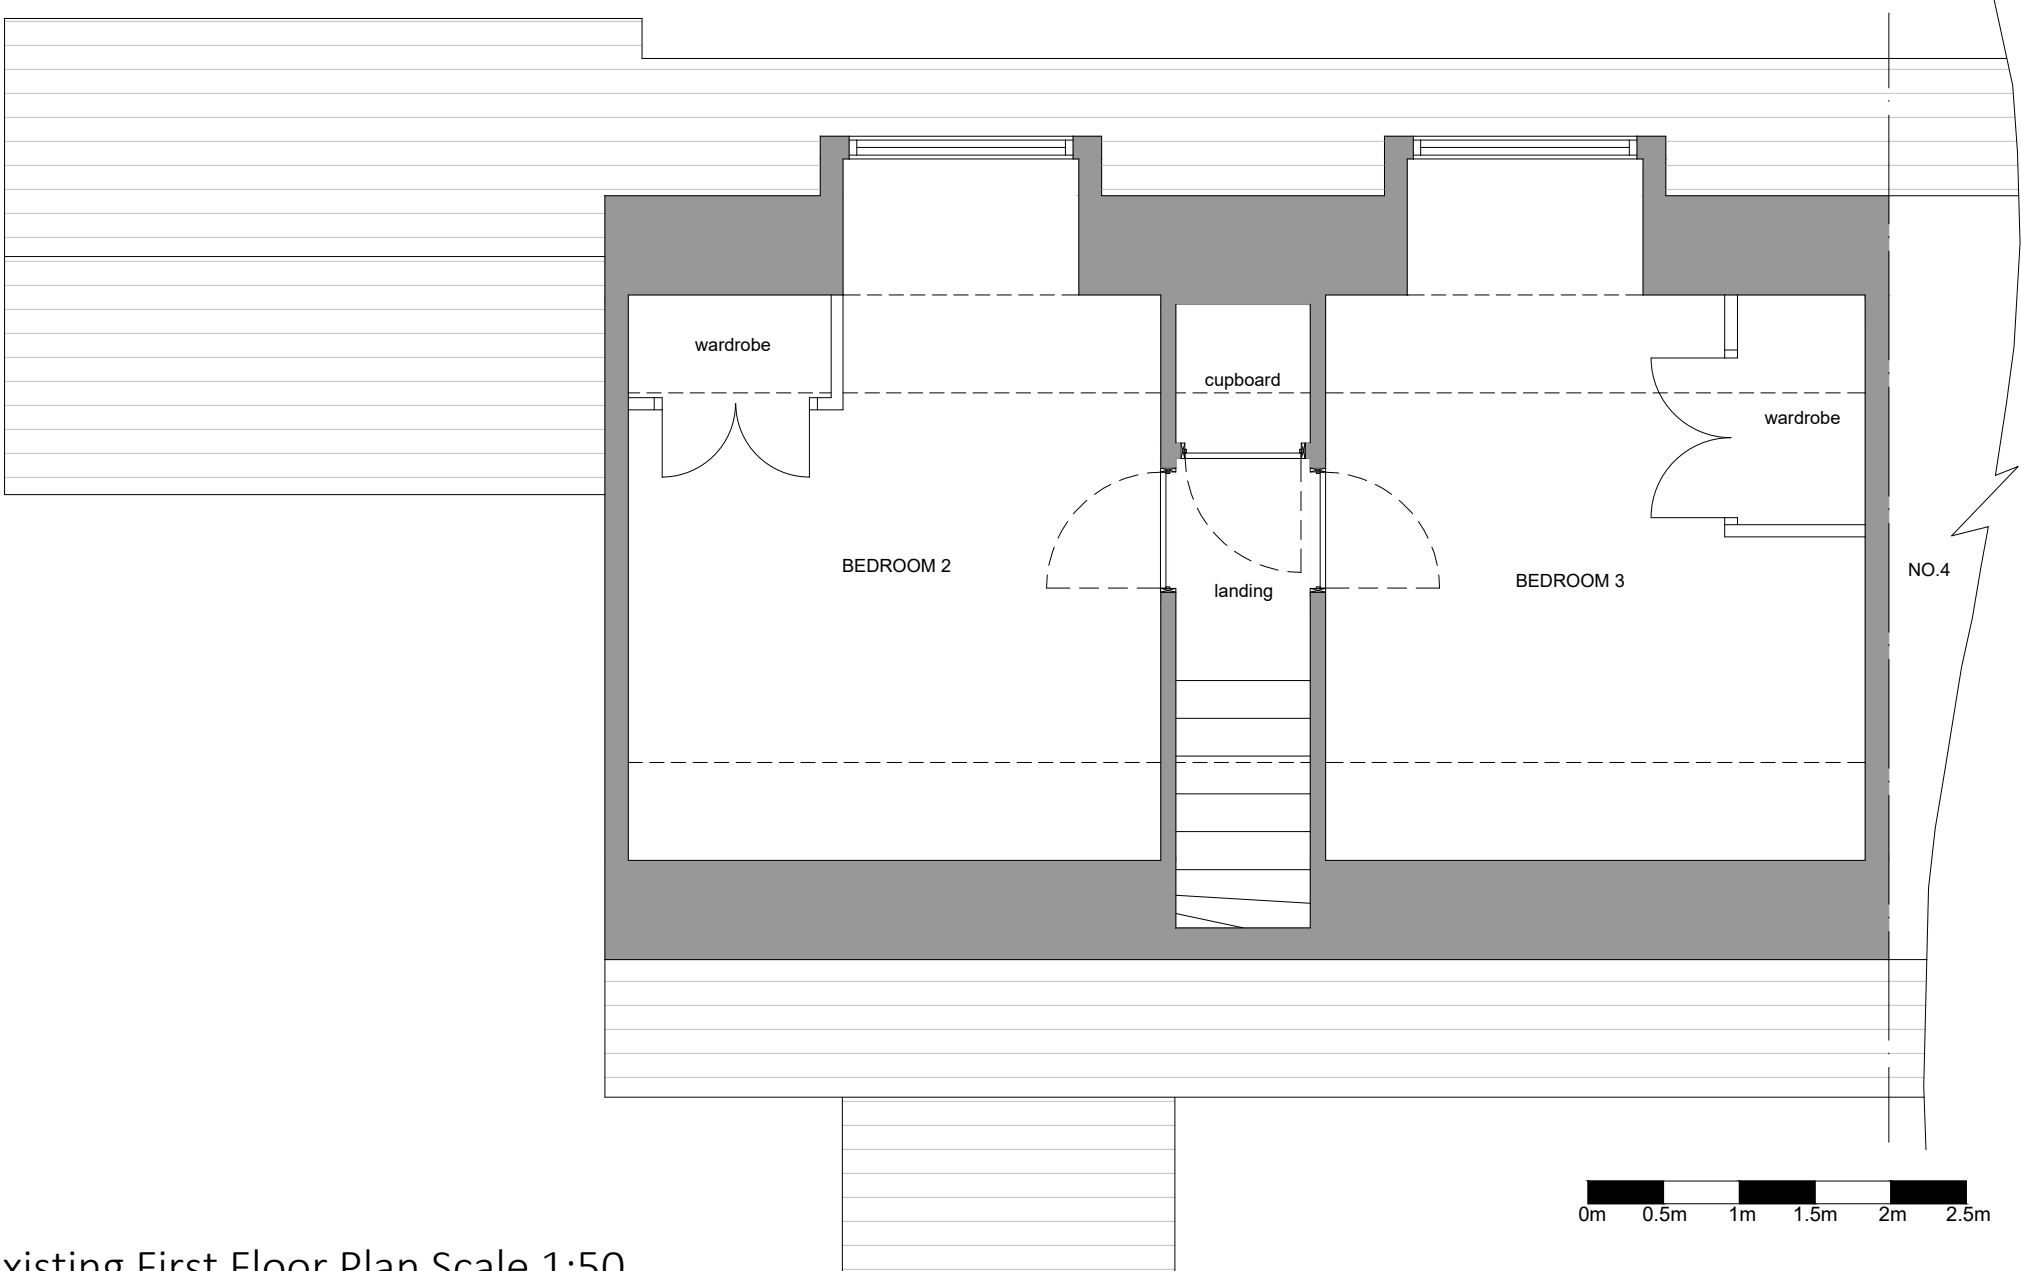


Existing First Floor Plan Scale 1:50

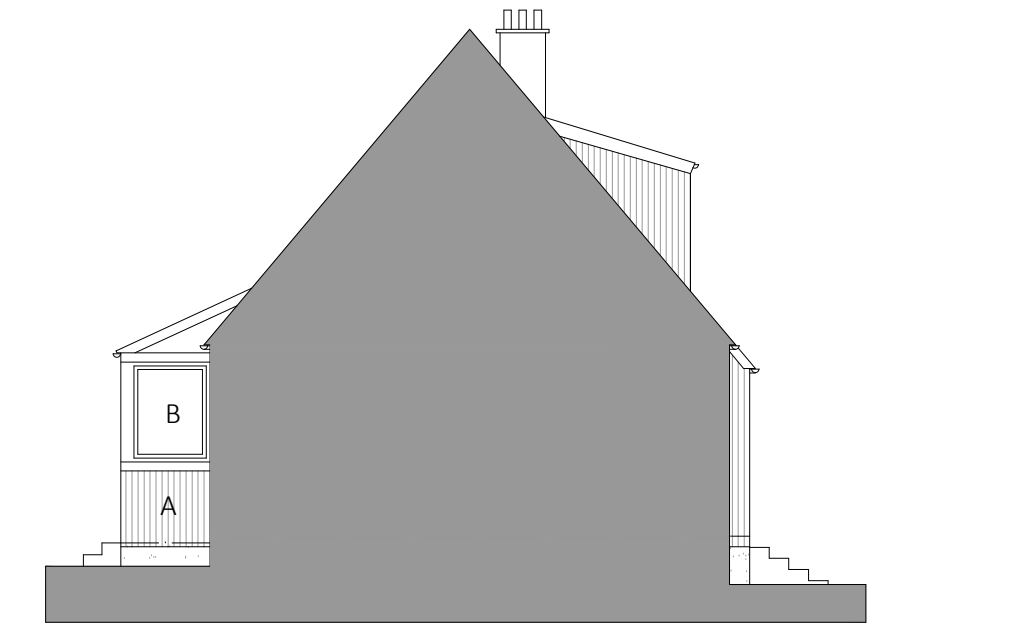

North West Existing Sectional Elevation Scale 1:100

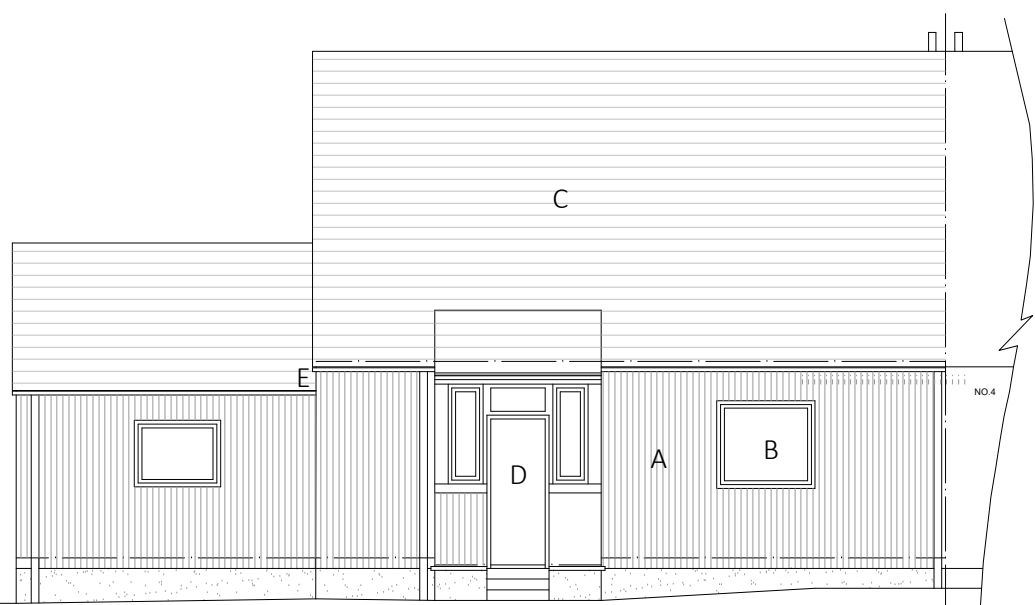

North East Existing Elevation Scale 1:100

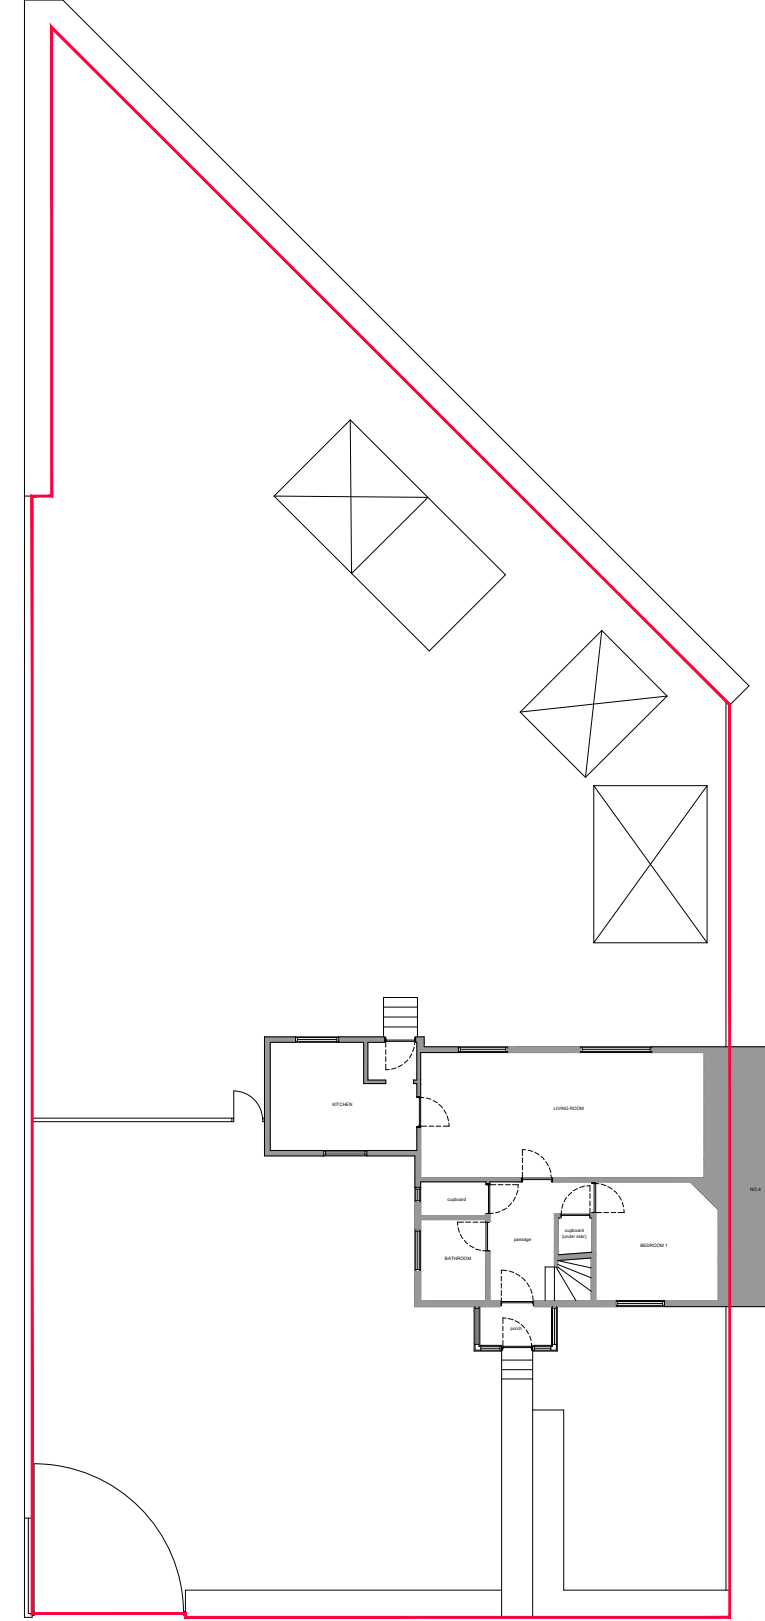

Existing Site Plan Scale 1:200

Rev	Initial	Date
A	TR	08/12/23



Willowbrook  
 Insch  
 Aberdeenshire  
 AB52 6LF  
 tel 07776 801 238  
 Job Title

Alterations and Extension to  
 Dwelling at 2 Torry Road,  
 Huntly, AB54 8HQ

Drawing Title  
 Existing Plans, Elevations,  
 and Section

Drawing Number  
 2347-P-002A

Date Revision  
 08.12.23 A

Drawing By Scale  
 TR As noted (A2)

Drawing Status  
 PLANNING