
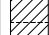



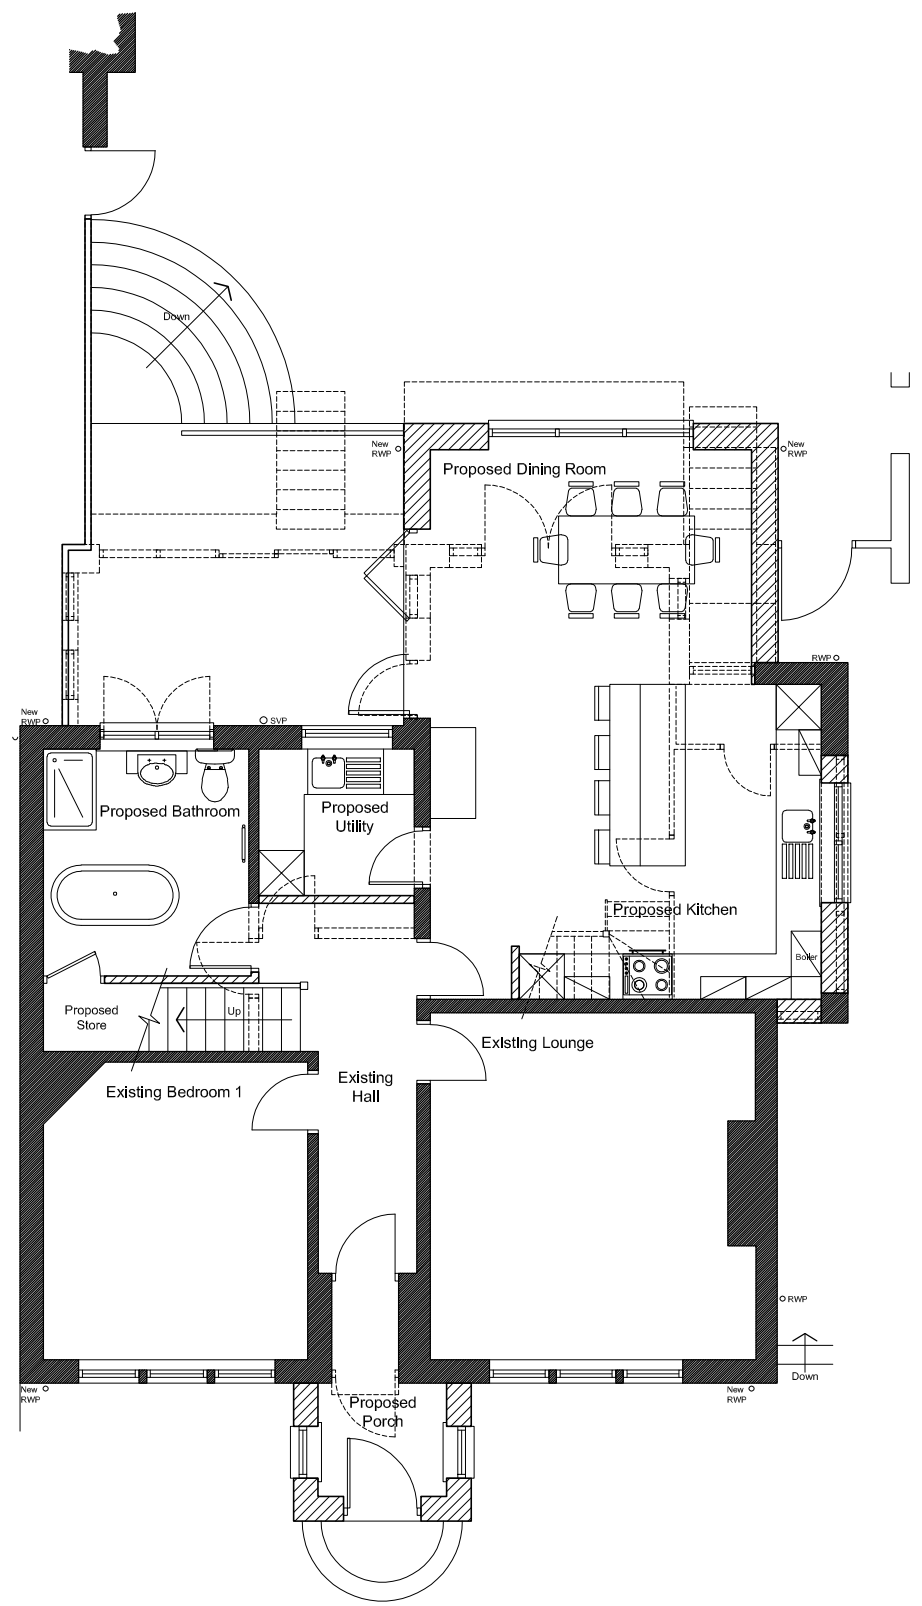
This drawing is copyright and may not be reproduced in whole or part without written authority. Do not scale off this drawing.

REVISIONS
 Rev A - 28-11-23
 Bedroom, Jack & Jill En-suite & dormers added to clients comments.
 Rev B - 05-12-23
 Dormer windows increased, key & RWP's added.
 Rev C - 10-12-23
 Window increased within Dining room.


THIS DRAWING IS FOR PLANNING PERMISSION ONLY.

Material Key

-  Indicates existing walls.
-  Indicates proposed new walls.
-  Indicates existing walls to be removed.



PROPOSED GROUND FLOOR PLAN

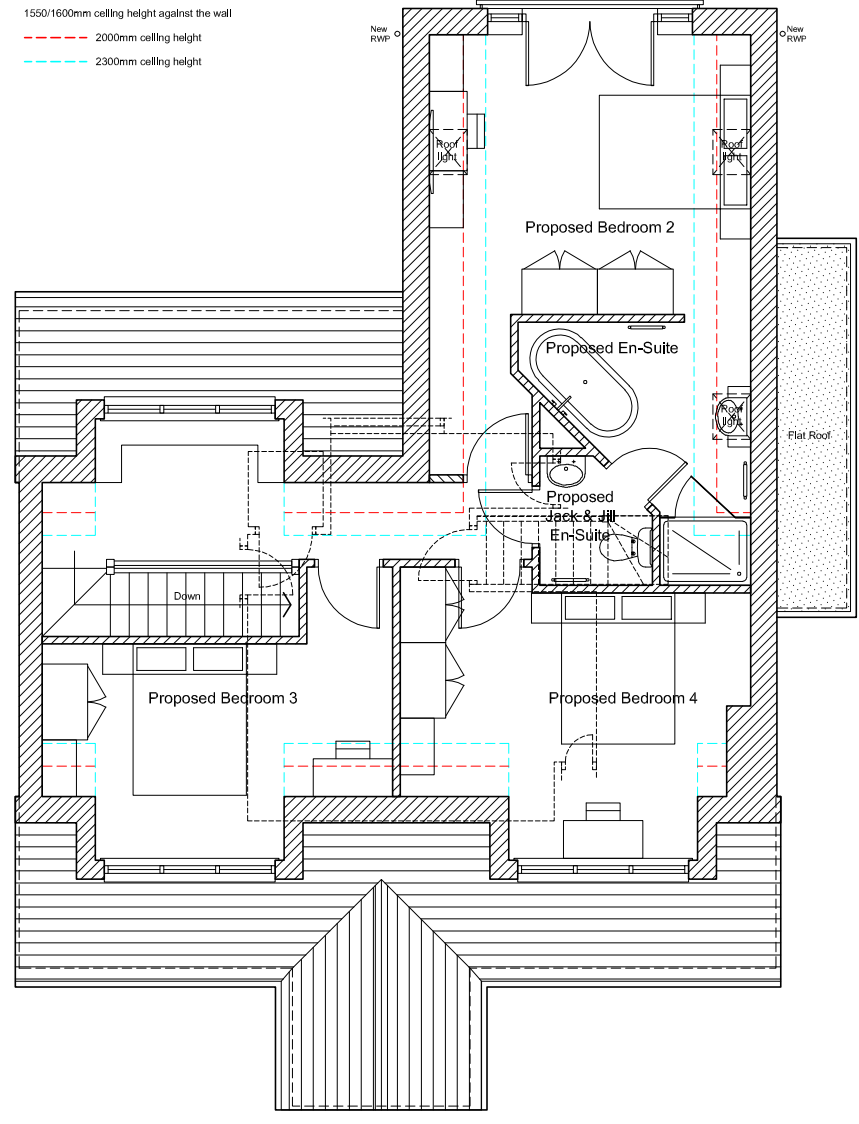

PROPOSED FIRST FLOOR PLAN

PROJECT
 PROPOSED EXTENSION AT
 79 BILDON ROAD,
 BILDON
 BD176PX

CLIENT MR & MRS C McGUIGAN		
TITLE PRO GROUND & FIRST FLOOR PLANS		
JOB No 1095	DRAWING No 105	REVISION C
DATE NOV 2023	SCALE 1:100@A3	DRAWN J.N.K
CAD FILE REFERENCE		