



GENERAL NOTES

Do not scale from this drawing. Use figured dimensions only.
 This drawing has been prepared based upon survey and other information supplied by others.
 All dimensions and labels are to be checked on site by contractors and other consultants and inconsistencies reported immediately to Spatial Design Architects prior to works being undertaken.
 This drawing is to be read in conjunction with all other relevant Spatial Design Architects drawings, specifications, schedules and other consultants information, relating to the project or projects for which this drawing has been prepared.
 This drawing does not constitute compliance with the Party Wall Act 1996. Responsibilities including notification under the Act are to be checked separately and clarified prior to works commencing.
 Contractors are to ensure that all works under their responsibility or the responsibility of their sub-contractors are constructed and/or manufactured to comply with all relevant national and/or local authority statutory requirements and in accordance with local building control and codes of practice.
 All proprietary products/systems shown on this drawing are to be installed in strict accordance with the manufacturer's/supplier's recommendations and details.
 © THIS DRAWING IS COPYRIGHT AND MUST NOT BE REPRODUCED WITHOUT THE ARCHITECT'S PERMISSION

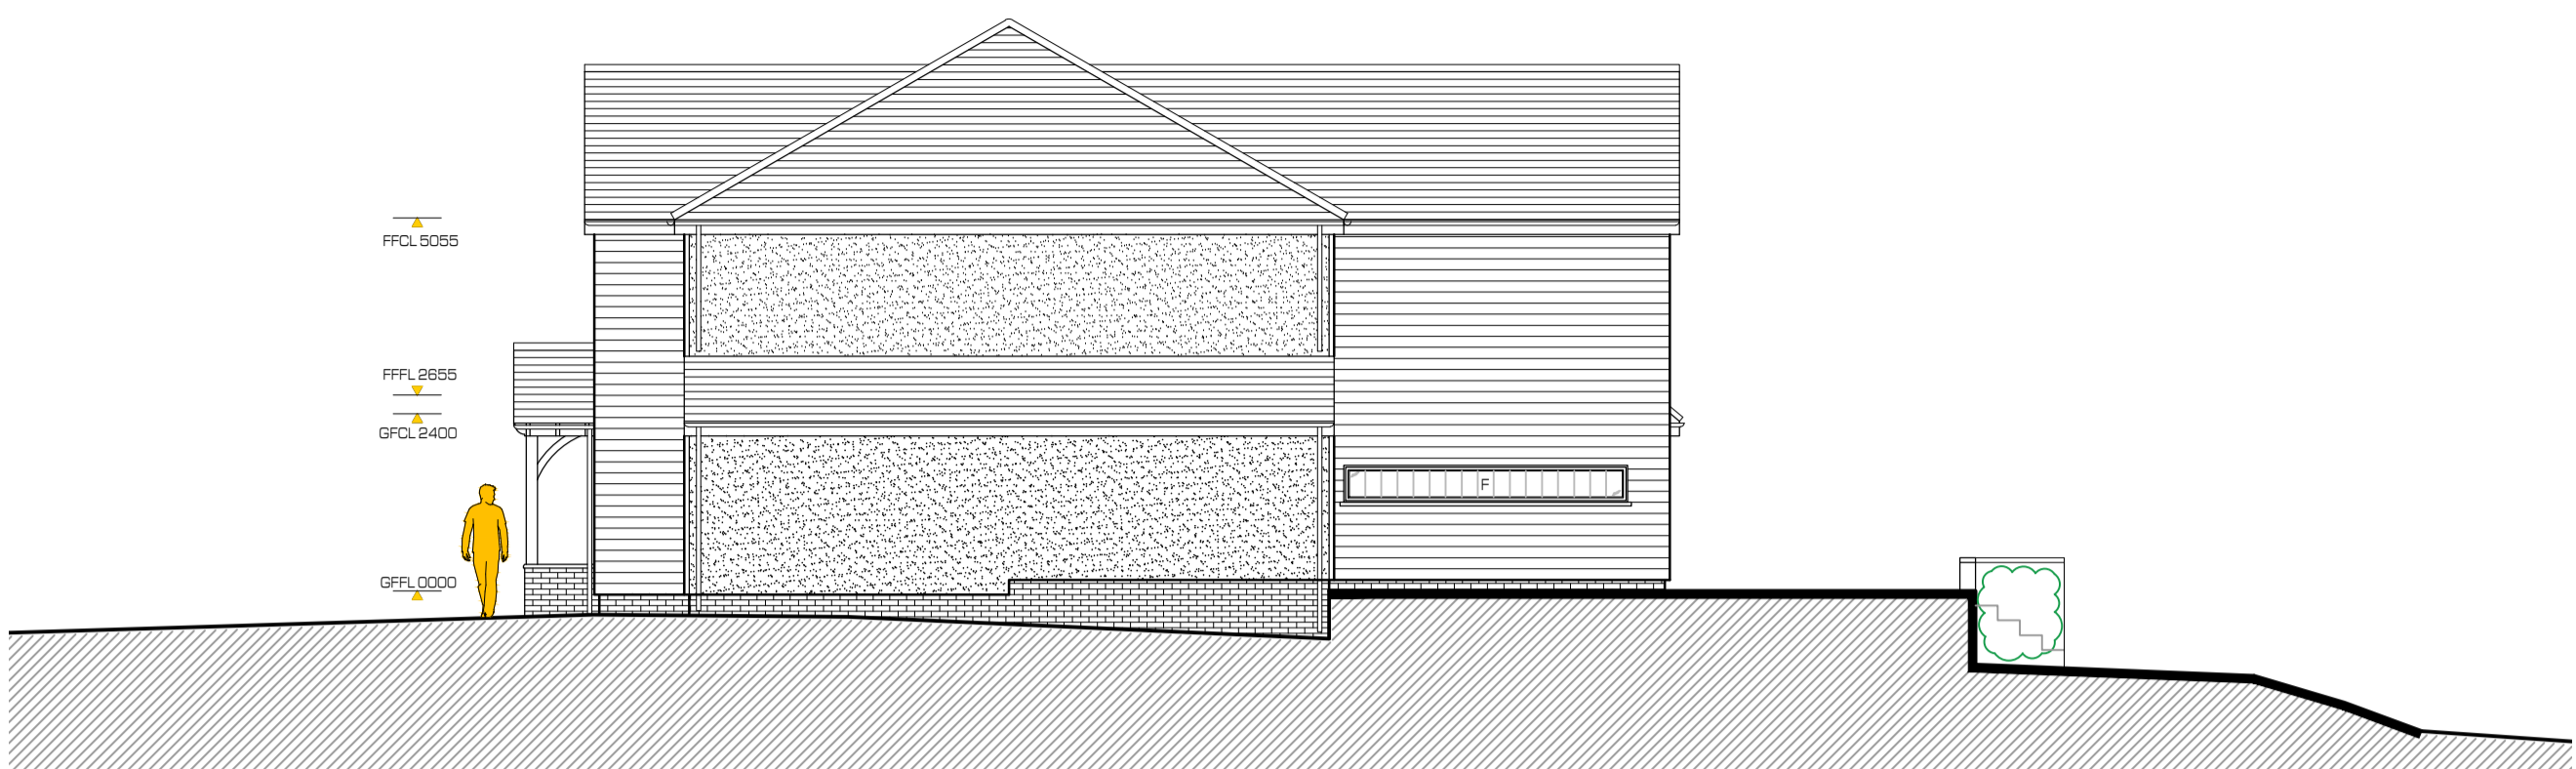


1 PROPOSED FRONT / EAST ELEVATION
1:100

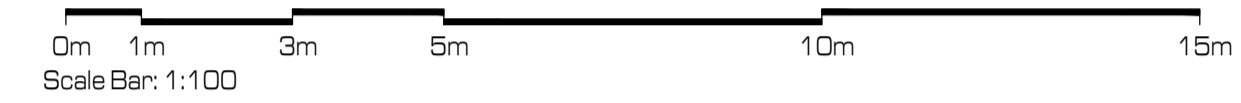

2 PROPOSED SIDE / NORTH ELEVATION
1:100




3 PROPOSED REAR / WEST ELEVATION
1:100

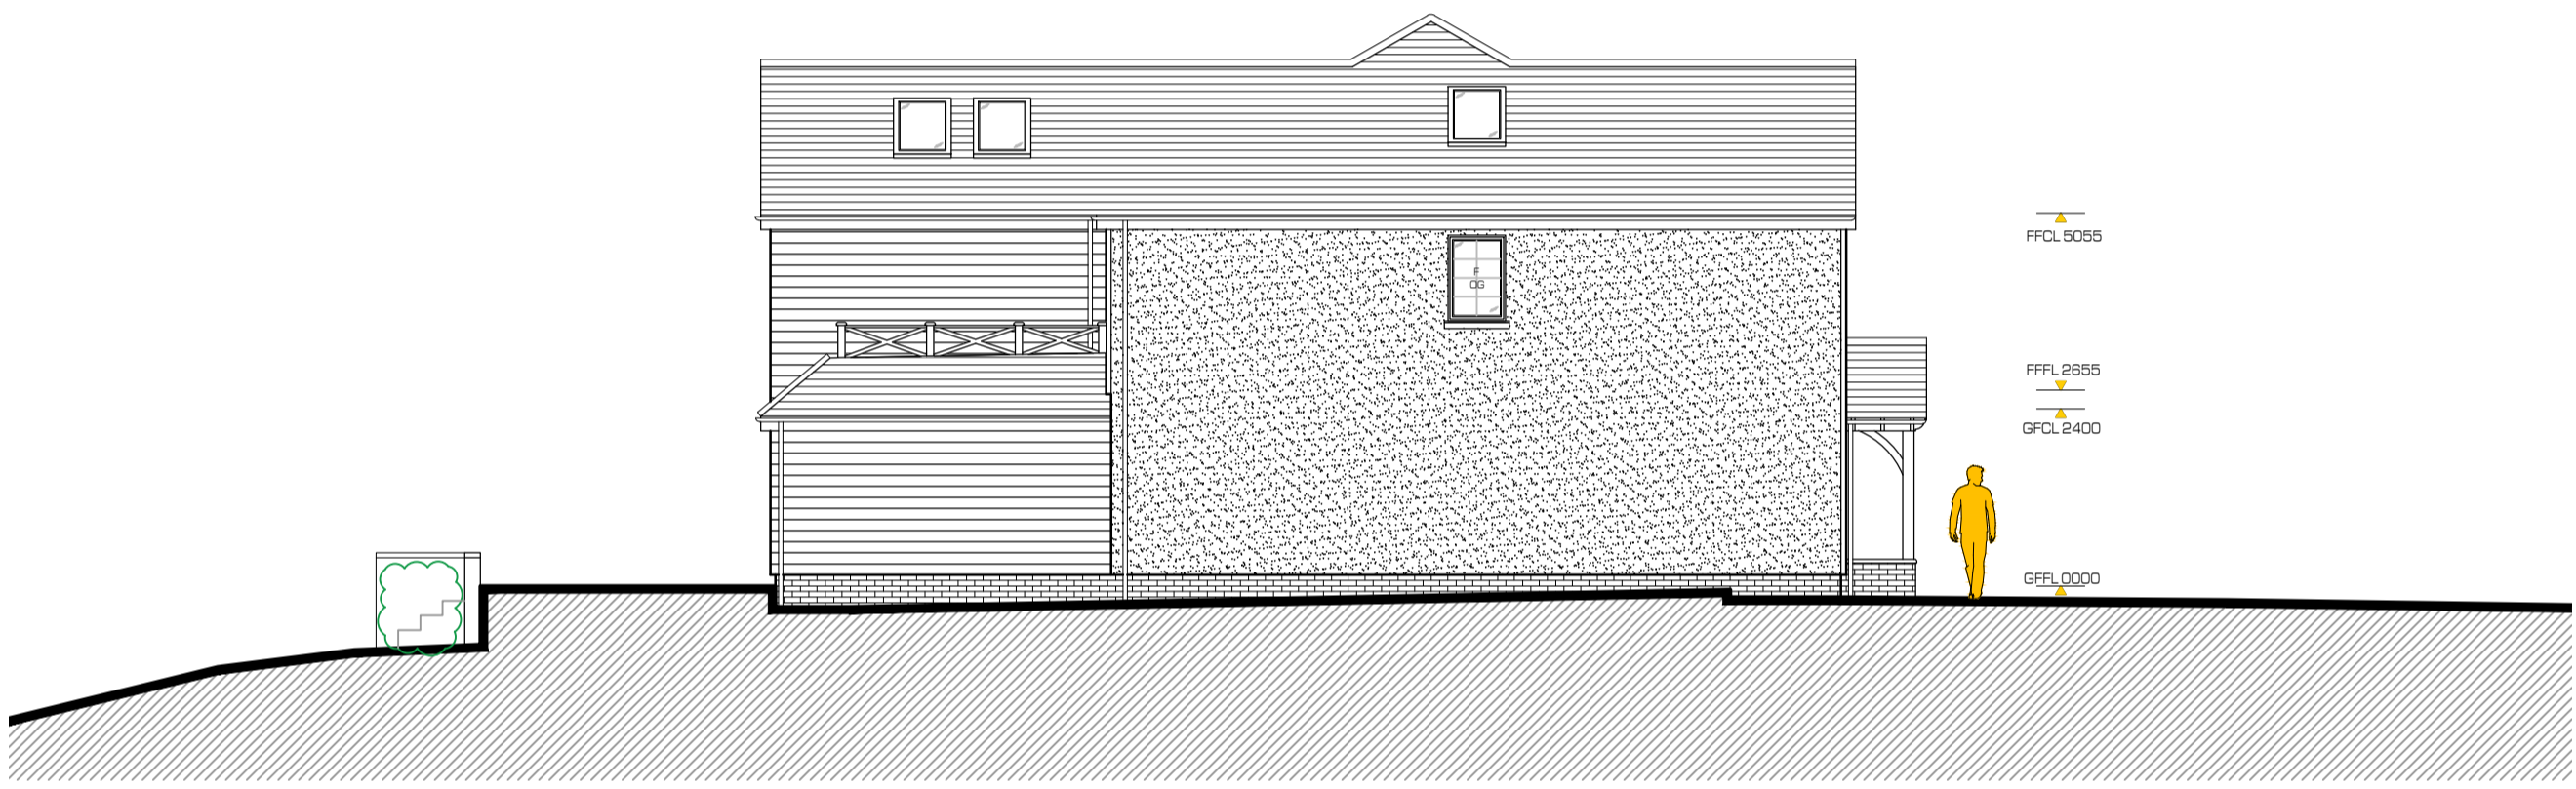

4 PROPOSED SIDE / SOUTH ELEVATION
1:100



5 PROPOSED SITE PLAN
1:200

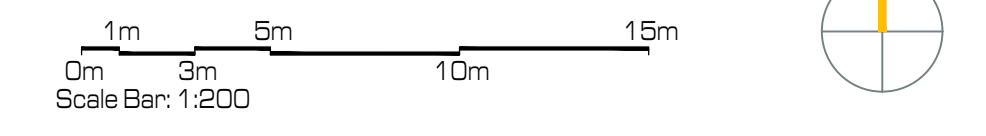

Hut

Unit D2,
Great Ropers Business Centre
Great Ropers Lane, Warley,
Brentwood, Essex, CM13 3JW
01277 222510
studios@spatialdesignarchitects.com
www.spatialdesignarchitects.com

PROJECT No
3061

RIBA Chartered Practice

DRAWING No
L02

REVISION
-

CLIENT
MR AND MRS YOUNG

PROJECT
194 HANGING HILL LANE, HUTTON
BRENTWOOD, ESSEX, CM13 2GH

DRAWING TITLE
PROPOSED ELEVATIONS
AND SITE PLAN

DATE	SCALE	DRAWN	CHECKED	PAPER
DEC 23	AS Ind.	SW	BR	A1

- RIBA WORK STAGE STATUS
- EXISTING
 - BUILDING REGULATIONS
 - CONCEPT DESIGN
 - TENDER ISSUE
 - DETAILED DESIGN
 - CONTRACT ISSUE
 - PLANNING APPLICATION
 - WORKING DRAWINGS