


LOCATION PLAN 1:1250

PROPOSED SITE PLAN 1:500

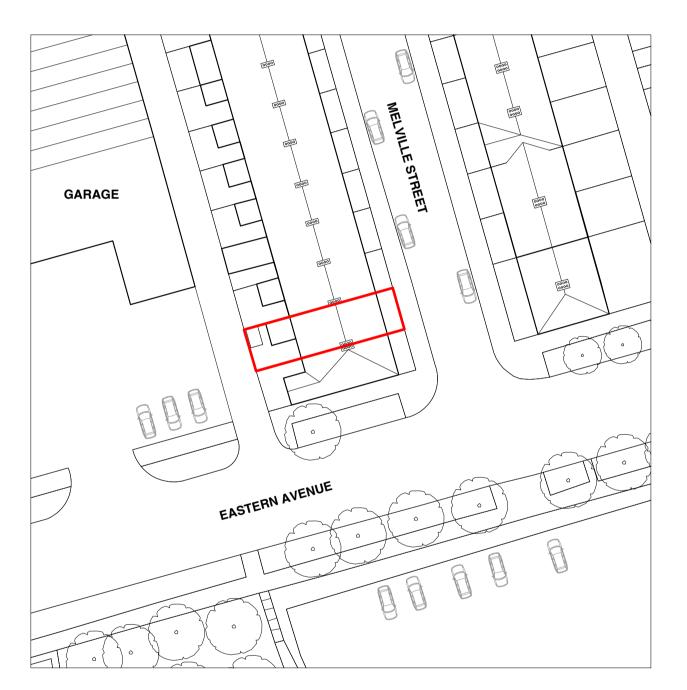

1:500						
10m	0	10m	20m	30m	40m	50m
1:1250						
25m	0	25m	50m	75m	100m	125m

NOTES

This drawing has been drawn using a third party survey and all dimensions are approximate.

75 Melville Street (C3 to C4 Use Class)

ADDRESS 75 Melville Street, Burnley, Lancashire, BB10 3EW

CLIENT K. Ross

DRAWING NAME Location Plan and Proposed Site Plan

SCALE 1:500, 1:1250 @ A1

DRAWN BY C. Ross

DRAWING NUMBER 75MEL-C4-01

DATE 20 December 2023

REVISION P01