




**EXISTING FRONT ELEVATION**  
1:50

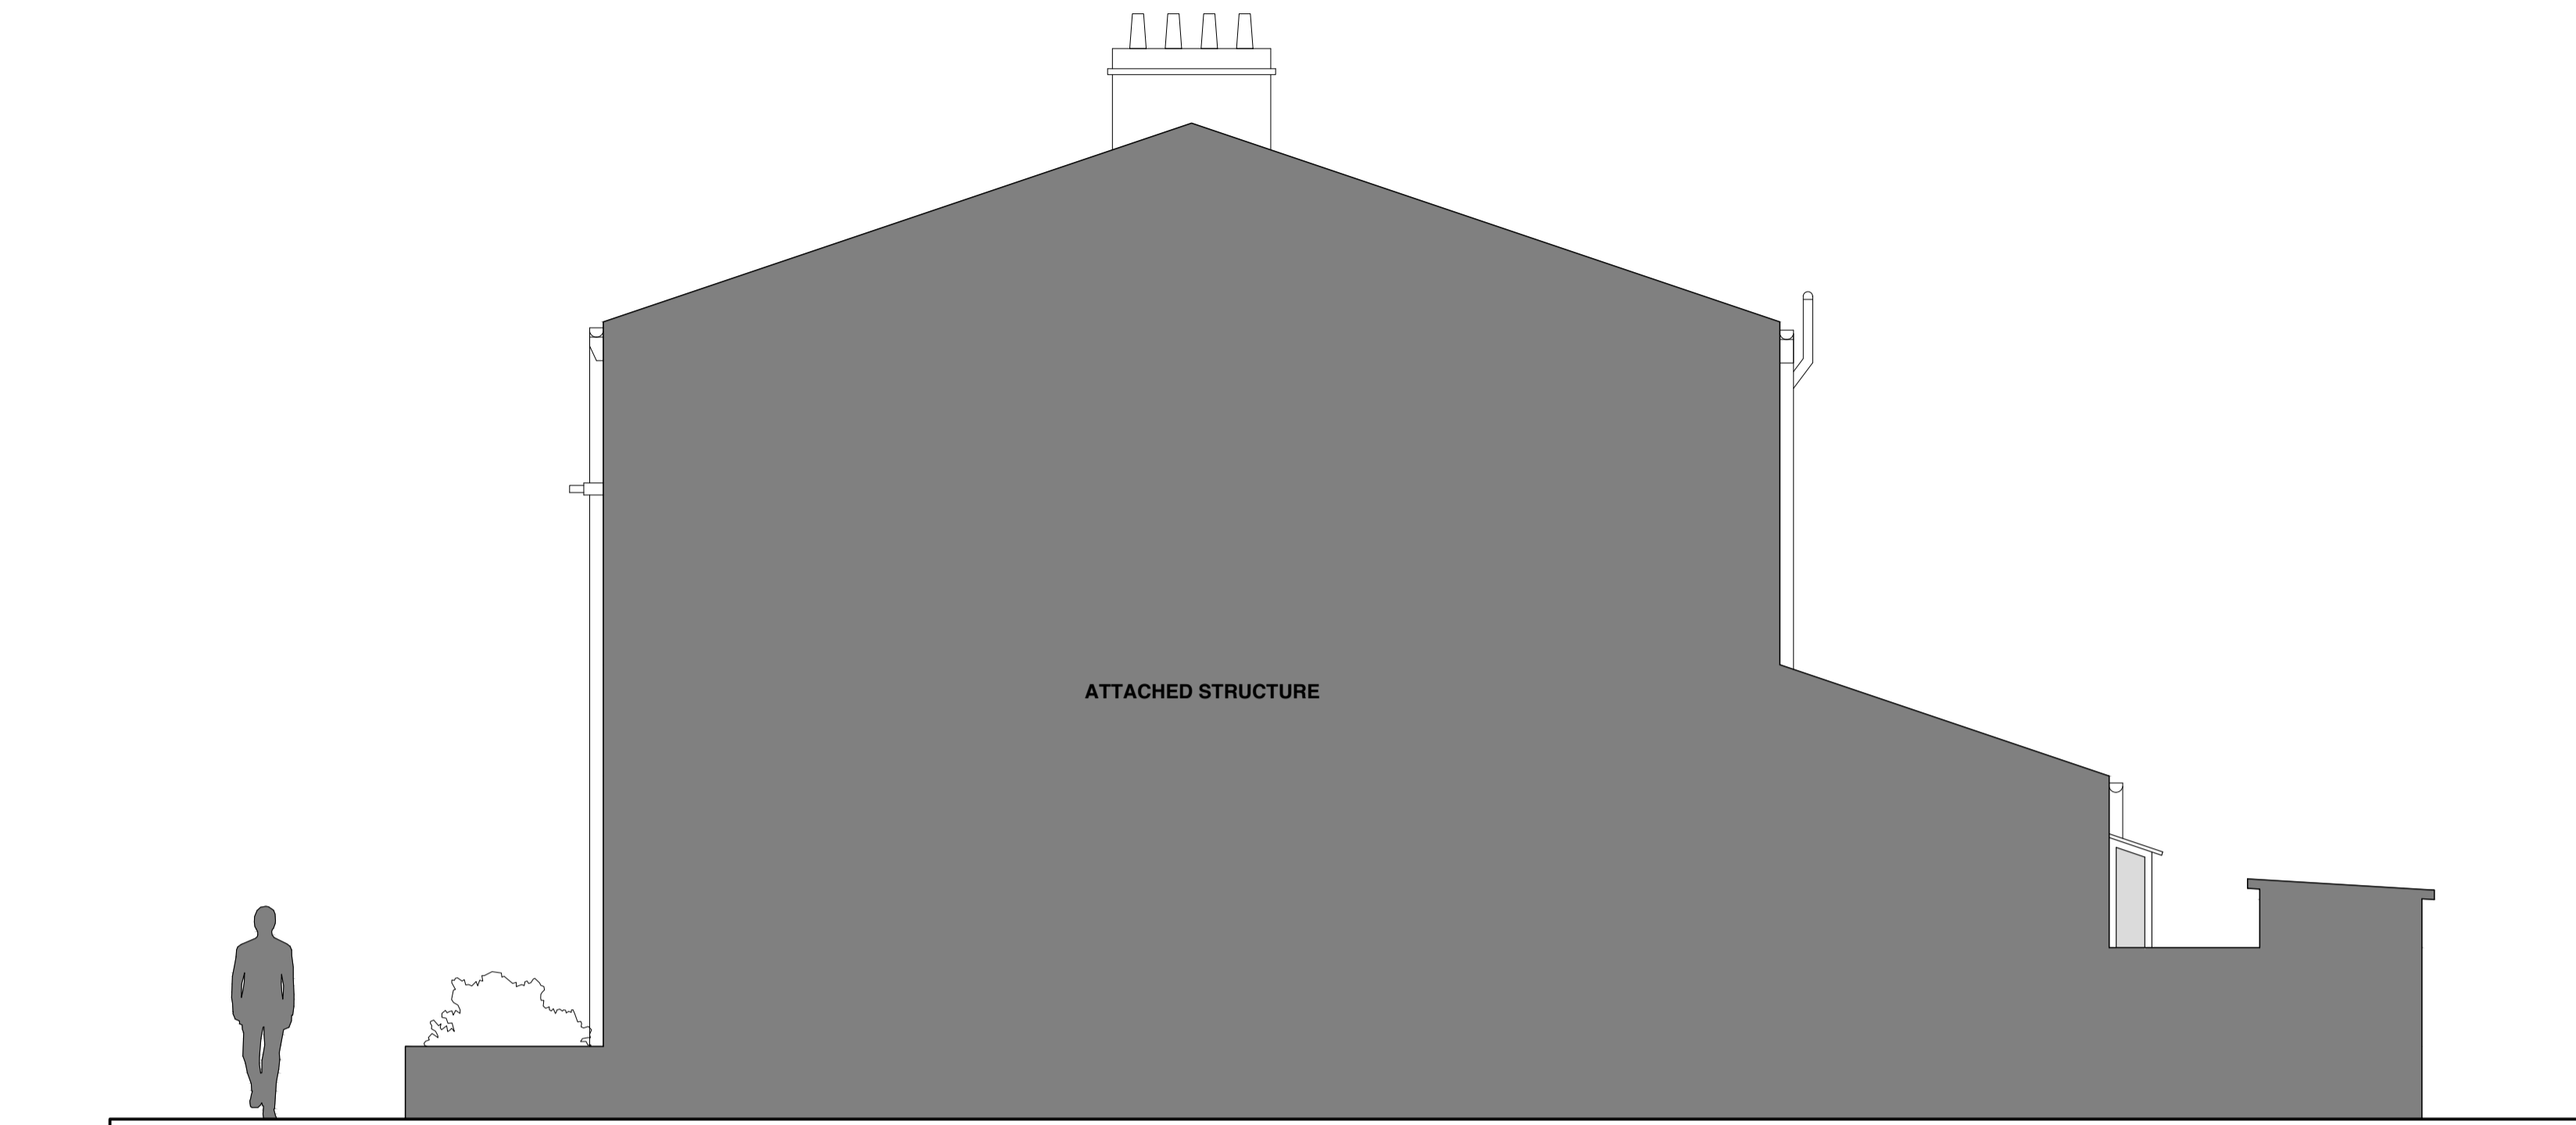

**EXISTING SIDE ELEVATION**  
1:50

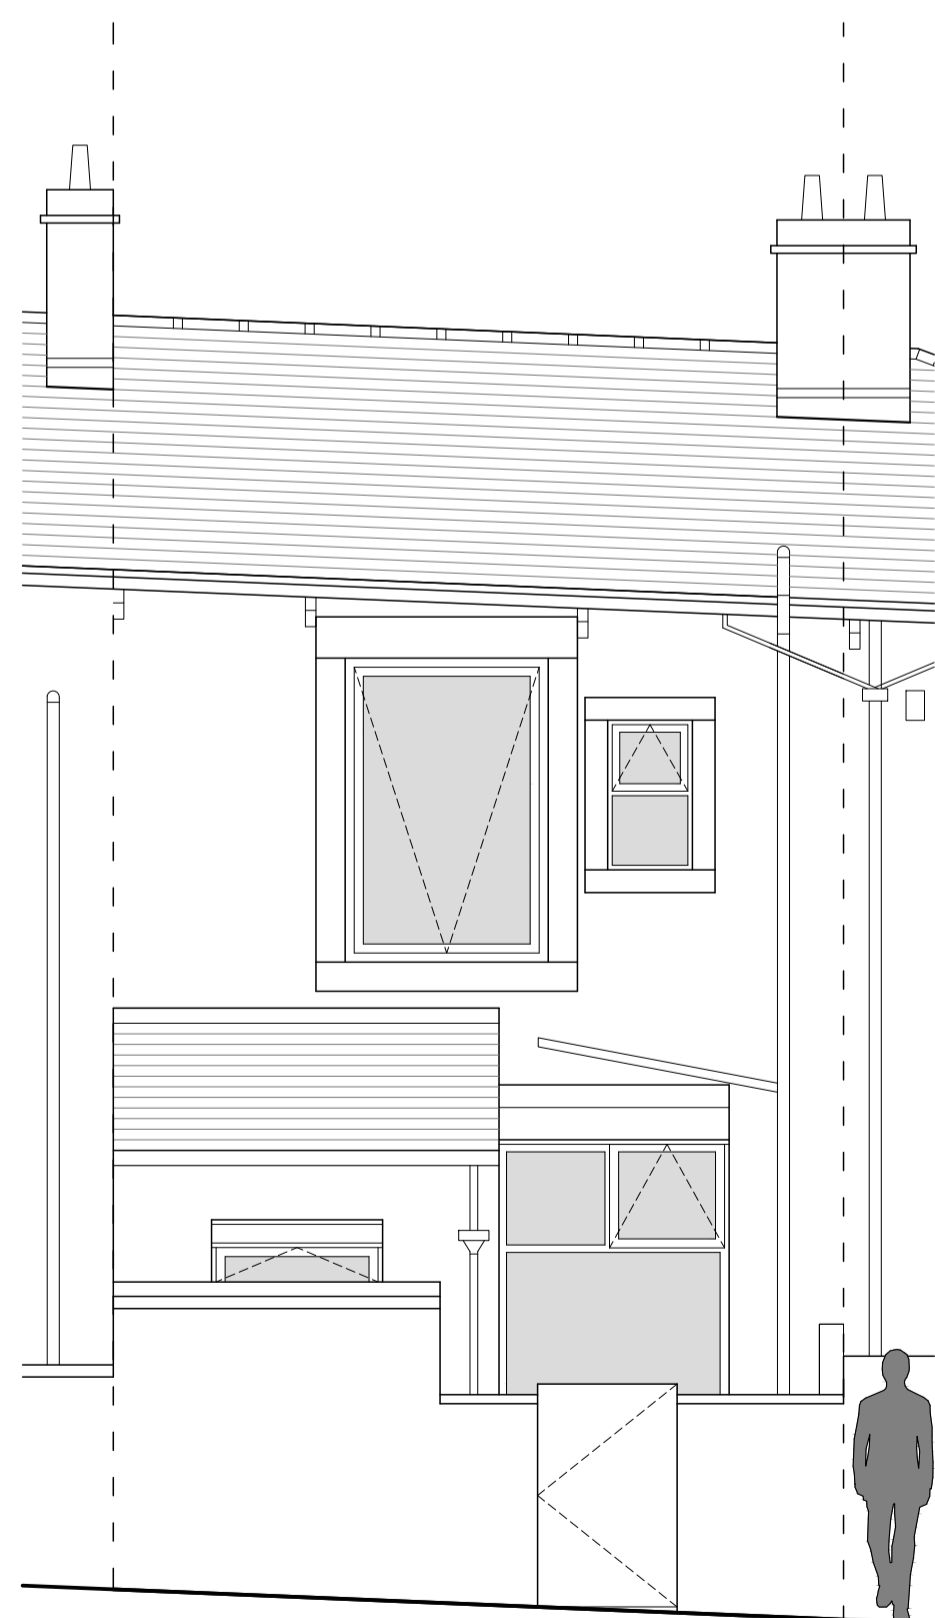

**EXISTING REAR ELEVATION**  
1:50

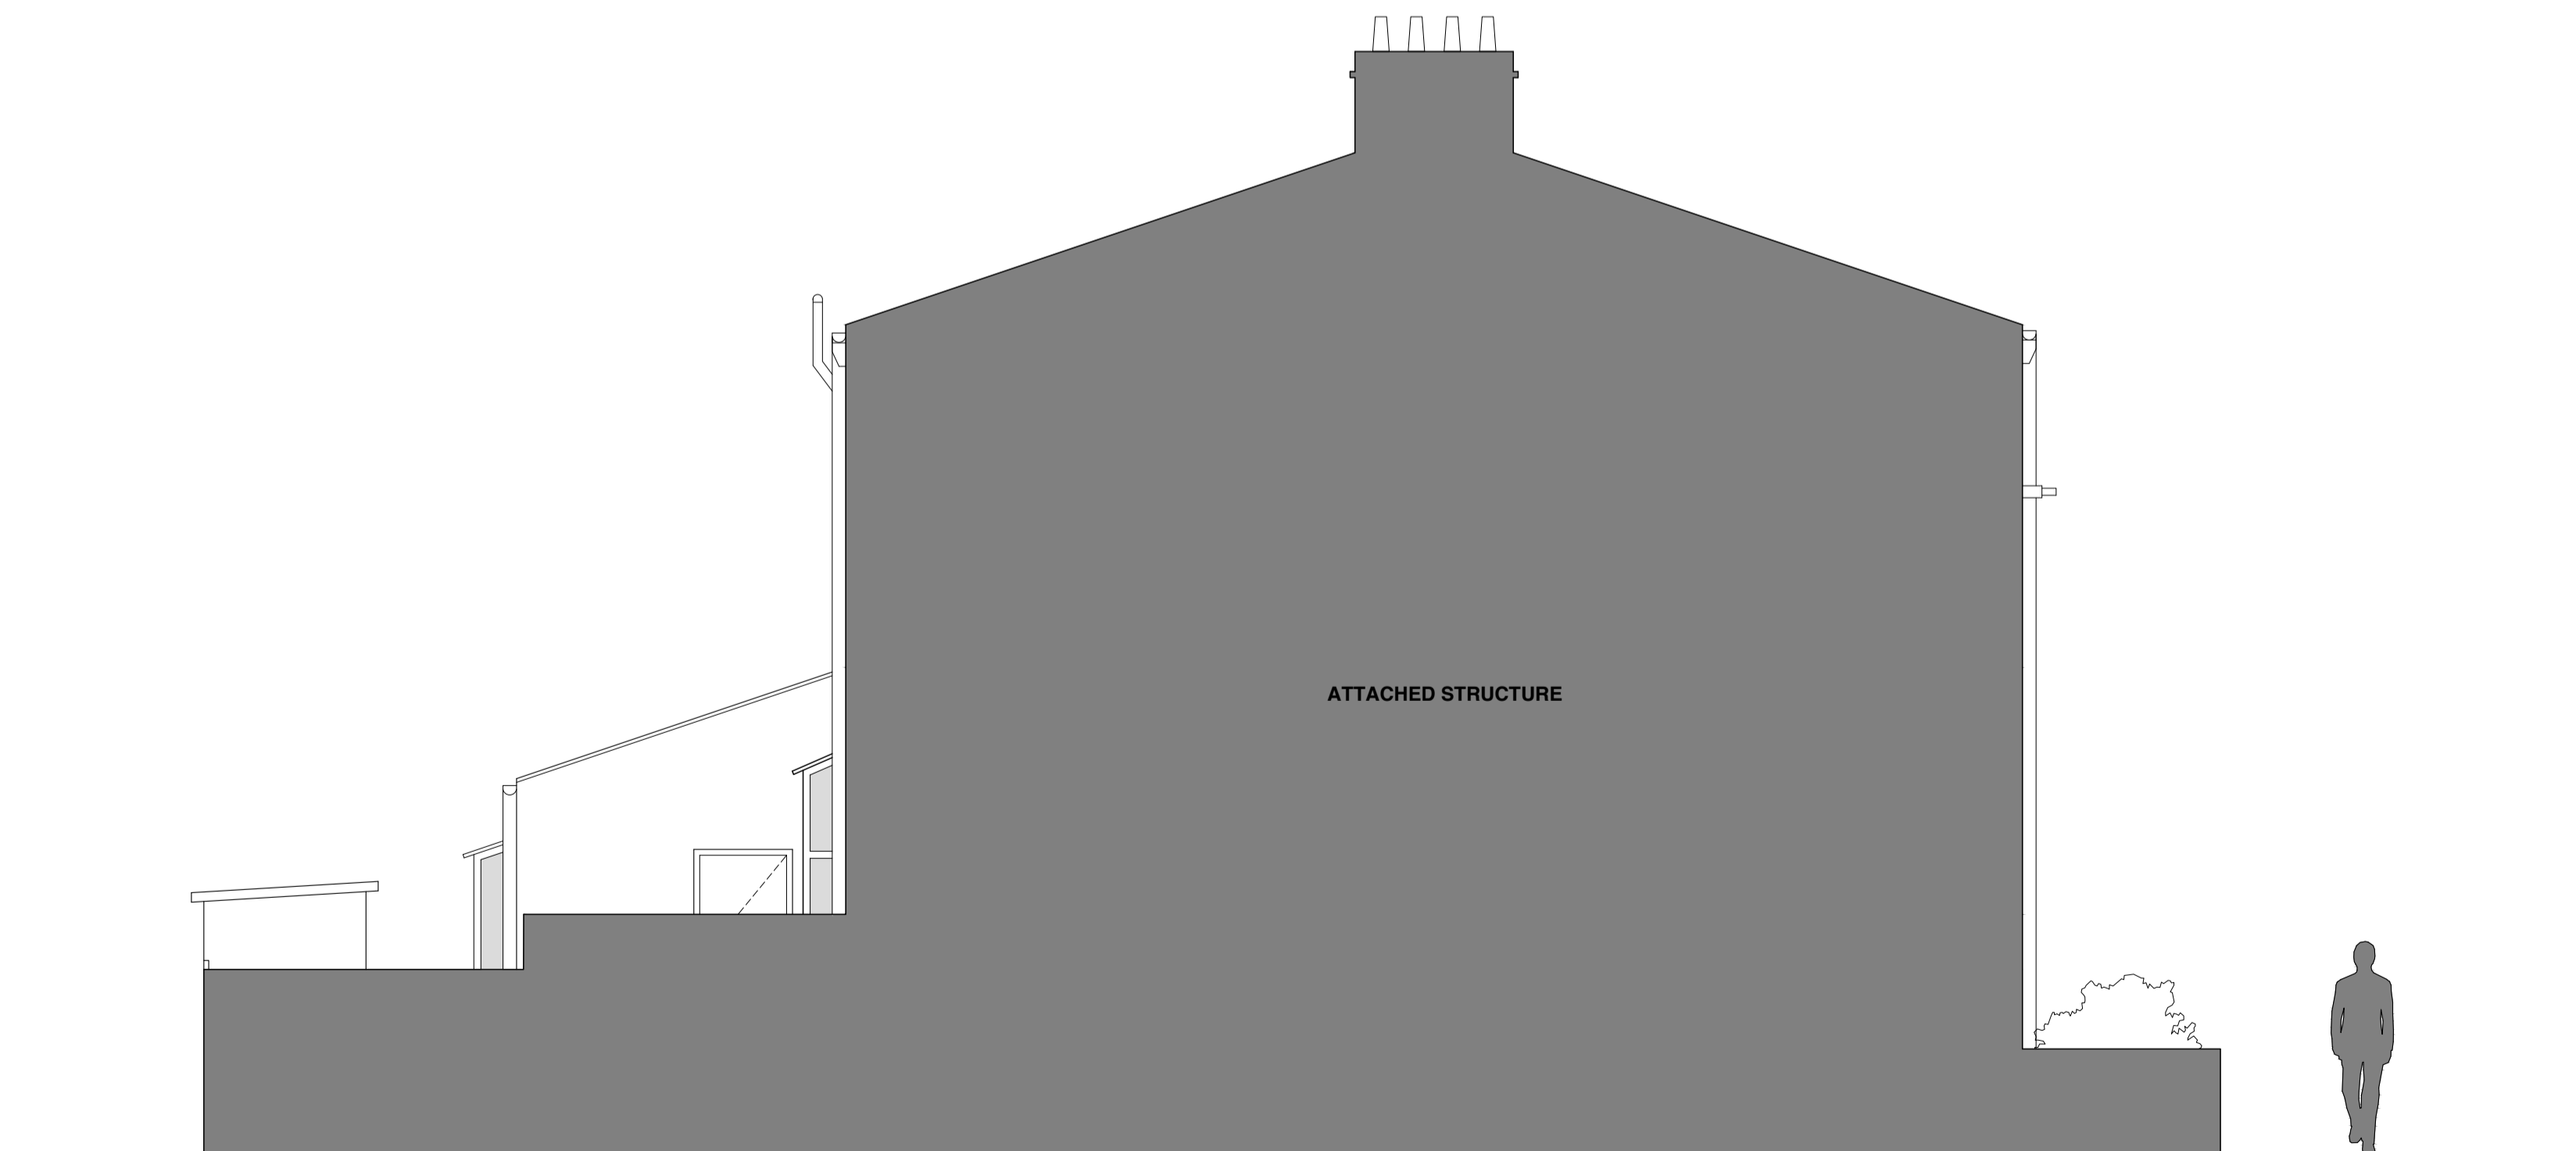

**EXISTING SIDE ELEVATION**  
1:50

**NOTES**

This drawing has been drawn using a third party survey and all dimensions are approximate.

**PROJECT**

75 Melville Street (C3 to C4 Use Class)

**ADDRESS**

75 Melville Street, Burnley, Lancashire, BB10 3EW

**CLIENT**

K. Ross

**DRAWING NAME**

Existing Elevations

**SCALE**

1:50 @ A1

**DRAWN BY**

C. Ross

**DRAWING NUMBER**

75MEL-C4-03

**DATE**

20 December 2023

**REVISION**

P01