


KEY


- RWP = Rain Water Pipe
- SVP = Soil Vent Pipe
- B = Boiler
- E = Electrical Cupboard

NOTES


This drawing has been drawn using a third party survey and all dimensions are approximate.

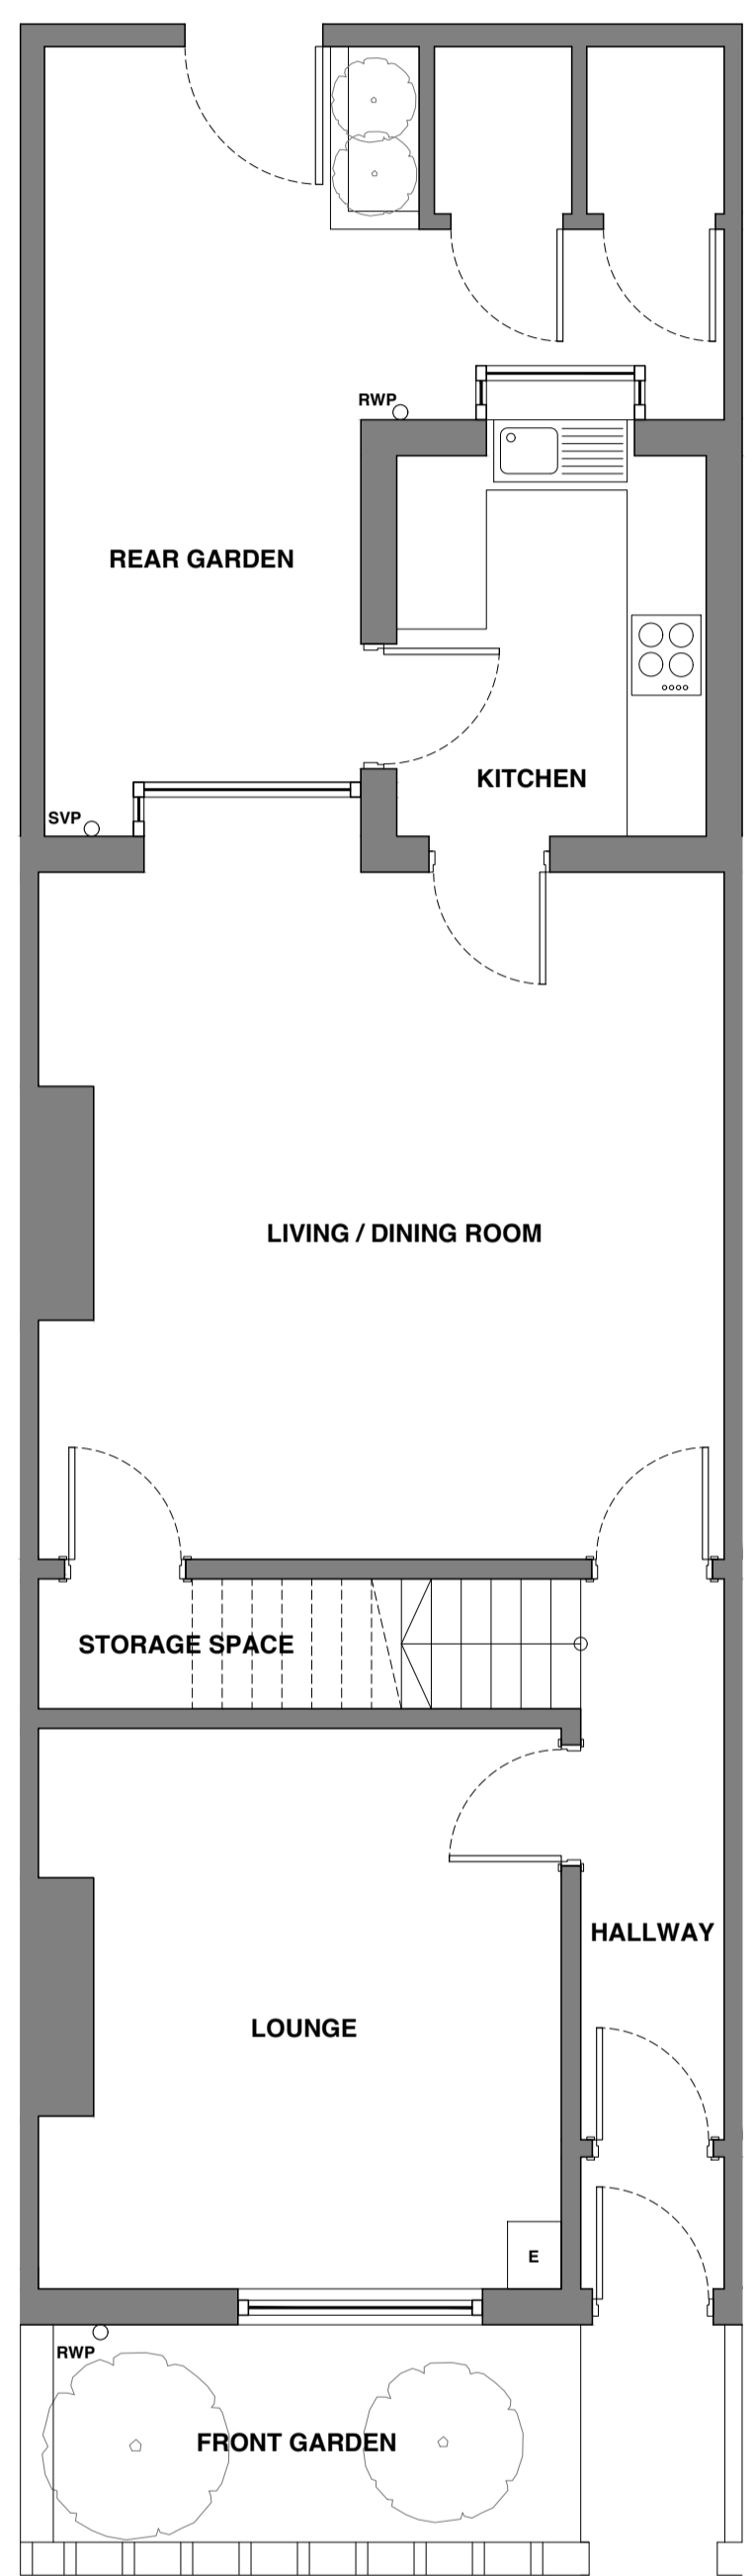

EXISTING GROUND FLOOR PLAN
1:50

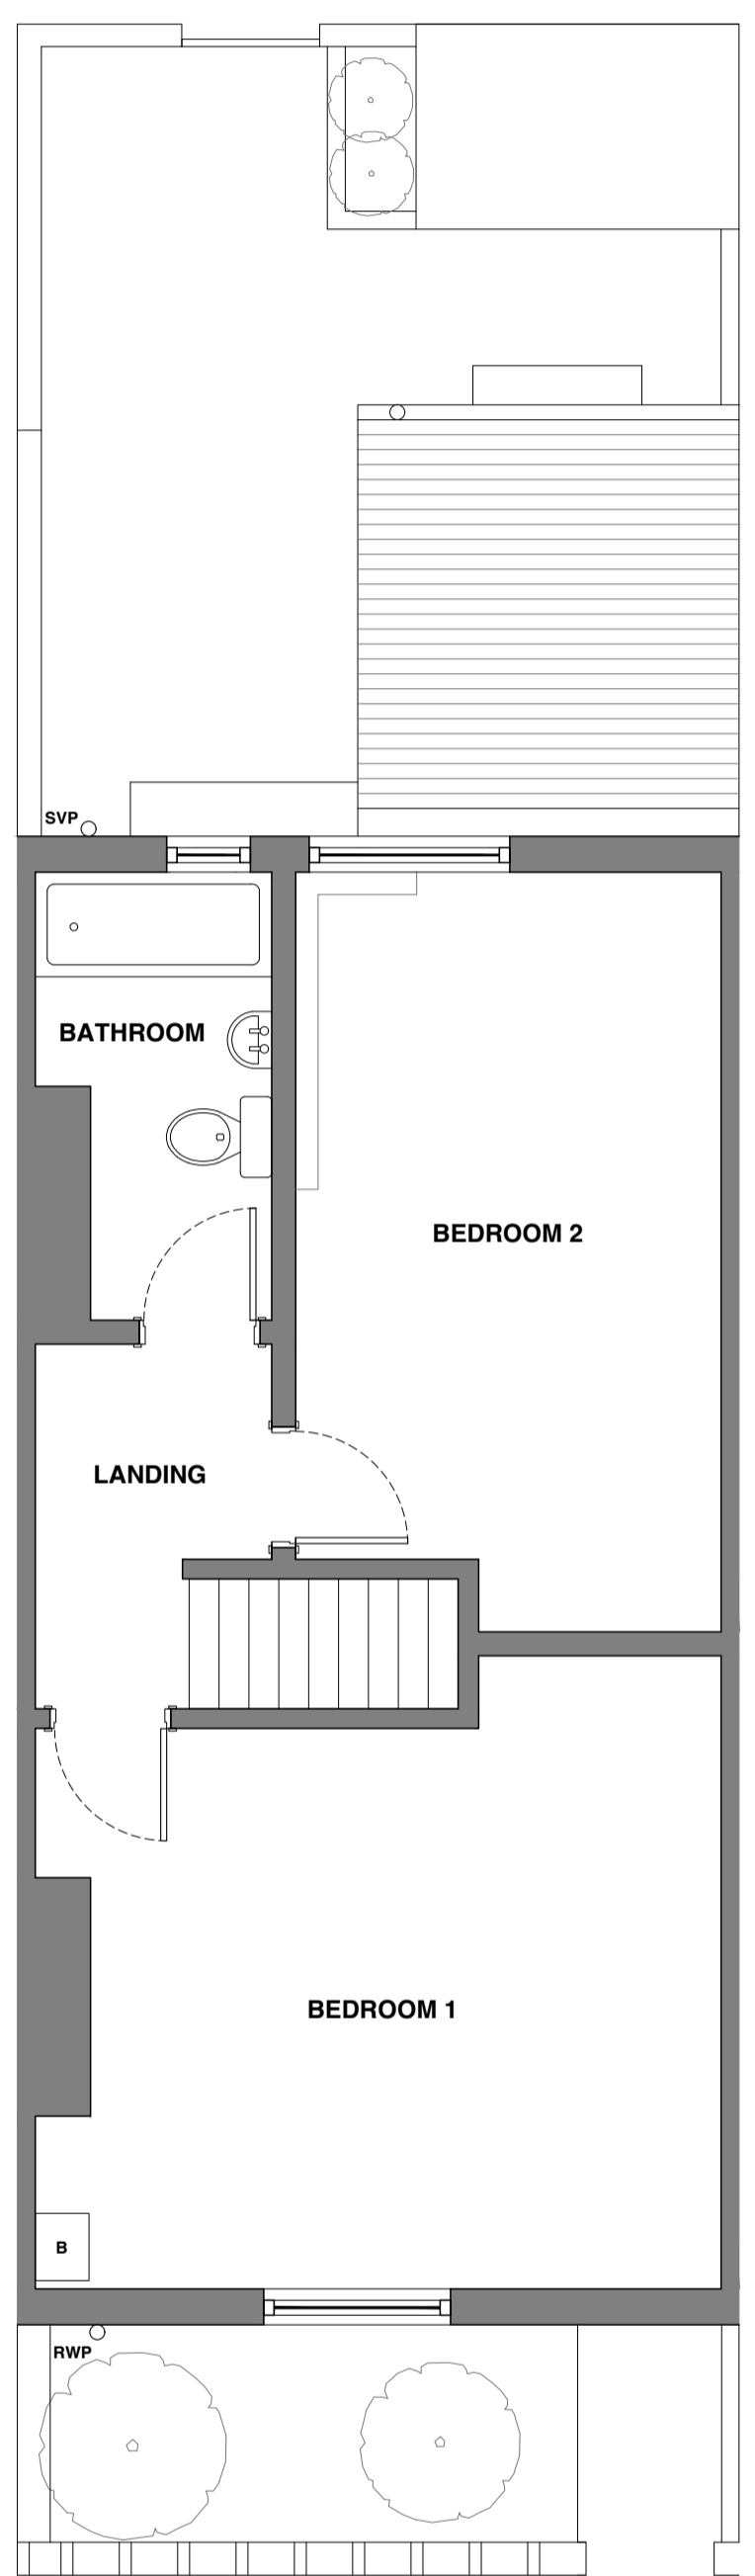

EXISTING FIRST FLOOR PLAN
1:50

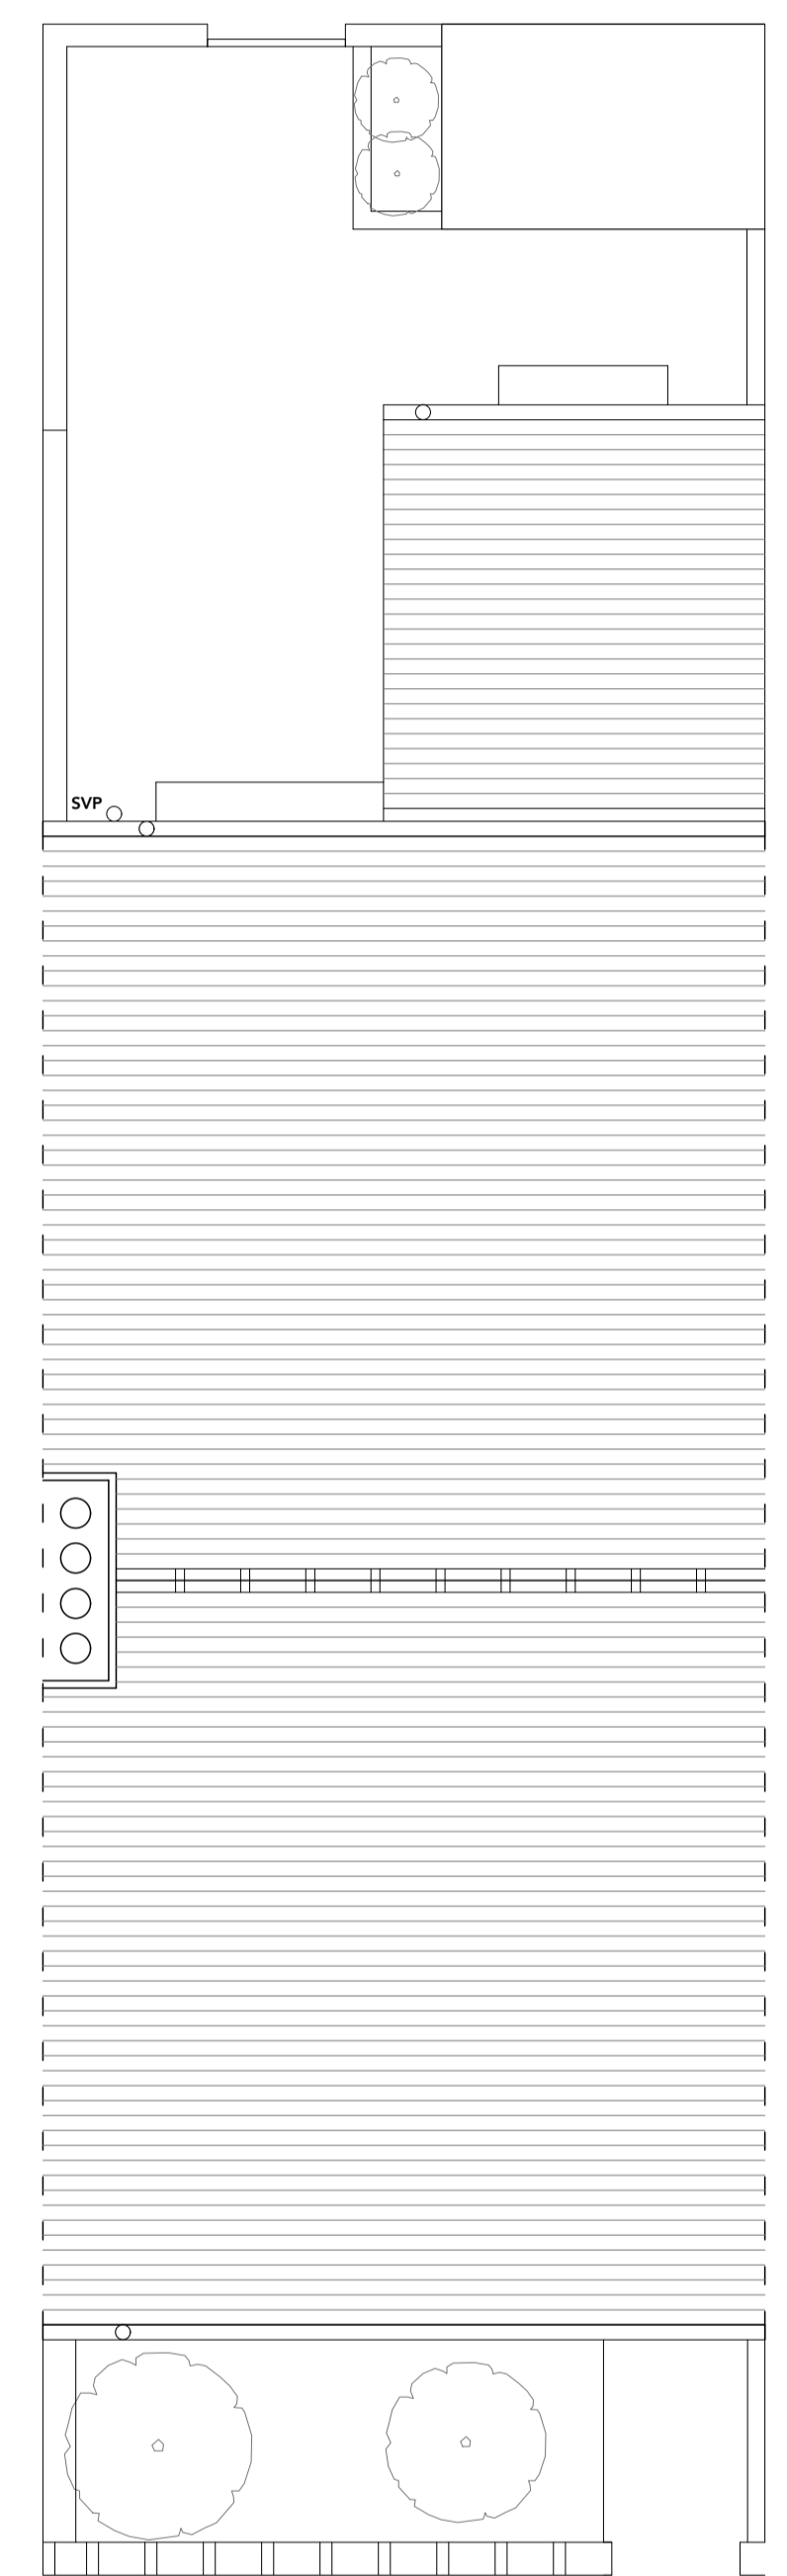

EXISTING ROOF PLAN
1:50

PROJECT

75 Melville Street (C3 to C4 Use Class)

ADDRESS

75 Melville Street, Burnley, Lancashire, BB10 3EW

CLIENT

K. Ross

DRAWING NAME

Existing Floor Plans

SCALE

1:50 @ A1

DRAWN BY

C. Ross

DRAWING NUMBER

75MEL-C4-02

DATE

20 December 2023

REVISION

P01