


Do not scale from this drawing. All dimensions to be checked on site by the contractor and such dimensions to be their responsibility. Architect to be notified of any discrepancies, errors or omissions before construction commences. All dimensions in millimetres unless noted. If in doubt ask. Structural and services information is indicative only - refer to consultant drawings and specifications for details and setting out. All work and materials to be in accordance with current applicable statutory legislation and to comply with all relevant codes of practice and British and European Standards. Butcher Bayley Architects Limited (BBA) retain sole copyright of information contained within this drawing. No unauthorised reproduction of work. Drawings are not to be used for any purpose other than stated in the Purpose of Issue box. Butcher Bayley Architects Limited accept no responsibility or liability for any reliance on these drawings for purposes other than those stated.


- Notes / Key**
- E - EXISTING**
- C - Cladding**
 EC01 Brickwork, Cambridge gault
 EC02 Timber, painted, brown
 EC03 Timber, painted, black
 EC04 Timber, painted, white
 EC05 Brickwork, red
- D - Doors**
 ED01 Double, uPVC, white
 ED02 Single, timber, white
 ED03 Single, timber, yellow
- W - Windows**
 EW01 Timber, painted, rosewood
 EW02 uPVC, white
 EW03 uPVC, white, casement window
 EW04 uPVC, black
 EW05 Back-glazing
- R - Roof**
 ER01 Tile, dark grey
 ER02 Single-membrane
- A - Additional**
 AA01 Rainwater goods, brown
 AA02 Electrical goods, grey
- P - PROPOSED**
- C - Cladding**
 PC01 Corten steel, standing seam
 PC02 Brickwork, painted
 PC03 Brickwork, to match existing
- D - Doors**
 PD01 Four part bi-fold, aluminium
 PD02 Double, aluminium
- W - Windows**
 PW01 Aluminium
 PW02 uPVC, white, to match existing
- R - Roof**
 PR01 Single-ply membrane, grey
 PR02 Rooflight, aluminium, grey
- A - Additional**
 PA01 Rainwater goods, black uPVC



Existing Front Elevation (West)
 Scale: 1:100

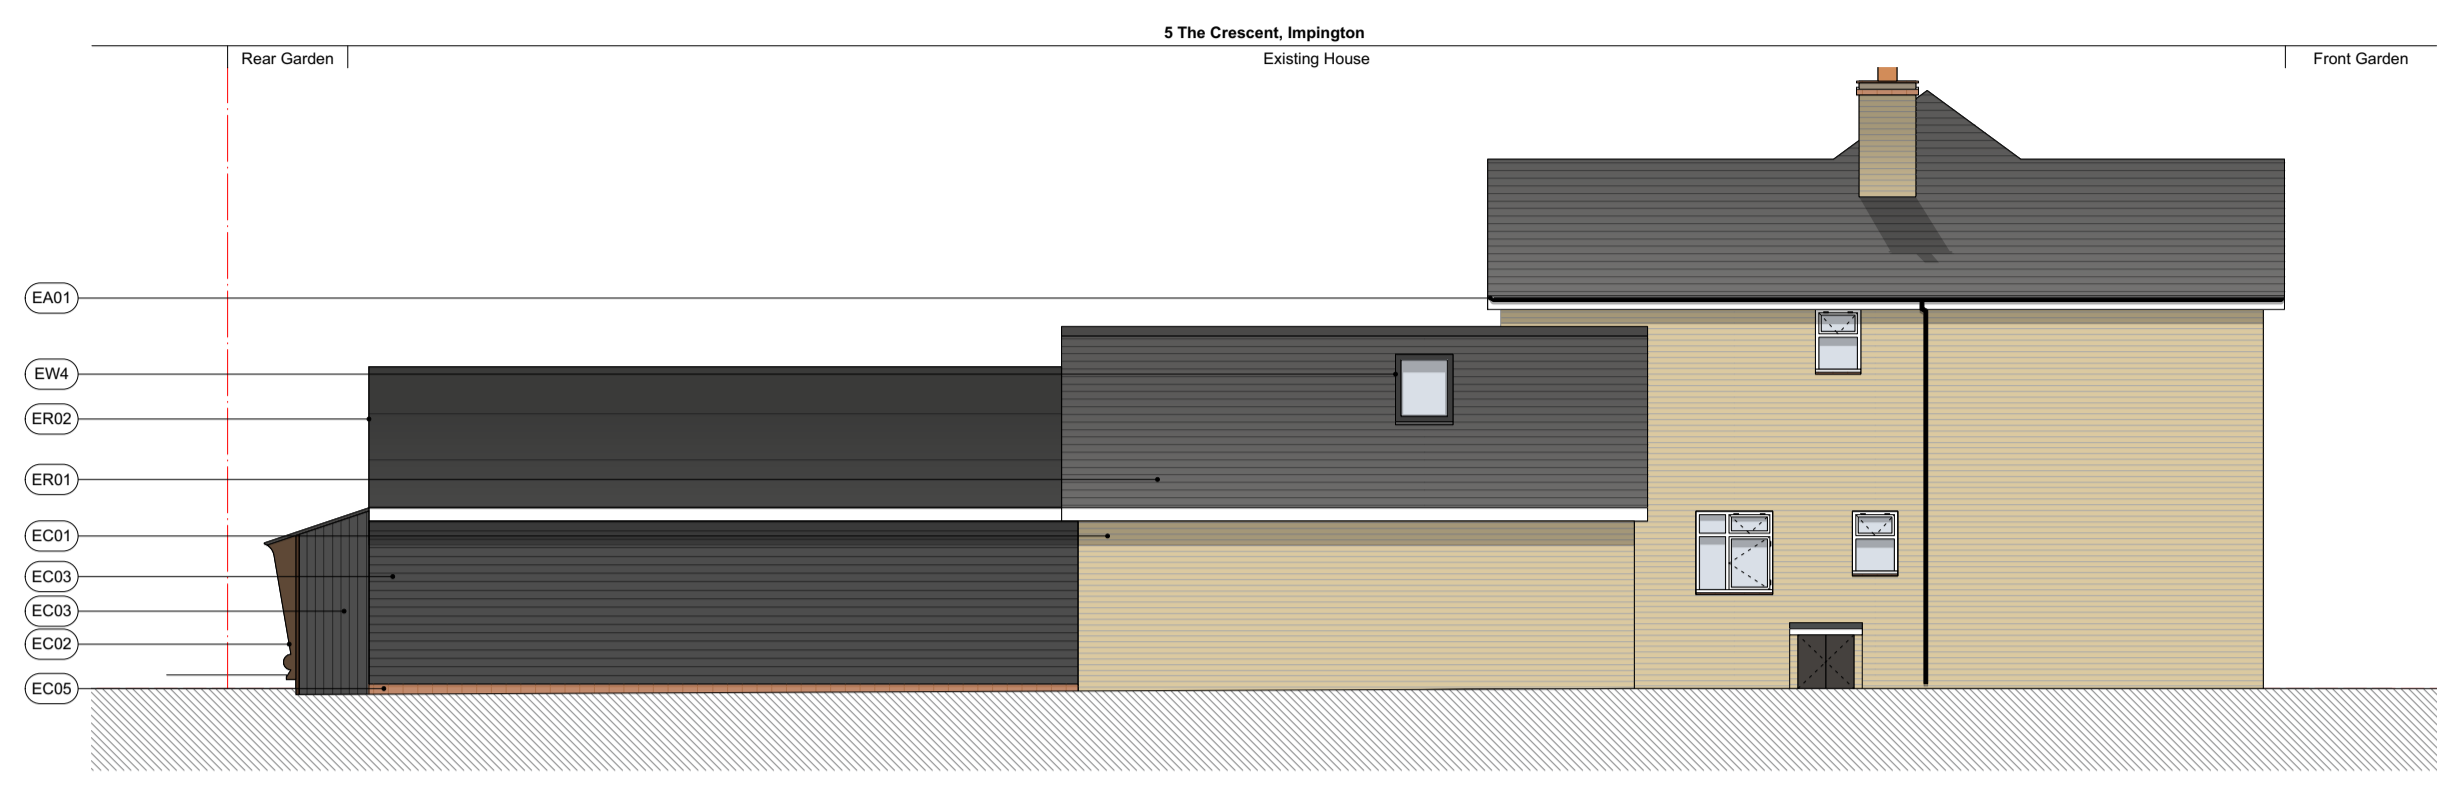


Existing Side Elevation (North)
 Scale: 1:100

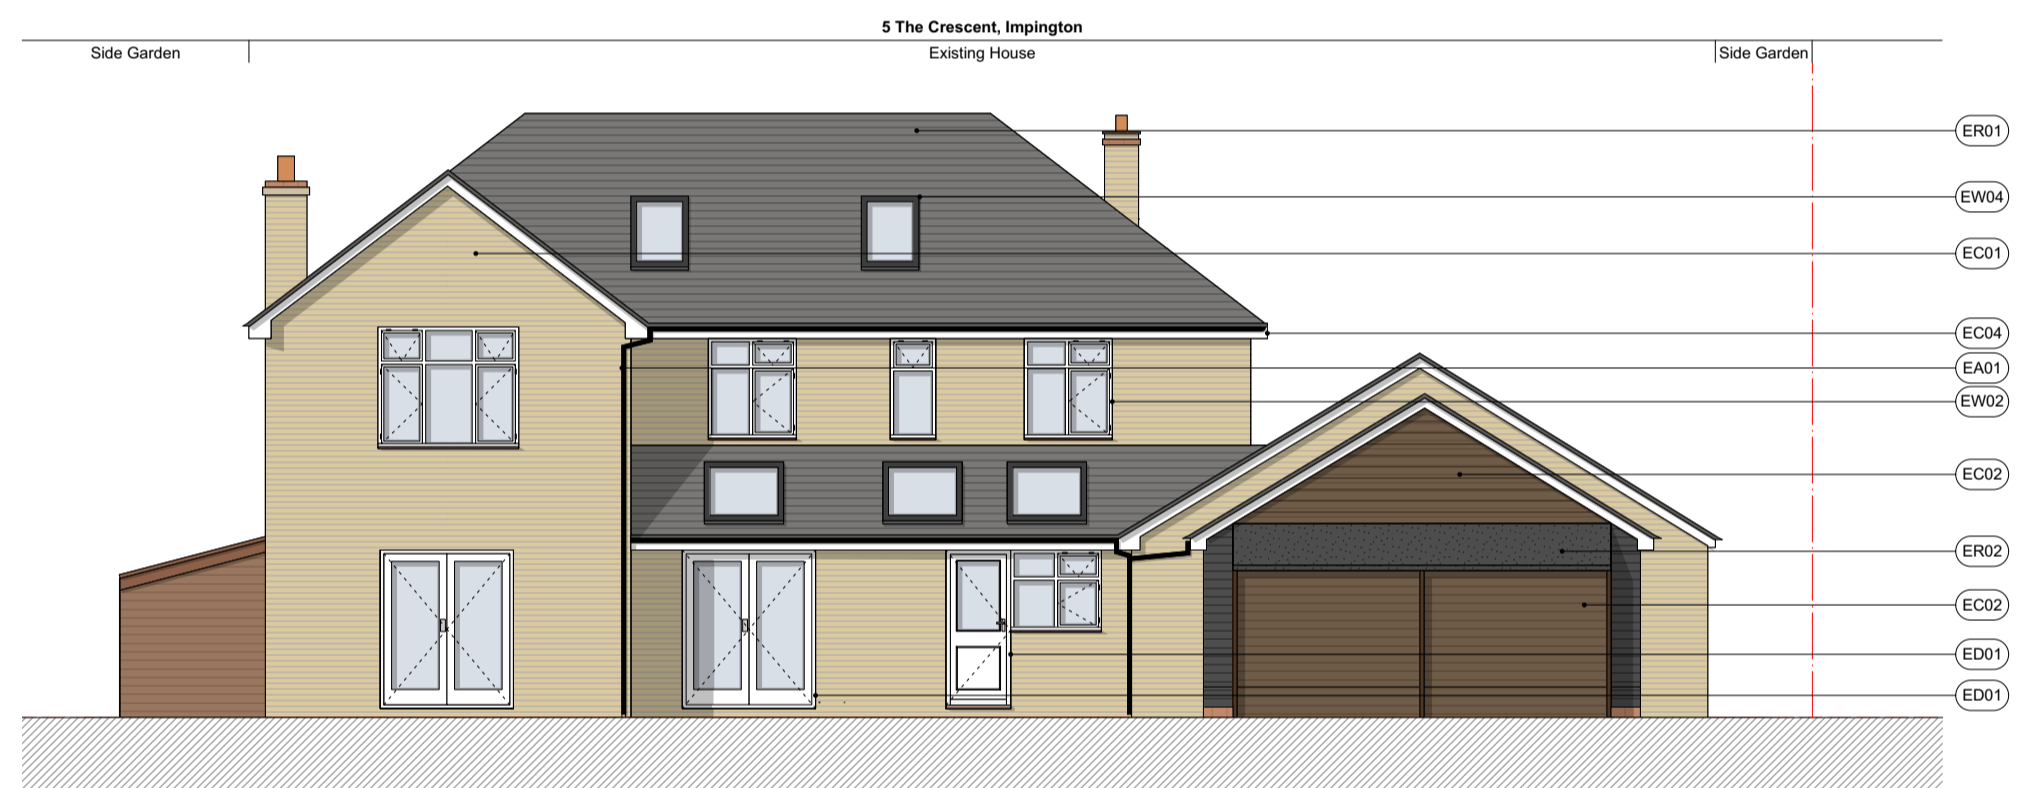

Existing Rear Elevation (East)
 Scale: 1:100



Existing Side Elevation (South)
 Scale: 1:100

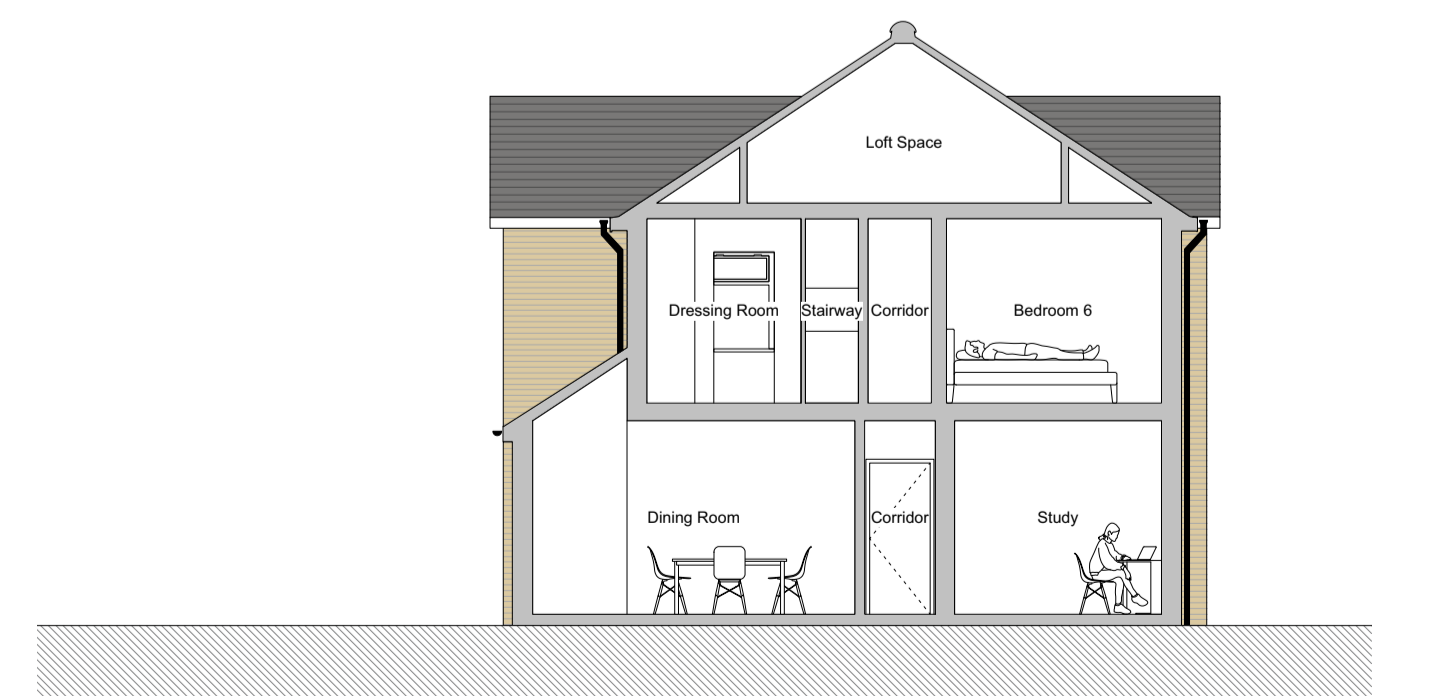

Existing Section A-A
 Scale: 1:100

P7	For Planning	15/12/2023
Rev.	Amendment	Date

Key Plan

0 5M

bba
 Butcher Bayley Architects

Peterborough Studio
 1 London Road, Yaxley
 Cambridgeshire PE7 3NS
 +44 (0) 1753 753 430
 hello@wearebba.co.uk

Oundle Studio
 The Courthouse, Mill Road, Oundle
 Northamptonshire PE8 4BW
 +44 (0) 1852 774 121
 www.wearebba.co.uk

Client
J. Walton

Project Name
5 The Crescent, Impington

Project Address
**5 The Crescent, Impington,
 Cambridgeshire CB24 9NY**

Drawing Title
Existing Elevations and Section A-A

Proj. No.	Drawn	Check	Scale @ A1 / @ A3
184	LB	CB	1:100

Drawing No.	Rev.
184-BBA-00-ZZ-DR-A-01300	P7

Purpose of Issue
For Planning