
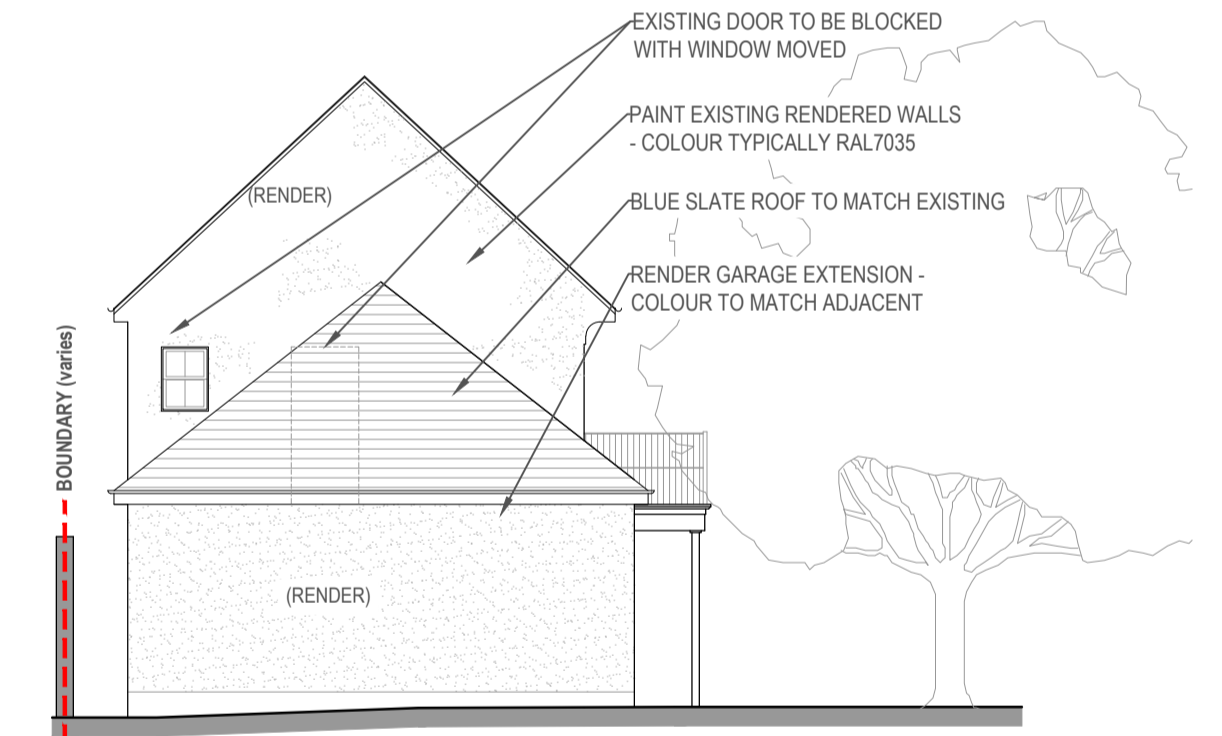
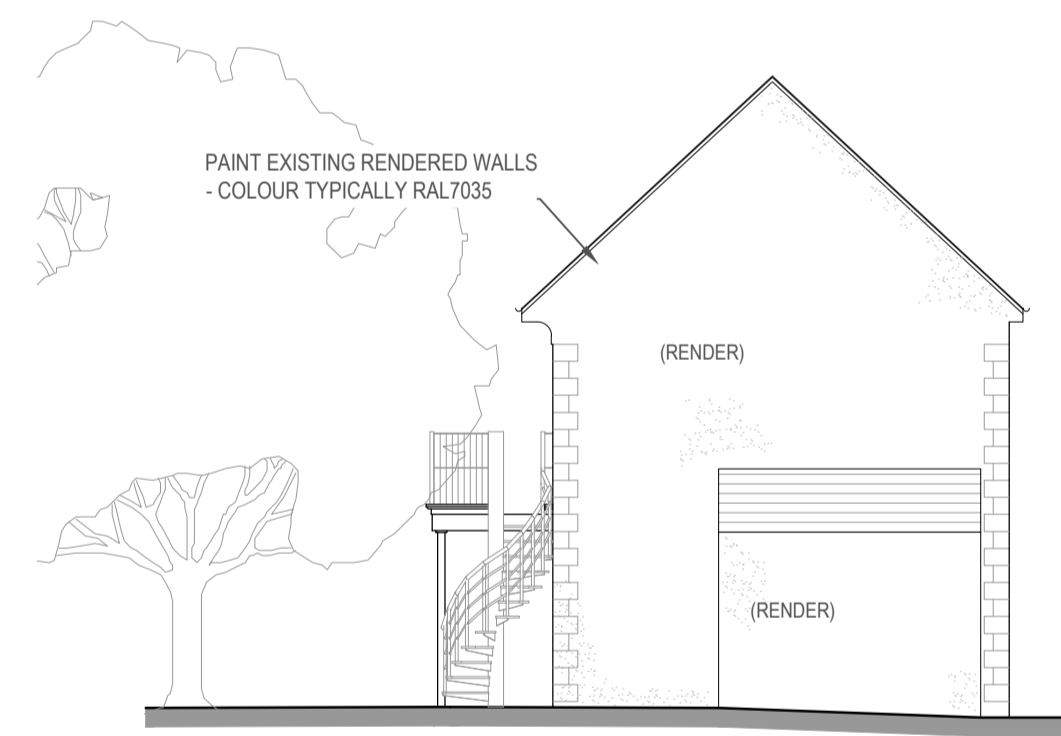
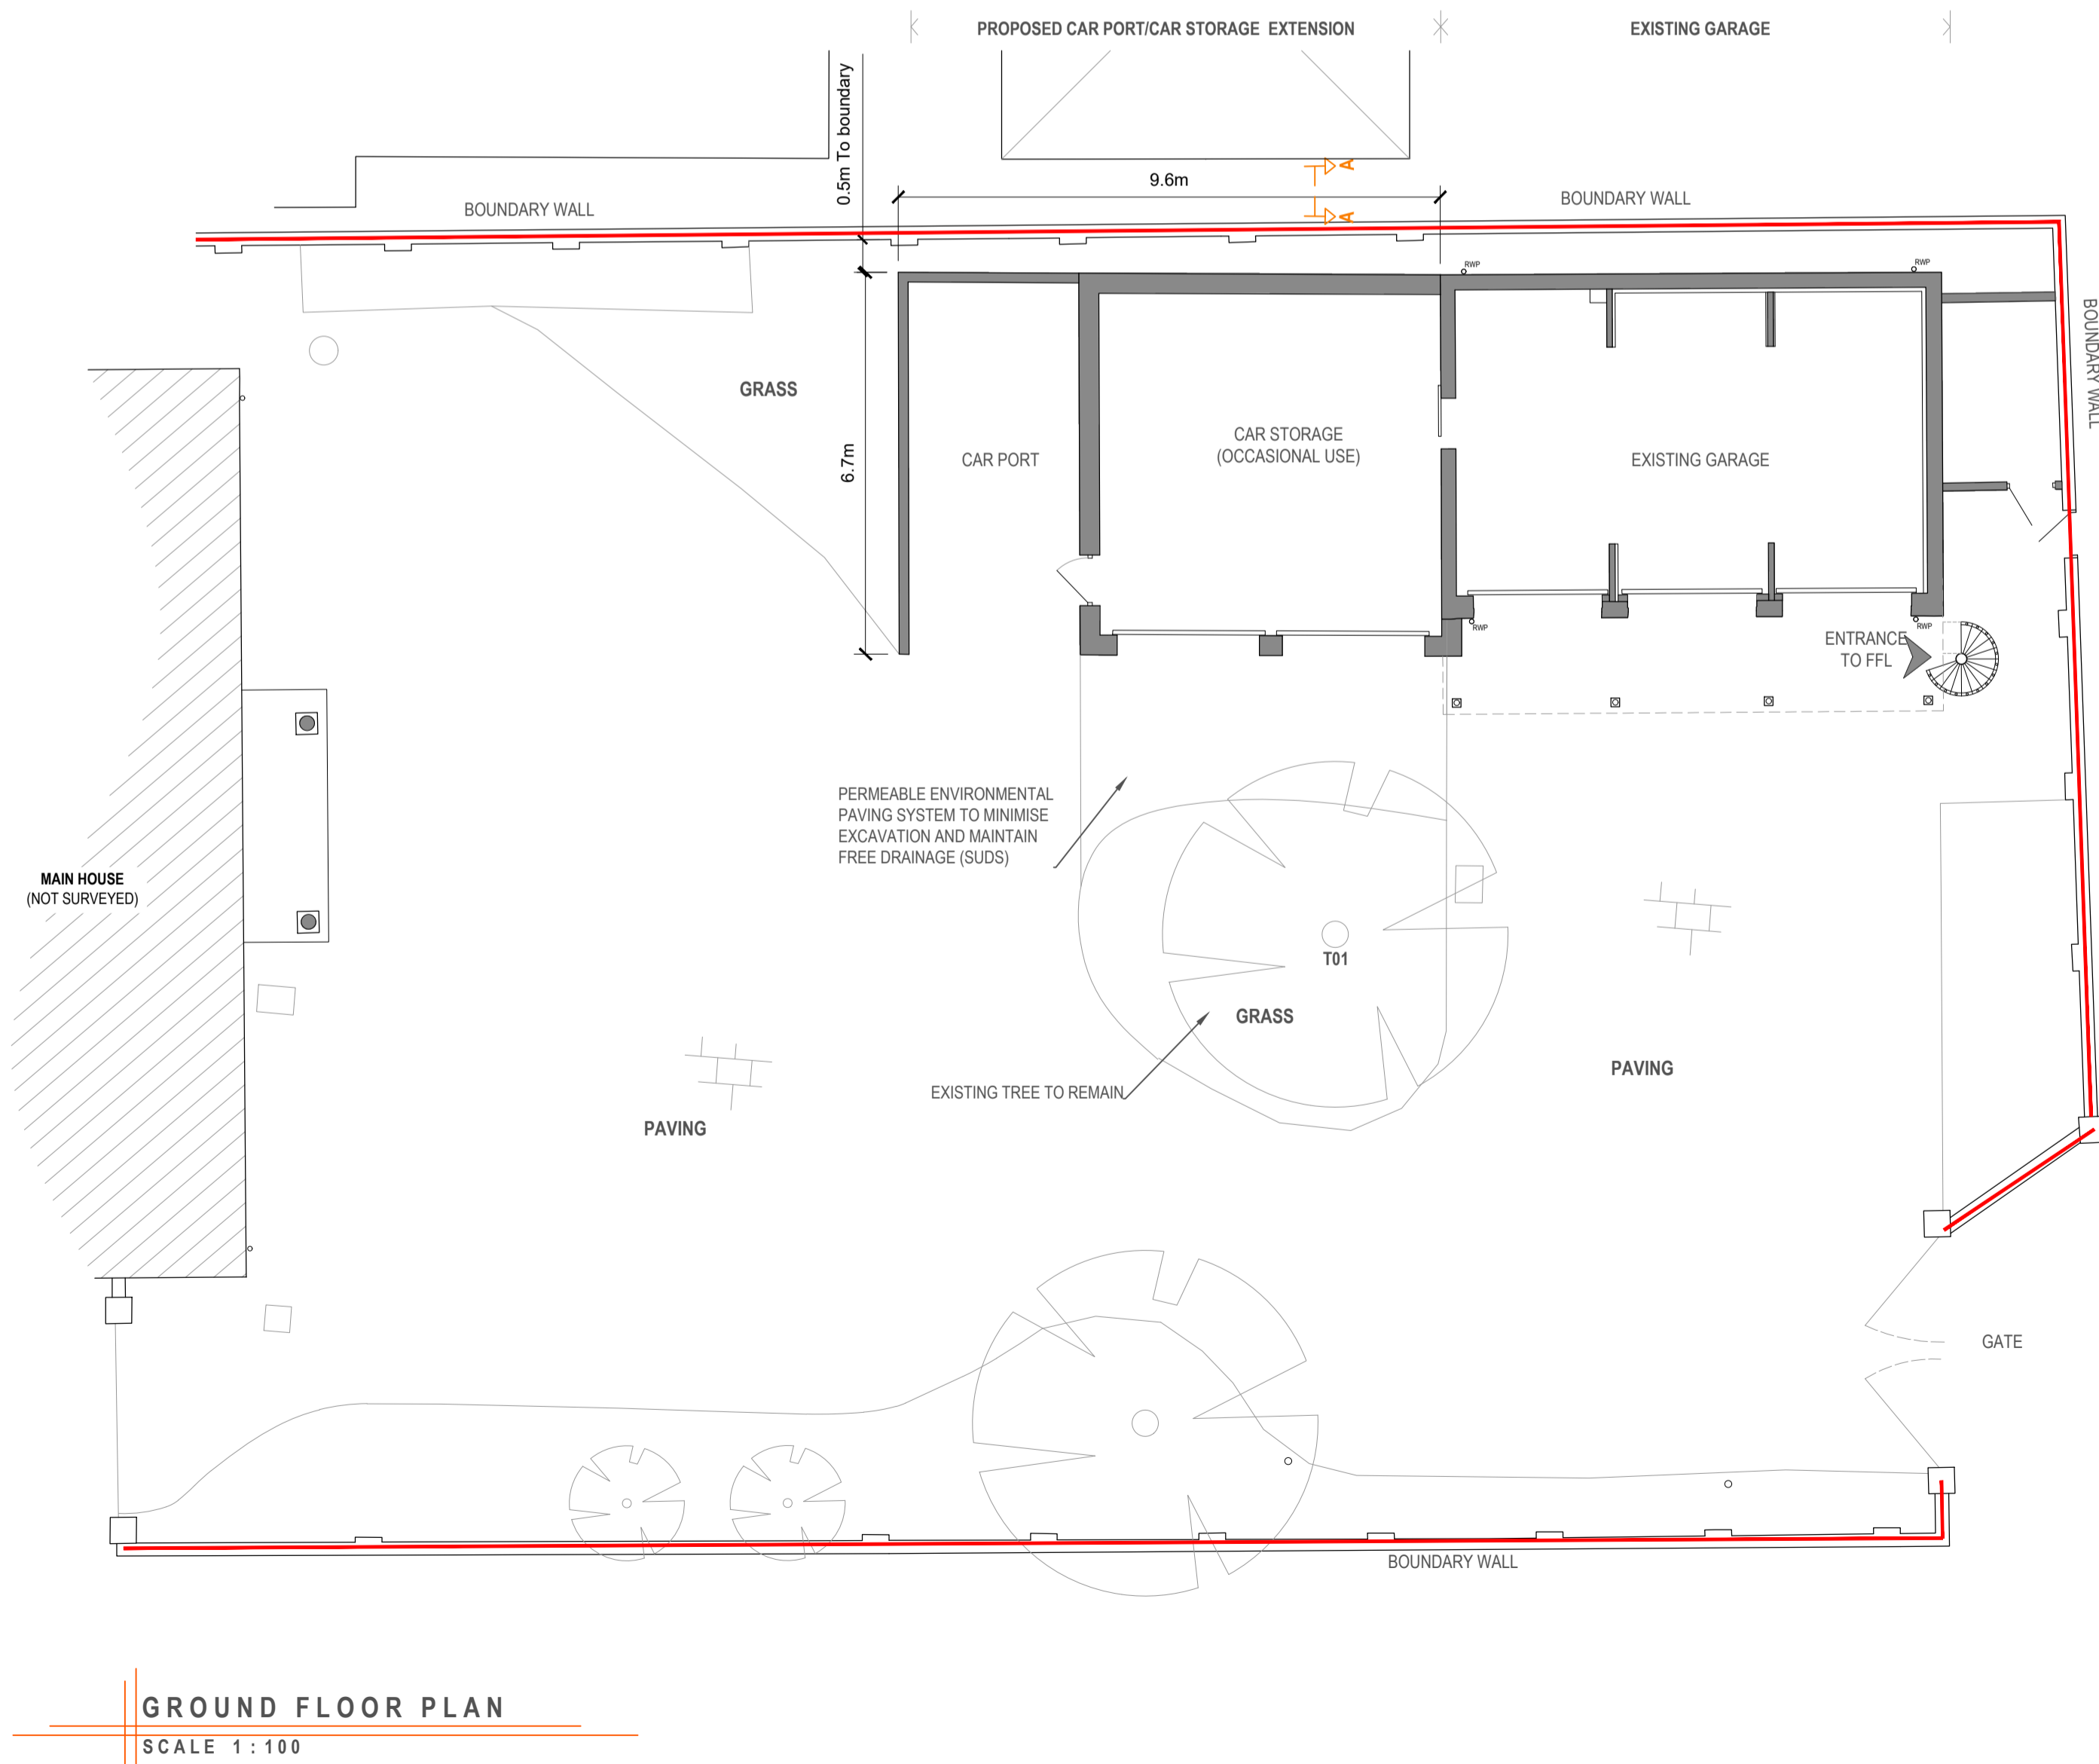
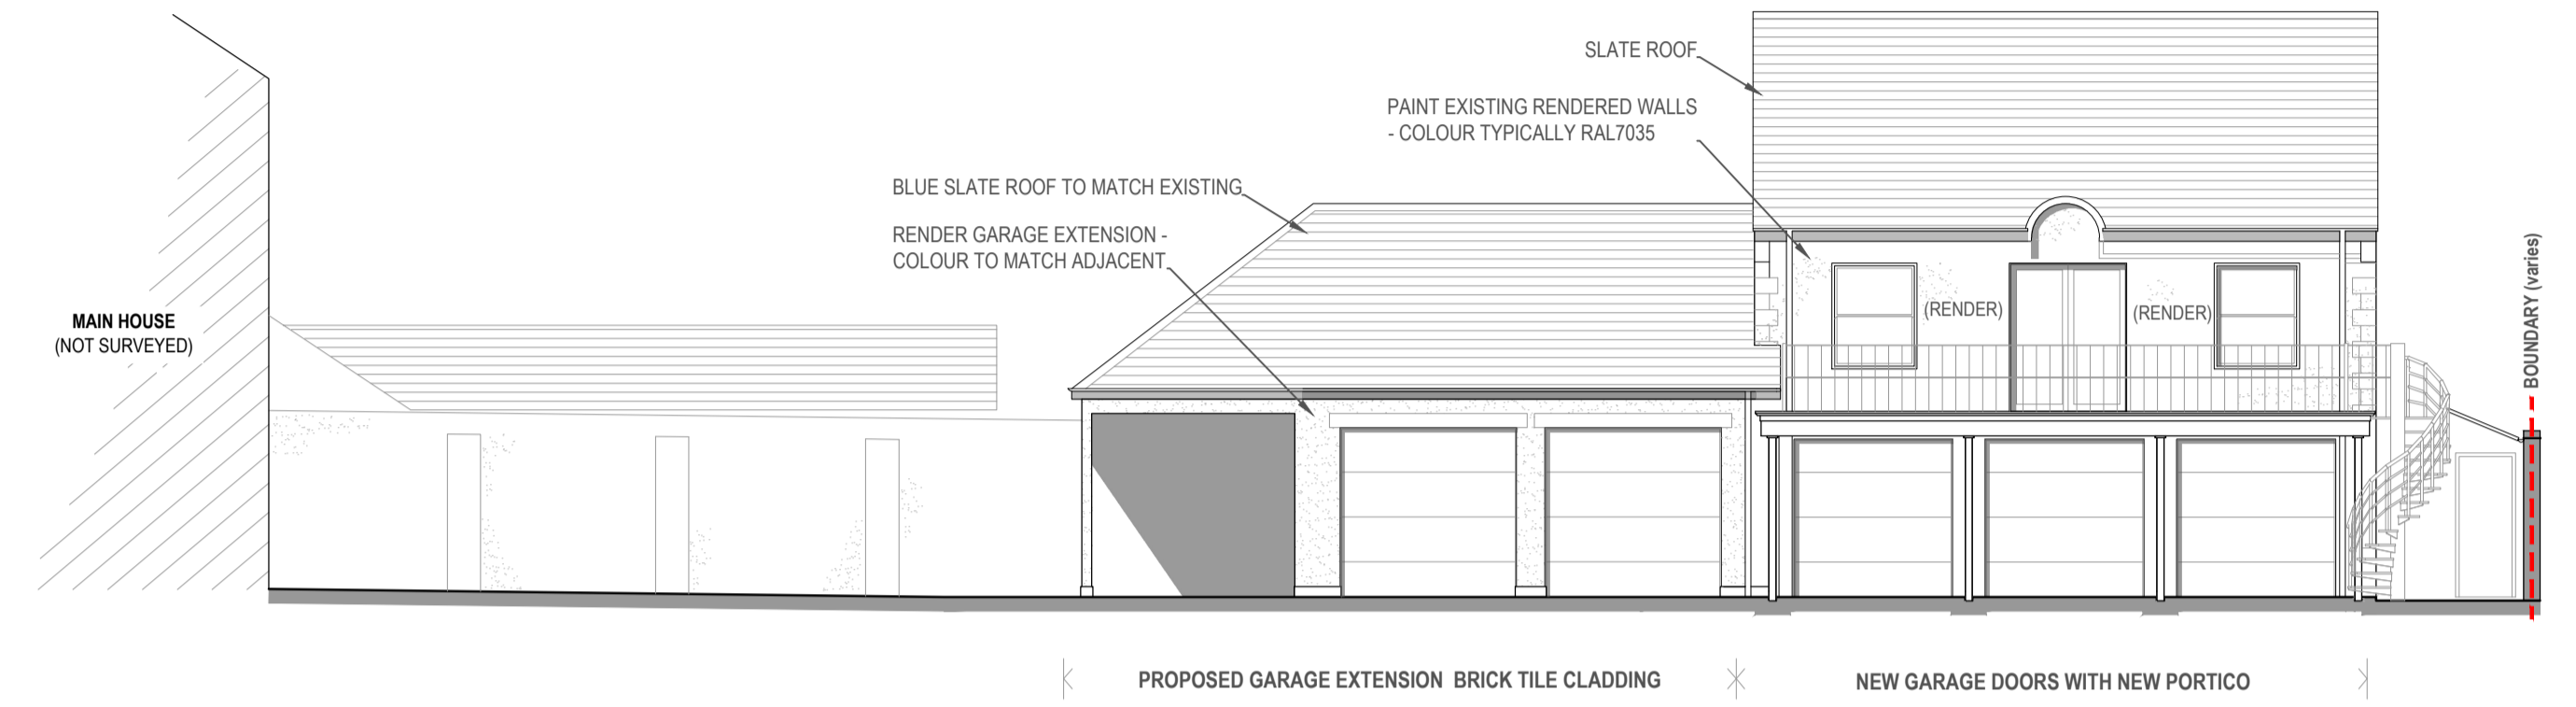
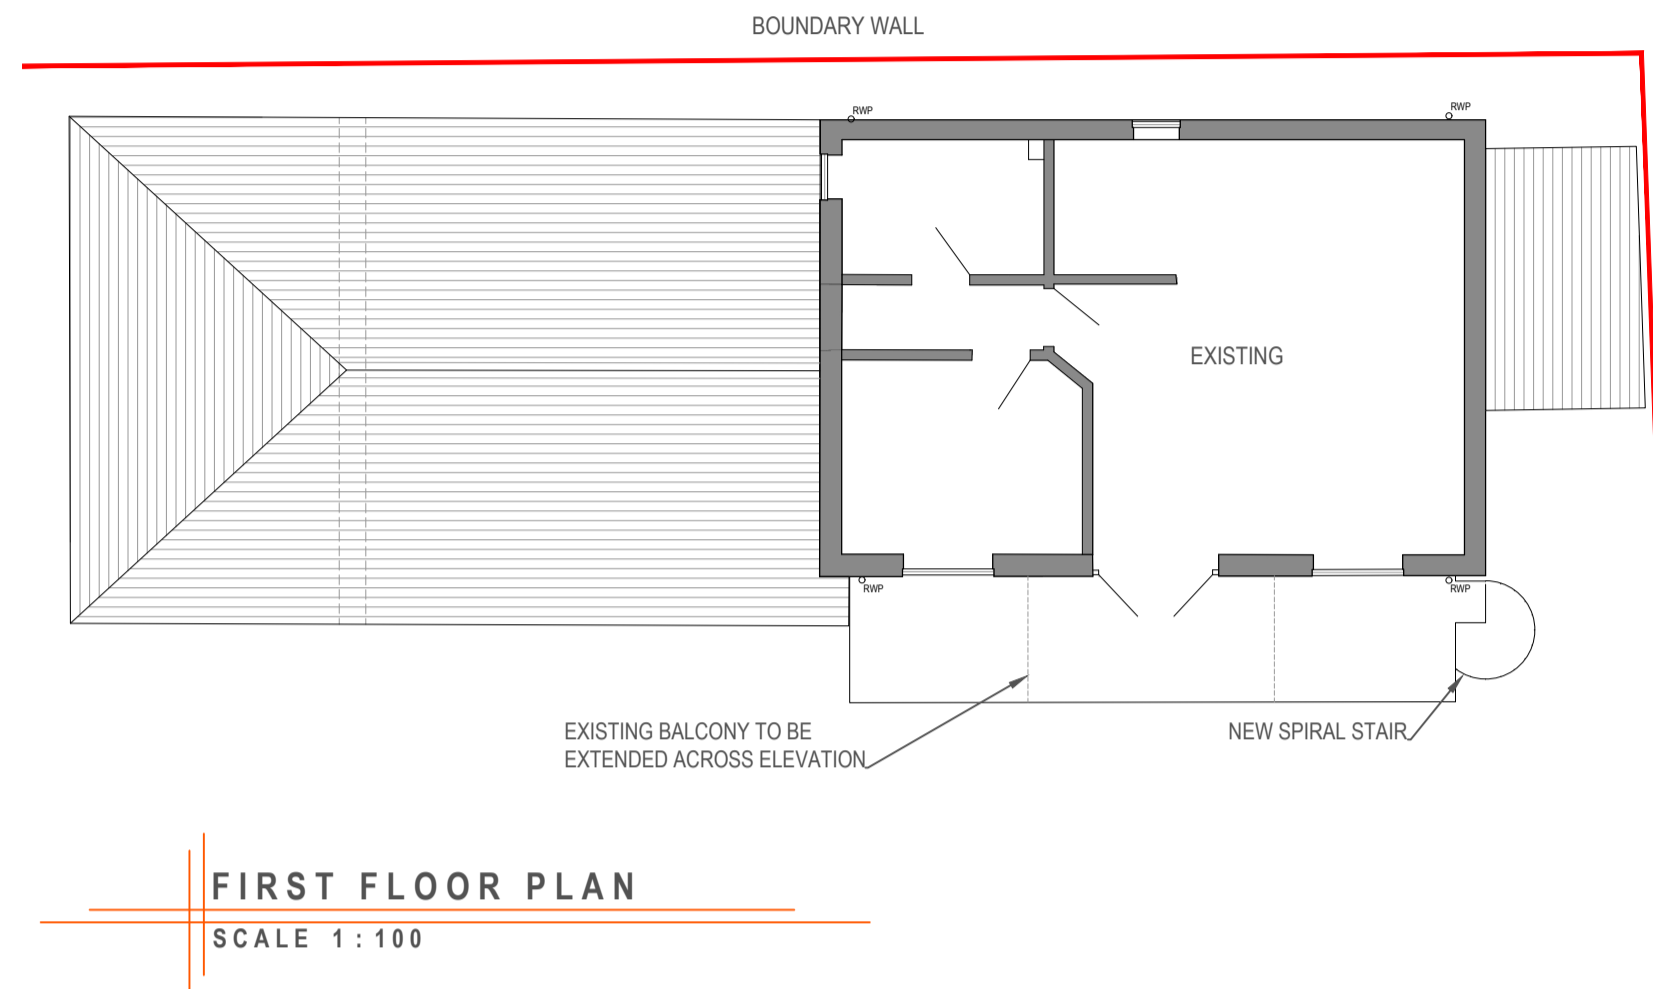


TO BE READ IN CONJUNCTION WITH PLANNING STATEMENT

GENERAL NOTES:


- NO CHANGES TO ACCESS.
- TREES T02 & T03 TO BE REMOVED. T01 TO BE RETAINED.
- NEW ROOF TO MATCH EXISTING WITH RENDER COLOUR TO MATCH PAINTED EXISTING GARAGE.
- NEW GARAGE DOORS.
- REPLACEMENT SASH WINDOWS AND DOORS TO FRONT ELEVATION.

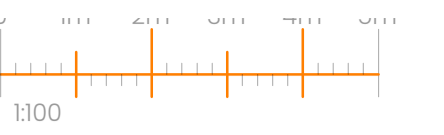

HERNE ROAD

NORTH-EAST (SIDE) ELEVATION
SCALE 1:100

SOUTH-WEST (SIDE) ELEVATION
SCALE 1:100

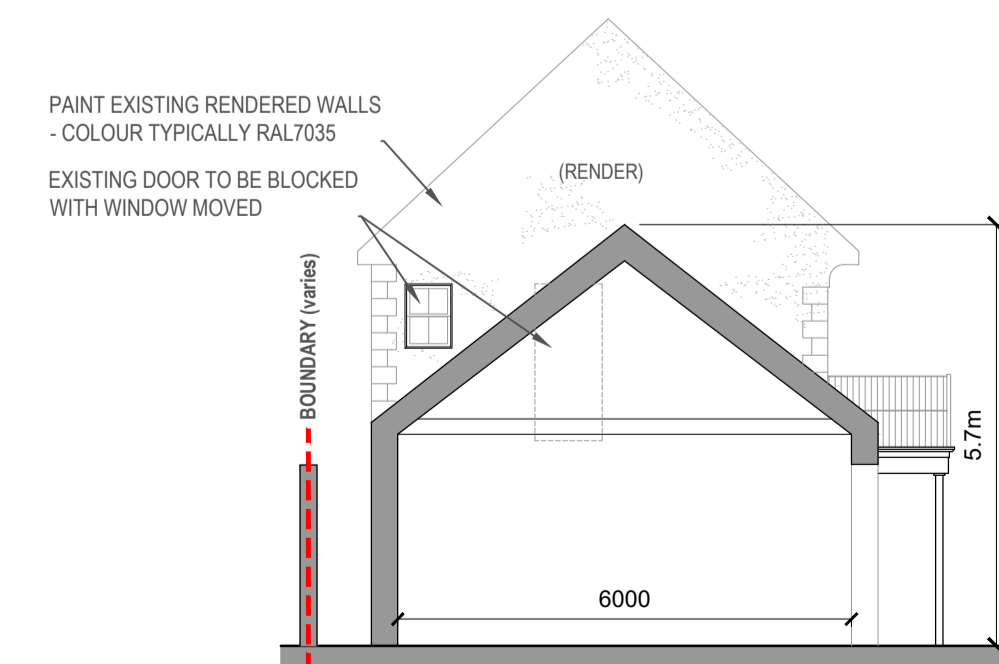

Rev: Notes: A General changes following clients comments Date: 12/12/23

Harris McCormack ARCHITECTS

Project
Garage extension Beaumont House Oundle Road PE8 4BS

Drawing title
PROPOSED GA PLANS, CROSS SECTION & ELEVATIONS

Project No. **23-1275** Drawing No. **003** Revision **A**
Scale: 1:100 @A1

01789 433 334
architects@harrismccormack.co.uk
ArchHaus, Peterborough Road, Wansford, PE8 6JN

NOTE - Do not scale from this drawing. This drawing is the copyright of Harris McCormack Architects. If you are in doubt with any of the information on this drawing, ask for it to be verified. The contractor is to check and verify all dimensions on site before proceeding with the works. Alert Harris McCormack Architects of any discrepancies.