


PROPOSED REAR ELEVATION



PROPOSED SIDE ELEVATION (WITH GARAGE)

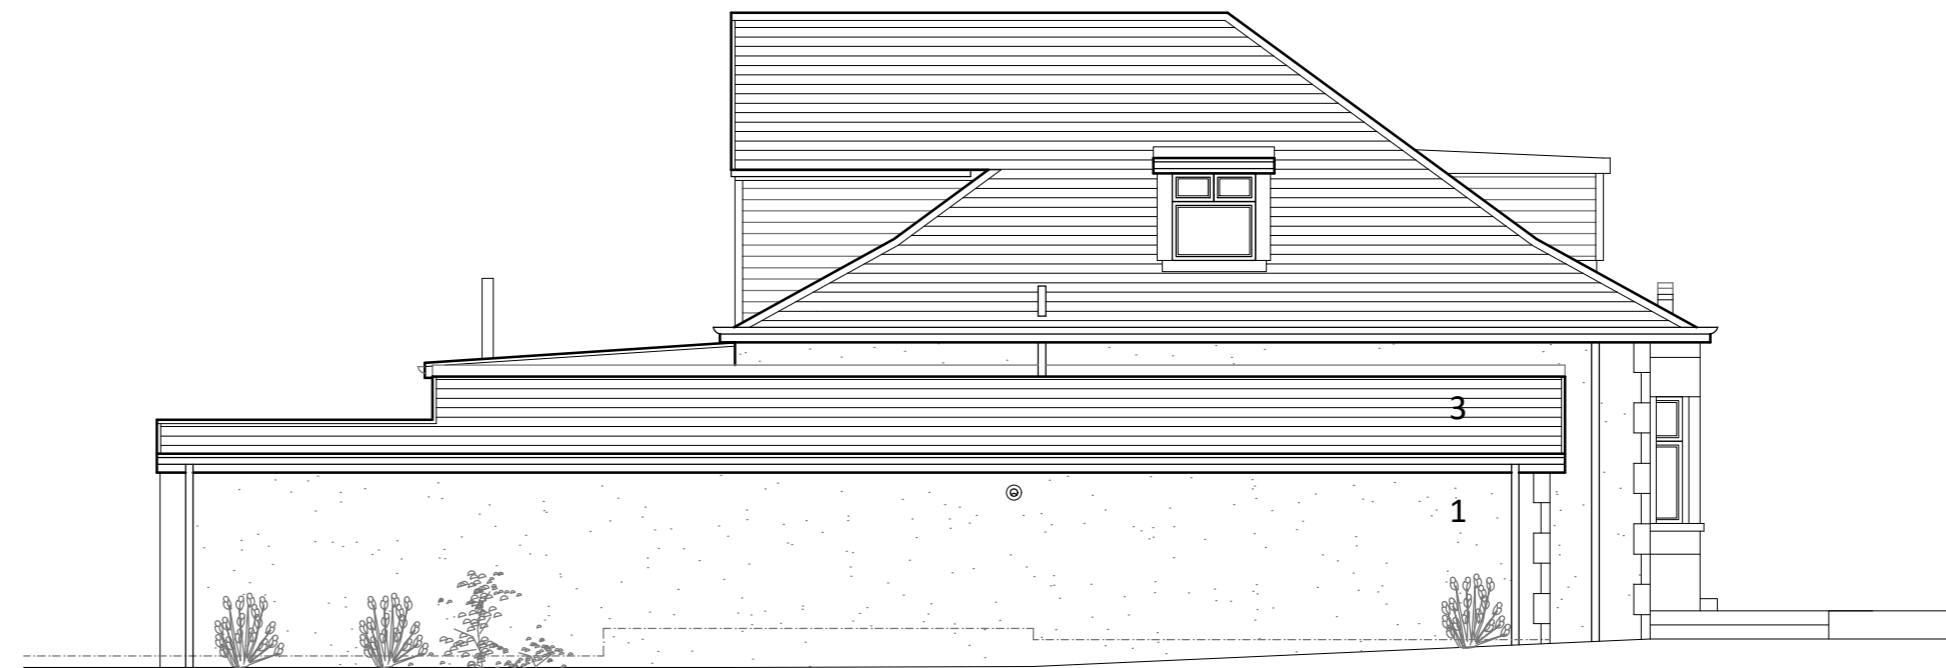

PROPOSED FRONT ELEVATION



PROPOSED SIDE ELEVATION

MATERIAL SPECIFICATION:

- 1 - Render (to match existing)
- 2 - New UPVC windows / doors (to match existing)
- 3 - Marley Medip 12.5 concrete tile in 'old english dark red' colour
- 4 - Single Ply Membrane Roof
- 5 - Stove Flue
- 6 - New garage door



NOTES

- 1 - Do NOT scale from this drawing.
- 2 - All dimensions to be confirmed by the Contractor by site measure prior to work commencing, or fabrication or ordering of any components.
- 3 - In the case of any discrepancy, always refer to the Architect.

The purpose of this drawing is solely for the purposes of obtaining building warrant approval. The drawing may be suitable for construction purposes but it may be necessary to augment / and or amend this information for this purpose. No liability will be accepted for any omission on this drawing should the drawing be used for construction purposes.

CLIENT

Mr & Mrs Asghar

PROJECT

Proposed Alterations
74 Milverton Road
Giffnock

TITLE

Proposed Elevations

JOB REF 23-009	DRG SIZE A2
DRG No L(2-)02	REV
DATE Mar 23	SCALE 1:100

