

EXISTING GROUND FLOOR PLAN




EXISTING FRONT ELEVATION



EXISTING REAR ELEVATION



EXISTING SIDE ELEVATION

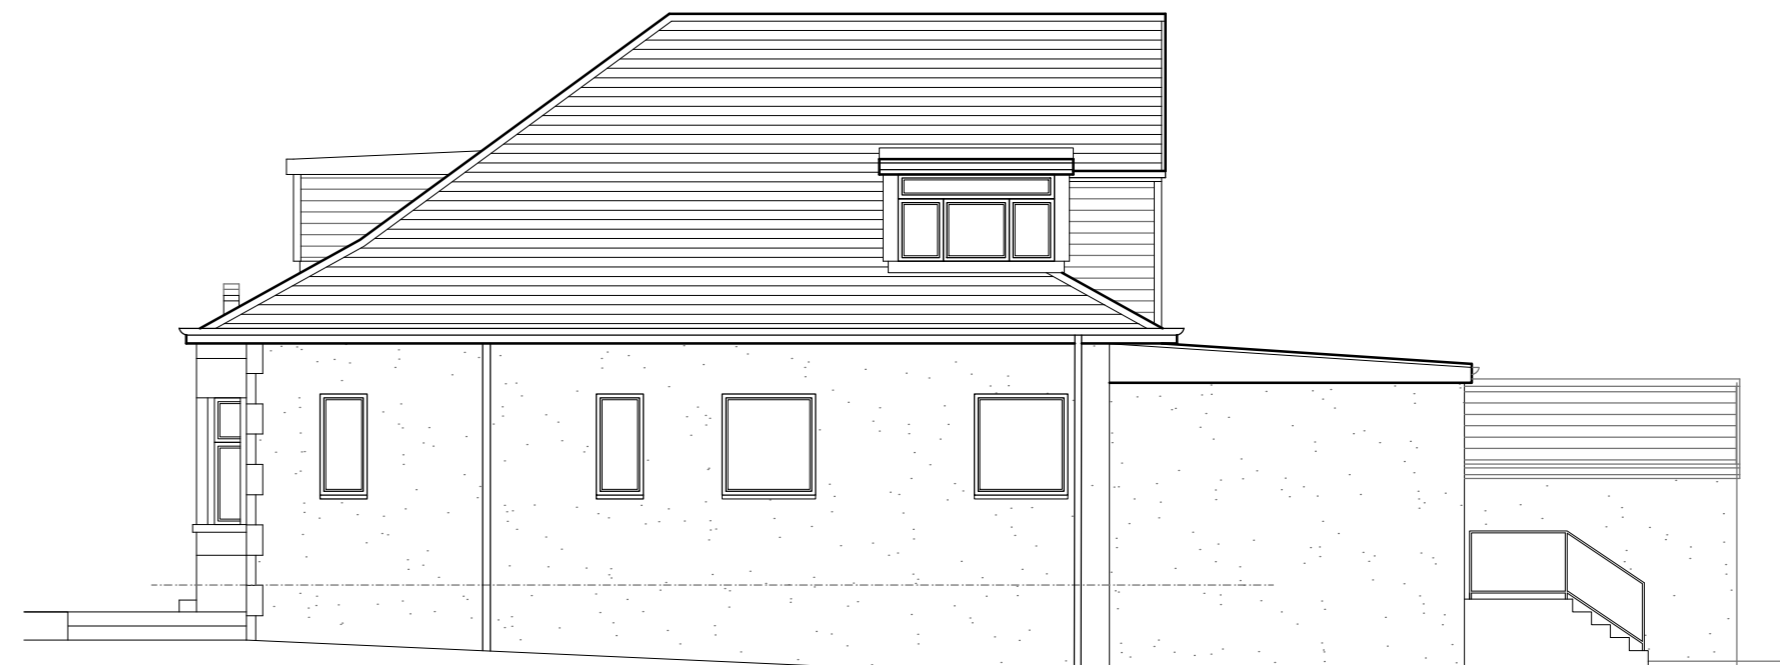

EXISTING SIDE ELEVATION



NOTES

- 1 - Do NOT scale from this drawing.
- 2 - All dimensions to be confirmed by the Contractor by site measure prior to work commencing, or fabrication or ordering of any components.
- 3 - In the case of any discrepancy, always refer to the Architect.

The purpose of this drawing is solely for the purposes of obtaining building warrant approval. The drawing may be suitable for construction purposes but it may be necessary to augment / and or amend this information for this purpose. No liability will be accepted for any omission on this drawing should the drawing be used for construction purposes.

CLIENT

Mr & Mrs Asghar

PROJECT

Proposed Alterations
74 Milverton Road
Giffnock

TITLE

Existing Plans & Elevations

JOB REF 23-009	DRG SIZE A2
DRG No L(1-)01	REV
DATE Mar 23	SCALE 1:100

