



© This drawing is copyright and is not to be reproduced or disclosed to third parties without hparchitectures prior permission.
 Do not scale from this drawing, other than for Local Authority Planning purposes.
 This drawing is to be read in conjunction with all relevant consultants, specialist manufacturers drawings and specifications.
 Any discrepancies in dimensions or details on or between these drawings should be drawn to our attention.
 All dimensions are in millimetres unless noted otherwise.
 Any surveyed information incorporated within this drawing cannot be guaranteed as accurate unless confirmed by fixed dimension.

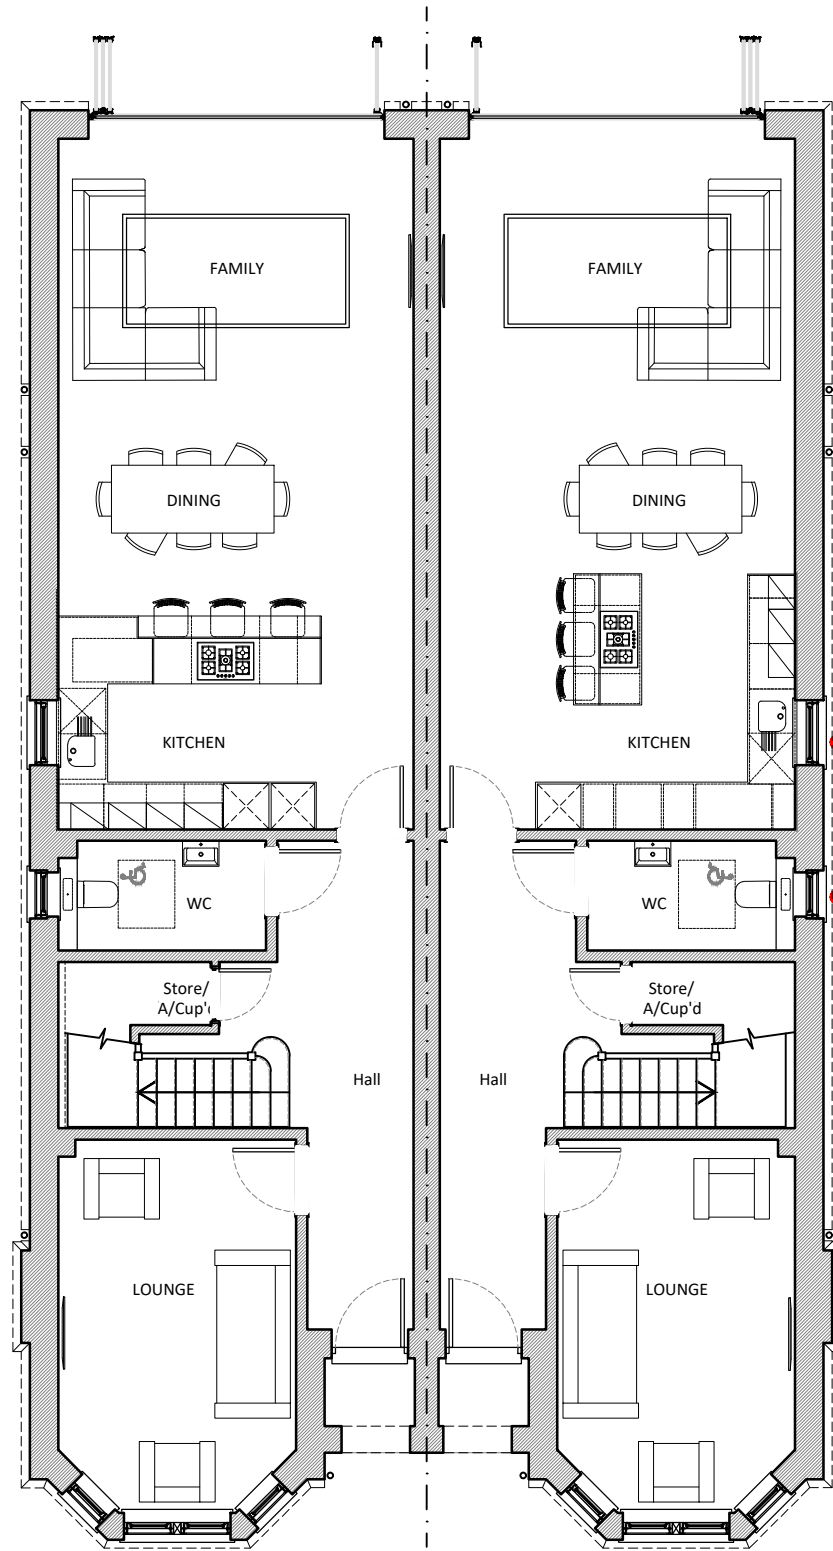

GROUND FLOOR PLAN
PLOT 1 & 4 (HANDED)

PLOT 2 & 3 (HANDED)

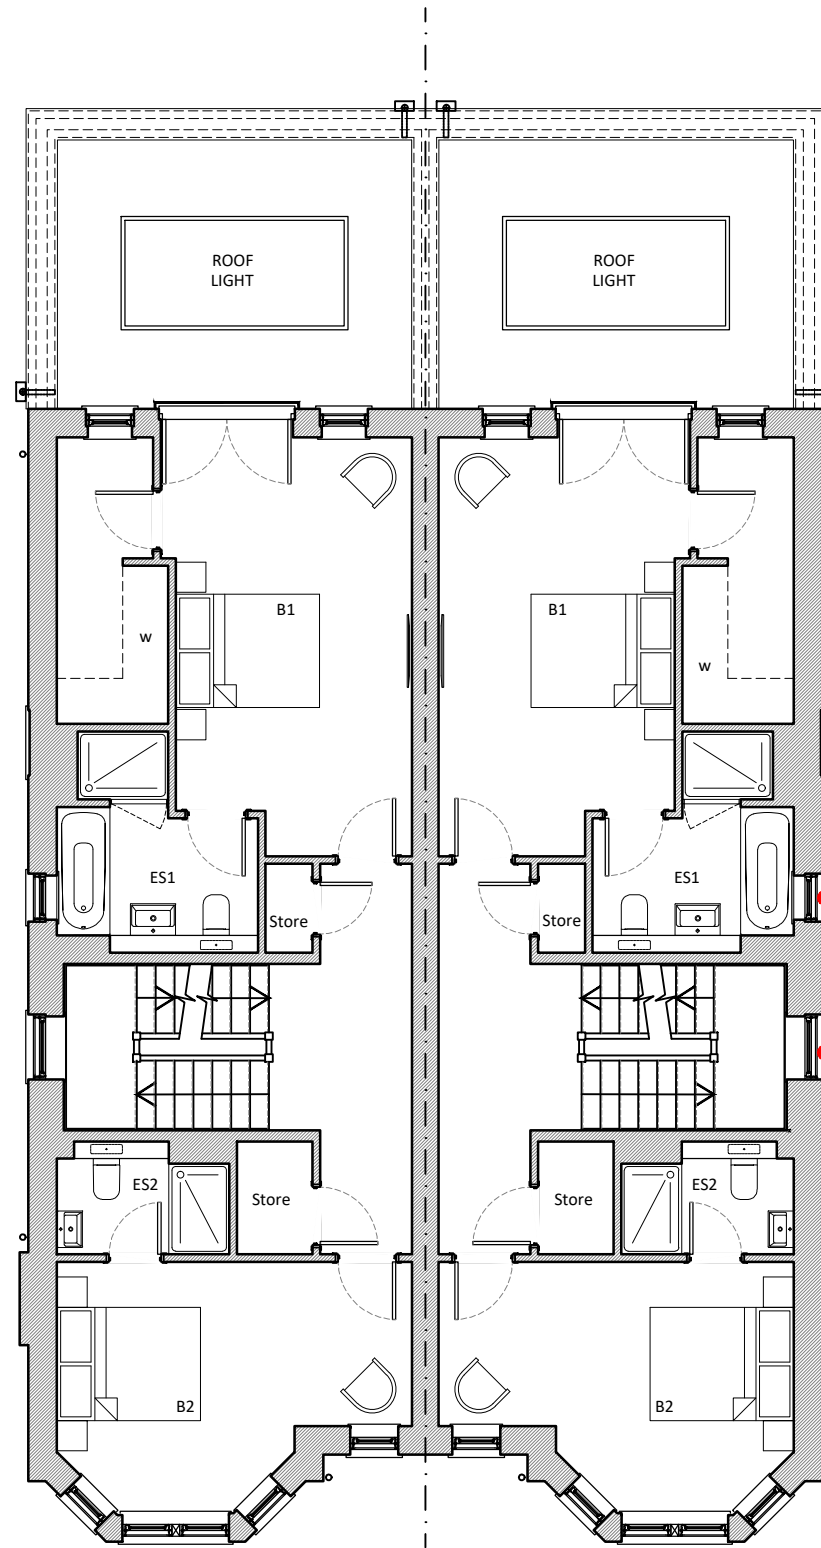


FIRST FLOOR PLAN
PLOT 1 & 4 (HANDED)

PLOT 2 & 3 (HANDED)

Proposed non-openable obscure glazed windows to side elevations of plots 2 & 3 to match those approved on plots 1 & 4.

Proposed non-openable obscure glazed windows to side elevations of plots 2 & 3 to match those approved on plots 1 & 4.

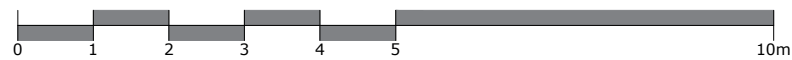

Rev	Date	Description	By
P1	19.12.23	ISSUED FOR NON MATERIAL AMENDMENT APPLICATION.	GJD

PLANNING



hparchitecture.co.uk / 01344 752 271
 Manhattan House, 140 High Street, Crowthorne, Berkshire RG45 7AY

Client
CLEARVIEW HOMES

Project
BELMONT LODGE, BUSHEY

Drawing
**PLOTS 1 - 4
 PROPOSED GROUND & FIRST FLOOR**

Scale	Date	Drawn By	Checked By
1:100@A3	18.12.2023	GJD	SS

Project No.	Drawing No.	Revision
22.377	PL03	P1

PROPOSED GROUND & FIRST FLOOR