



Proposed Section 1
Scale 1:100

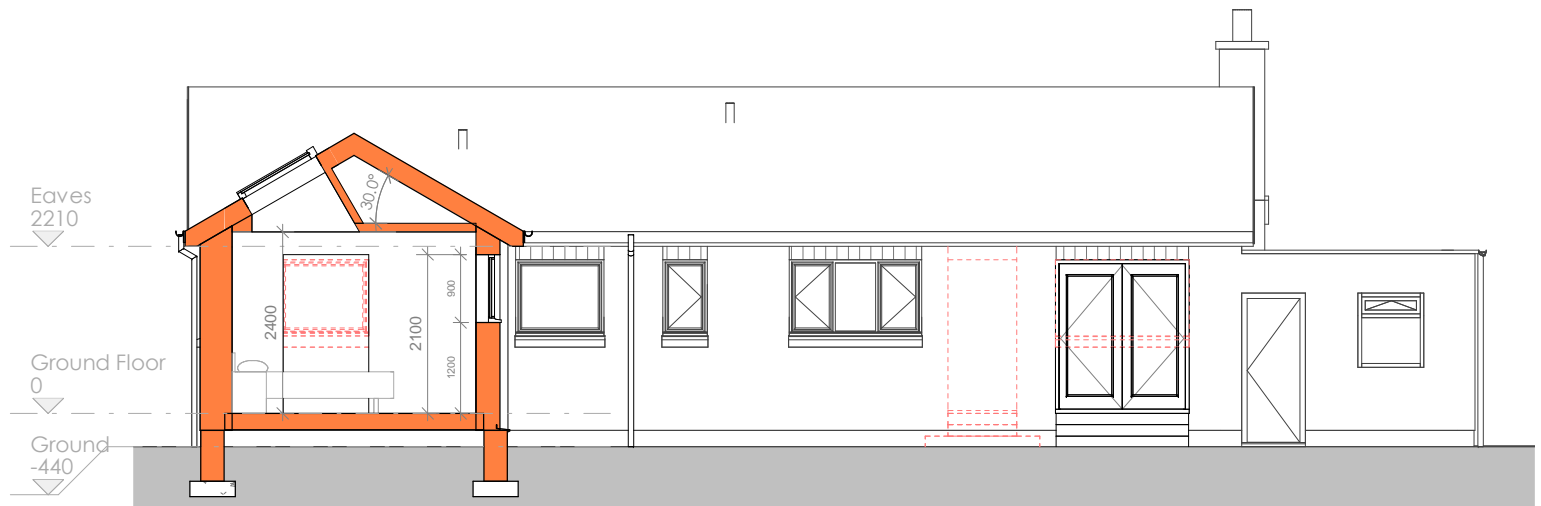


Proposed Section 2
Scale 1:100

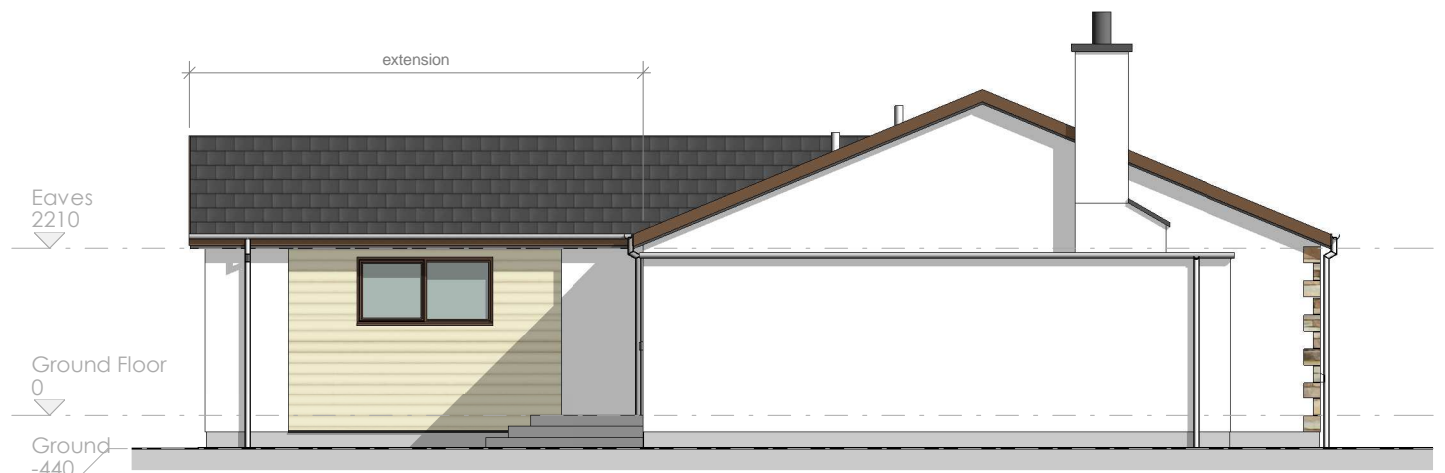

Proposed Side Elevation
Scale 1:100



Proposed Rear Elevation
Scale 1:100

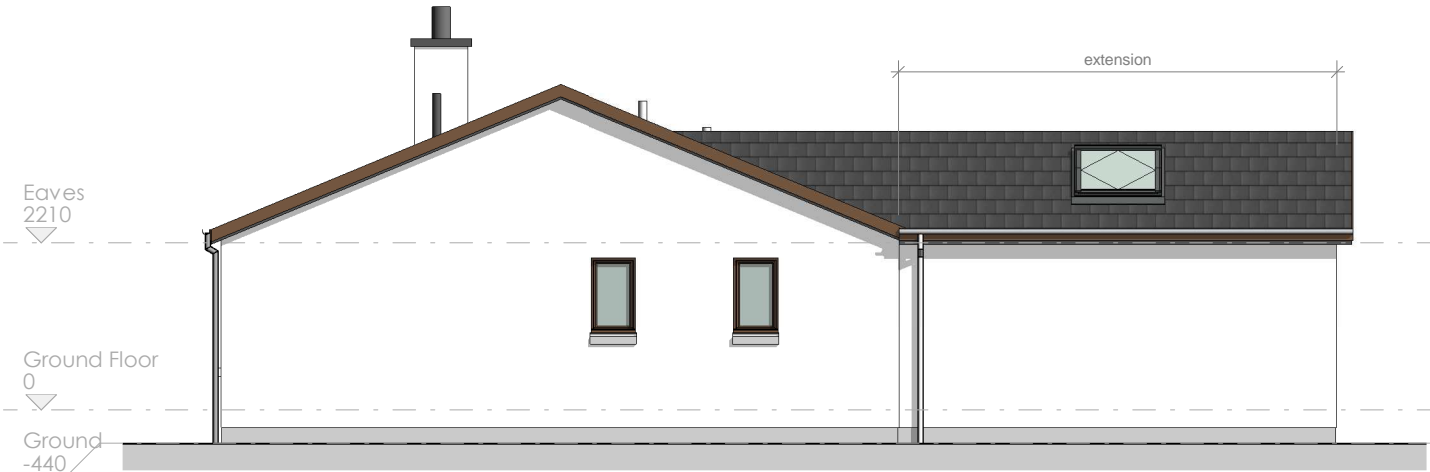

Proposed Side Elevation
Scale 1:100

SUGGESTED EXTERNAL MATERIALS

- Concrete interlocking roof tiles; to match existing
- Render; to match existing
- Cedral Cladding (or similar); Colour Chalk White (tbc)
- uPVC windows & doors; colour to match existing
- Fascias and soffits; to match existing.
- White uPVC rainwater goods



Revisions:
A Layout Amended 09/12/2023

Client Andrew Fraser		Drawing title Proposed Sections & Elevations	
Project Proposed Extension at 19 Barnview, Culloden, INVERNESS, IV2 7EX	Scale 1 : 100	Date 24/11/23	Sheet A3
	Job No. 2023-11	Drwg No. PL00-200	Revision A
			Drawn DM