


0 Ground Floor 1 : 100

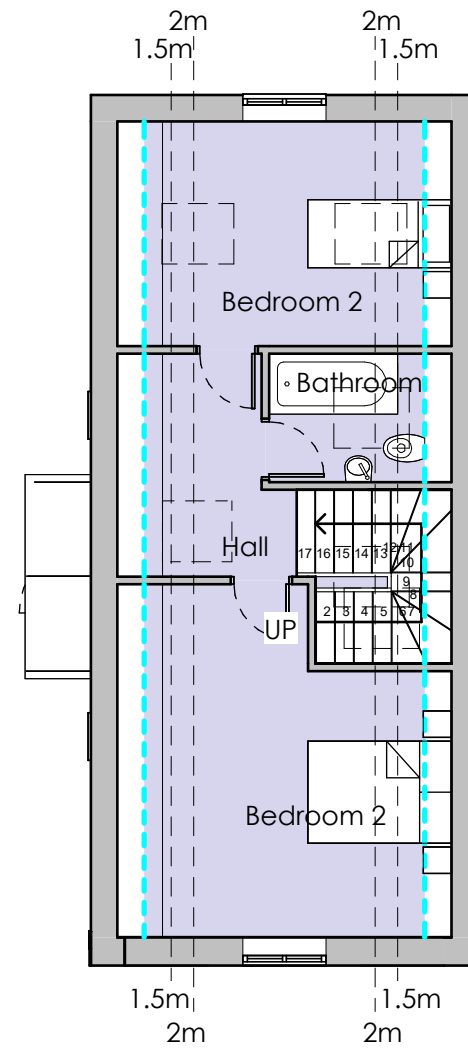

1 First Floor 1 : 100

P:\3282 33 Vesper Road, Leeds\0.00 Drawings\0.01 Project Drawings\3282 Proposed House 008.rvt

Copyright of this drawing remains the sole property of Den Architecture Ltd unless otherwise assigned in writing. Do not scale from this drawing. Figured dimensions are to be worked in all cases with any discrepancies reported to Den Architecture Ltd prior to commencement of any work.


Northpoint:

Rev	Date	Amendments	By	Chkd
A	14/03/22	Proposed materials and fenestration amended	JBW	ADP
B	05/05/22	Internal layout amended	JBW	ADP
C	02/10/23	Amended House Design	MN	ADP
D	13/10/23	Amended House Design	MN	ADP



8 Wharf Street, Leeds, LS2 7EQ
17 Grosvenor Street, London, W1K 4QG

T: 0113 244 5038

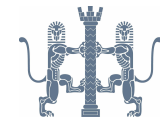

info@den.uk.com
www.den.uk.com

Project: Proposed Residential Development 33a Vesper Lane, Leeds				
Client: Ingenious Property Refurbishment Ltd				
Drawing Title: Proposed House Floor Plans				
Date: October 2023	Scale: 1 : 100	Size: A3	Drawn: MJN	Checked: ADP
Project Number: 3282		Status: Planning		
Drawing Number: 3282-DEN-X-XX-DR-A-2001				Revision: D