

Status
PRE LIM
Not For
Construction

Scale @ A3
1:500
Project No:
NG19 8BB

Purpose of Issue
Planning Permission
Date
19 December 2023

Originator
Peter Philip Developments
Drawn by
JTW
Checked by
APPJ

Project Address
23 High Street, Mansfield
Woodhouse, NG19 8BB




Project Description
Proposed works to replace all existing
windows and doors and the
introduction of a side access door
and proposed side windows.

Layout Title
Site Plans
Existing Block Plan 1:500

Drawing Number									
project	originator	zone	level	type	role	number	rev		
XXX	- PPD -	-	-	-	- N/A -	1	01		


1. Do not scale off this drawing. All dimensions and levels to be checked on site before ordering materials or commencing work.
2. The owner of the property (or land) is ultimately responsible for complying with the relevant Planning Rules, Building Regulations and Party Wall etc. Act.
3. Any discrepancies to be reported to Peter Philip Developments Ltd prior to construction.
4. Peter Philip Developments accepts no liability for any expense, loss or damage arising from any variation made to this drawing or in the execution of the work.

©2023 Peter Philip Developments Limited. All rights reserved.

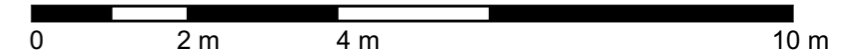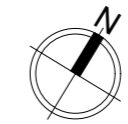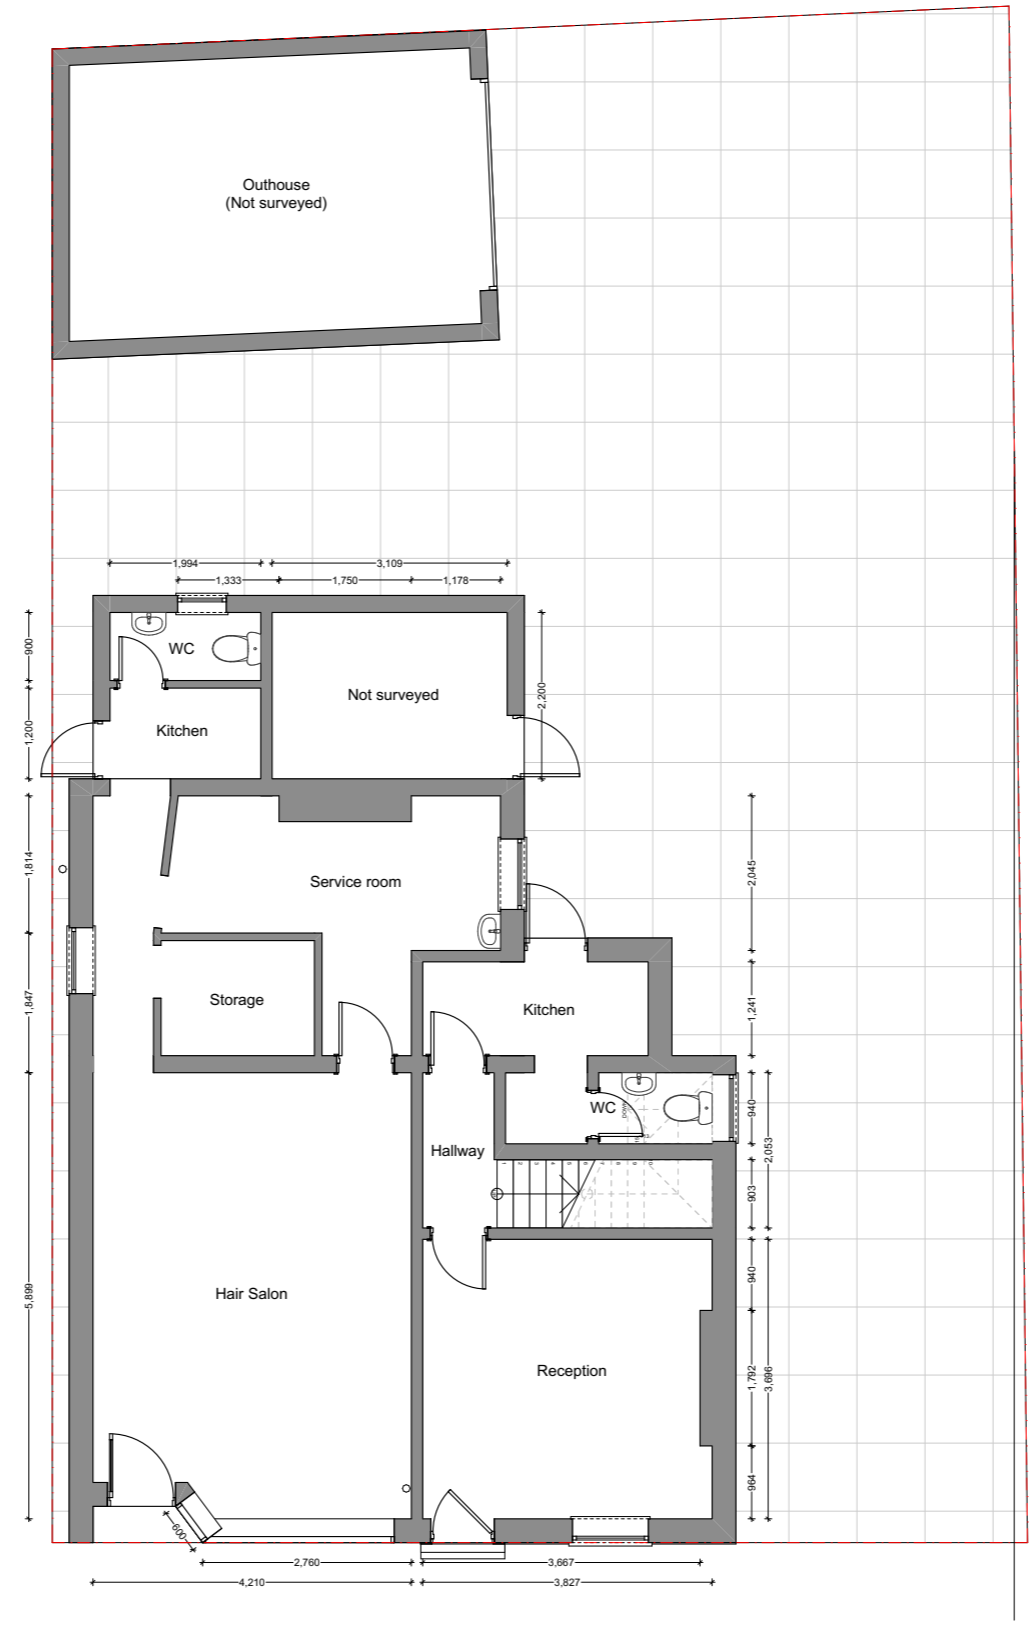


Existing Site Plan 1:100


	Status PRE LIM	Scale @ A3 1:100	Purpose of Issue Planning Permission	Originator Peter Philip Developments	Project Address 23 High Street, Mansfield Woodhouse, NG19 8BB	Project Description Proposed works to replace all existing windows and doors and the introduction of a side access door and proposed side windows.	Layout Title Site Plans Existing Site Plan	Drawing Number							
	Not For Construction	Project No: NG19 8BB	Date 19 December 2023	Drawn by JTW	Checked by APPJ			project	originator	zone	level	type	role	number	rev
								XXX	- PPD	- ZZ	- XX	- DR	- N/A	2	01

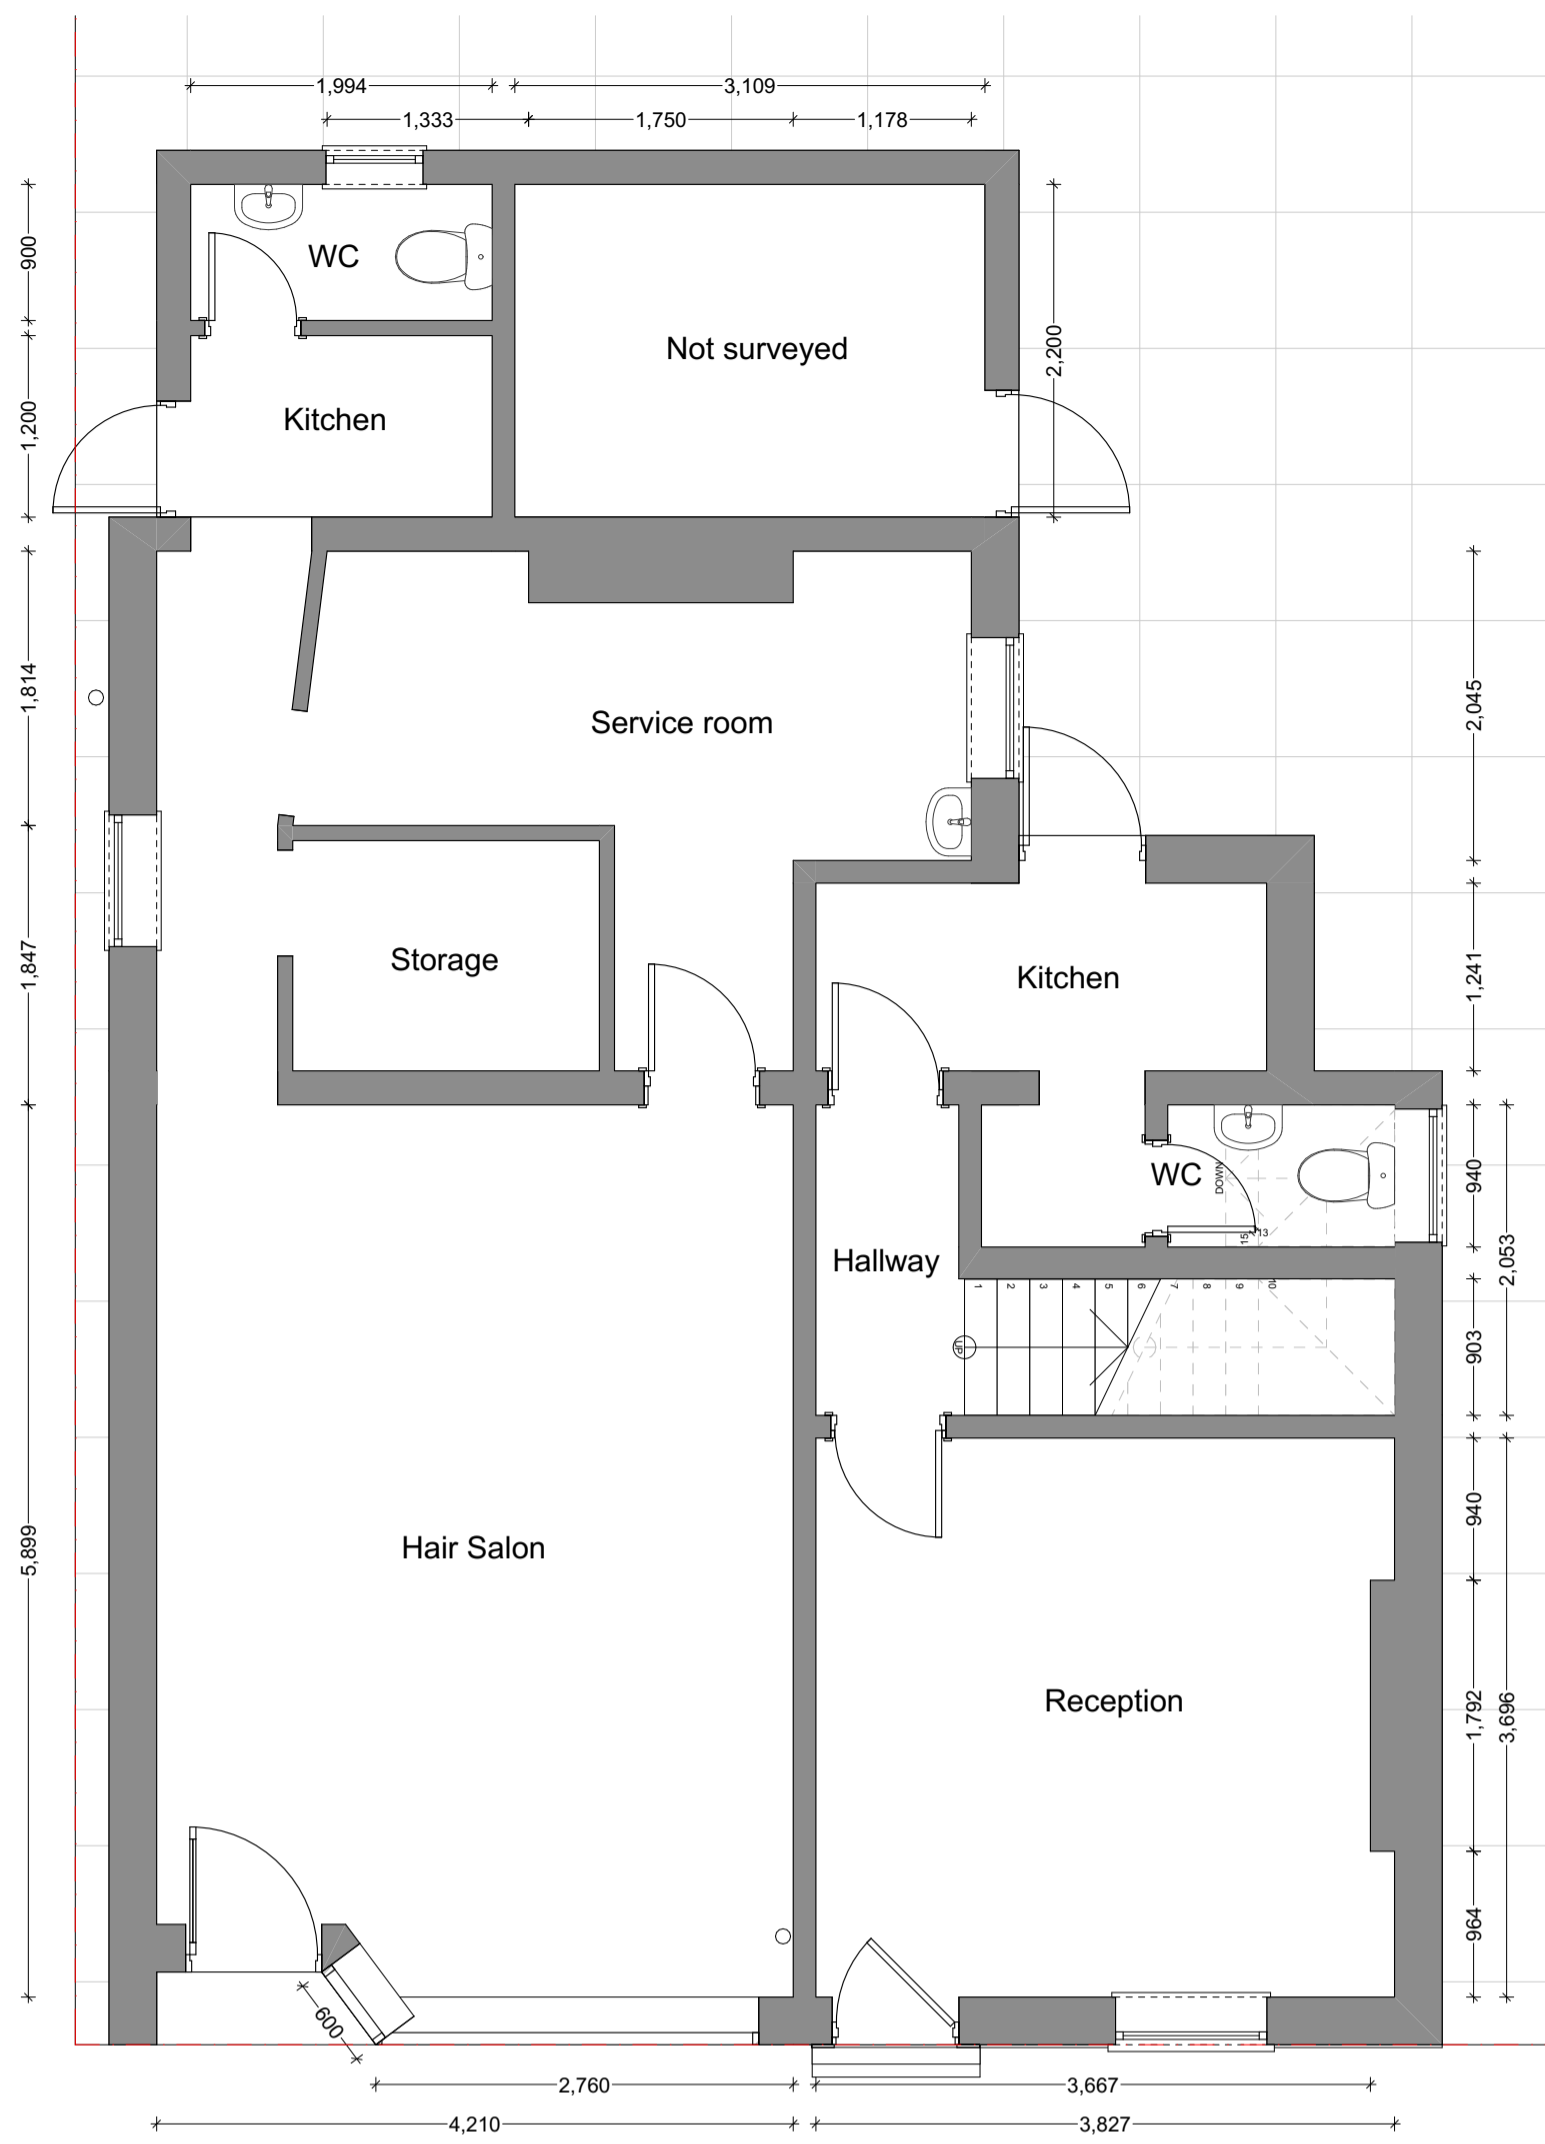


0. Ground Floor
Scale: 1:50

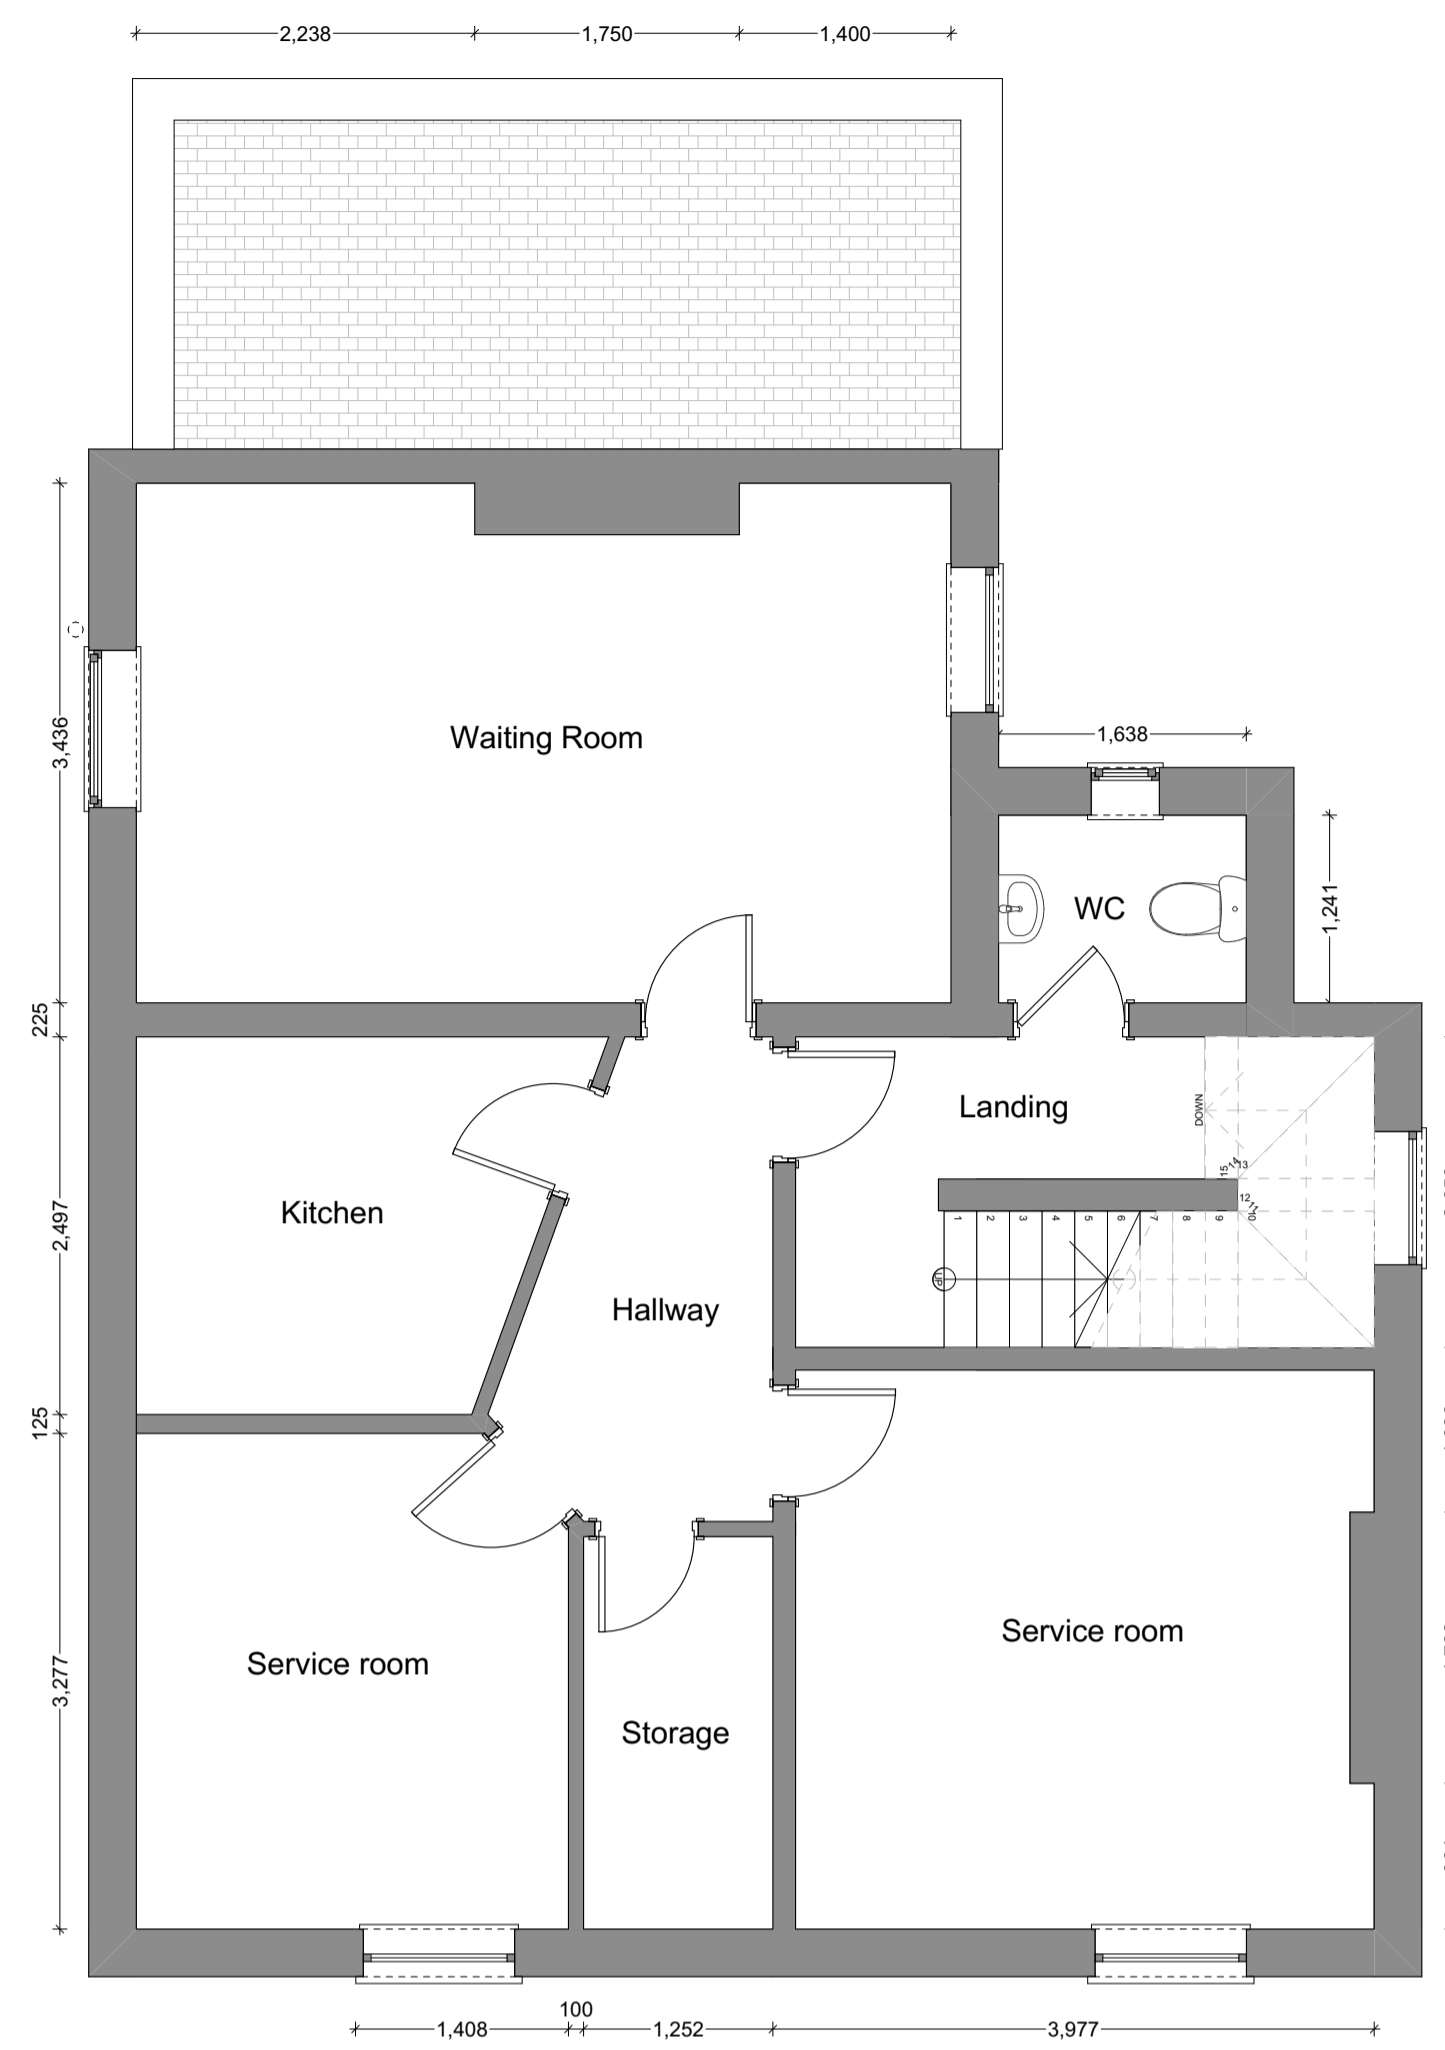


1. First Floor
Scale: 1:50

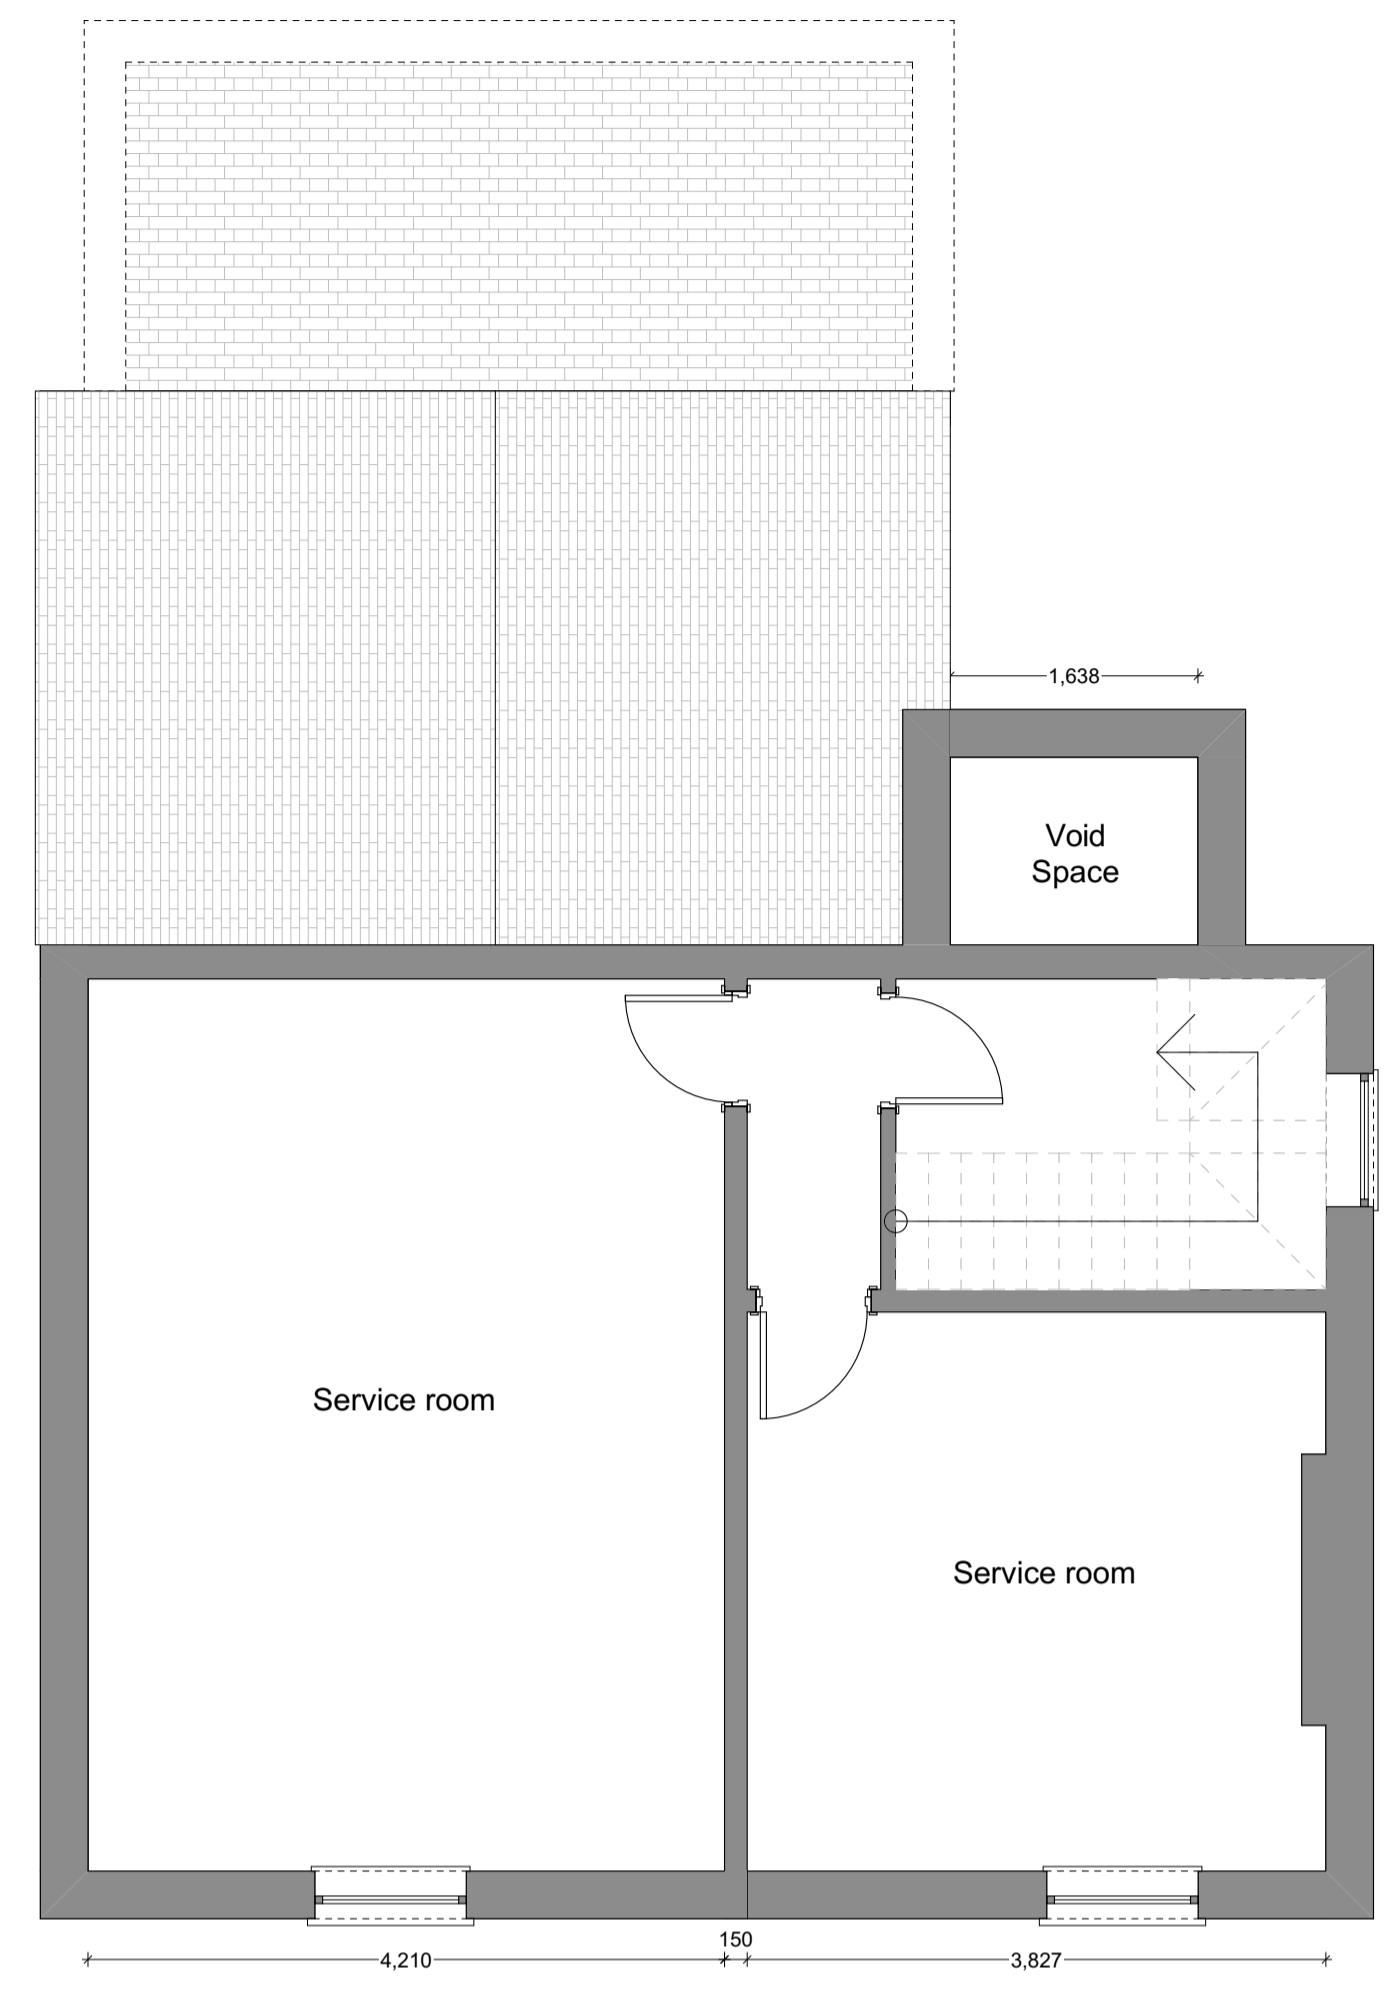


2. Loft Floor
Scale: 1:50

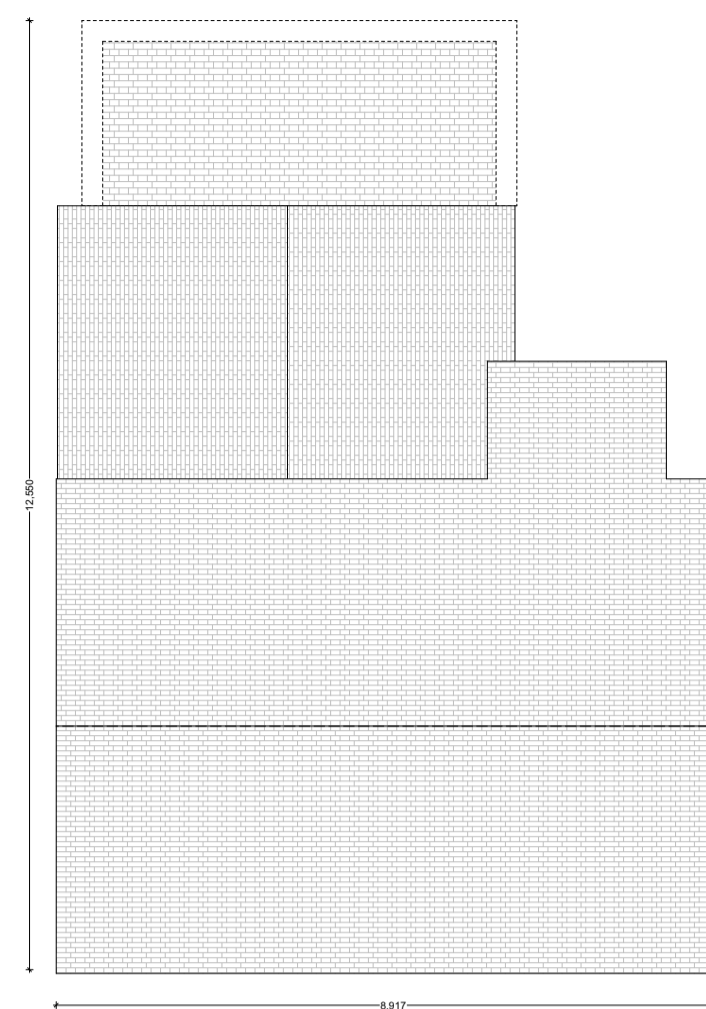

3. Roof Top
Scale: 1:100

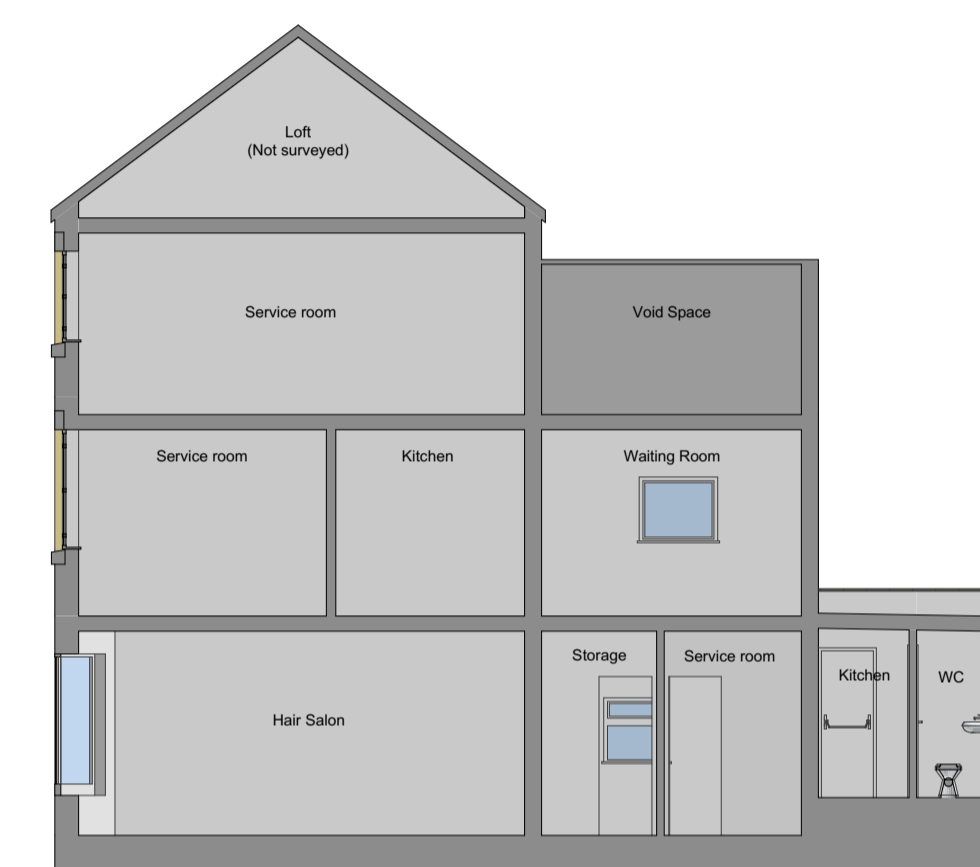

AA Building Section
Scale: 1:100

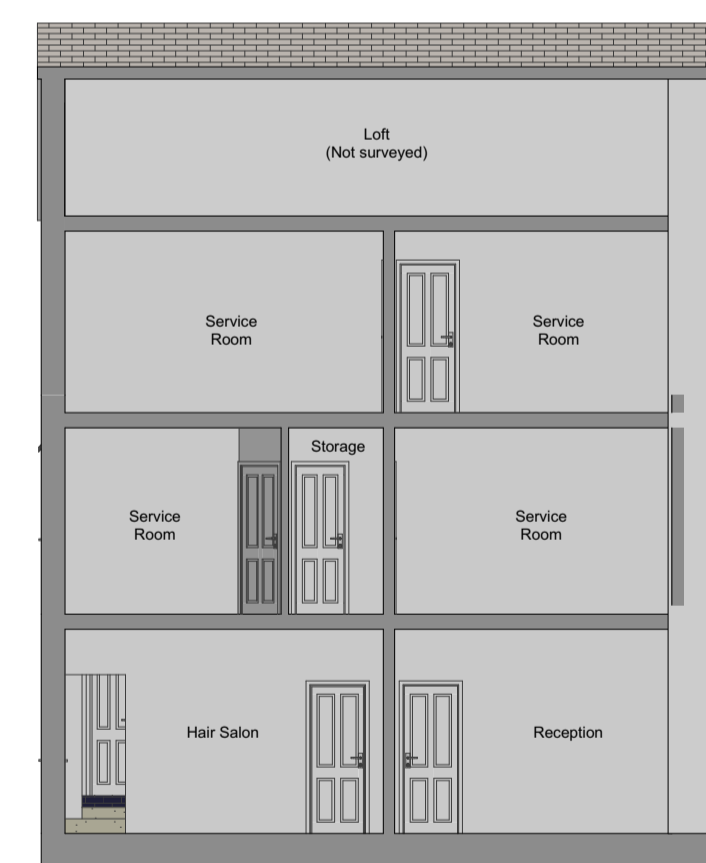


BB Building Section
Scale: 1:100



Front Elevation
Scale: 1:100



Rear Elevation
Scale: 1:100

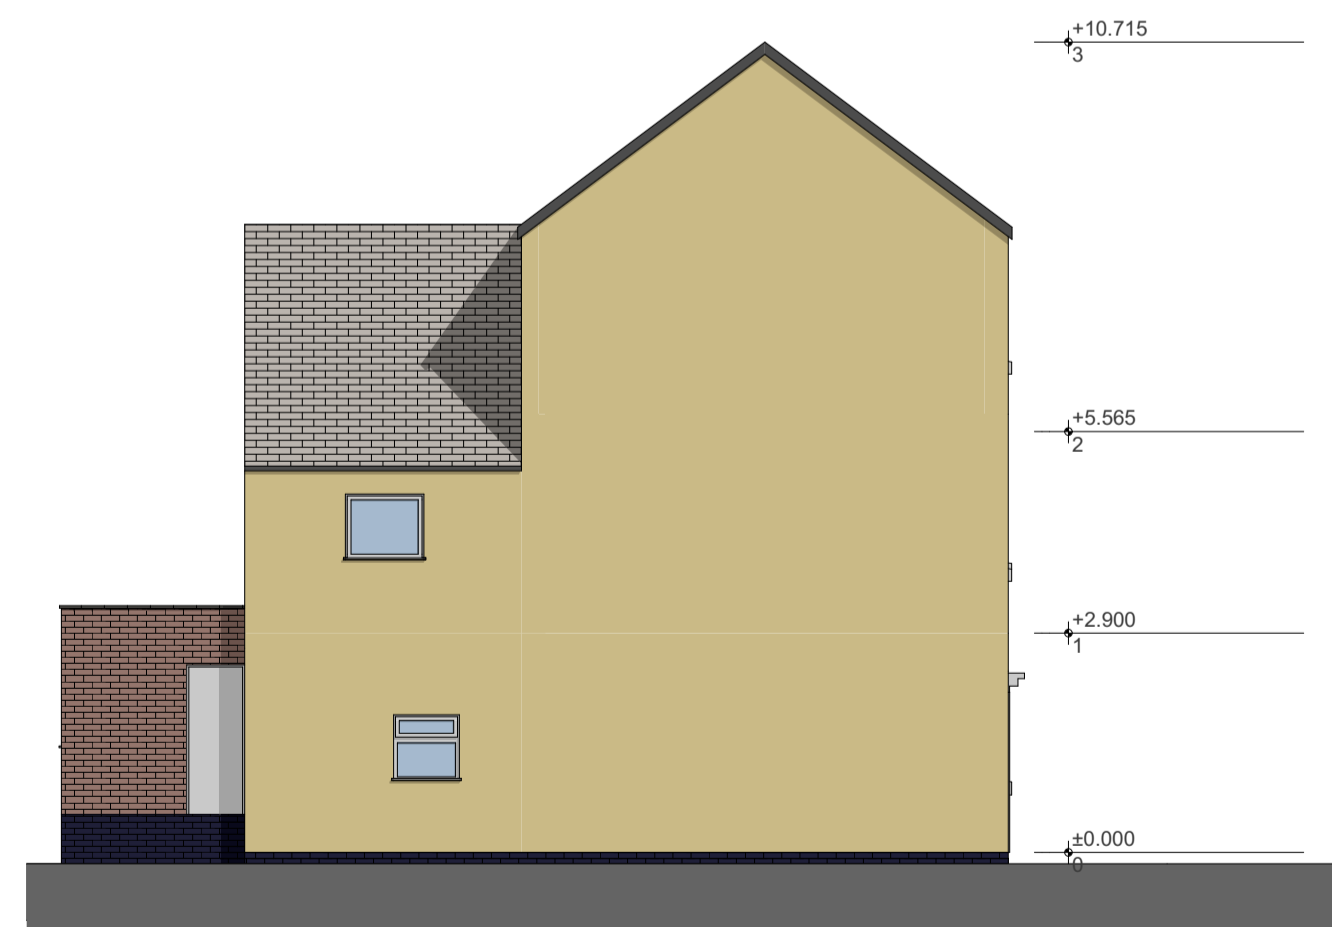



Side 01 Elevation
Scale: 1:100




Side 02 Elevation
Scale: 1:100

1. Do not scale off this drawing. All dimensions and levels to be checked on site before ordering materials or commencing work.
2. The owner of the property (or land) is ultimately responsible for complying with the relevant Planning Rules, Building Regulations and Party Wall etc. Act.
3. Any discrepancies to be reported to Peter Philip Developments Ltd prior to construction.
4. Peter Philip Developments accepts no liability for any expense, loss or damage arising from any variation made to this drawing or in the execution of the work.

©2023 Peter Philip Developments Limited. All rights reserved.

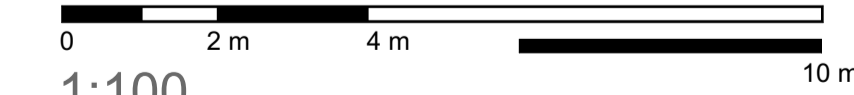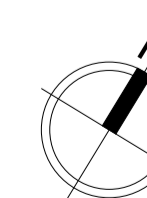

1:100

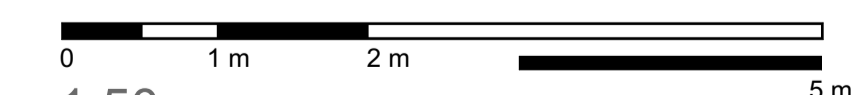

1:50



Status
PRE LIM

Not For Construction

Scale @ A1
1:50/100

Project No:
NG19 8BB

Purpose of Issue
Planning Permission

Date
19 December 2023

Originator

Peter Philip Developments

Drawn by
JTW

Checked by
APPJ

Project Address

23 High Street, Mansfield
Woodhouse, NG19 8BB

Project Description

Proposed works to replace all existing windows and doors and the introduction of a side access door and proposed side windows.

Layout Title

Existing A1
Existing Drawings Full Set

Drawing Number

project	originator	zone	level	type	role	number	rev
XXX	- PPD -	-	-	-	-N/A-	1	