





APPLICATION BOUNDARY  
 SITE AREA = 267m<sup>2</sup>

1. FRONT GATE OFF OF STREET
2. LOW LEVEL FENCE
3. 1.8m HIGH FENCE
4. LAWN TO THE FRONT OF THE PROPERTY
5. PATH LEADING FROM FRONT GATE AROUND THE PERIMETER OF THE PROPERTY
6. GARDEN SHED
7. DECKING TO THE REAR OF PROPERTY
8. SEATING AREA

This copy has been made by us with the authority of the copyright owner. It is not to be used for any other purpose without the written permission of the copyright owner.

**1 Existing Site Plan**  
 1 : 50

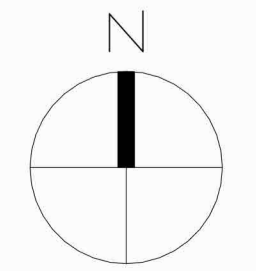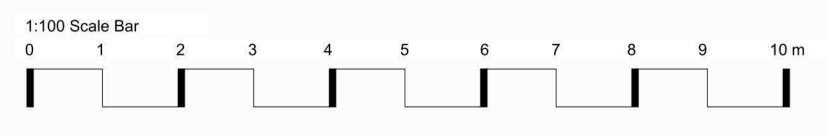

Revision	Description	Date	Drawn
----------	-------------	------	-------



New Form Architecture Ltd  
 5 The Cairns  
 Charlestown  
 File K11 3EP  
 info@newformarchitecture.com  
 www.newformarchitecture.com

Project  
**22 Sherwood Court, Bonnyrigg**

Drawing  
**Existing Site Plan**

Date: 17/12/23	Project Number: <b>NFA-061</b>	Drawing <b>PL-02</b>
-------------------	-----------------------------------	-------------------------

Scale: As indicated@A1	Drawn: AM	Rev: :
---------------------------	--------------	-----------

Statu  
**PLANNING**